




1 Elevation East
4100 Scale: 1:200

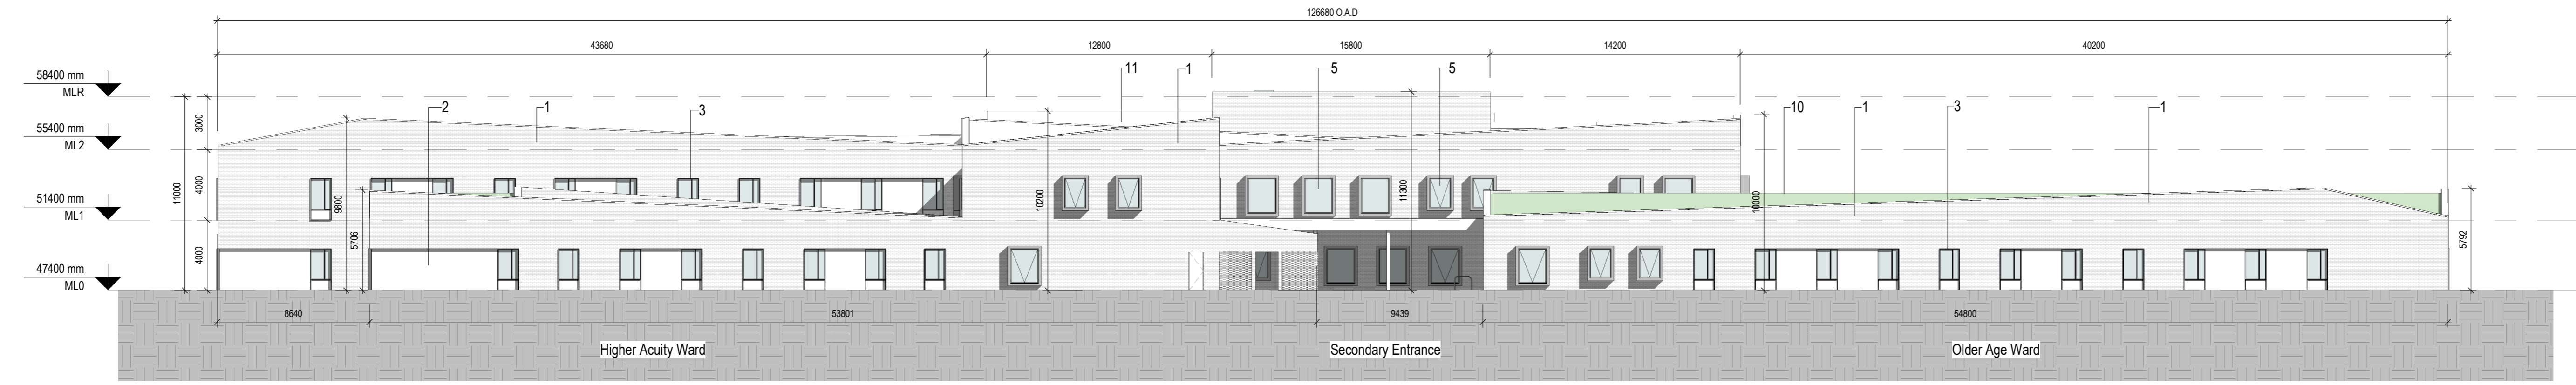

3 Elevation South
4100 Scale: 1:200

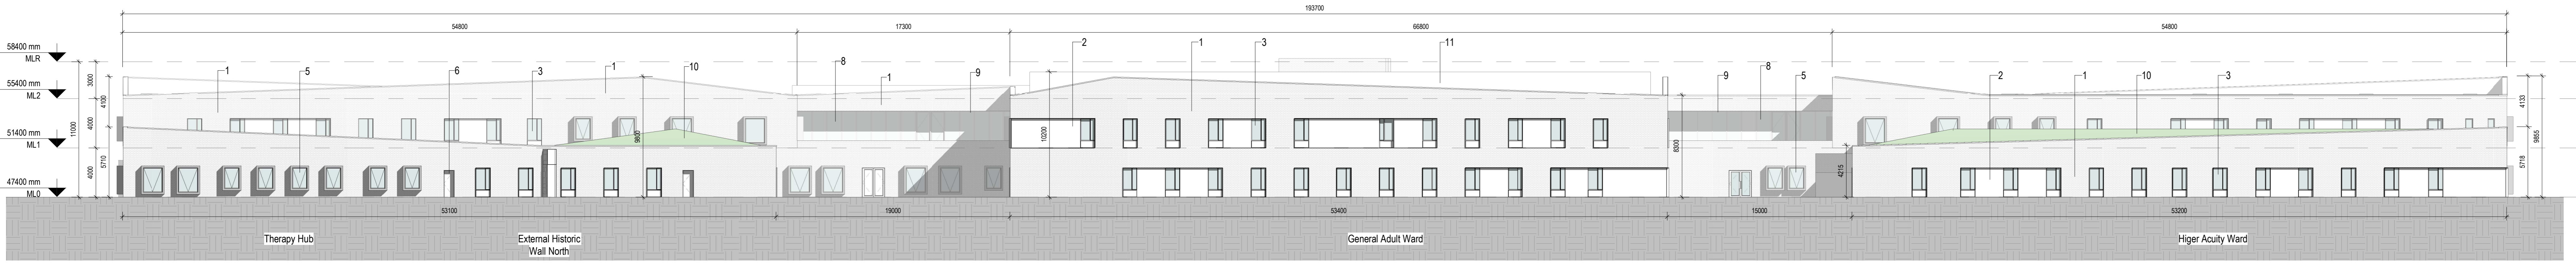

4 Elevation West
4100 Scale: 1:200

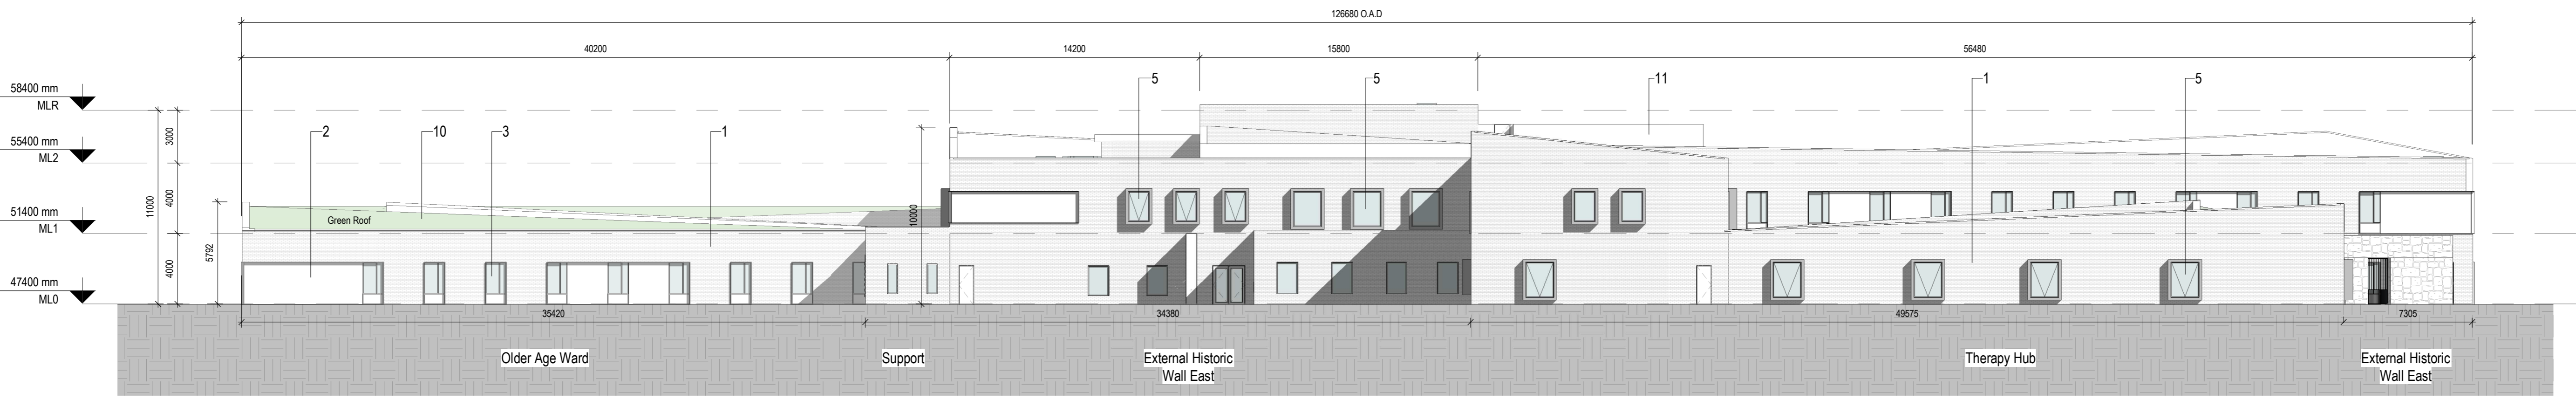


2 Elevation North
4100 Scale: 1:200

COPYRIGHT:
The design and details shown on this drawing are applicable to The Named Project only and may not be reproduced, modified or reused in whole or part or be used for any other project or purpose without the prior written permission of TOT Architects with whom copyright resides.

DO NOT SCALE: This drawing. Use Spined dimensions only. The Contractor is responsible for checking all levels and dimensions on site prior to commencement of works. Any discrepancies are to be referred to the ARCHITECT.

Drawings to be read in conjunction with all other Consultants Drawings & Specifications were relevant. Proprietary items shall be fixed in strict accordance with the Manufacturer's instructions. Sizes of proprietary items shall be checked with Manufacturer.

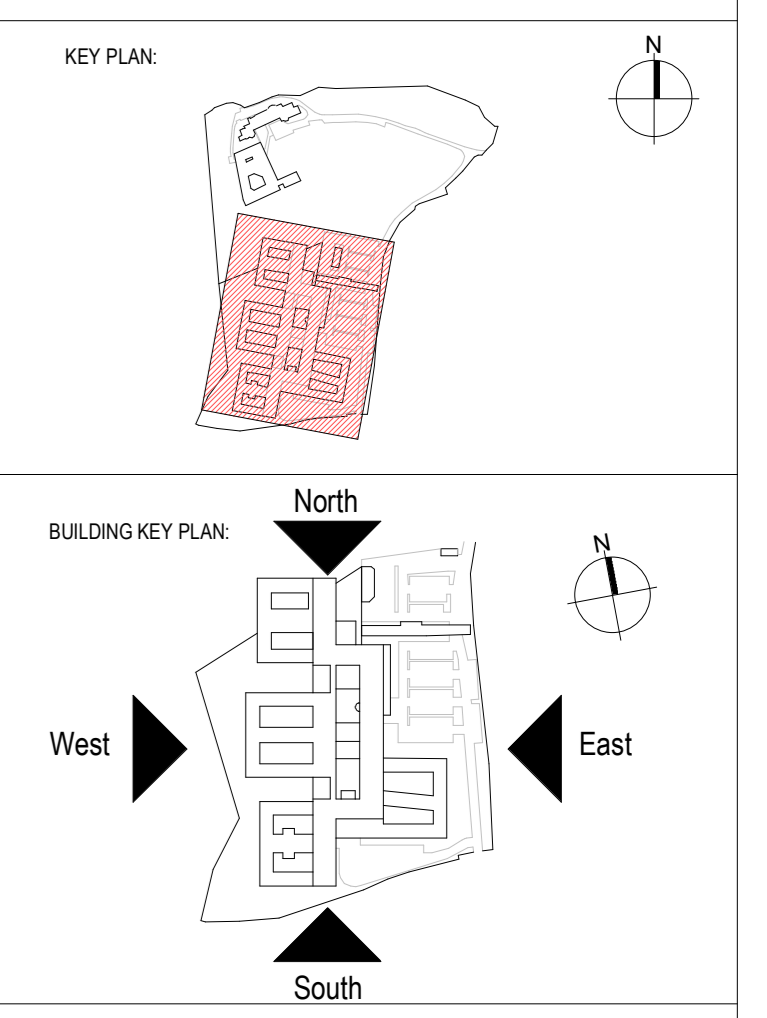

Material Legend

No	Description
1	Select Brick Facing - Light Tone
2	Acrylic Render - to Select Colour
3	Typical Bedroom Windows - Double Glazed Sliding PPC Aluminium Windows with Fixed Perforated Slide Screen - to Select Colour
4	Typical PPC Aluminium Double Glazed Window - to Select Colour
5	Typical Box Bay Aluminium Double Glazed Window - to Select Colour
6	PPC Aluminium Double Glazed Door - to Select Colour
7	PPC Double Glazed Aluminium Curtain Wall Door - to Select Colour
8	Glazed parapet - Full Height
9	Curtain wall with Clear & Opaque Panels
10	Green roof
11	Screen plant room - PPC Louvre Screen
12	PPC Parapet Capping

REVISIONS:

NO	REV	DATE	BY	LC	ISSUES FOR PLANNING	DESCRIPTION
1	1					

TOT ARCHITECTS

REGISTERED OFFICE: 40 Upper Mount Street, Dublin 2, D02 F8B8, Ireland
T: +353 1 705 7800
W: www.totarch.ie
E: info@totarch.ie

CLIENT: **SPUH**

PROJECT: **St Edmundsbury Hospital Lucan**

PROJECT STAGE: **Planning**

DRAWING TITLE: **Proposed Main Hospital Elevations**

DRAWN	CHECKED	APPROVED	DATE
LC	LC	DS	17/04/2026

JOB NUMBER	SHEET SIZE	SCALE
20-77	A0 L	1:200

INFORMATION CONTAINER IDENTIFICATION: **SPMHS-MH-ZZZ-DR-TOT-AR-4100**

ACCEPTANCE CODE	PURPOSE CODE	REVISION
S	P3	0

Drawn By: 17042026.17.38.38