




1 Courtyard Entrance North
4101 Scale: 1 : 200

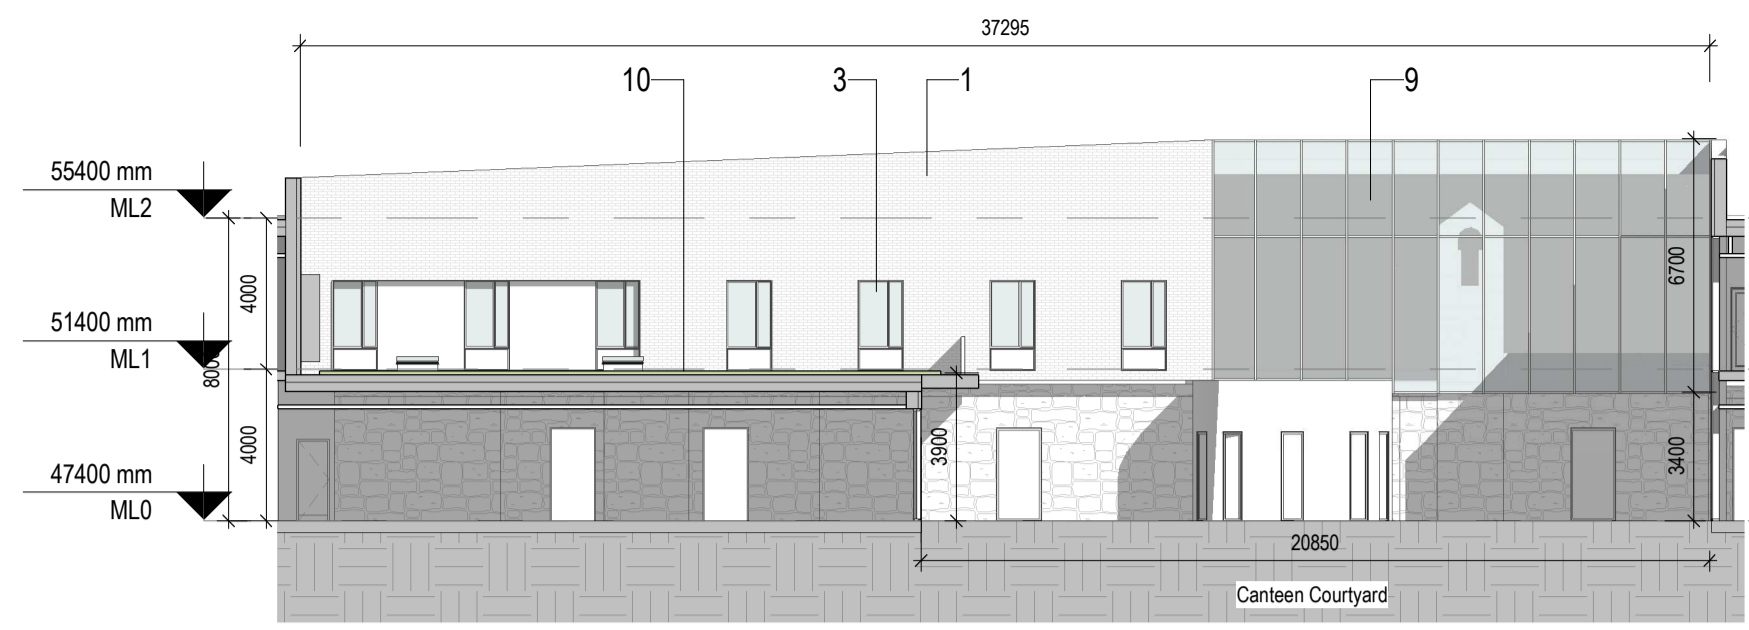


2 Courtyard Entrance East
4101 Scale: 1 : 200

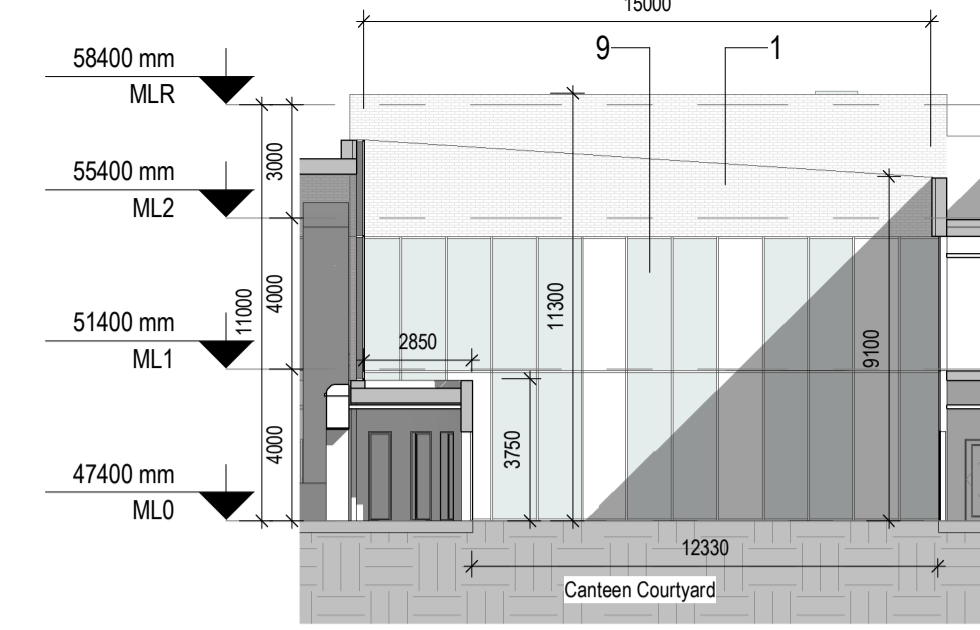


3 Courtyard Entrance South
4101 Scale: 1 : 200

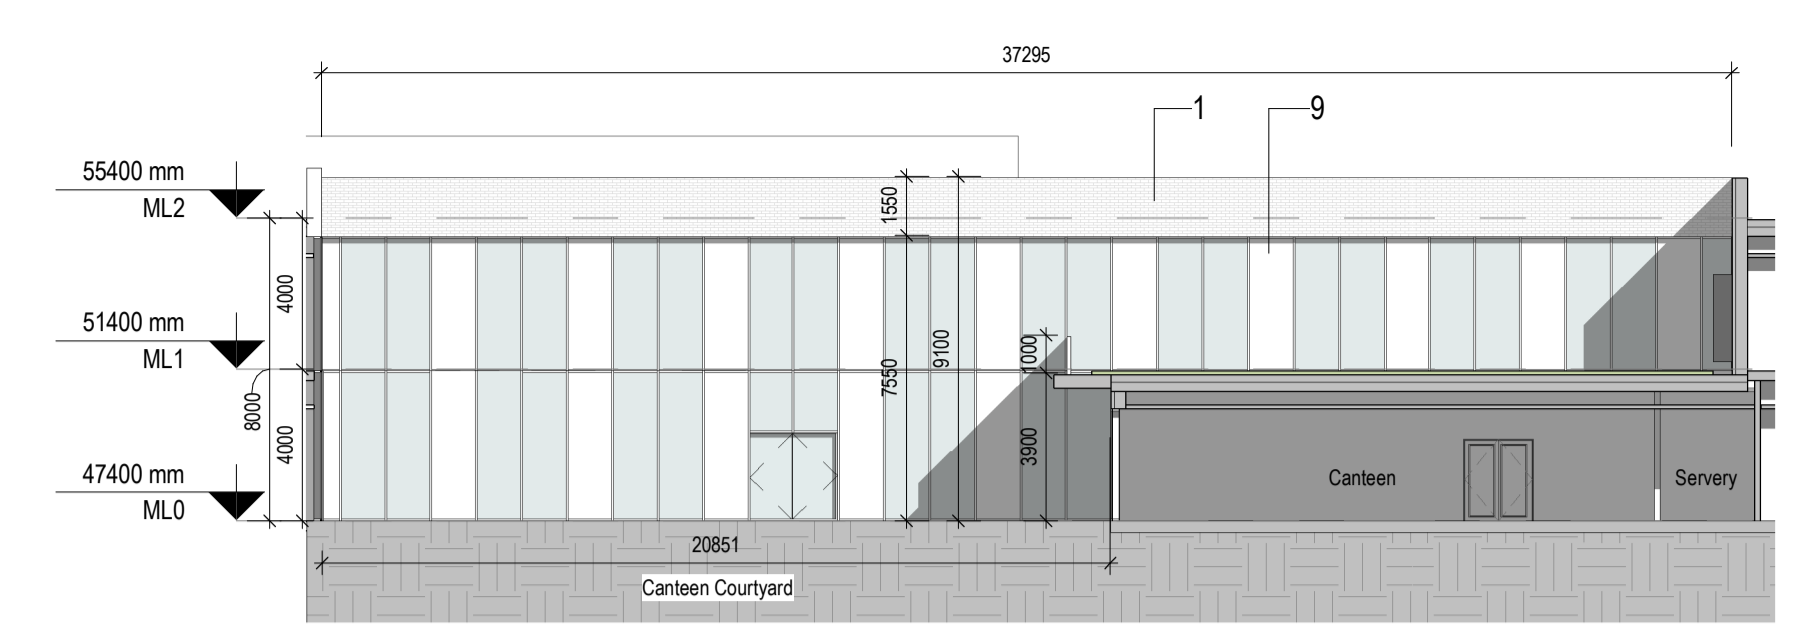


4 Courtyard Entrance West
4101 Scale: 1 : 200

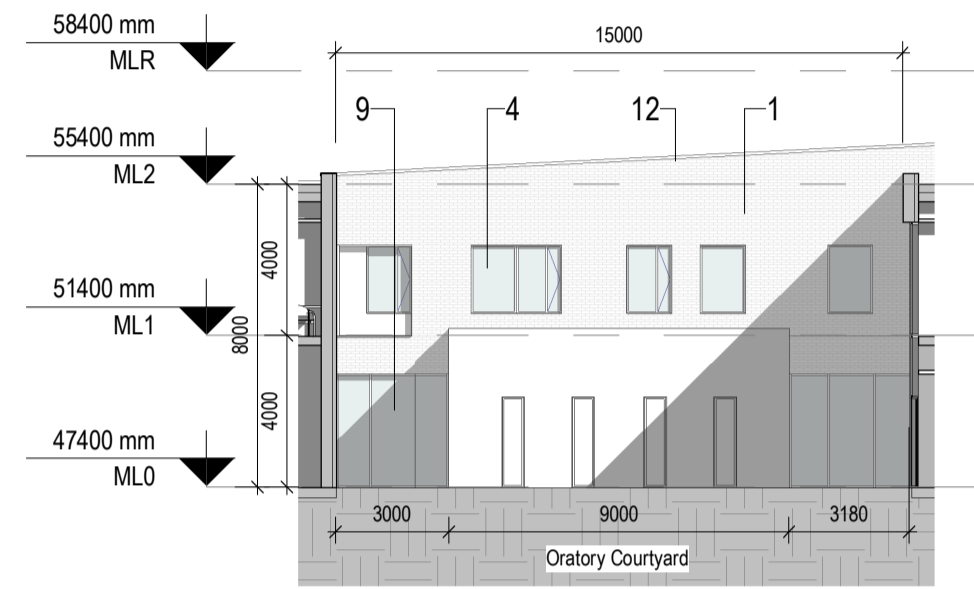


10 Oratory Courtyard South
4101 Scale: 1 : 200

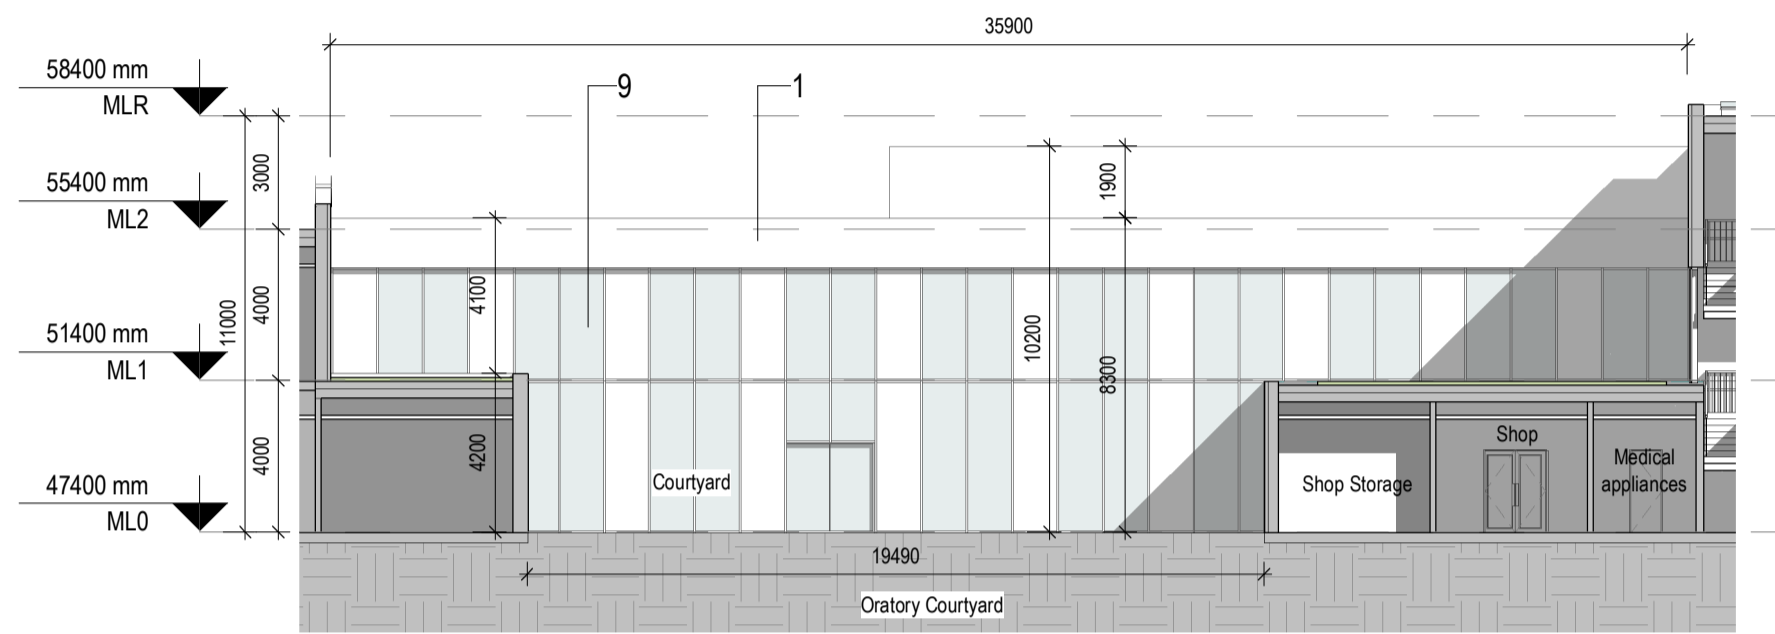


12 Oratory Courtyard West
4101 Scale: 1 : 200

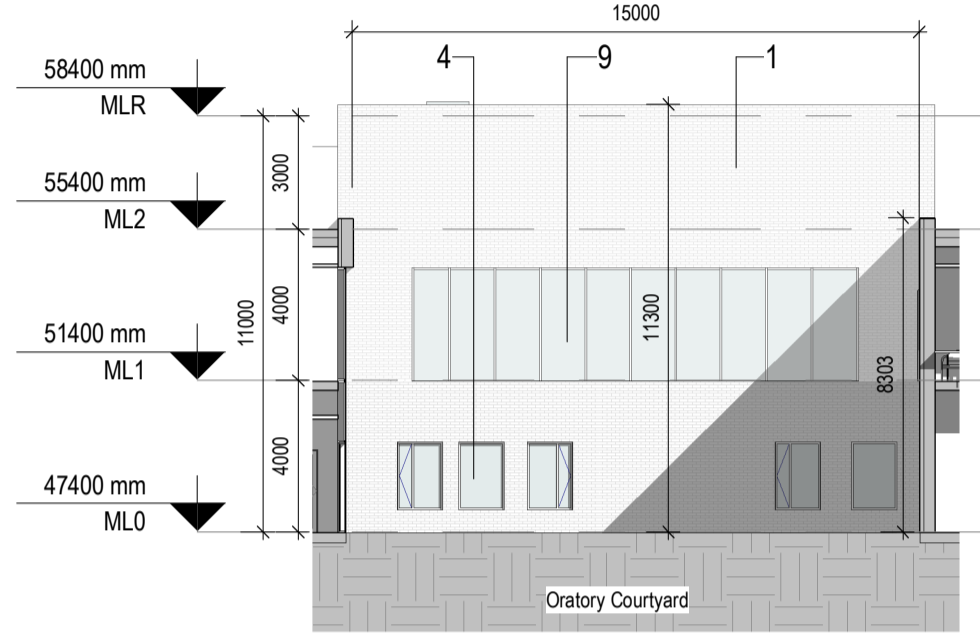


11 Oratory Courtyard North
4101 Scale: 1 : 200

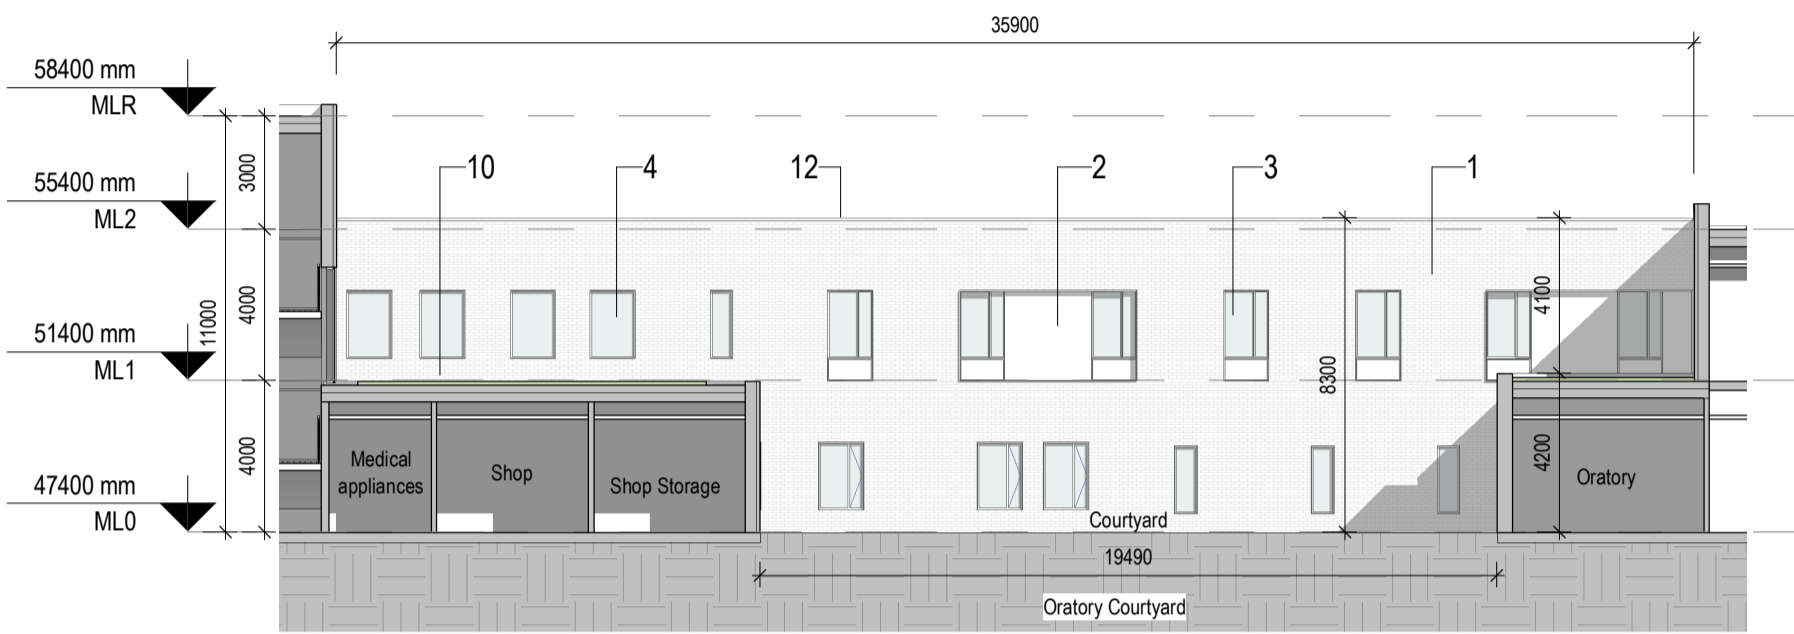


9 Oratory Courtyard East
4101 Scale: 1 : 200

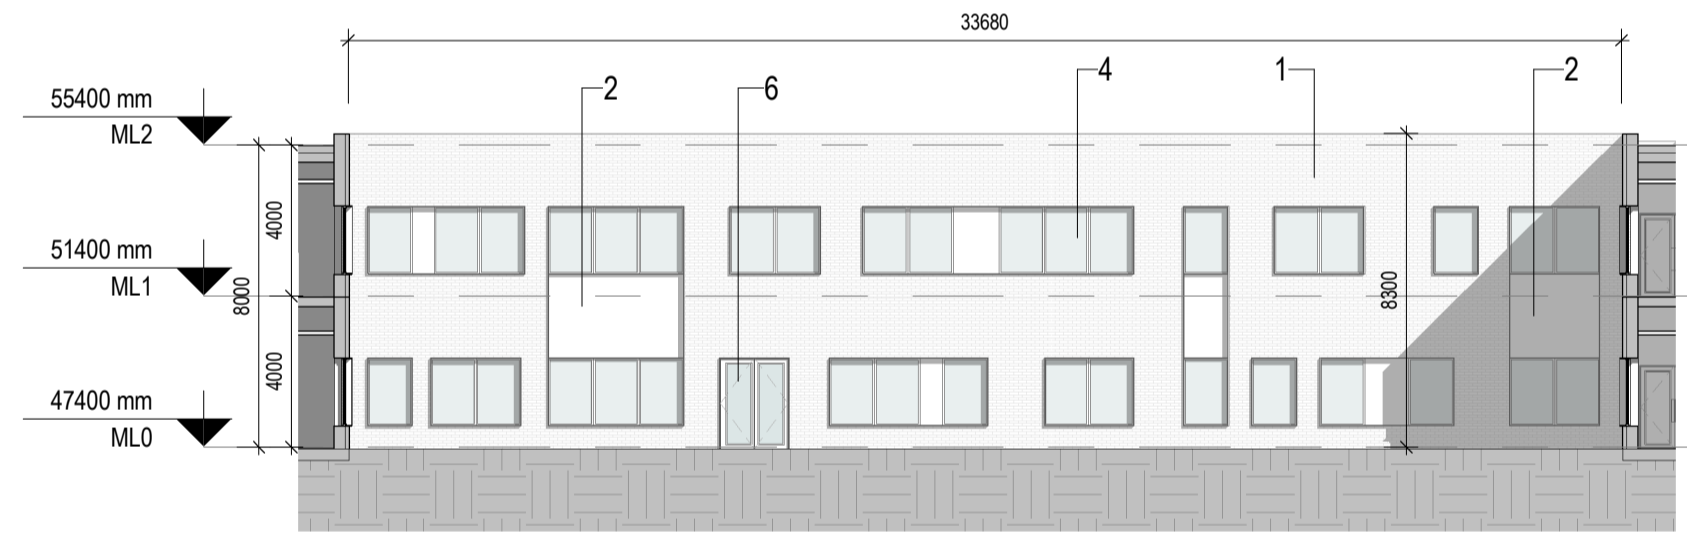


7 Typical 2-Story Courtyard Elevation South
4101 Scale: 1 : 200

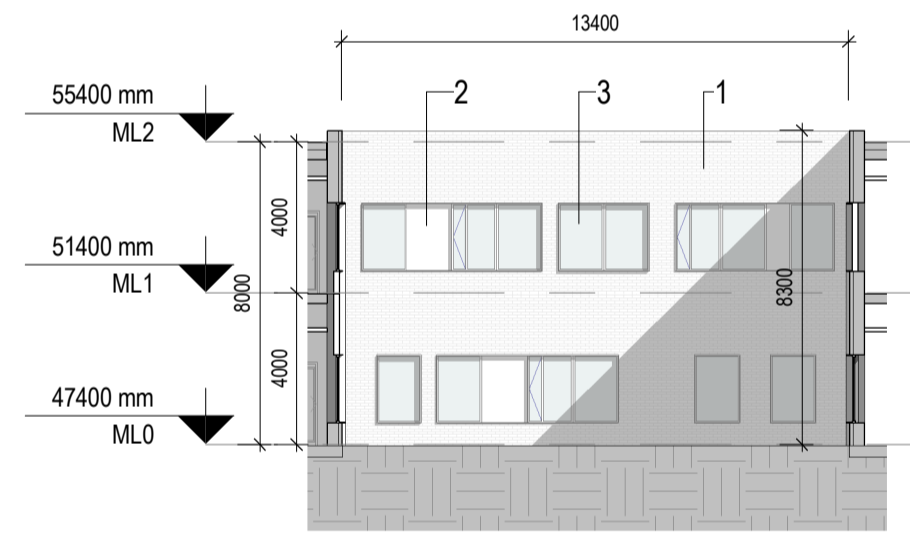


5 Typical 2-Story Courtyard Elevation East
4101 Scale: 1 : 200

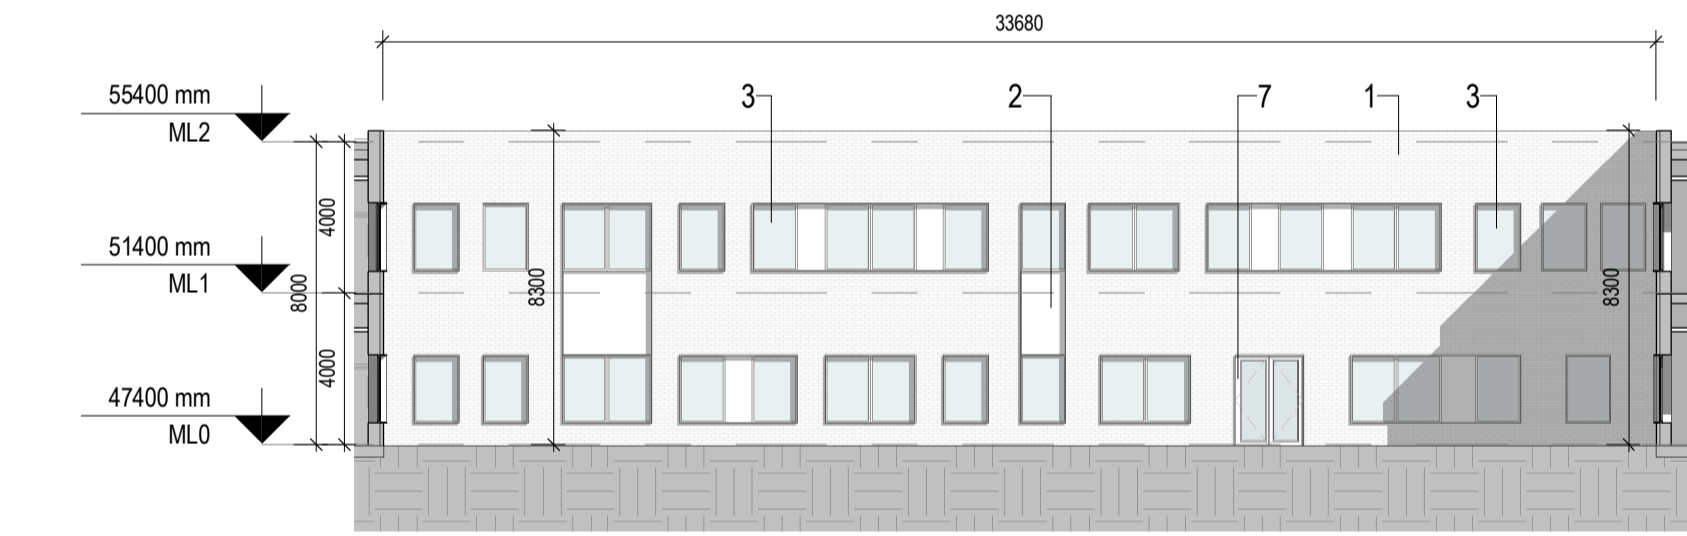


6 Typical 2-Story Courtyard Elevation North
4101 Scale: 1 : 200

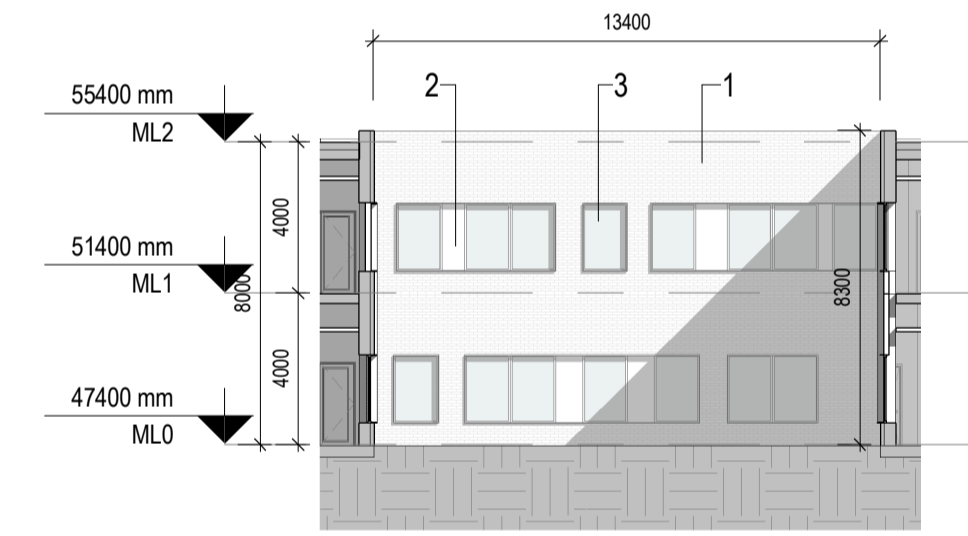


8 Typical 2-Story Courtyard Elevation West
4101 Scale: 1 : 200

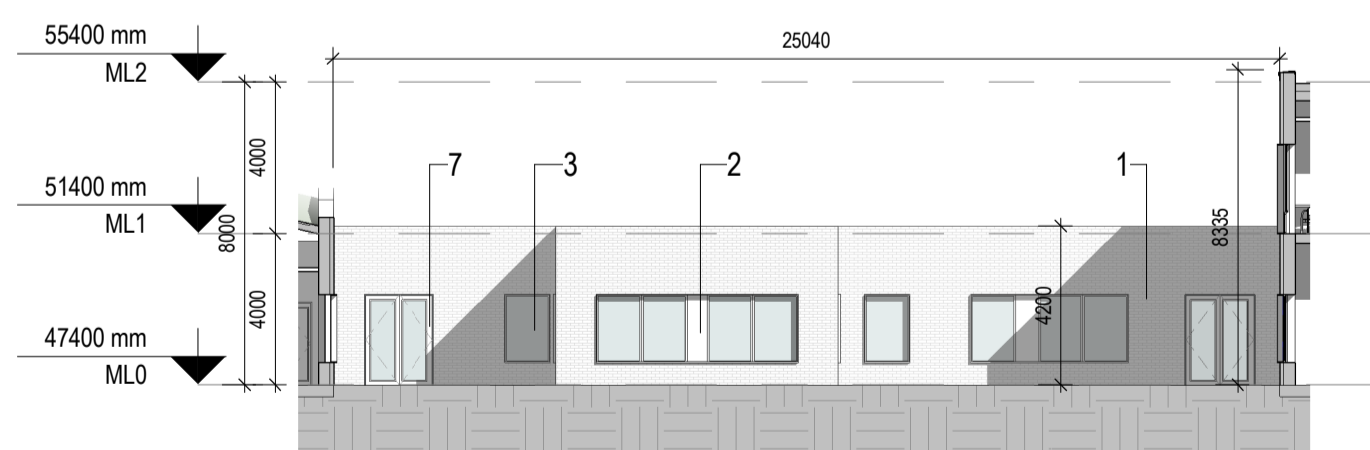


15 Typical 1-Story Courtyard Elevation North
4101 Scale: 1 : 200

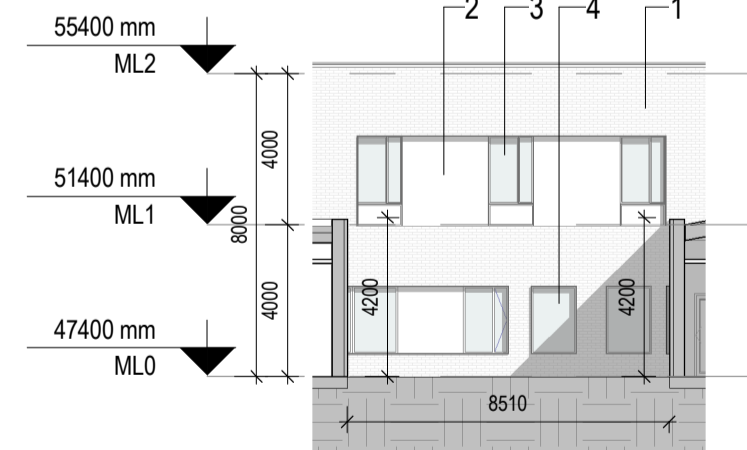

14 Typical 1-Story Courtyard Elevation East
4101 Scale: 1 : 200

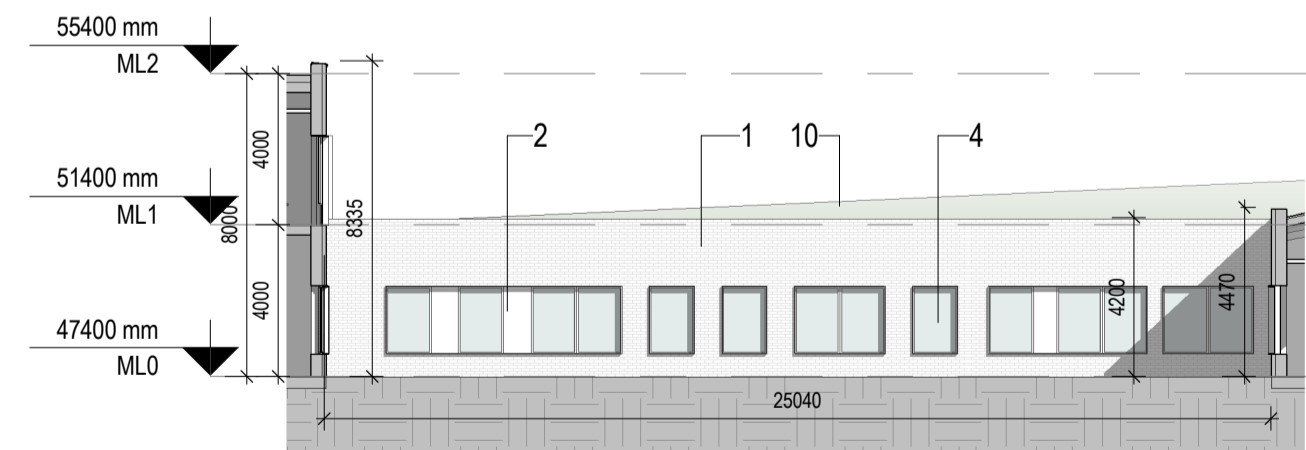

13 Typical 1-Story Courtyard Elevation South
4101 Scale: 1 : 200


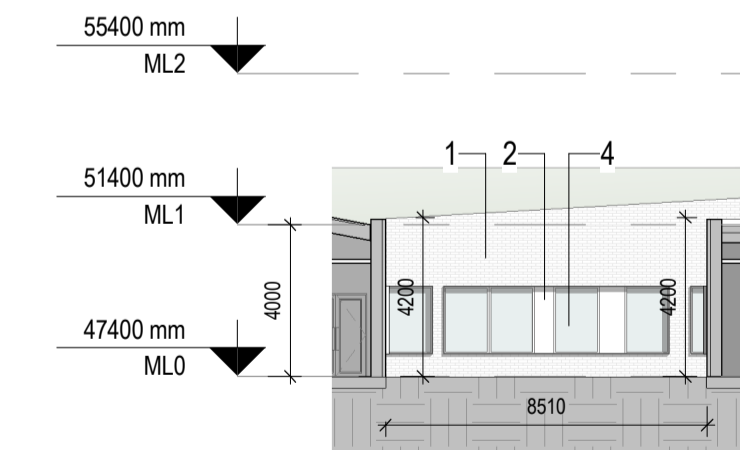


16 Typical 1-Story Courtyard Elevation West
4101 Scale: 1 : 200

Material Legend	
No	Description

- 1 Select Brick Facing - Light Tone
- 2 Acrylic Render - to Select Colour
- 3 Typical Bedroom Windows - Double Glazed Sliding PPC Aluminium Windows with Fixed Perforated Slide Screen - to Select Colour
- 4 Typical PPC Aluminium Double Glazed Window - to Select Colour
- 5 Typical Box Bay Aluminium Double Glazed Window - to Select Colour
- 6 PPC Aluminium Double Glazed Door - to Select Colour
- 7 PPC Double Glazed Aluminium Curtain Wall Door - to Select Colour
- 8 Glazed parapet - Full Height
- 9 Curtain wall with Clear & Opaque Panels
- 10 Green roof
- 11 Screen plant room - PPC Louvre Screen
- 12 PPC Parapet Capping

COPYRIGHT:
The design and details shown on this drawing are applicable to The Named Project only and may not be reproduced, modified or relayed in whole or part or be used for any other project or purpose without the prior written permission of TOT Architects with whom copyright resides.
DO NOT SCALE this drawing. Use figured dimensions only. The Contractor is responsible for checking all levels and dimensions on site prior to commencement of works. Any discrepancies are to be referred to the ARCHITECT.
Drawings to be read in conjunction with all other Consultants Drawings & Specifications were relevant. Proprietary items shall be fixed in strict accordance with the Manufacturer's instructions. Sizes of proprietary items shall be checked with Manufacturer.

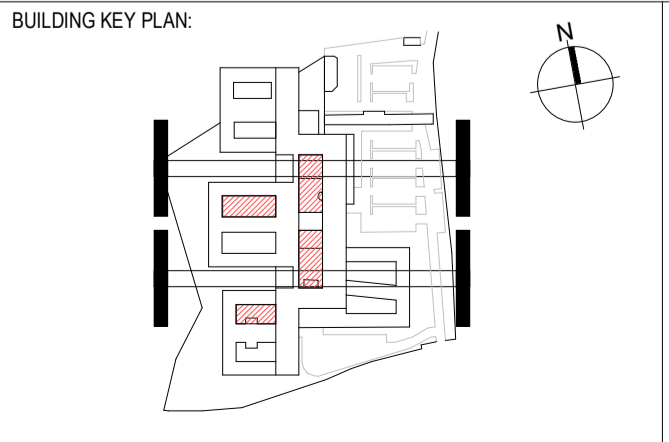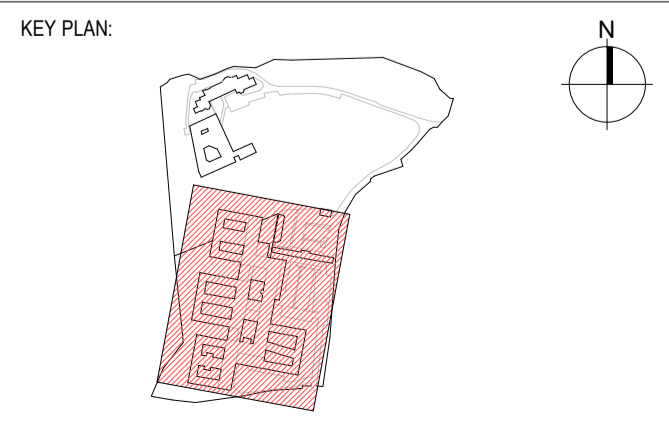

REVISIONS:				
NO	DATE	REV	BY	DESCRIPTION
170426	0	LC		ISSUED FOR PLANNING

TOT ARCHITECTS

REGISTERED OFFICE
49 Upper Mount Street
Dublin 2, D02 FR85, Ireland

T +553 1705 7800
W www.totarch.ie
E info@totarch.ie

CLIENT:	SPUH
PROJECT:	St Edmundsbury Hospital Lucan
PROJECT STAGE:	Planning
DRAWING TITLE:	Proposed Main Hospital Courtyard Elevations

DRAWN:	CHECKED:	APPROVED:	DATE:
JF	LC	DS	17/04/2026
JOB NUMBER:	SHEET SIZE:	SCALE:	
20-77	A1 L	1 : 200	
INFORMATION CONTAINER IDENTIFICATION:			
SPMHS - MH - ZZZ - DR - TOT - AR - 4101			
ACCEPTANCE CODE:	PURPOSE CODE:	REVISION:	
S	P3	0	