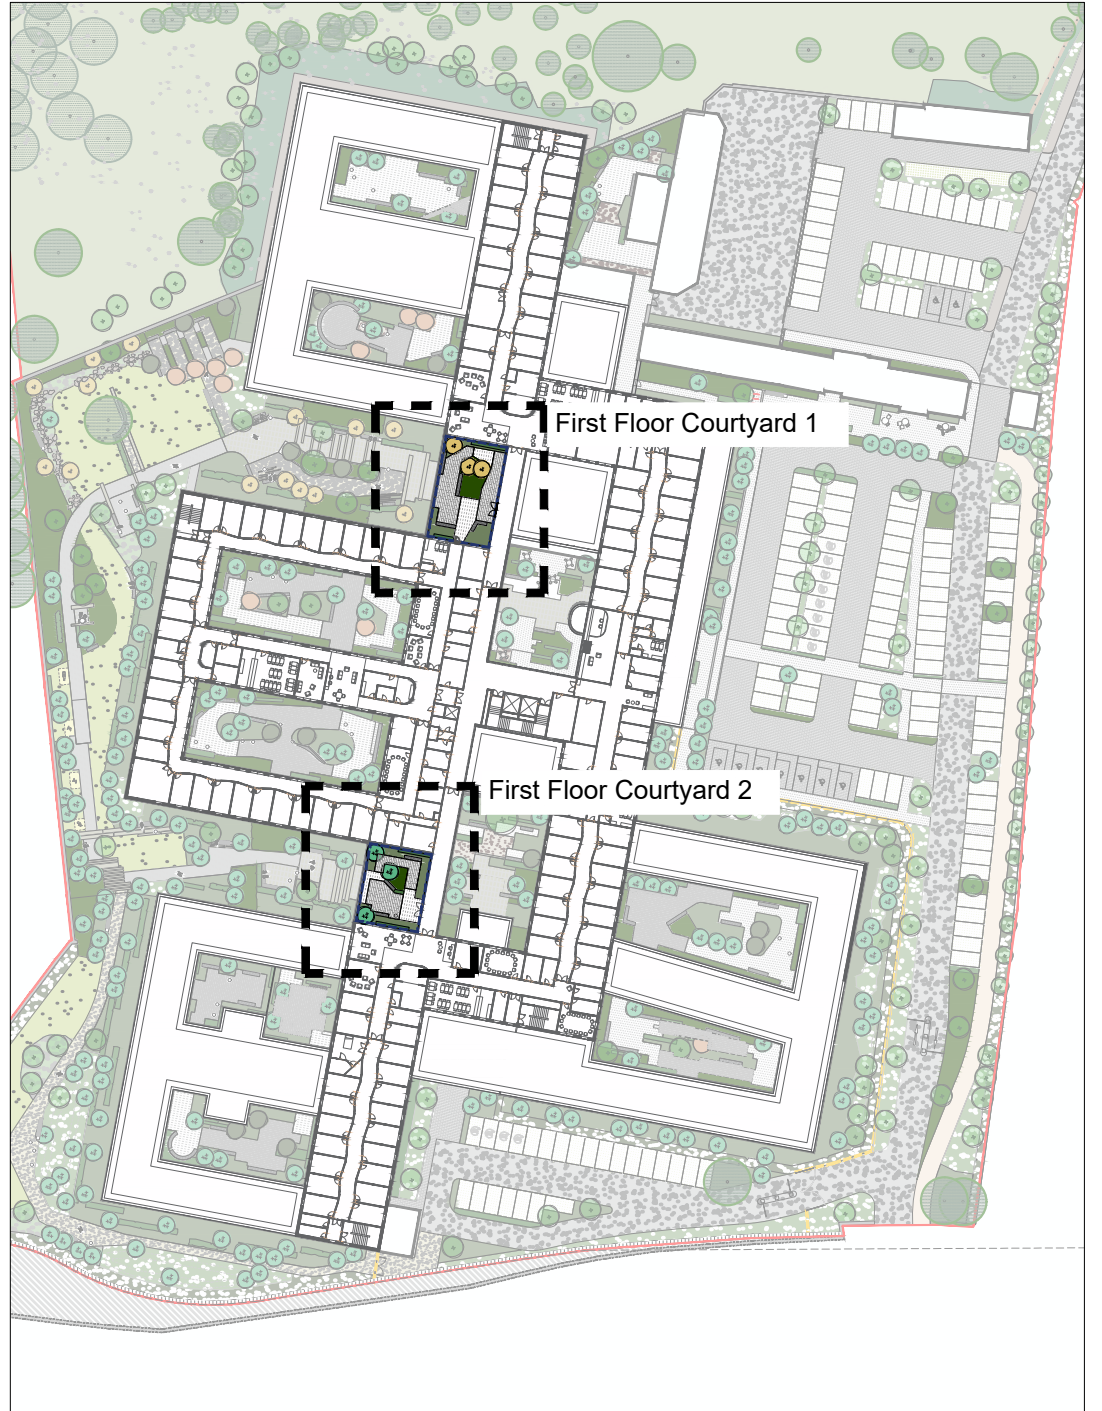


First Floor Courtyard 1 Plan







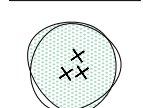


First Floor Courtyard 2 Plan



Key Plan NTS

LEGEND AND SCHEDULE OF MATERIALS

-  PROPOSED SPECIMEN SELECTED PAVING SECURE COURTYARDS TYPE 1
-  PROPOSED SPECIMEN SELECTED PAVING SECURE COURTYARDS TYPE 2
-  PROPOSED SHRUB & GROUNDCOVER PLANTING
-  PROPOSED GROUNDCOVER AND HERBACEOUS PLANTING
-  PROPOSED BENCHES
-  PROPOSED STRUCTURAL HEDGE
-  PROPOSED TREES REFER TO PLANTING SCHEDULE

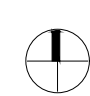
PLANTING SCHEDULE

- 3no. Ps Prunus serrula
3 x tr., wrb. 3m h. multistem
- 1no. Bu Betula pendula
3 x tr., wrb. 3m h. multistem
- 2no. Al Amelanchier lamarckii
3 xtr., wrb. 2m h., 2.5m spread, multistem

NOTES:

This drawing is the copyright of the Landscape Architect. Unless otherwise stated all dimensions are in millimetres. Where dimensions are not given, drawings must not be scaled and the matter must be referred to the Landscape Architect. If the drawing includes conflicting details/dimensions the matter must be referred to the Landscape Architect. All dimensions must be checked on site. The Landscape Architect must be informed, by the Contractor, of any discrepancies before work proceeds.

DATE	REV.	DESCRIPTION	DRAWN BY:	CHECKED BY:
-	-	-	-	-

CLIENT: THE GOVERNORS OF ST. PATRICK'S HOSPITAL		ISSUE STATUS:	 NORTH
PROJECT: ST EDMUNDSBURY HOSPITAL		PLANNING	
DRAWING: FIRST FLOOR LANDSCAPE PLAN		DRAWING NO. St.05 -DR-2001	REVISION -
PROJECT NO St.05	SCALE 1:250	SHEET SIZE A3	DRAWN BY ww
CHECKED BY jb	1st ISSUE 01.05.2026		