




**IN-SITU CONCRETE PAVING** 1  
2500

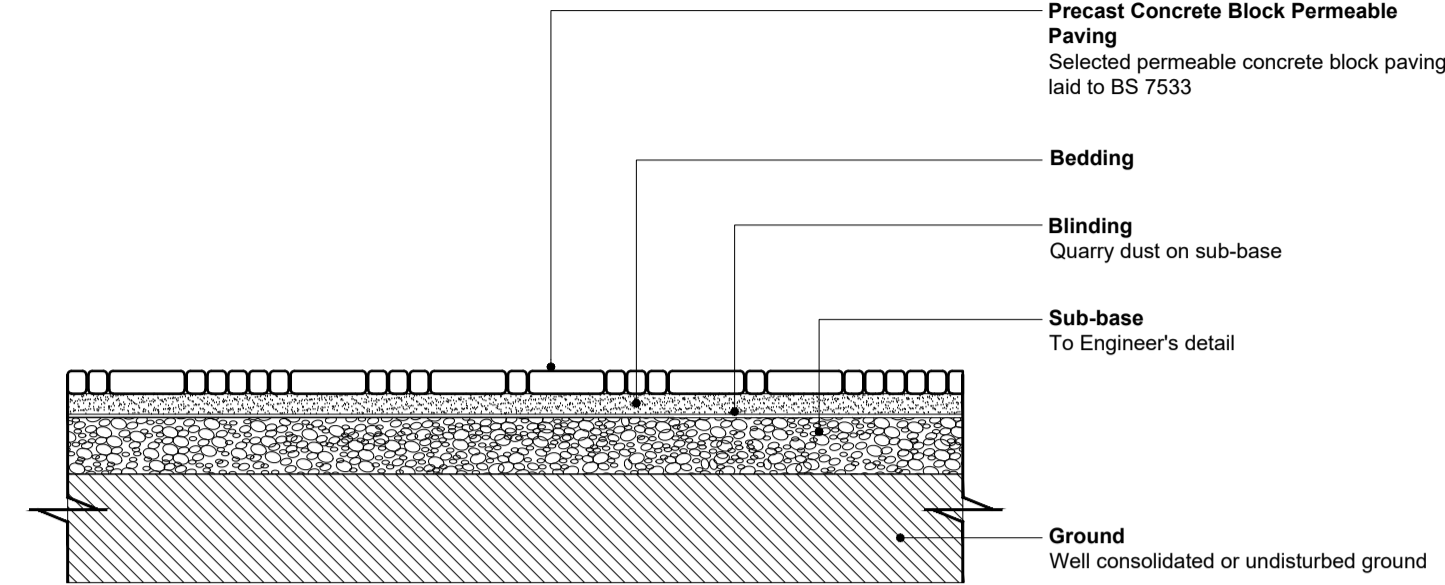


**PERMEABLE BLOCK PAVING** 2  
2500

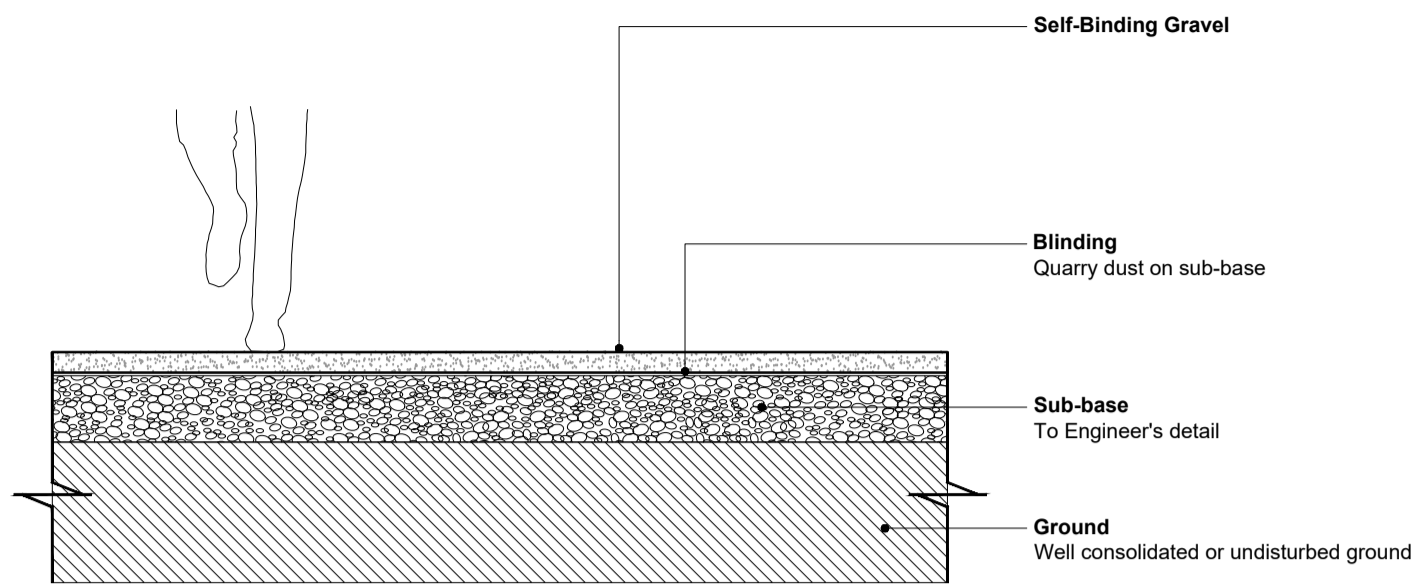


**SELF-BINDING GRAVEL** 3  
2500

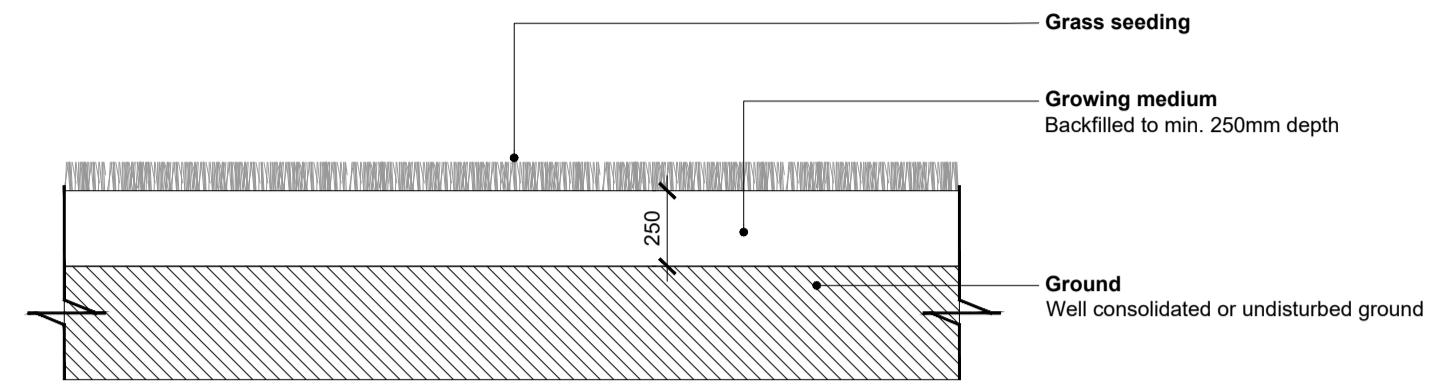


**GRASS SEEDING AREA** 4  
2500

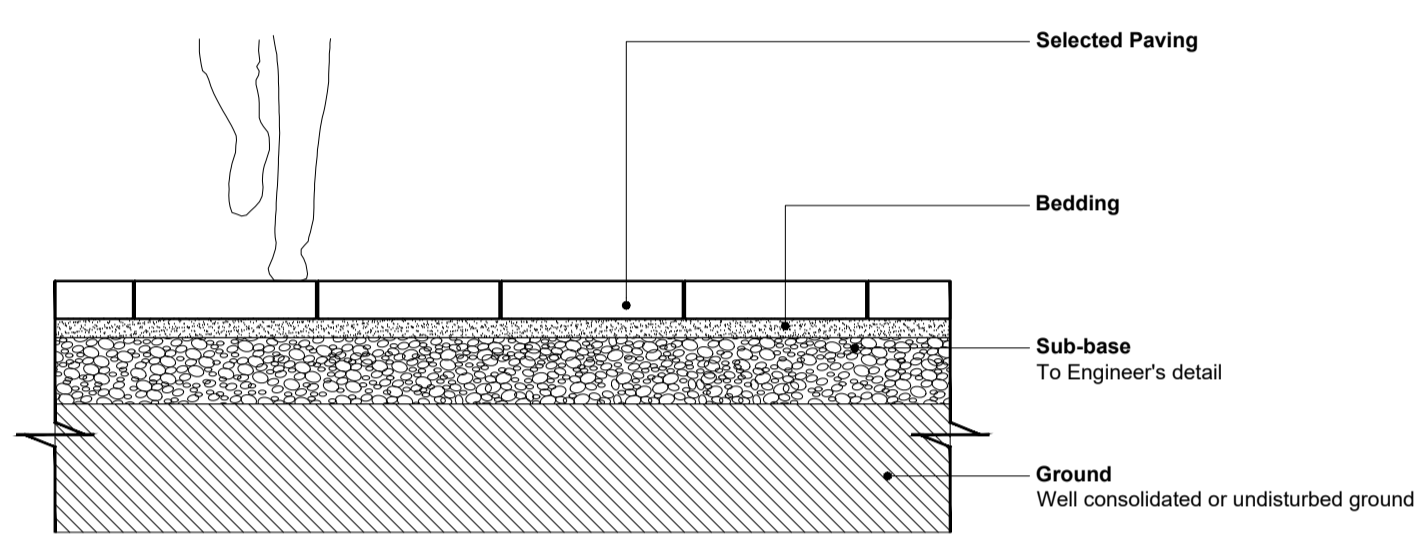


**SPECIMEN SELECTED PAVING** 5  
2500

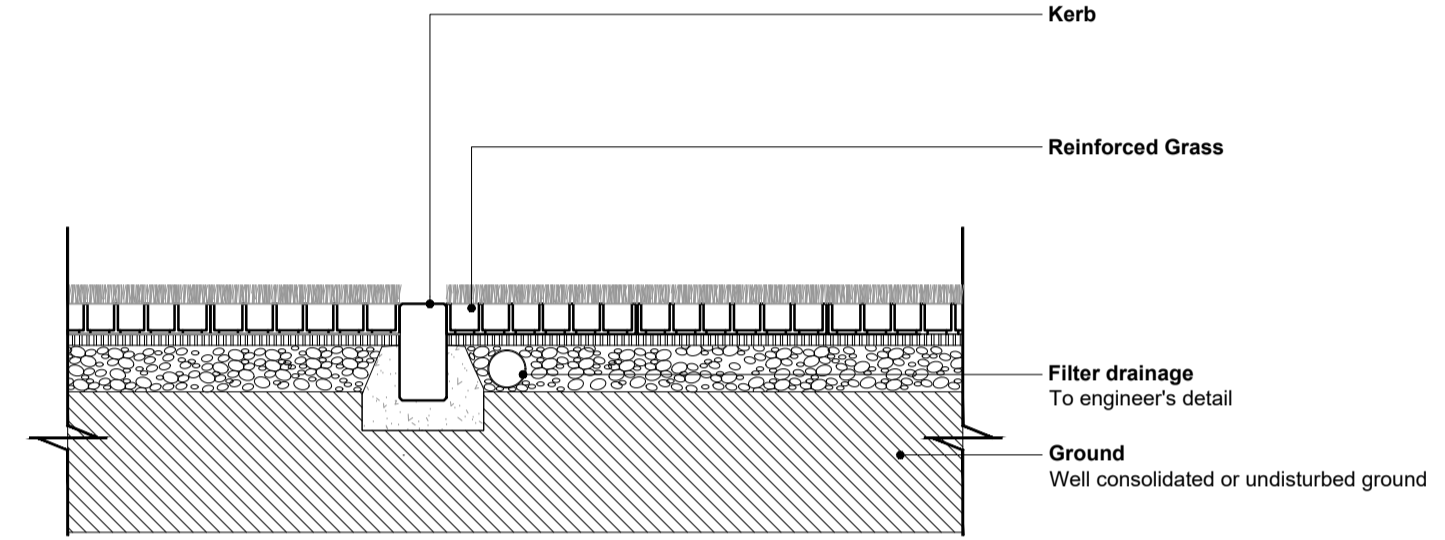


**REINFORCED GRASS AND CONCRETE KERB INTERFACE** 6  
2500

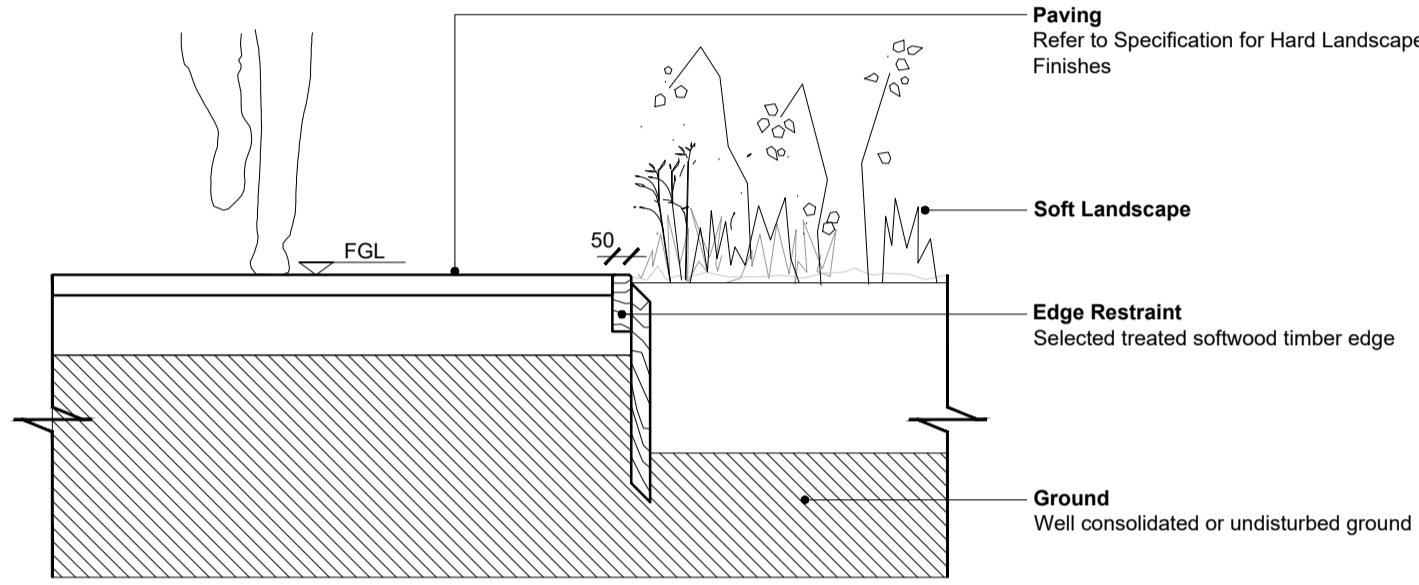


**TIMBER EDGE TO SOFT LANDSCAPE** 7  
2500

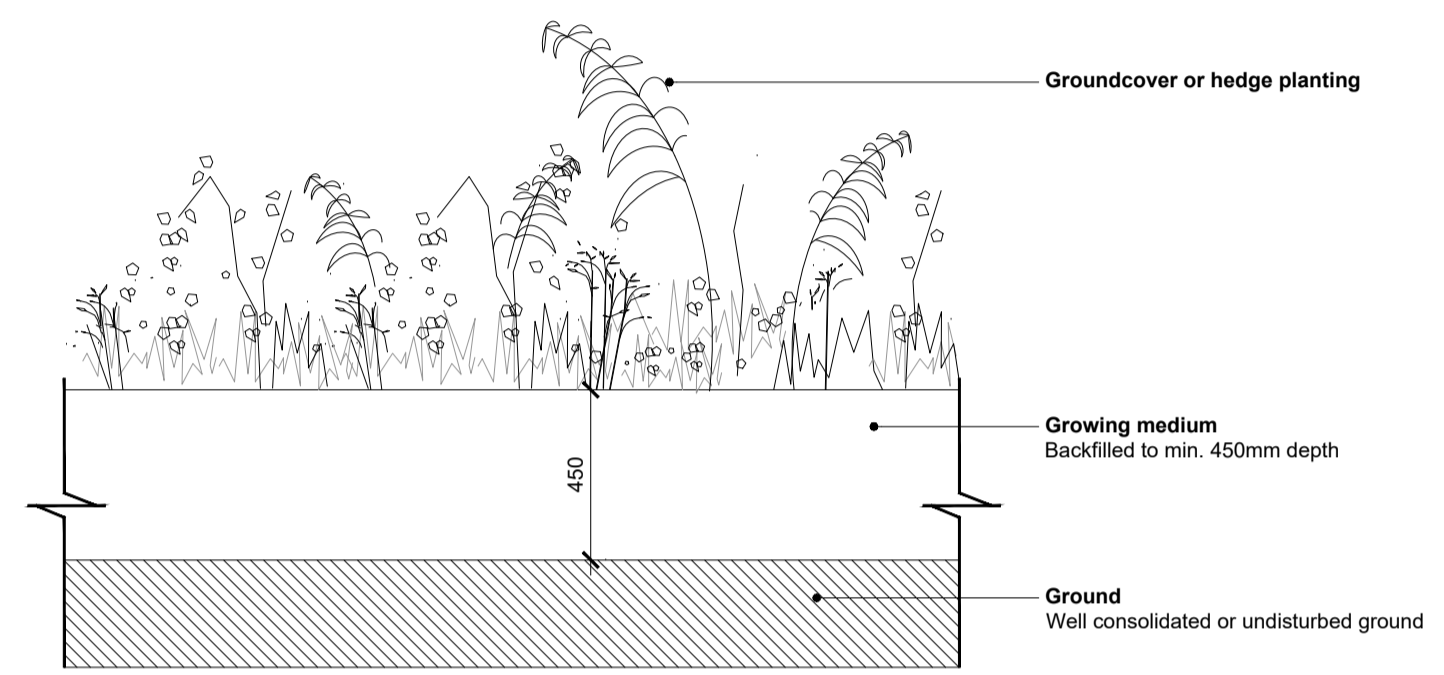


**GROUNDCOVER / HEDGE PLANTING** 8  
2500

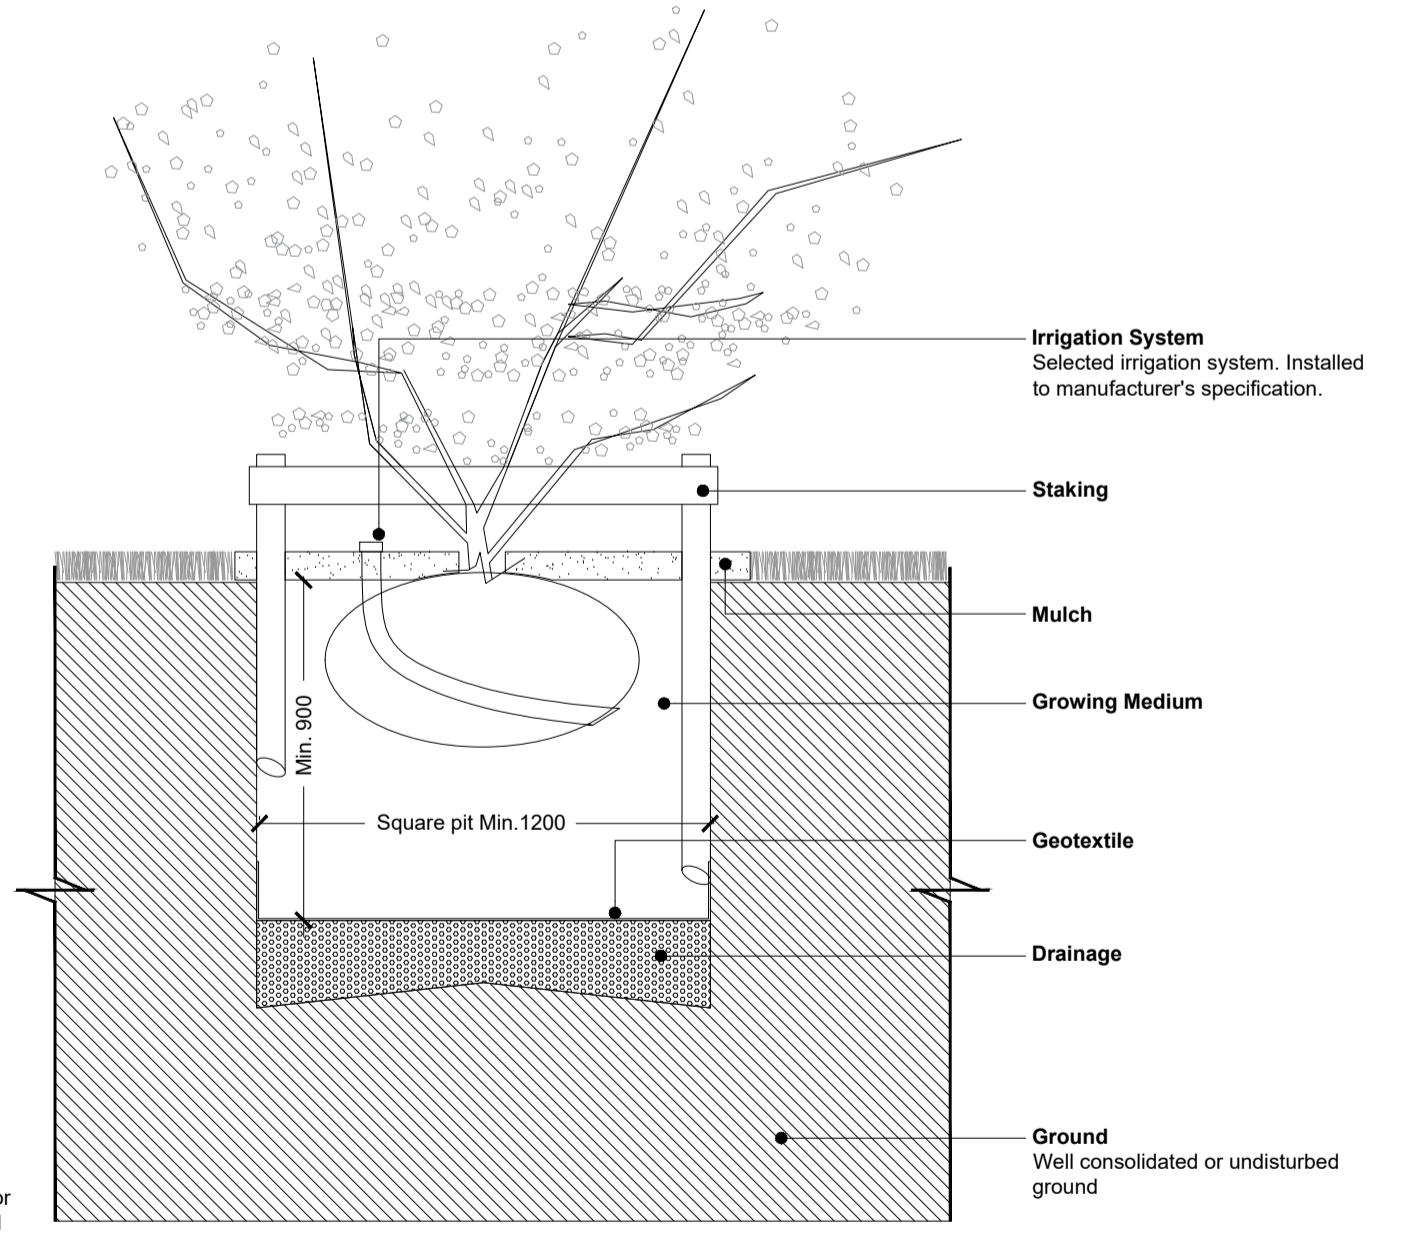


**SMALL AND MULTI STEM TREE PLANTING IN SOFT LANDSCAPE** 9  
2500

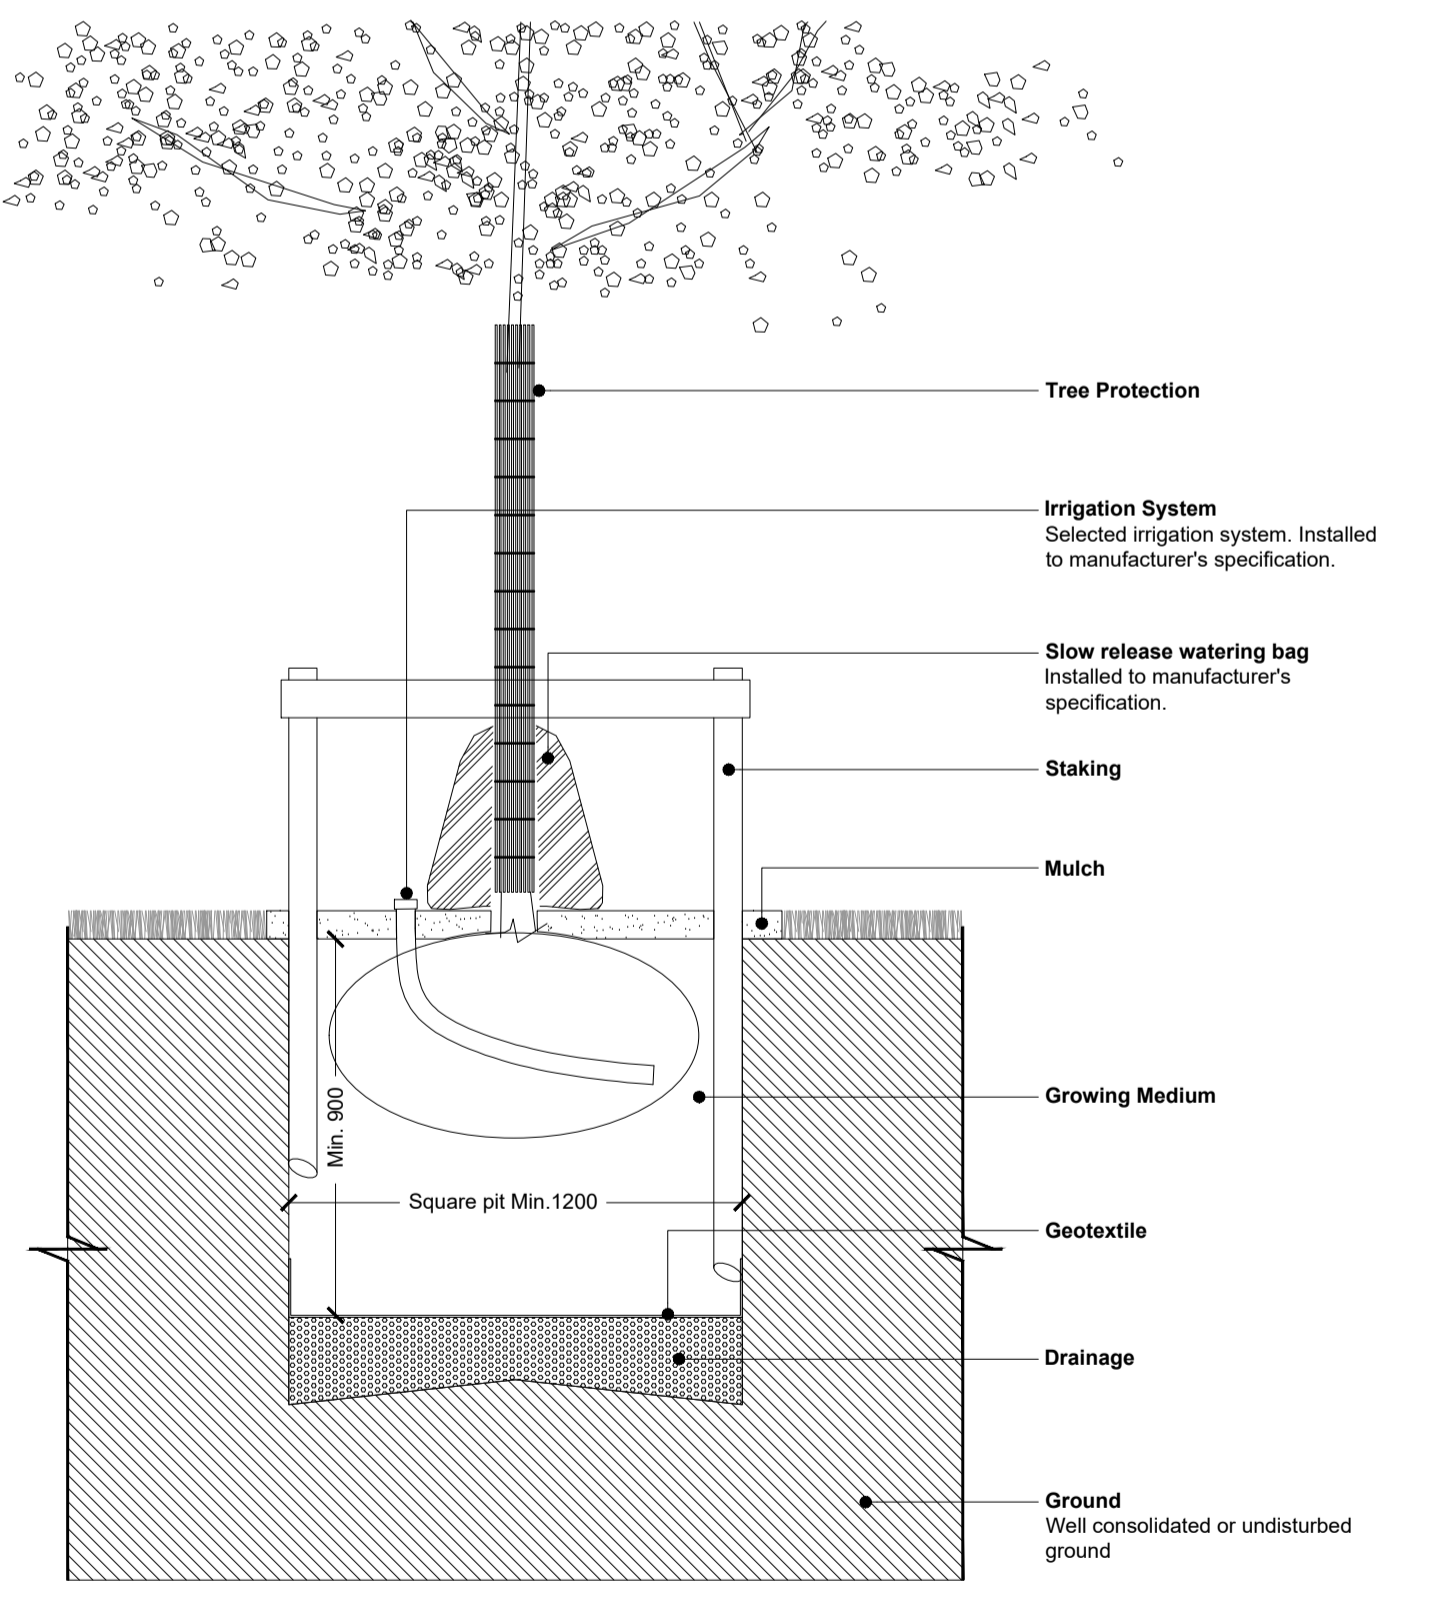


**TREE PLANTING IN SOFT LANDSCAPE** 10  
2500

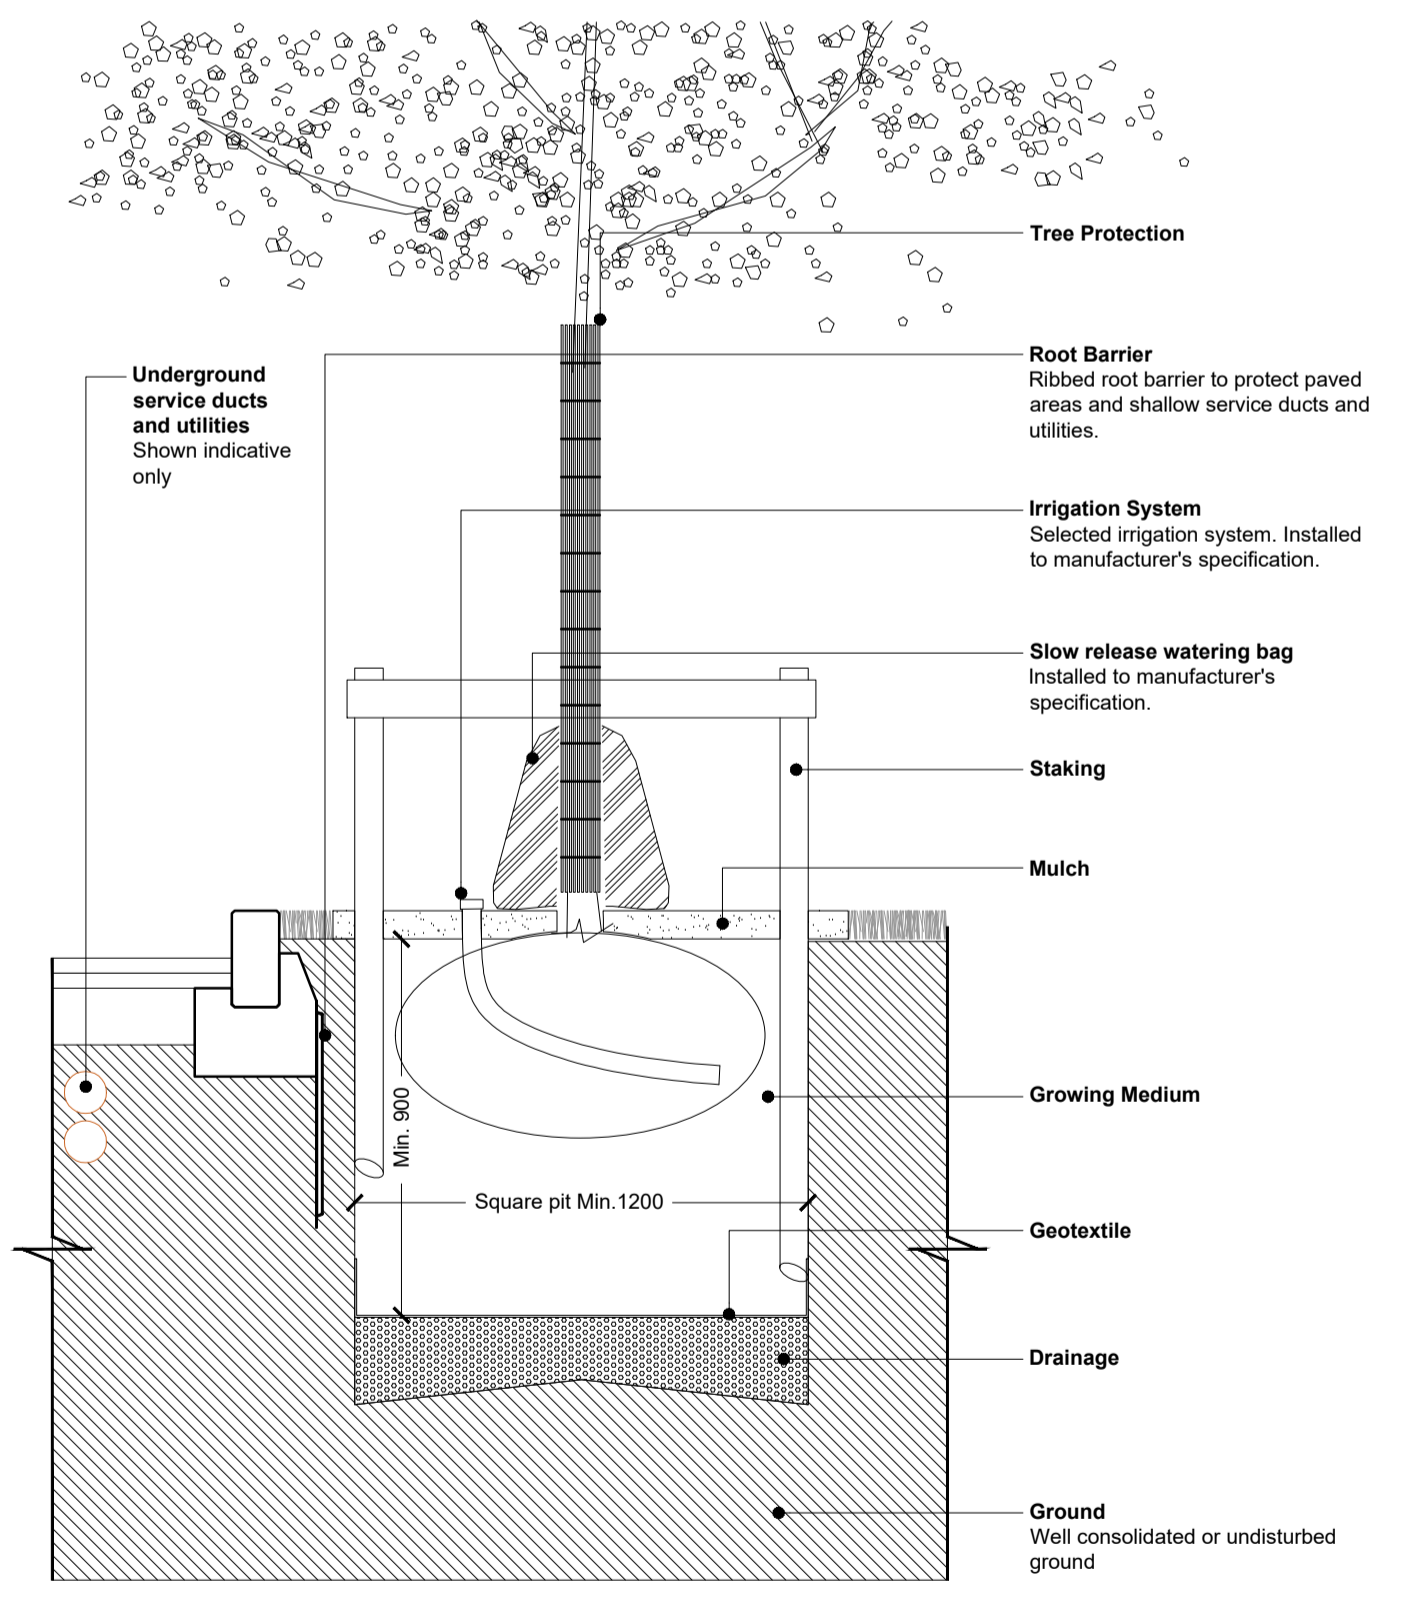

**TREE PLANTING IN SOFT LANDSCAPE WITH ROOT BARRIER** 11  
2500

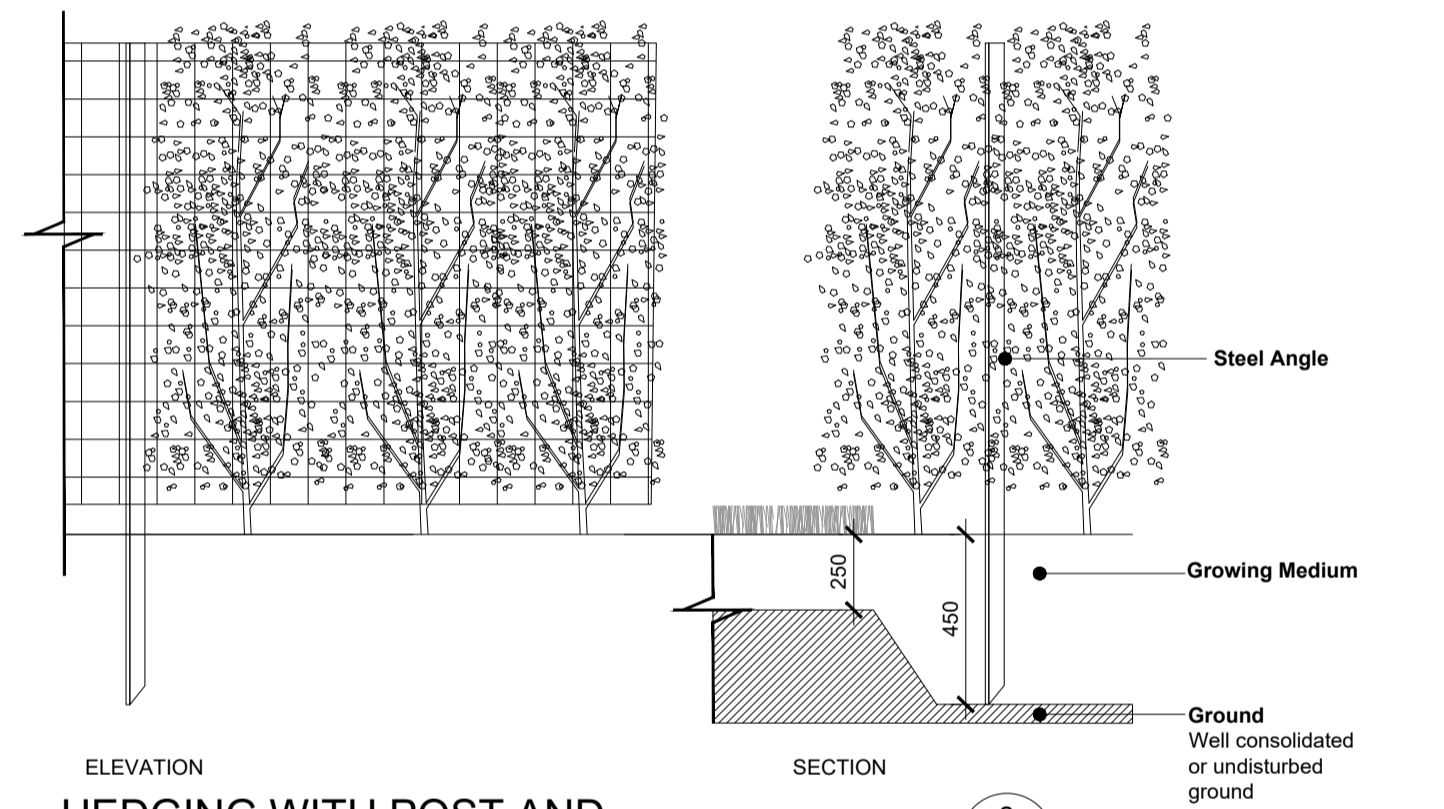

**HEDGING WITH POST AND WIRE FENCE** 8  
2501

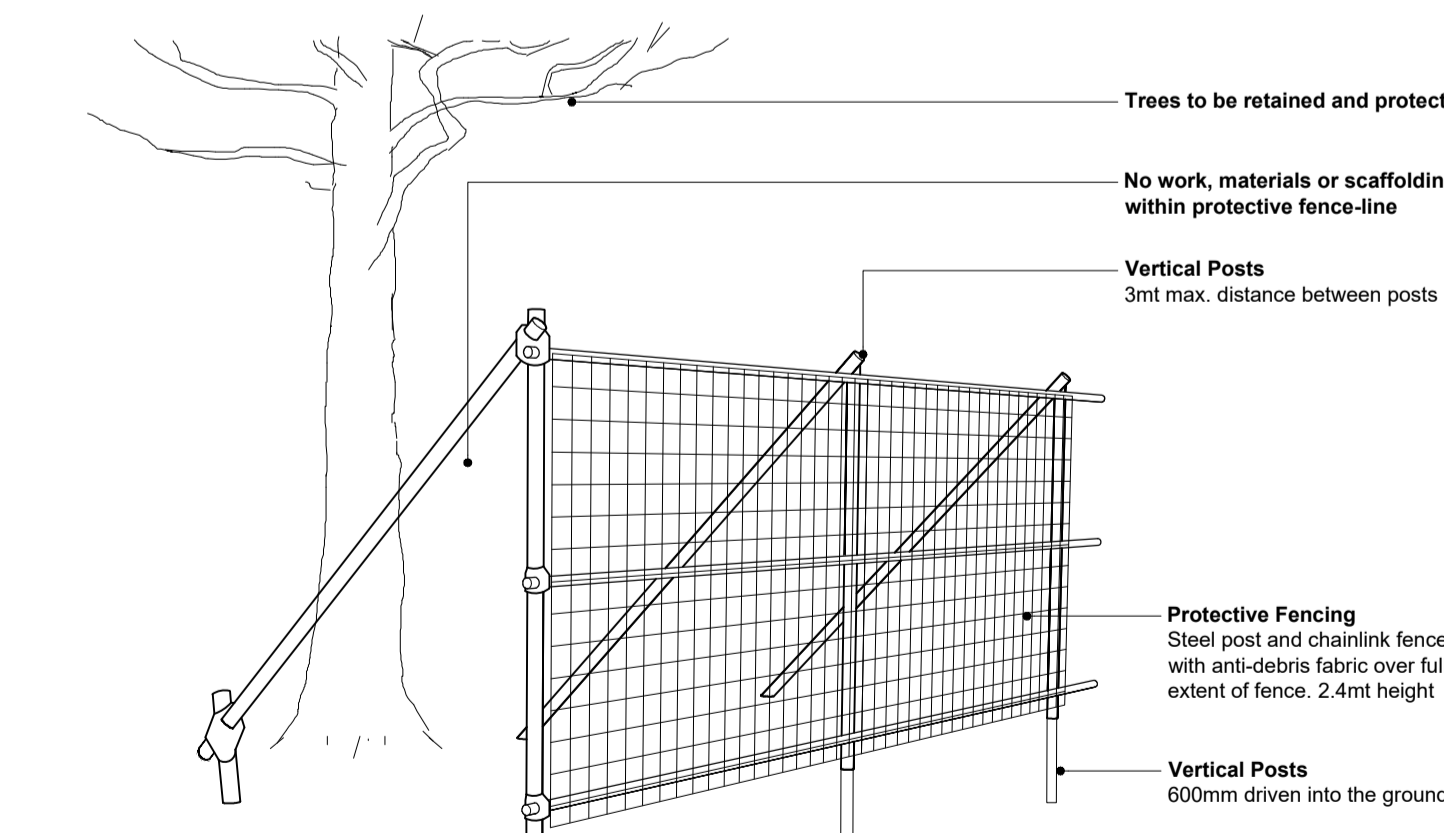

**PROTECTION OF EXISTING TREES TO BS 5837:2012 (NOT TO SCALE)** 12  
2500

This drawing is the copyright of the Landscape Architect. Unless otherwise stated all dimensions are in millimetres. Where dimensions are not given, drawings must not be scaled and the matter must be referred to the Landscape Architect. If the drawing includes conflicting details dimensions the matter must be referred to the Landscape Architect. All dimensions must be checked on site. The Landscape Architect must be informed, by the Contractor, of any discrepancies before work proceeds.

NOTES:

DATE	REV.	DESCRIPTION	DRAWN BY	CHECKED BY
-	-	-	-	-
-	-	-	-	-
-	-	-	-	-
-	-	-	-	-
-	-	-	-	-

<b>CLIENT:</b>	THE GOVERNORS OF ST. PATRICK'S HOSPITAL	<b>ISSUE STATUS:</b>	NORTH
<b>PROJECT:</b>	ST EDMUNDSBURY HOSPITAL	<b>PLANNING</b>	REVISION
<b>DRAWING:</b>	TYPICAL LANDSCAPE DETAILS	<b>DRAWING NO.</b>	ST.05-DR-2500
<b>PROJECT NO.</b>	SCALE	<b>SHEET SIZE</b>	<b>DRAWN BY</b>
SI.05	1:20	A1	ww
			<b>CHECKED BY</b>
			jb
			<b>1st ISSUE</b>
			01.05.2020

