


LEGEND:

- Unclassified
- Low
- Low (inferred)
- Moderately Low
- Moderately Low (inferred)
- Moderately High
- Moderately High (inferred)
- High
- High (inferred)
- Made
- Water
- Proposed Development Boundary
- Proposed Development

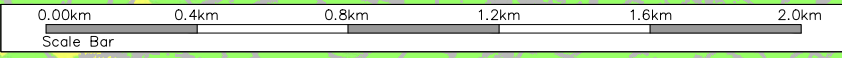

TT_MGT0337 - Ten-T Priority Route Imp - DonegalPhase 3/EI/AR Drawings/10.0 Land and Soil/Section 1/TT_MGT0337-RPS-P3-S1-DR-Z-EN0307_Landslide_Drawings_S5_P04.dwg



TTI
Bonneagar Iompair Éireann
Transport Infrastructure Ireland



Co-financed by the Connecting Europe
Facility of the European Union



Riátas na hÉireann
Government of Ireland



Tionscadal Éireann
Project Ireland
2040



Donegal
NRU
Oifis Boicénaíochais
Dhún na nGall



**Comhairle Contae
Dhún na nGall**
Donegal County Council




RPS BARRY
TRANSPORTATION

NOTES
DO NOT SCALE, use figured dimensions only.
All levels are referred to Ordnance Survey Datum, Mean Head.
This drawing is the property of the Donegal County Council. It is a confidential document and must not be copied, used, or its contents divulged without prior written consent. This document should not be relied on or used in circumstances other than those for which it was originally prepared. RPS / Barry Transportation accepts no responsibility for this document to any other party other than the party by whom it was commissioned.

Rev.	Date	Drawn	Description	Chk'd	Appr.
P01	21.03.26	BH	Issue for Planning	KC	GMcE

Project Title: TEN-T Priority Route Improvement Project, Donegal Section 1 - N15/N13 Ballybofey / Stranorlar Urban Region		Status: A03
Drawing Title: Section 1 - Landslide Vulnerability		Rev: P01
Designed: JOC	Date: MAR 2025	EIAR Drawing Identifier: 10.15
Drawn: EG	Scale @ A1: 1:10000	File Identifier: TT_MGT0337-RPS-P3-S1-DR-Z-EN0307
Approved: GMcE	@ A3: 1:20000	Sheet: 01 of 02
Checked: KC		

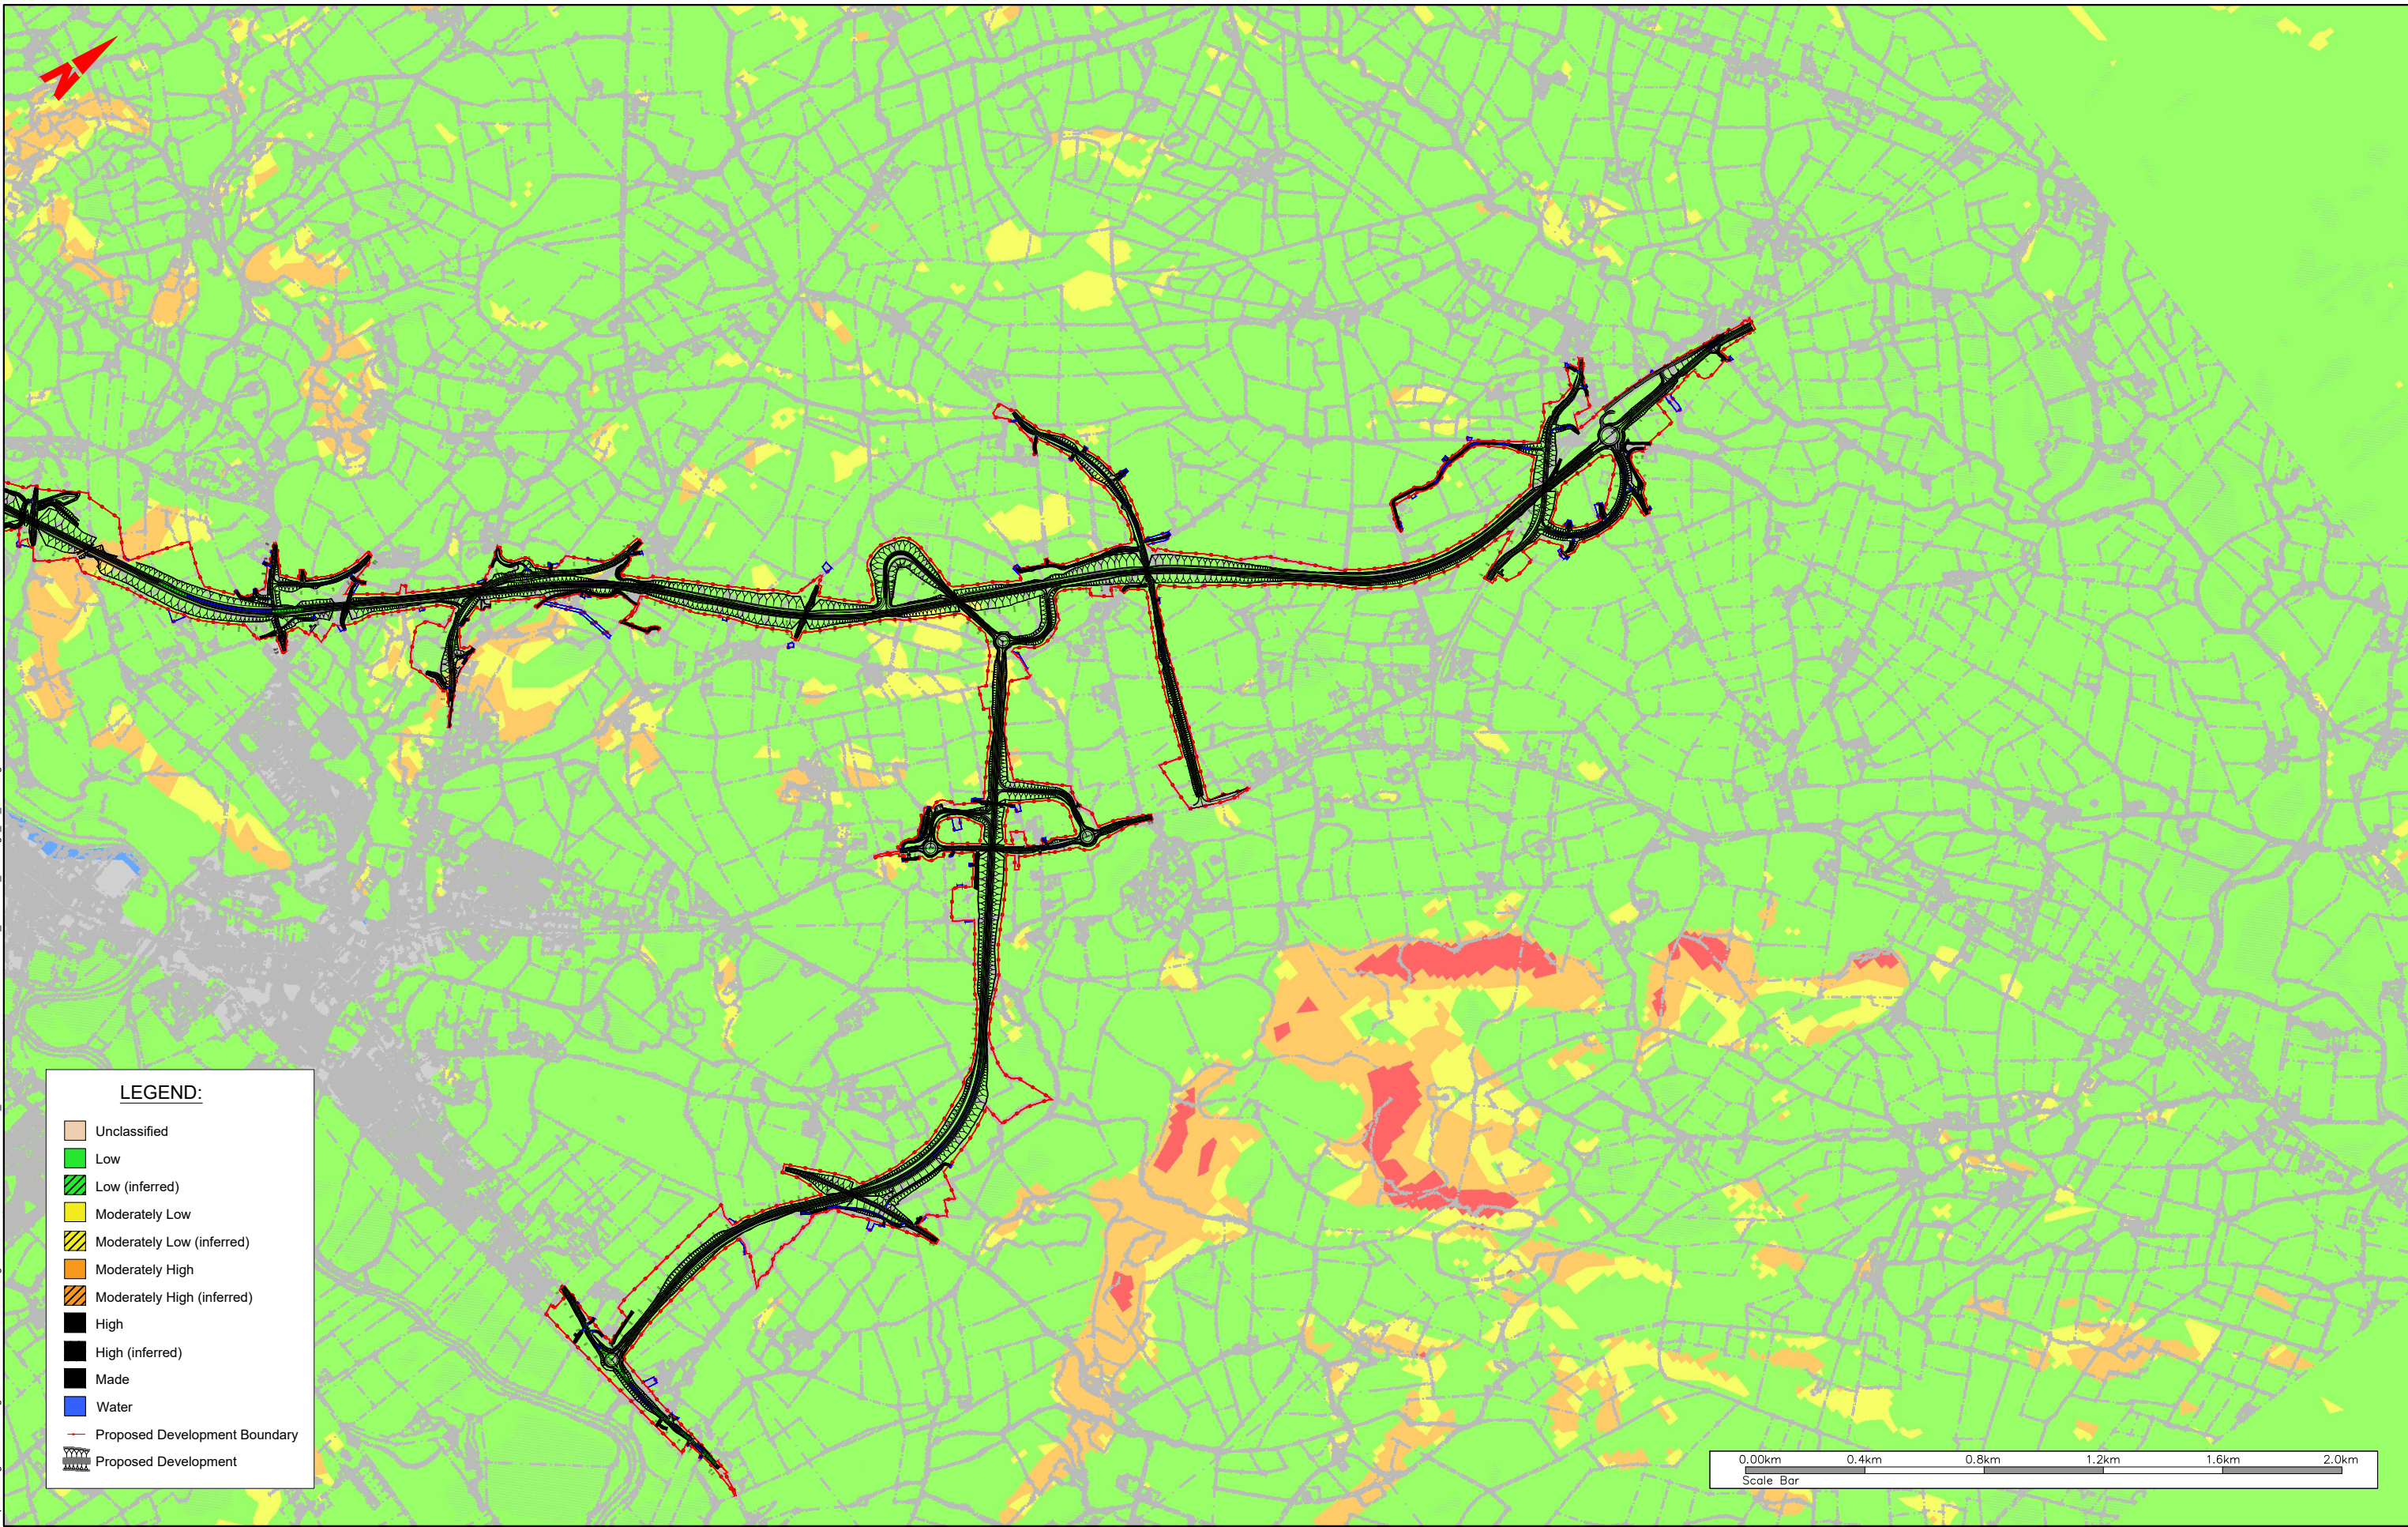

LEGEND:

- Unclassified
- Low
- Low (inferred)
- Moderately Low
- Moderately Low (inferred)
- Moderately High
- Moderately High (inferred)
- High
- High (inferred)
- Made
- Water
- Proposed Development Boundary
- Proposed Development



TT_MGT0337 - Ten-T Priority Route Imp - Donegal Phase 3/ENIAR Drawings/10.0 Land and Soil Section 1/TT_MGT0337-RPS-P3-S1-DR-Z-EN0307_Landslide_Drawings_S5_P01.dwg

Tionscadal Eireann
Project Ireland
2040

© Ordnance Survey Ireland. All rights reserved. License number CYAL50441196 © Tailte Éireann - Surveying

Comhairle Contae
Dhún na nGall
Donegal County Council

NOTES

DO NOT SCALE, use figured dimensions only.

All levels are referred to Ordnance Survey Datum, Mean Head.

This drawing is the property of the Donegal County Council. It is a confidential document and must not be copied, used, or its contents divulged without prior written consent. This document should not be relied on or used in circumstances other than those for which it was originally prepared. RPS / Barry Transportation accepts no responsibility for this document to any other party other than the party by whom it was commissioned.

Rev.	Date	Drawn	Description	Chk'd	Appr.
P01	18.02.26	BH	Issue for Planning	KC	GMcE

Project Title: TEN-T Priority Route Improvement Project, Donegal Section 1 - N15/N13 Ballybofey / Stranorlar Urban Region		Status: A03
Drawing Title: Section 1 - Landslide Vulnerability		Rev: P01
Designed: JOC	Date: MAR 2025	EIAR Drawing Identifier: 10.15
Drawn: EG	Scale @ A1: 1:10000	
Approved: GMcE	@ A3: 1:20000	File Identifier: TT_MGT0337-RPS-P3-S1-DR-Z-EN0307
Checked: KC	Sheet: 02 of 02	