


**LEGEND**

- PROPOSED ROAD DEVELOPMENT
- ▭ PROPOSED DEVELOPMENT BOUNDARY
- ▭ MATERIAL EXTRACTION AND DEPOSITION AREAS
- ⊠ POTENTIAL COMPOUND LOCATIONS
- FLUVIAL FLOOD EXTENTS - HEFS- HIGH PROBABILITY (AEP 10%)
- FLUVIAL FLOOD EXTENTS - HEFS- MEDIUM PROBABILITY (AEP 1%)
- FLUVIAL FLOOD EXTENTS - HEFS- LOW PROBABILITY (AEP 0.1%)
- NIFM MEDIUM PROBABILITY (1.0% AEP) - HEFS
- NIFM LOW PROBABILITY (0.1% AEP) - HEFS

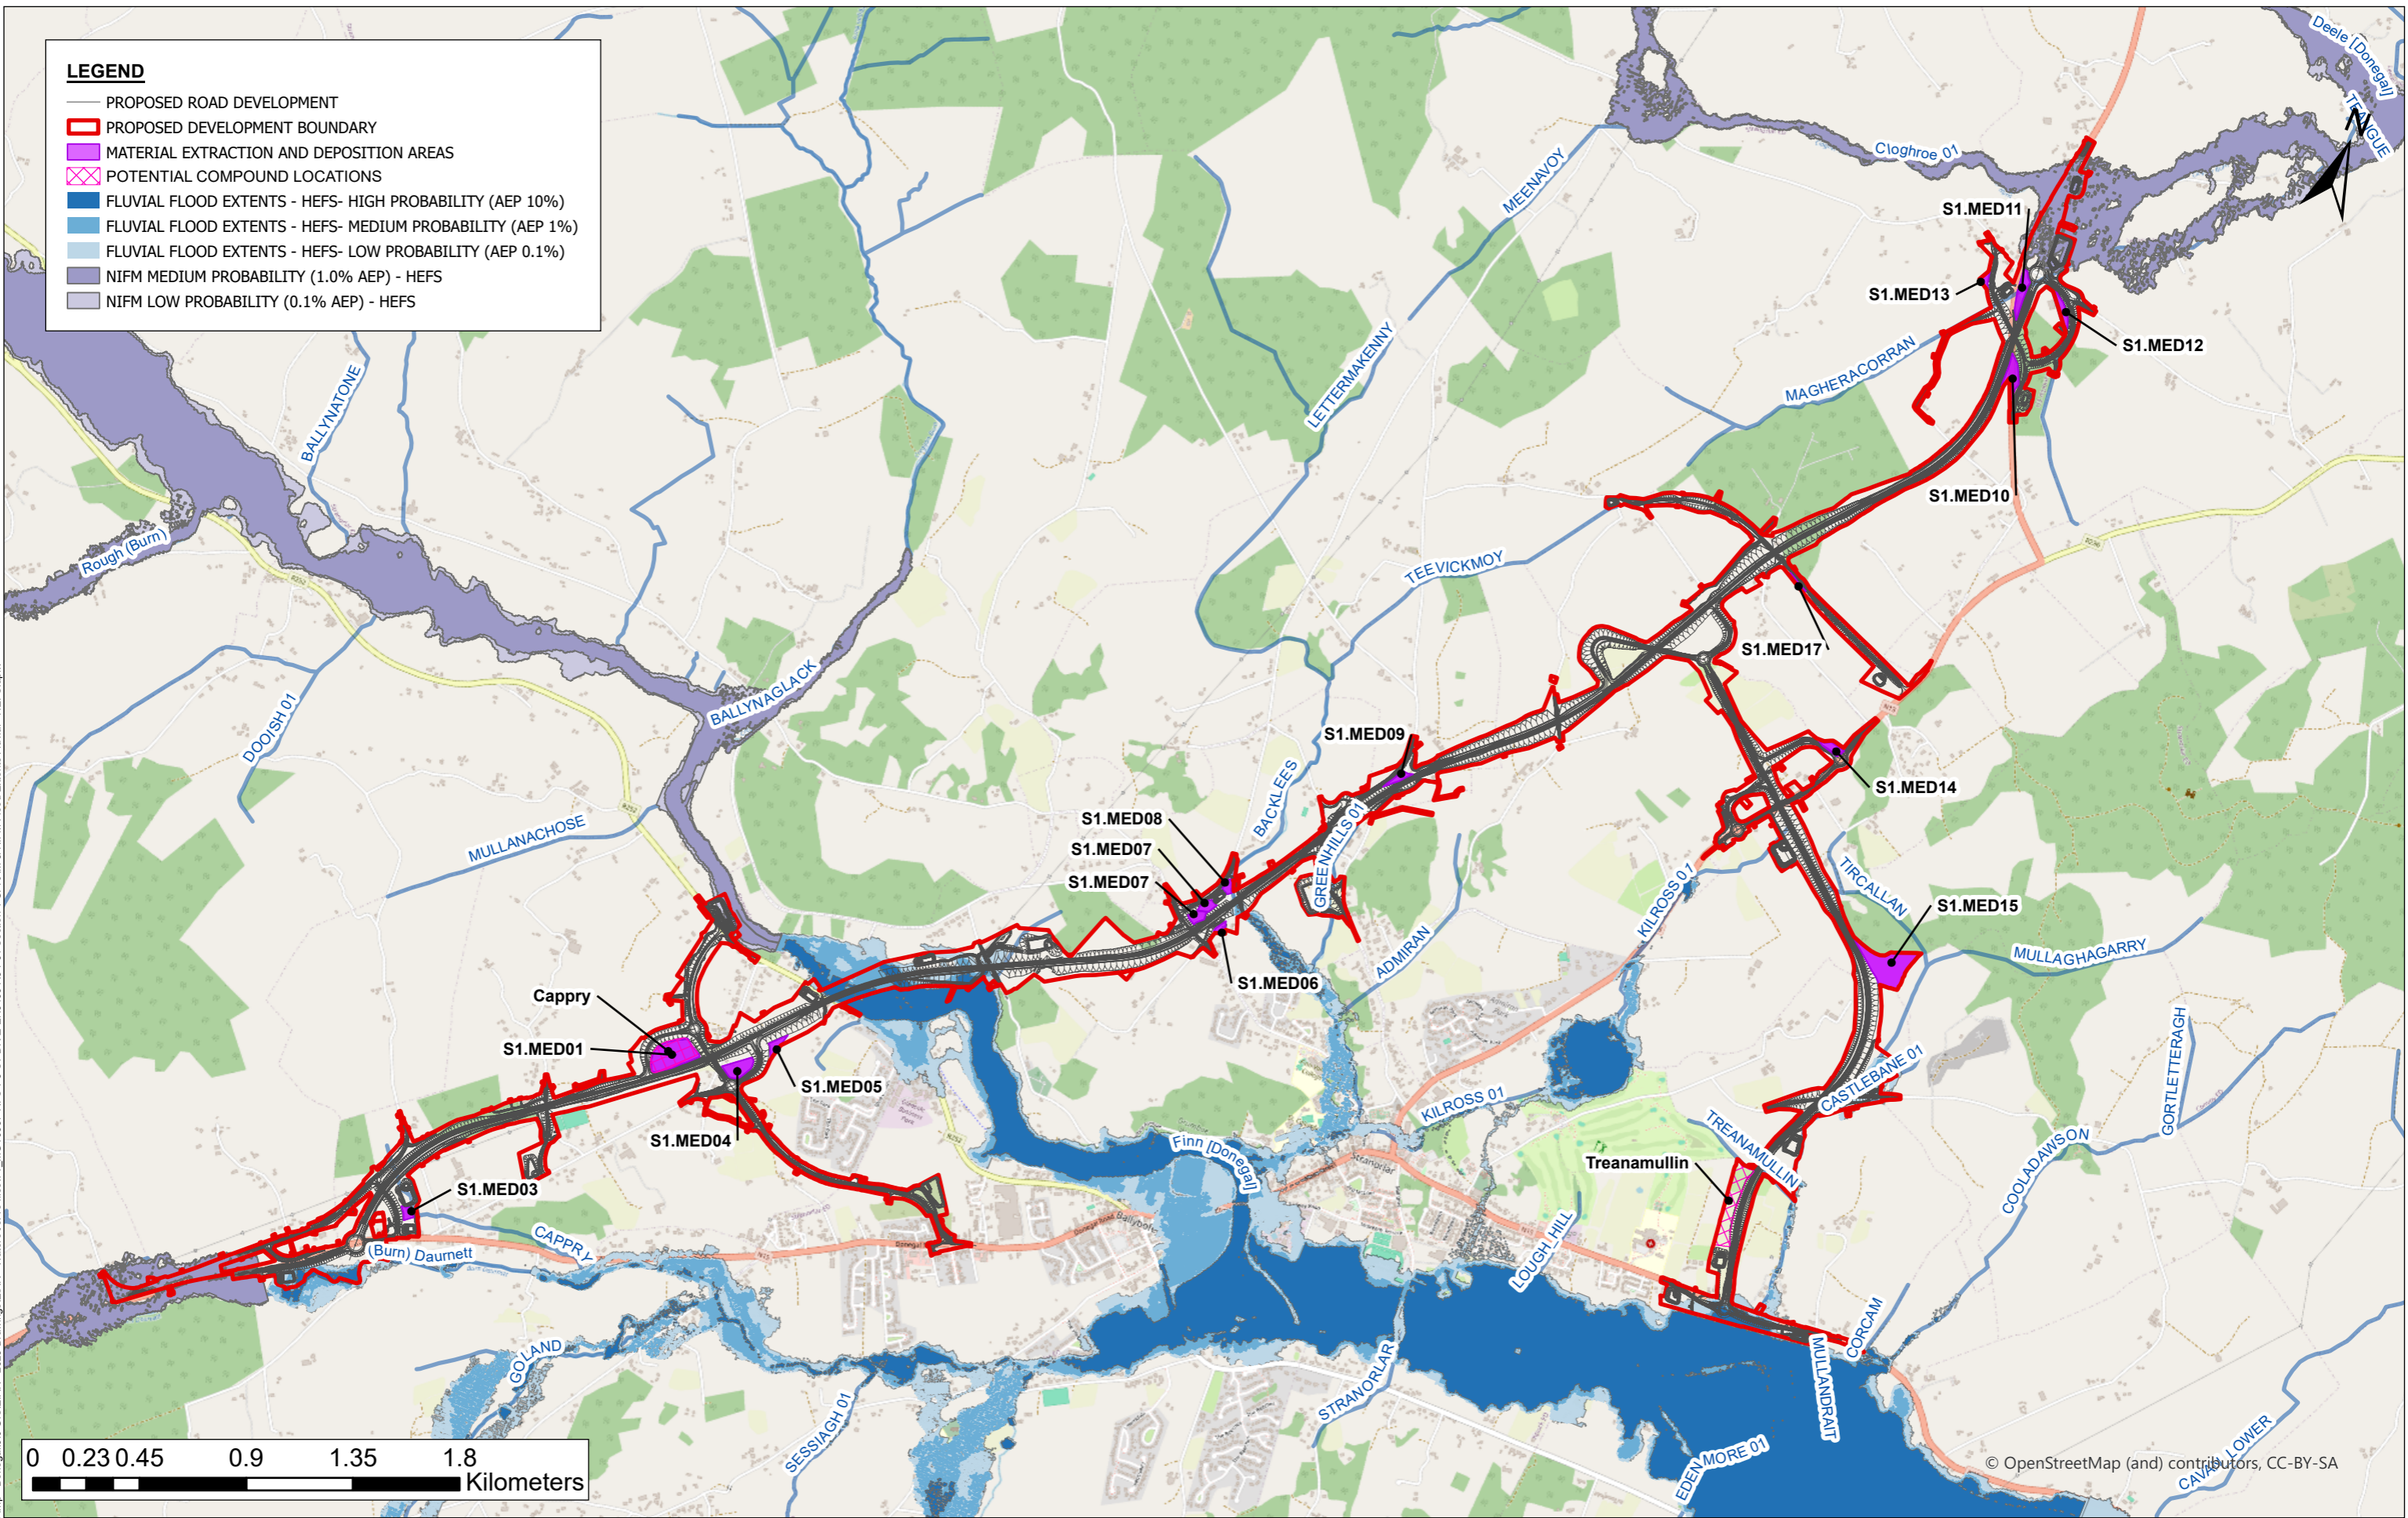

U:\MGT0337 - Ten-T Priority Route Imp - Donegal\0 GIS\EIAR - 2025 Drawings\EIAR - Water\ArcPro files\TT\_MGT0337-RPS-P3-S1-DR-Z-EN0406-A3-P01 Section 1 CFRAM & NIFM Flood Extents Fluvial - HEFS.aprx

© OpenStreetMap (and) contributors, CC-BY-SA



Bonnagar Iompair Éireann  
Transport Infrastructure Ireland



Cofinanced by the Connecting Europe Facility of the European Union



Rialtas na hÉireann  
Government of Ireland



Tionscadal Éireann  
Project Ireland  
2040



Comhairle Contae  
Dhún na nGall  
Donegal County Council






**NOTES**  
DO NOT SCALE, use figured dimensions only.  
All levels are referred to Ordnance Survey Datum, Malin Head.  
This drawing is the property of the Donegal County Council. It is a confidential document and must not be copied, used, or its contents divulged without prior written consent. This document should not be relied on or used in circumstances other than those for which it was originally prepared. RPS / Barry Transportation accepts no responsibility for this document to any other party other than the party by whom it was commissioned.

Rev.	Date	Drawn	Description	Chk'd	Appr.
P01	18/02/26	NR	ISSUE FOR PLANNING	PJG	GMCE

Project Title: TEN-T Priority Route Improvement Project, Donegal Section 1 - N15/N13 Ballybofey / Stranorlar Urban Region		Status: A3
Drawing Title: CFRAM & NIFM Flood Extents Fluvial - HEFS Section 1		Rev: P01
Designed: N/A	Date: 19/02/2028	EIAR Drawing Identifier: EIAR Drawing 11.15
Drawn: NR	Scale @ A1: N/A	File Identifier: TT_MGT0337-RPS-P3-S1-DR-Z-EN0406
Approved: GMCE	@ A3: 1:25,000	Sheet: 01 of 01
Checked: PJG	Sheet: 01 of 01	