



IGALW-BTP-F01/Work - Transport/MGT0337 - Ten-T Priority Route Imp - Donegal/Phase 3/EIAR/Drawings/18.0 Landscape and Visual/TT_MGT0337-RPS-P3-S3-DR-Z-EN1202 Scenic Amenity Areas - Section 3.dwg

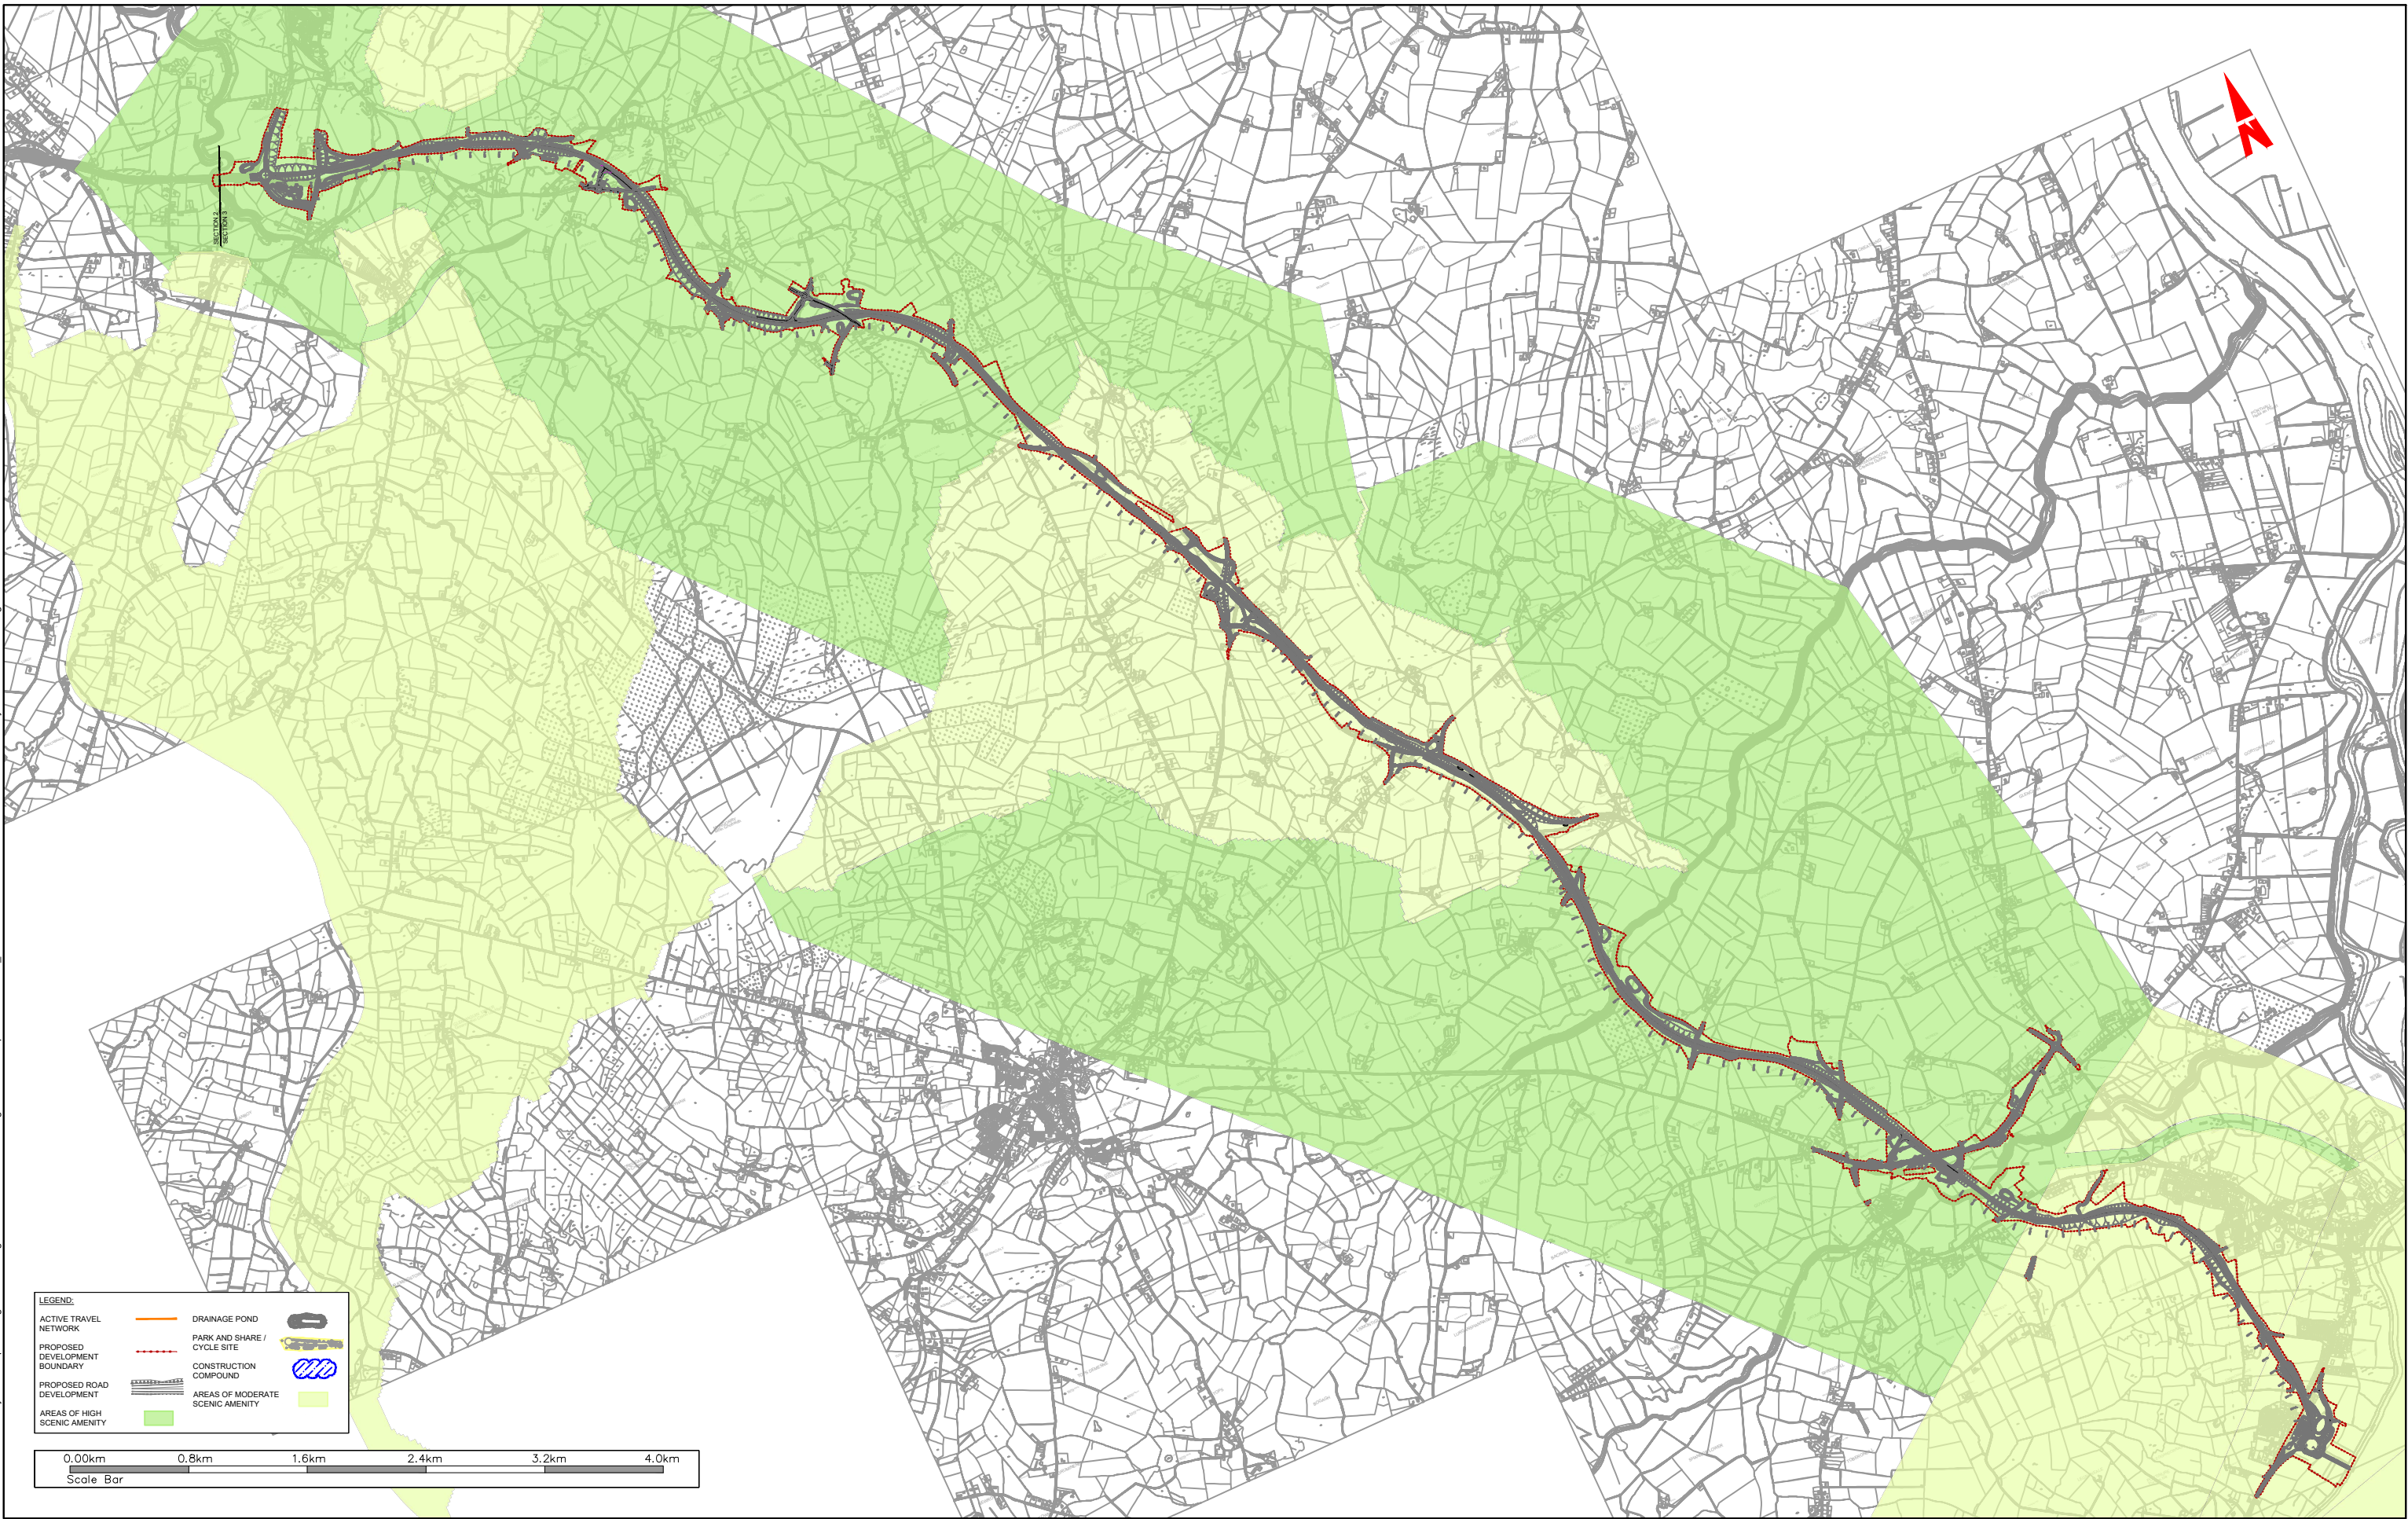

LEGEND:

ACTIVE TRAVEL NETWORK		DRAINAGE POND	
PROPOSED DEVELOPMENT BOUNDARY		PARK AND SHARE / CYCLE SITE	
PROPOSED ROAD DEVELOPMENT		CONSTRUCTION COMPOUND	
AREAS OF HIGH SCENIC AMENITY		AREAS OF MODERATE SCENIC AMENITY	

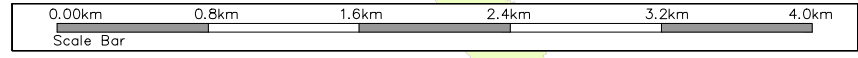

TIIV
Bonnagar Iompair Éireann
Transport Infrastructure Ireland

Co-financed by the Connecting Europe Facility of the European Union

Rialtas na hÉireann
Government of Ireland

Tionscadal Éireann
Project Ireland
2040

Donegal
Comhairle Contae
Dhún na nGall
Donegal County Council

Donegal
Comhairle Contae
Dhún na nGall
Donegal County Council

RPS BARRY
TRANSPORTATION

NOTES
DO NOT SCALE, use figured dimensions only.
All levels are referred to Ordnance Survey Datum, Malin Head.
This drawing is the property of the Donegal County Council. It is a confidential document and must not be copied, used, or its contents divulged without prior written consent. This document should not be relied on or used in circumstances other than those for which it was originally prepared. RPS / Barry Transportation accepts no responsibility for this document to any other party other than the party by whom it was commissioned.

Rev.	Date	Drawn	Description	Chk'd	Appr.
P01	10.11.25	CD	ISSUE FOR PLANNING	SA	GMcE

Project Title: TEN-T Priority Route Improvement Project, Donegal Section 1 - N15/N13 Ballybofey / Stranorlar Urban Region		Status: A3
Drawing Title: Scenic Amenity Areas - Section 3		Rev: P01
Designed: SA	Date: NOV 2025	EIAR Drawing Identifier: EIAR DRAWING 18.06
Drawn: CD	Scale @ A1: 1:20000	File Identifier: TT_MGT0337-RPS-P3-S3-DR-Z-EN1202
Approved: GMcE	@ A3: 1:40000	
Checked: SA	Sheet: 01 of 01	