

LEGEND

PLAN

- CABLE PERCUSSIVE/ ROTARY CORE BOREHOLE
- TRIAL PIT
- WINDOW SAMPLE
- GEOPHYSICAL PROFILE LINE
- PROPOSED DEVELOPMENT BOUNDARY
- ANTICIPATED ROCK LEVEL
- CULVERT

PROFILE


- TOPSOIL
- MADE GROUND
- PEAT
- CLAY
- SILT
- SAND
- GRAVEL
- ROCK
- NO RECOVERY

- EXCAVATE & REPLACE (PEAT, ORGANIC AND SOFT CLAY/SILT)
- SUBFORMATION EXPECTED TO BE ROCK
- PROPOSED MATERIAL EXTRACTION AND DEPOSITION AREAS
- PROPOSED ATTENUATION POND


- COBBLES AND BOULDERS
- PIEZOMETER / STANDPIPE MEASUREMENT
- WATER STRIKE
- WATER LEVEL 20 MINUTES AFTER STRIKE
- EXISTING GROUND LEVEL
- PROPOSED LEVEL
- N = N-VALUE

NOTES


1. EXCAVATE AND REPLACE AREAS ARE INDICATIVE ONLY AND OVERDIG EXTENTS ARE NOT SHOWN ON THESE DRAWINGS.

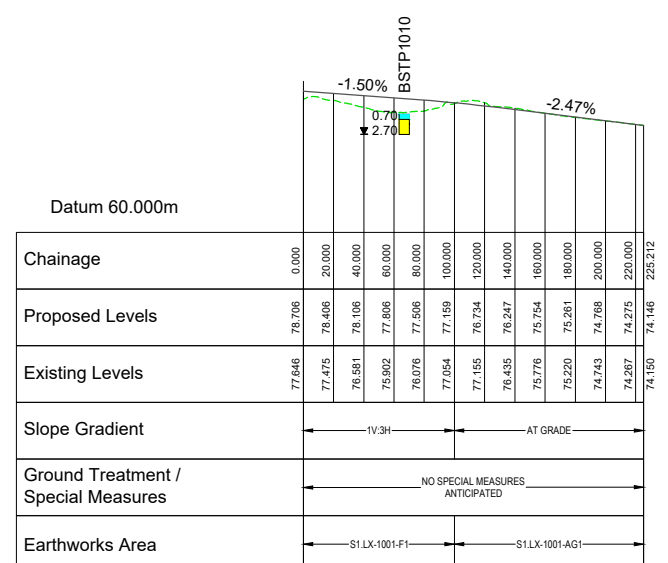

LX-1001 Scale Horiz. 1:500 Vert. 1:2500 @ A1
LX-1001 Scale Horiz. 1:1000 Vert. 1:5000 @ A3

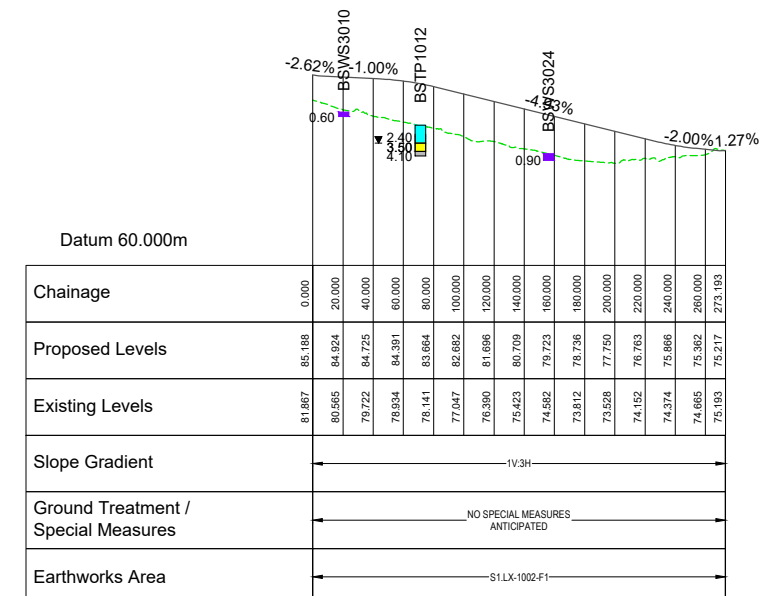

L-2794 CONNECTOR Scale Horiz. 1:500 Vert. 1:2500 @ A1
L-2794 CONNECTOR Scale Horiz. 1:1000 Vert. 1:5000 @ A3

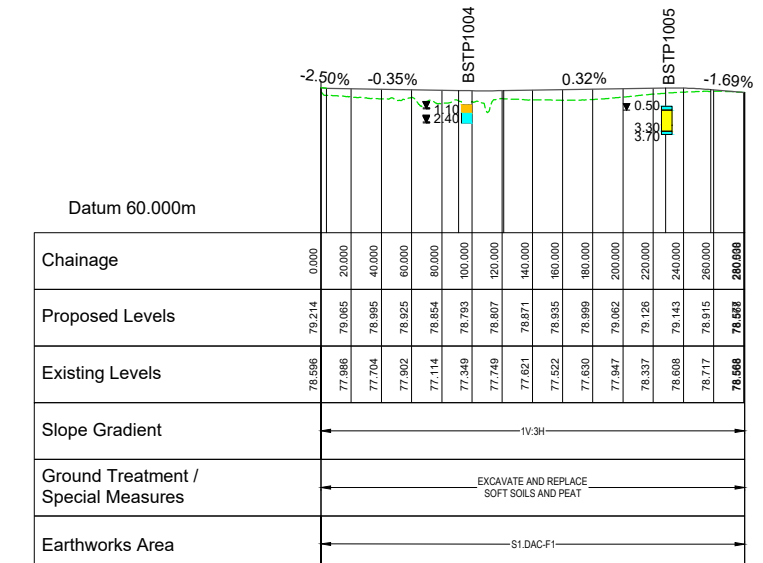

AR 1.41 Scale Horiz. 1:500 Vert. 1:2500 @ A1
AR 1.41 Scale Horiz. 1:1000 Vert. 1:5000 @ A3

T:\MGT0337 - Ten-T Priority Route Imp - Donegal\B.0 Drawings\Phase 3\GIT\T_MGT0337-RPS-P3-S1-DR-C-GI0002 Ground Investigation & Earthworks.dwg



NOTES


DO NOT SCALE, use figured dimensions only.

All levels are referred to Ordnance Survey Datum, Mean Head.

This drawing is the property of the Donegal County Council. It is a confidential document and must not be copied, used, or its contents divulged without prior written consent. This document should not be relied on or used in circumstances other than those for which it was originally prepared. RPS / Barry Transportation accepts no responsibility for this document to any other party other than the party by whom it was commissioned.

Rev.	Date	Drawn	Description	Chk'd	Appr.
P01	29.10.25	CD	ISSUE FOR PLANNING	KC	EC

Project Title: TEN-T Priority Route Improvement Project, Donegal Section 1 - N15/N13 Ballybofey / Stranorlar Urban Region		Status: A3
Drawing Title: GROUND INVESTIGATION & EARTHWORKS PLAN & PROFILE (SIDE ROADS)		Rev: P01
Designed: KC	Date: OCT 2025	EIAR Drawing Identifier: EIAR DRAWING 4.67
Drawn: CD	Scale @ A1: As Shown	File Identifier: TT_MGT0337-RPS-P3-S1-DR-GI0002
Approved: EC	@ A3: As Shown	
Checked: KC	Sheet: 01 of 20	

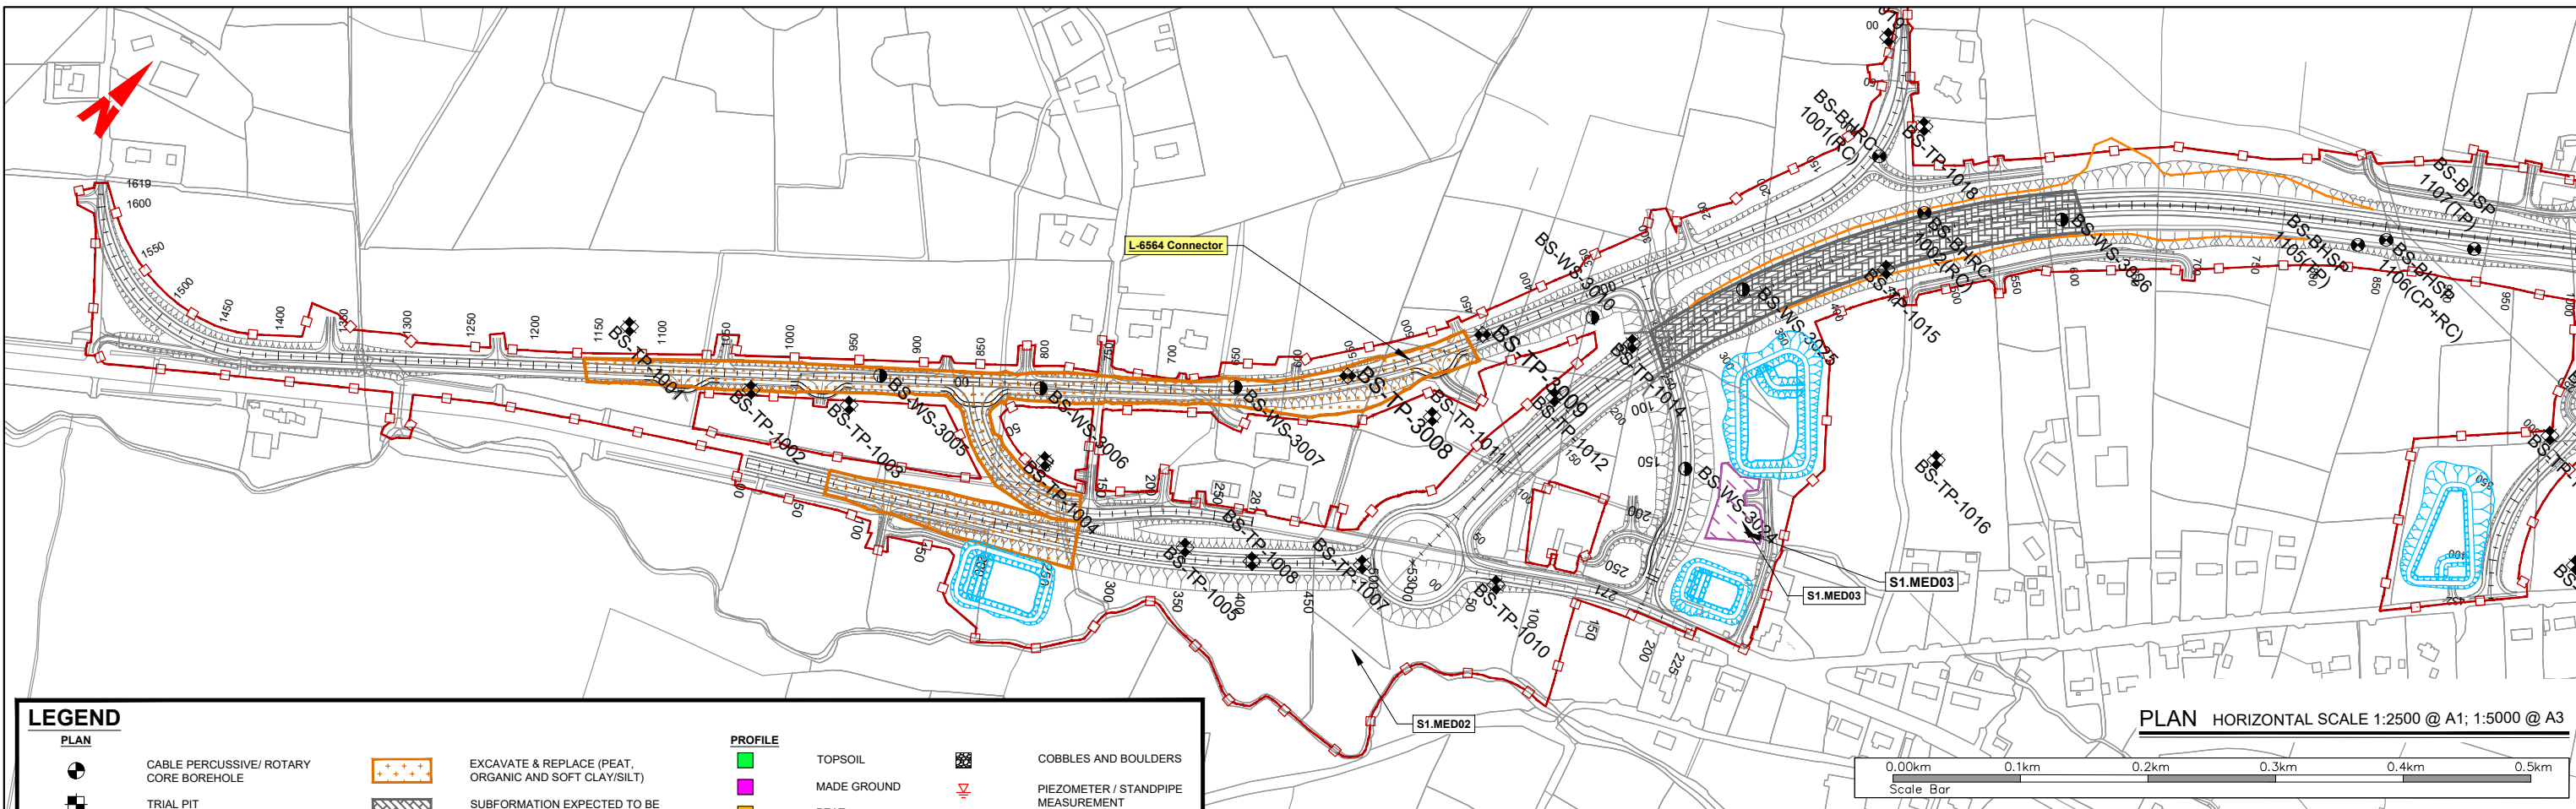

LEGEND

PLAN

- CABLE PERCUSSIVE/ ROTARY CORE BOREHOLE
- TRIAL PIT
- WINDOW SAMPLE
- GEOPHYSICAL PROFILE LINE
- PROPOSED DEVELOPMENT BOUNDARY
- ANTICIPATED ROCK LEVEL
- CULVERT

PROFILE

- EXCAVATE & REPLACE (PEAT, ORGANIC AND SOFT CLAY/SILT)
- SUBFORMATION EXPECTED TO BE ROCK
- PROPOSED MATERIAL EXTRACTION AND DEPOSITION AREAS
- PROPOSED ATTENUATION POND

PROFILE


- TOPSOIL
- MADE GROUND
- PEAT
- CLAY
- SILT
- SAND
- GRAVEL
- ROCK
- NO RECOVERY

OTHER

- COBBLES AND BOULDERS
- PIEZOMETER / STANDPIPE MEASUREMENT
- WATER STRIKE
- WATER LEVEL 20 MINUTES AFTER STRIKE
- EXISTING GROUND LEVEL
- PROPOSED LEVEL
- N = N-VALUE


NOTES

1. EXCAVATE AND REPLACE AREAS ARE INDICATIVE ONLY AND OVERDIG EXTENTS ARE NOT SHOWN ON THESE DRAWINGS.

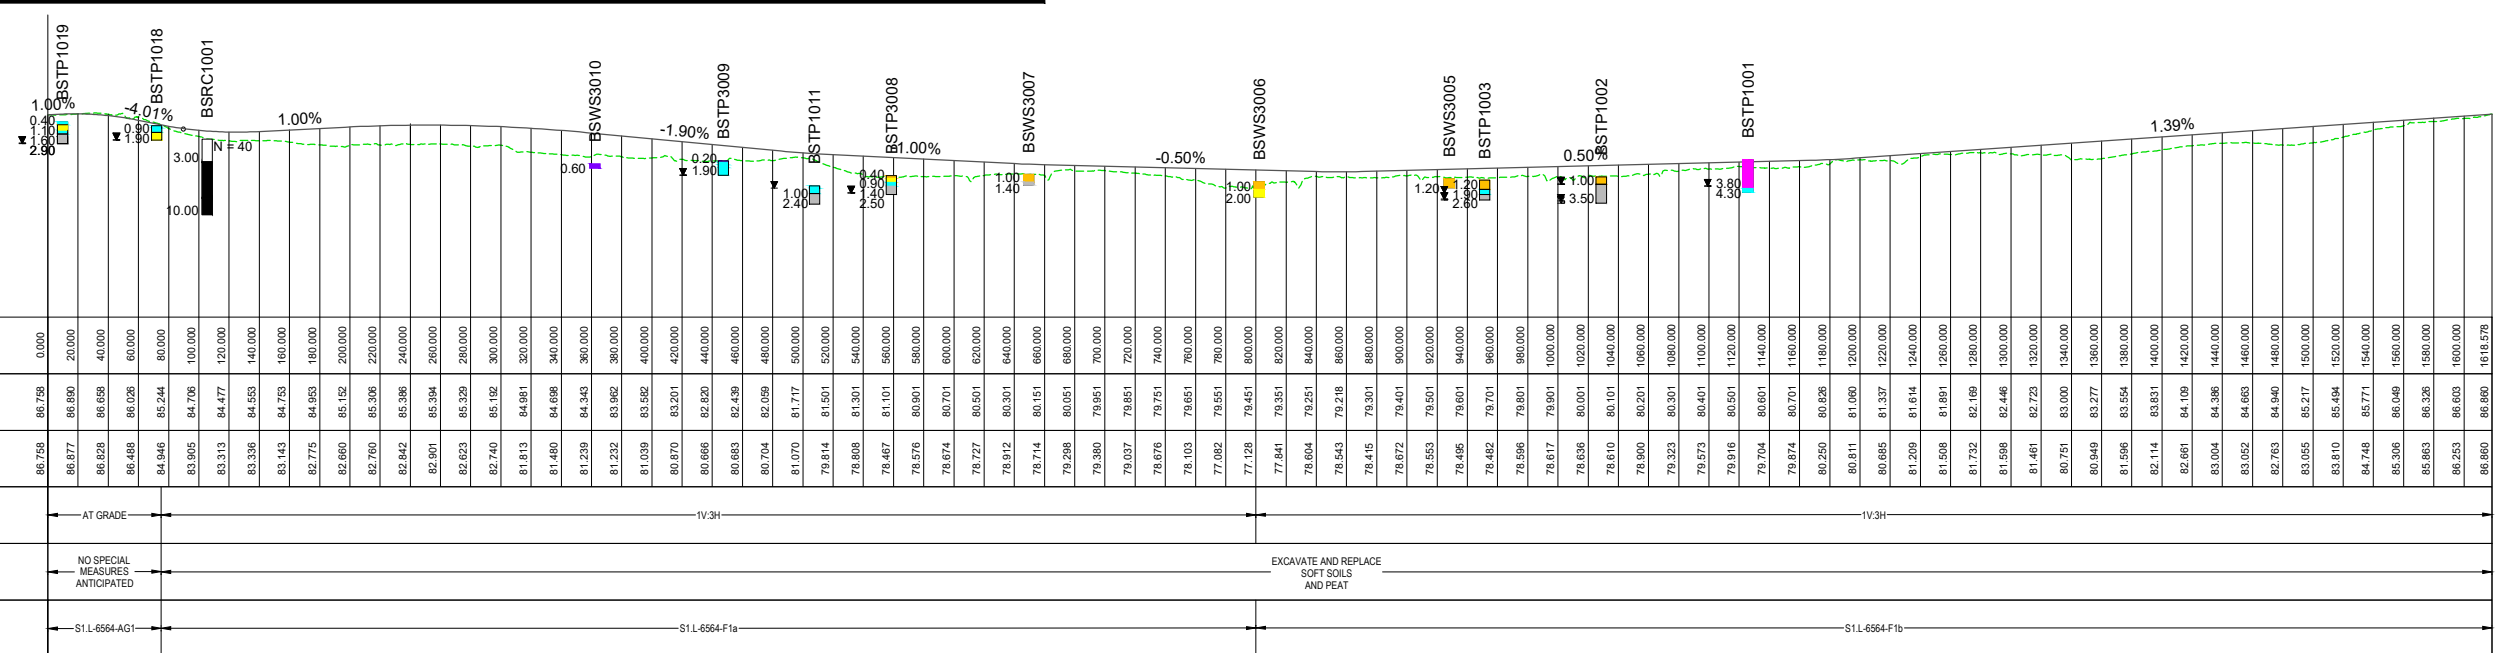

L-6564 CONNECTOR Scale Horiz. 1:500 Vert. 1:2500 @ A1
 L-6564 CONNECTOR Scale Horiz. 1:1000 Vert. 1:5000 @ A3

T:\MGT0337 - Ten-T Priority Route Imp - Donegal\8.0 Drawings\Phase 3\GINTT_MGT0337-RPS-P3-S1-DR-C-GI0002 Ground Investigation & Earthworks.dwg

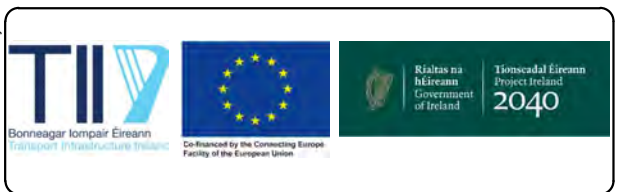

NOTES


DO NOT SCALE, use figured dimensions only.

All levels are referred to Ordnance Survey Datum, Malin Head.


This drawing is the property of the Donegal County Council. It is a confidential document and must not be copied, used, or its contents divulged without prior written consent. This document should not be relied on or used in circumstances other than those for which it was originally prepared. RPS / Barry Transportation accepts no responsibility for this document to any other party other than the party by whom it was commissioned.

Rev.	Date	Drawn	Description	Chk'd	Appr.
P01	29.10.25	CD	ISSUE FOR PLANNING	KC	EC

Project Title:	TEN-T Priority Route Improvement Project, Donegal Section 1 - N15/N13 Ballybofey / Stranorlar Urban Region			Status:	A3
Drawing Title:	GROUND INVESTIGATION & EARTHWORKS PLAN & PROFILE (SIDE ROADS)			Rev:	P01
Designed: KC	Date: OCT 2025	Drawn: CD	Scale @ A1: As Shown	Checked: KC	Sheet: 02 of 20
Approved: EC	Scale @ A3: As Shown	Drawn: CD	File Identifier: TT_MGT0337-RPS-P3-S1-DR-GI0002	Checked: KC	Sheet: 02 of 20

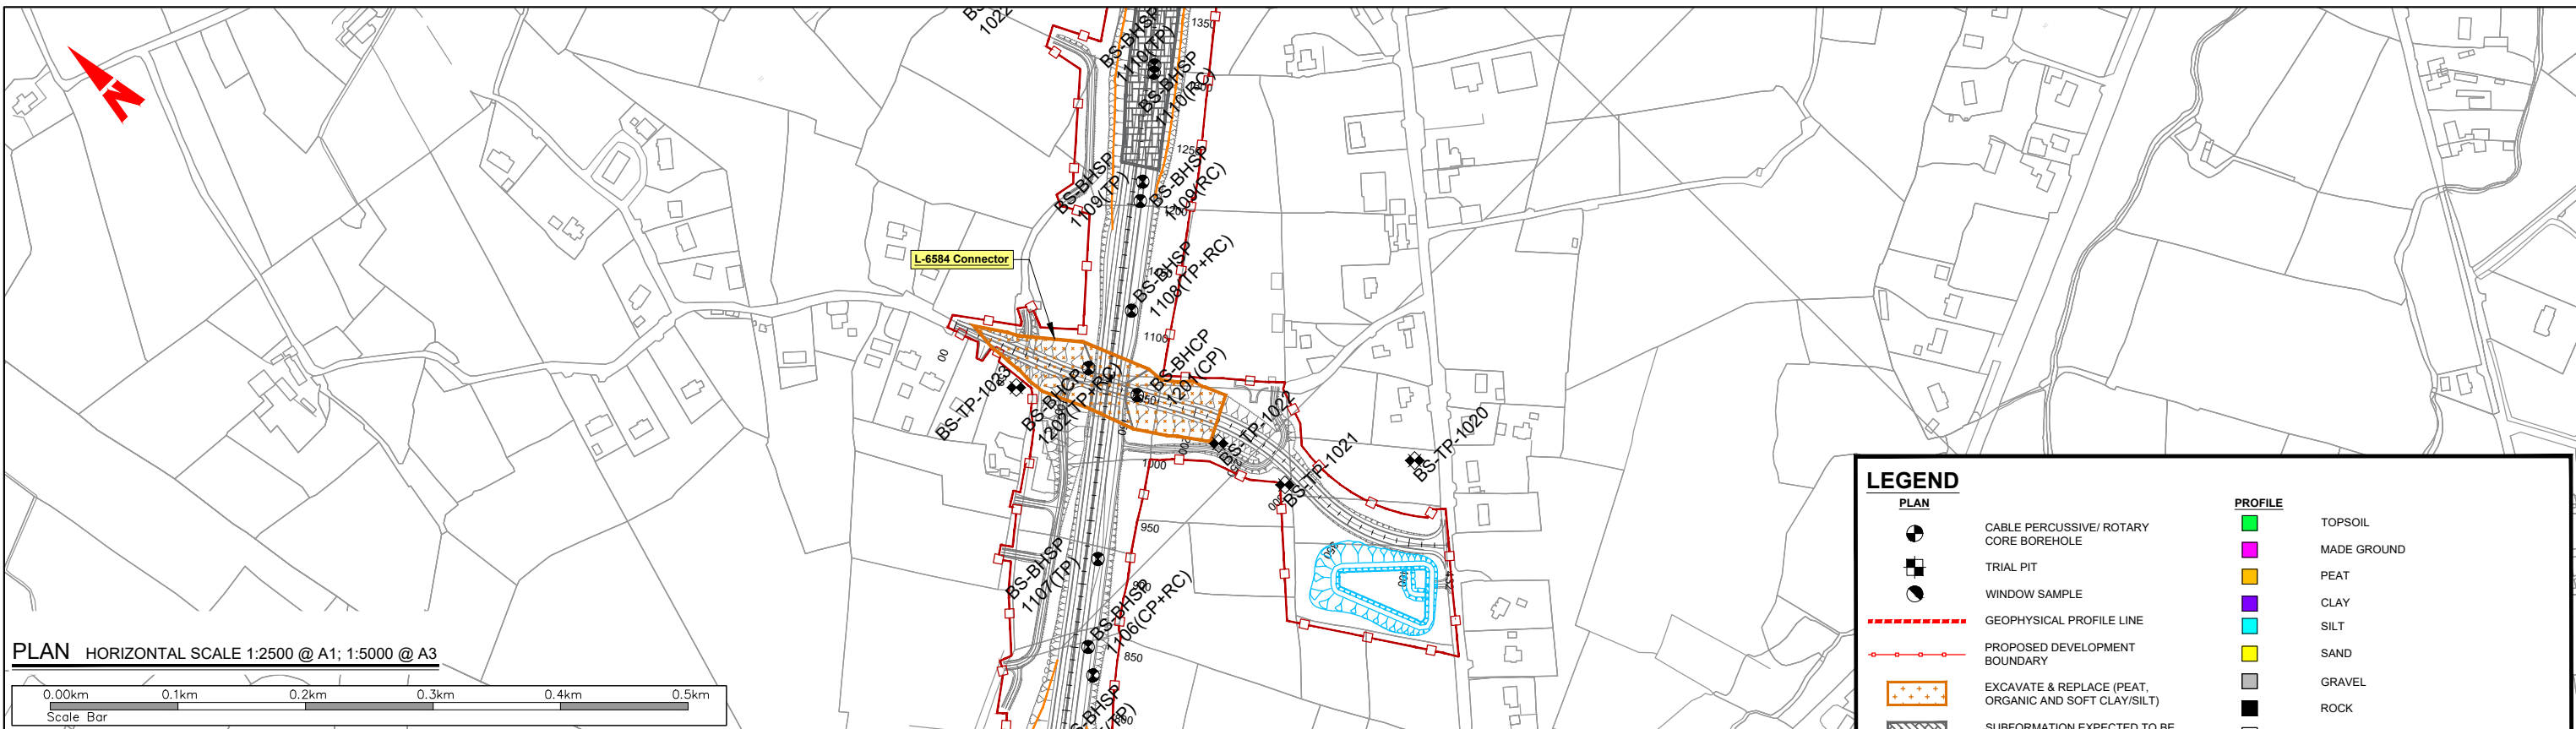

PLAN HORIZONTAL SCALE 1:2500 @ A1; 1:5000 @ A3

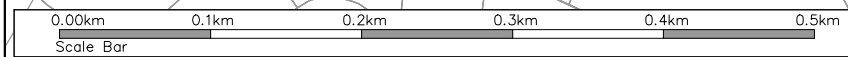


LEGEND

PLAN	PROFILE
	TOPSOIL
	MADE GROUND
	PEAT
	CLAY
	SILT
	SAND
	GRAVEL
	ROCK
	NO RECOVERY
	COBBLES AND BOULDERS
	MAJOR STRUCTURE LOCATION
	EXISTING GROUND LEVEL
	PROPOSED LEVEL
	N = N-VALUE

NOTES

1. EXCAVATE AND REPLACE AREAS ARE INDICATIVE ONLY AND OVERDIG EXTENTS ARE NOT SHOWN ON THESE DRAWINGS.

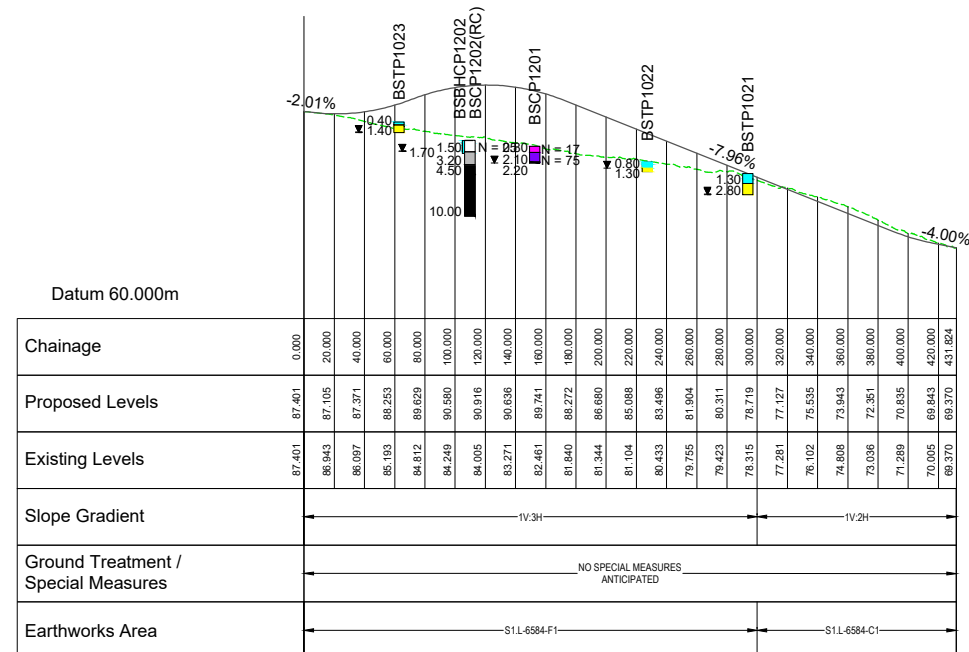


L-6584 CONNECTOR Scale Horiz. 1:500 Vert. 1:2500 @ A1
 L-6584 CONNECTOR Scale Horiz. 1:1000 Vert. 1:5000 @ A3

T:\MGT0337 - Ten-T Priority Route Imp - Donegal\8.0 Drawings\Phase 3\INTT_MGT0337-RPS-P3-S1-DR-C-GI0002 Ground Investigation & Earthworks.dwg

NOTES
 DO NOT SCALE, use figured dimensions only.
 All levels are referred to Ordnance Survey Datum, Malin Head.
 This drawing is the property of the Donegal County Council. It is a confidential document and must not be copied, used, or its contents divulged without prior written consent. This document should not be relied on or used in circumstances other than those for which it was originally prepared. RPS / Barry Transportation accepts no responsibility for this document to any other party other than the party by whom it was commissioned.

Rev.	Date	Drawn	Description	Chk'd	Appr.
P01	29.10.25	CD	ISSUE FOR PLANNING	KC	EC

Project Title: TEN-T Priority Route Improvement Project, Donegal Section 1 - N15/N13 Ballybofey / Stranorlar Urban Region		Drawing Title: GROUND INVESTIGATION & EARTHWORKS PLAN & PROFILE (SIDE ROADS)		Status: A3
Designed: KC	Date: OCT 2025	EIAR Drawing Identifier: EIAIR DRAWING 4.67	Rev: P01	
Drawn: CD	Scale @ A1: As Shown	File Identifier: TT_MGT0337-RPS-P3-S1-DR-GI0002		
Approved: EC	@ A3: As Shown			
Checked: KC	Sheet: 03 of 20			

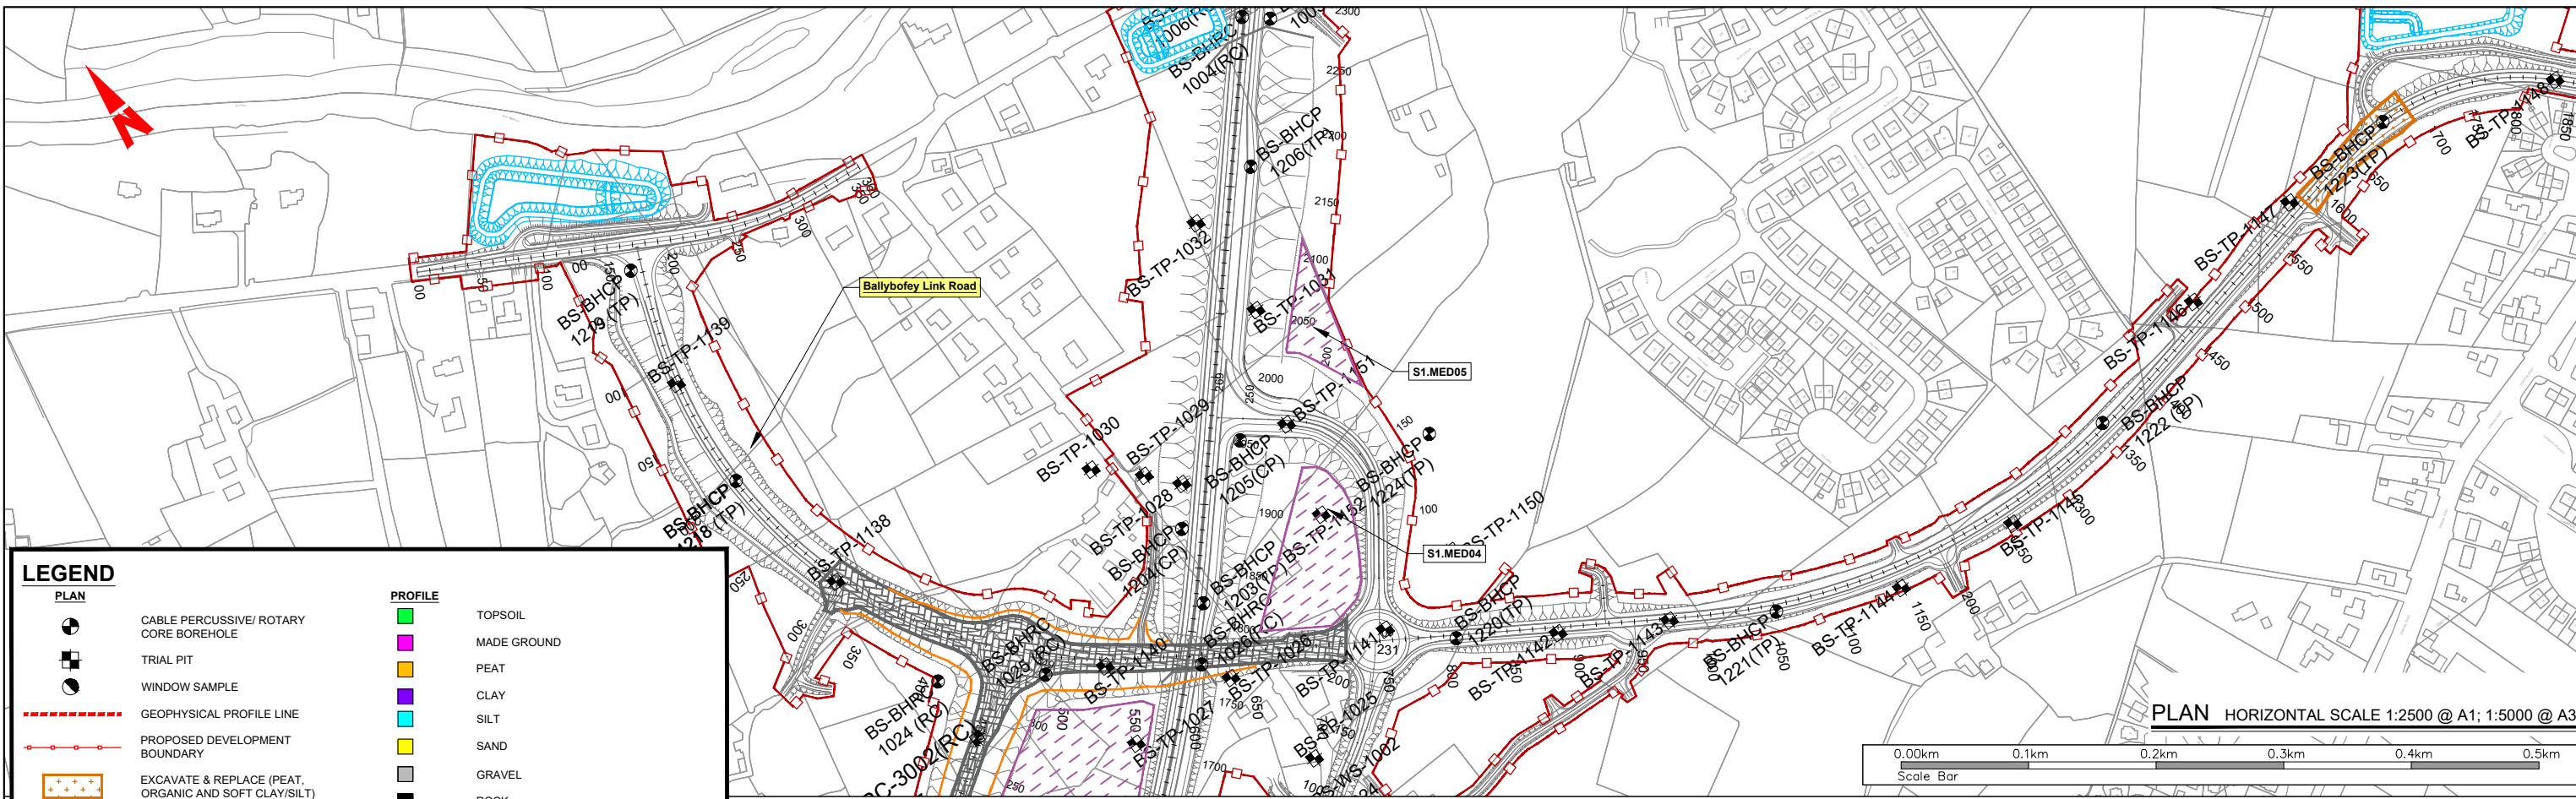

LEGEND

PLAN




- CABLE PERCUSSIVE/ ROTARY CORE BOREHOLE
- TRIAL PIT
- WINDOW SAMPLE
- GEOPHYSICAL PROFILE LINE
- PROPOSED DEVELOPMENT BOUNDARY
- EXCAVATE & REPLACE (PEAT, ORGANIC AND SOFT CLAY/SILT)
- SUBFORMATION EXPECTED TO BE ROCK
- PROPOSED MATERIAL EXTRACTION AND DEPOSITION AREAS
- PROPOSED ATTENUATION POND
- ANTICIPATED ROCK LEVEL
- CULVERT

PROFILE

- TOPSOIL
- MADE GROUND
- PEAT
- CLAY
- SILT
- SAND
- GRAVEL
- ROCK
- NO RECOVERY
- COBBLES AND BOULDERS
- MAJOR STRUCTURE LOCATION
- PIEZOMETER / STANDPIPE MEASUREMENT
- WATER STRIKE
- WATER LEVEL 20 MINUTES AFTER STRIKE
- EXISTING GROUND LEVEL
- PROPOSED LEVEL
- N =** N-VALUE

NOTES

- EXCAVATE AND REPLACE AREAS ARE INDICATIVE ONLY AND OVERDIG EXTENTS ARE NOT SHOWN ON THESE DRAWINGS.

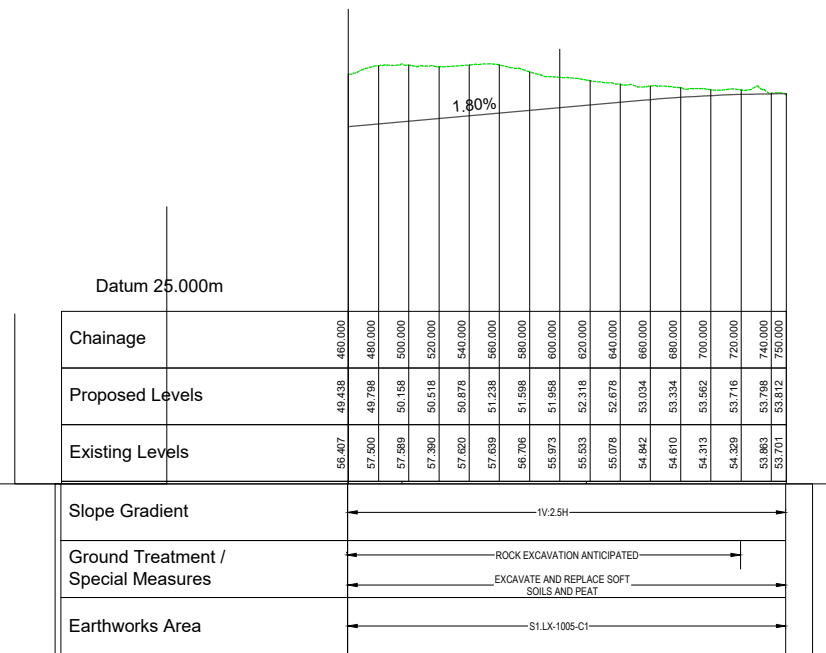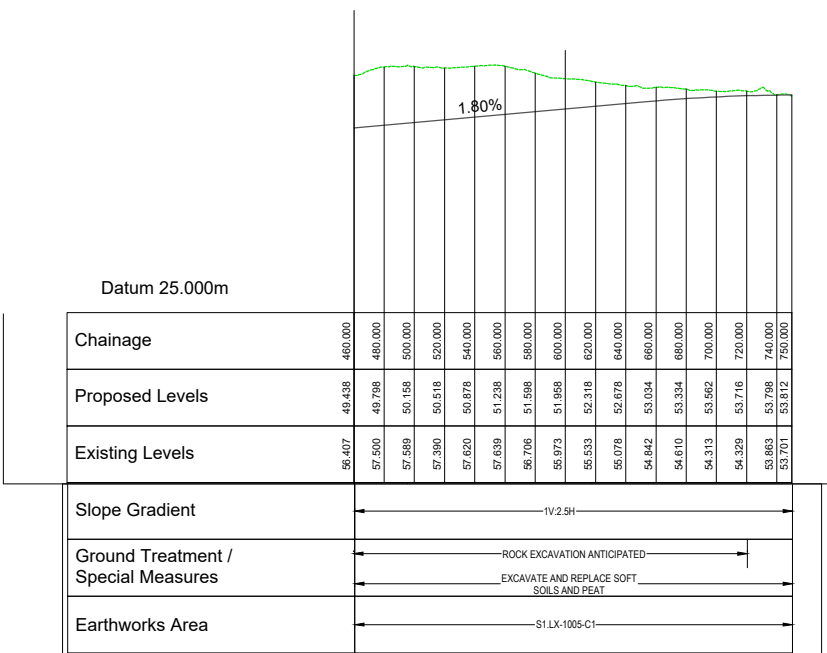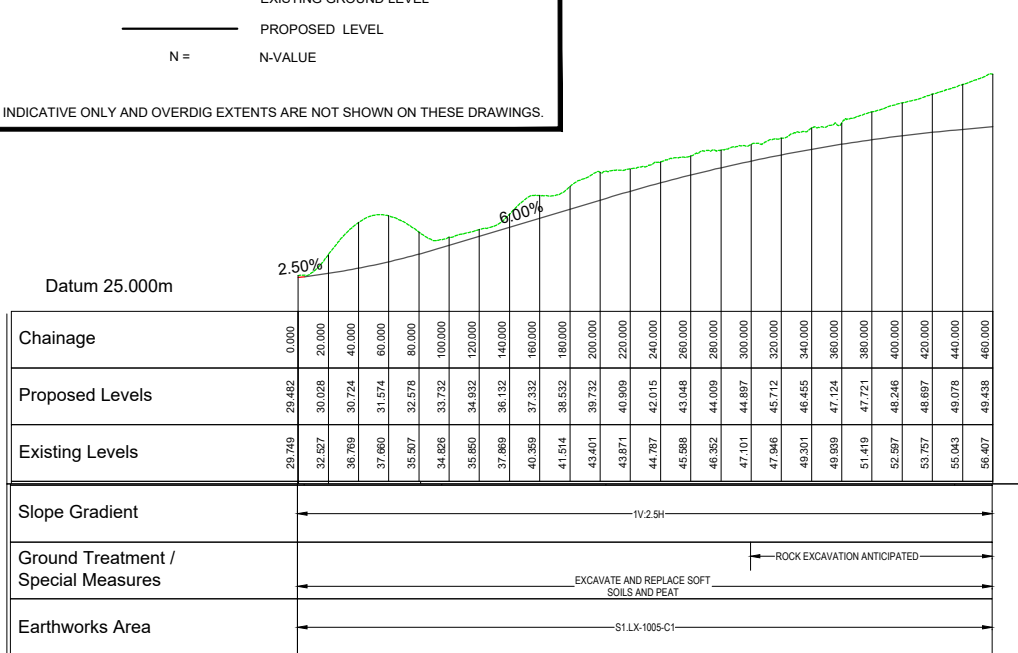

BALLYBOFEY LINK ROAD 1/2 Scale Horiz. 1:500 Vert. 1:2500 @ A1
 BALLYBOFEY LINK ROAD 1/2 Scale Horiz. 1:1000 Vert. 1:5000 @ A3

T:\MGT0337 - Ten-T Priority Route Imp - Donegal\8.0 Drawings\Phase 3\GINTT_MGT0337-RPS-P3-S1-DR-C-GI0002 Ground Investigation & Earthworks.dwg

NOTES

DO NOT SCALE, use figured dimensions only.

All levels are referred to Ordnance Survey Datum, Main Head.

This drawing is the property of the Donegal County Council. It is a confidential document and must not be copied, used, or its contents divulged without prior written consent. This document should not be relied on or used in circumstances other than those for which it was originally prepared. RPS / Barry Transportation accepts no responsibility for this document to any other party other than the party by whom it was commissioned.

Rev.	Date	Drawn	Description	Chk'd	Appr.
P01	29.10.25	CD	ISSUE FOR PLANNING	KC	EC

Project Title: TEN-T Priority Route Improvement Project, Donegal Section 1 - N15/N13 Ballybofey / Stranorlar Urban Region

Drawing Title: GROUND INVESTIGATION & EARTHWORKS PLAN & PROFILE (SIDE ROADS)

Status: A3



Designed: KC Date: OCT 2025 EIA Drawing Identifier: EIAR DRAWING 4.67

Drawn: CD Scale @ A1: As Shown @ A3: As Shown File Identifier: TT_MGT0337-RPS-P3-S1-DR-GI0002

Approved: EC

Checked: KC Sheet: 04 of 20

Rev: P01

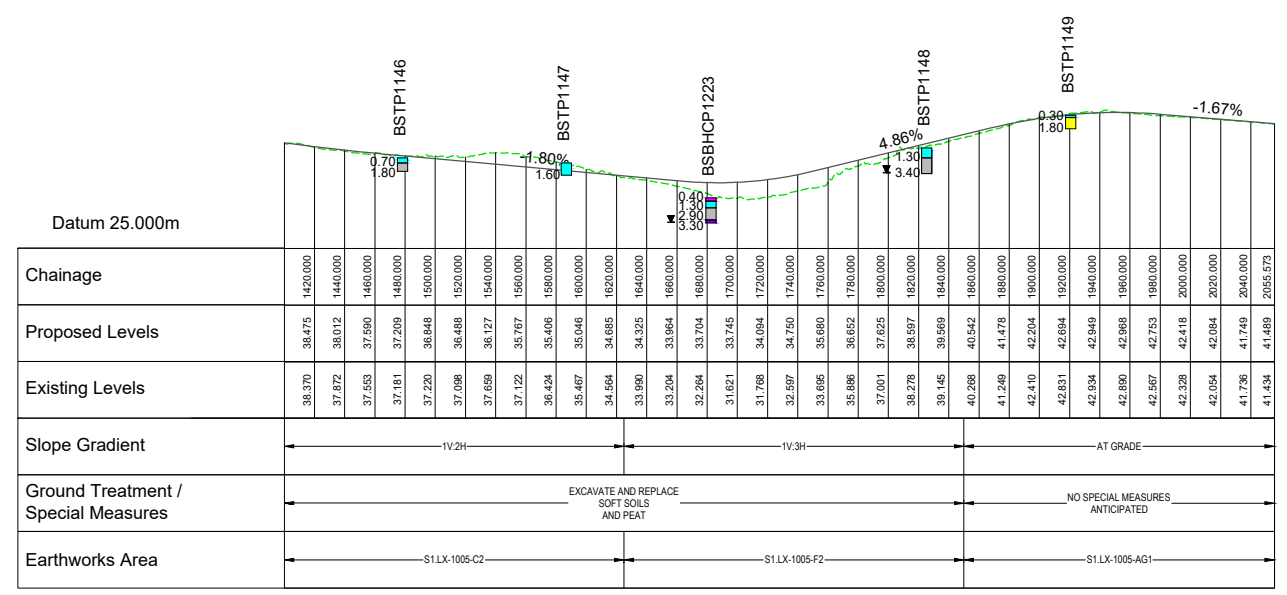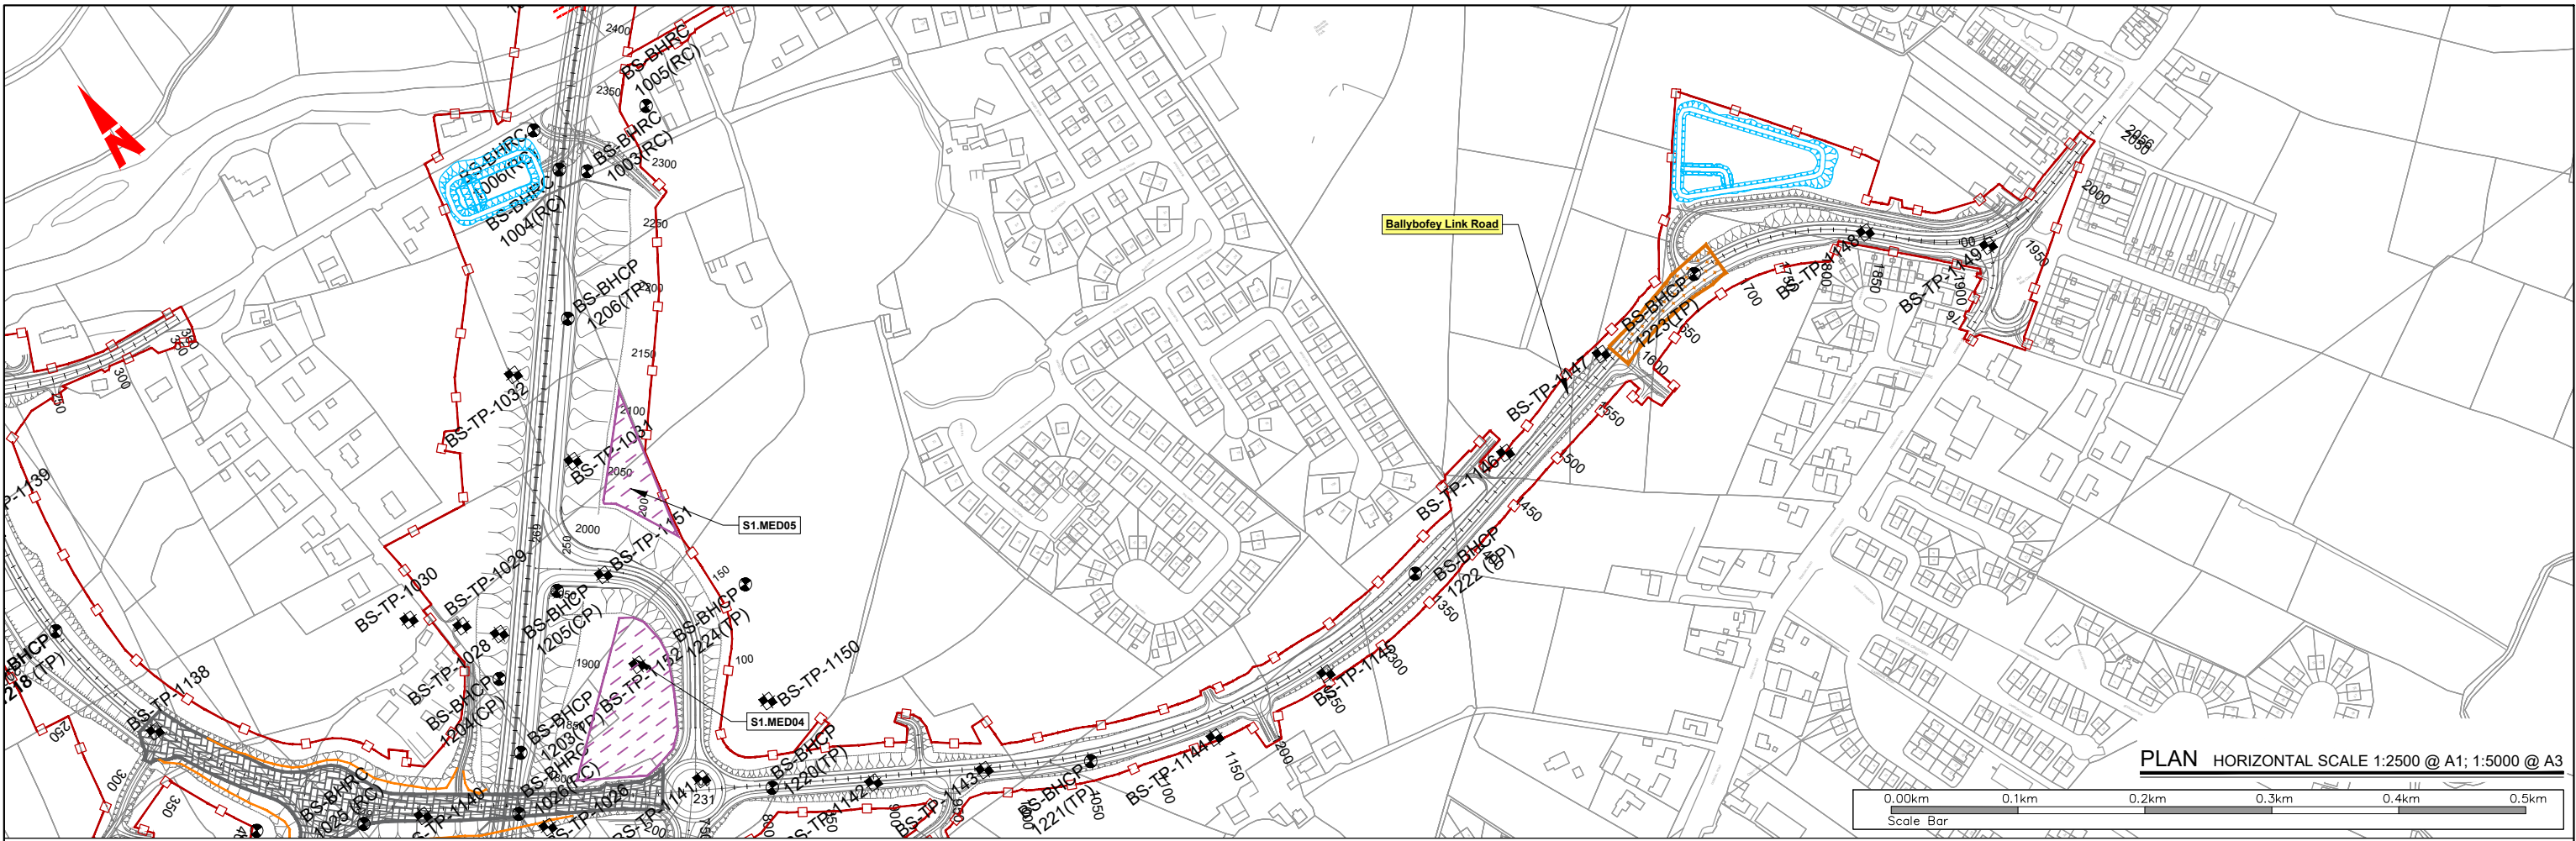

LEGEND

PLAN

- CABLE PERCUSSIVE/ ROTARY CORE BOREHOLE
- TRIAL PIT
- WINDOW SAMPLE
- GEOPHYSICAL PROFILE LINE
- PROPOSED DEVELOPMENT BOUNDARY
- EXCAVATE & REPLACE (PEAT, ORGANIC AND SOFT CLAY/SILT)
- SUBFORMATION EXPECTED TO BE ROCK
- PROPOSED MATERIAL EXTRACTION AND DEPOSITION AREAS
- PROPOSED ATTENUATION POND
- ANTICIPATED ROCK LEVEL
- CULVERT

PROFILE

- TOPSOIL
- MADE GROUND
- PEAT
- CLAY
- SILT
- SAND
- GRAVEL
- ROCK
- NO RECOVERY
- COBBLES AND BOULDERS
- MAJOR STRUCTURE LOCATION
- PIEZOMETER / STANDPIPE MEASUREMENT
- WATER STRIKE
- WATER LEVEL 20 MINUTES AFTER STRIKE
- EXISTING GROUND LEVEL
- PROPOSED LEVEL

N = N-VALUE

NOTES

- EXCAVATE AND REPLACE AREAS ARE INDICATIVE ONLY AND OVERDIG EXTENTS ARE NOT SHOWN ON THESE DRAWINGS.

BALLYBOFEY LINK ROAD 2/2 Scale Horiz. 1:500 Vert. 1:2500 @ A1
 BALLYBOFEY LINK ROAD 2/2 Scale Horiz. 1:1000 Vert. 1:5000 @ A3

T:\MGT0337 - Ten-T Priority Route Imp - Donegal\0 Drawings\Phase 3\INTT_MGT0337-RPS-P3-S1-DR-C-GI0002 Ground Investigation & Earthworks.dwg



NOTES


DO NOT SCALE, use figured dimensions only.

All levels are referred to Ordnance Survey Datum, Malin Head.

This drawing is the property of the Donegal County Council. It is a confidential document and must not be copied, used, or its contents divulged without prior written consent. This document should not be relied on or used in circumstances other than those for which it was originally prepared. RPS / Barry Transportation accepts no responsibility for this document to any other party other than the party by whom it was commissioned.

Rev.	Date	Drawn	Description	Chk'd	Appr.
P01	29.10.25	CD	ISSUE FOR PLANNING	KC	EC

Project Title: TEN-T Priority Route Improvement Project, Donegal Section 1 - N15/N13 Ballybofey / Stranorlar Urban Region		Drawing Title: GROUND INVESTIGATION & EARTHWORKS PLAN & PROFILE (SIDE ROADS)		Status: A3
Designed: KC	Date: OCT 2025	Scale @ A1: As Shown	EIAR Drawing Identifier: EIAR DRAWING 4.67	Rev: P01
Drawn: CD	Scale @ A3: As Shown	File Identifier: TT_MGT0337-RPS-P3-S1-DR-GI0002		
Approved: EC	Sheet: 05 of 20			
Checked: KC				



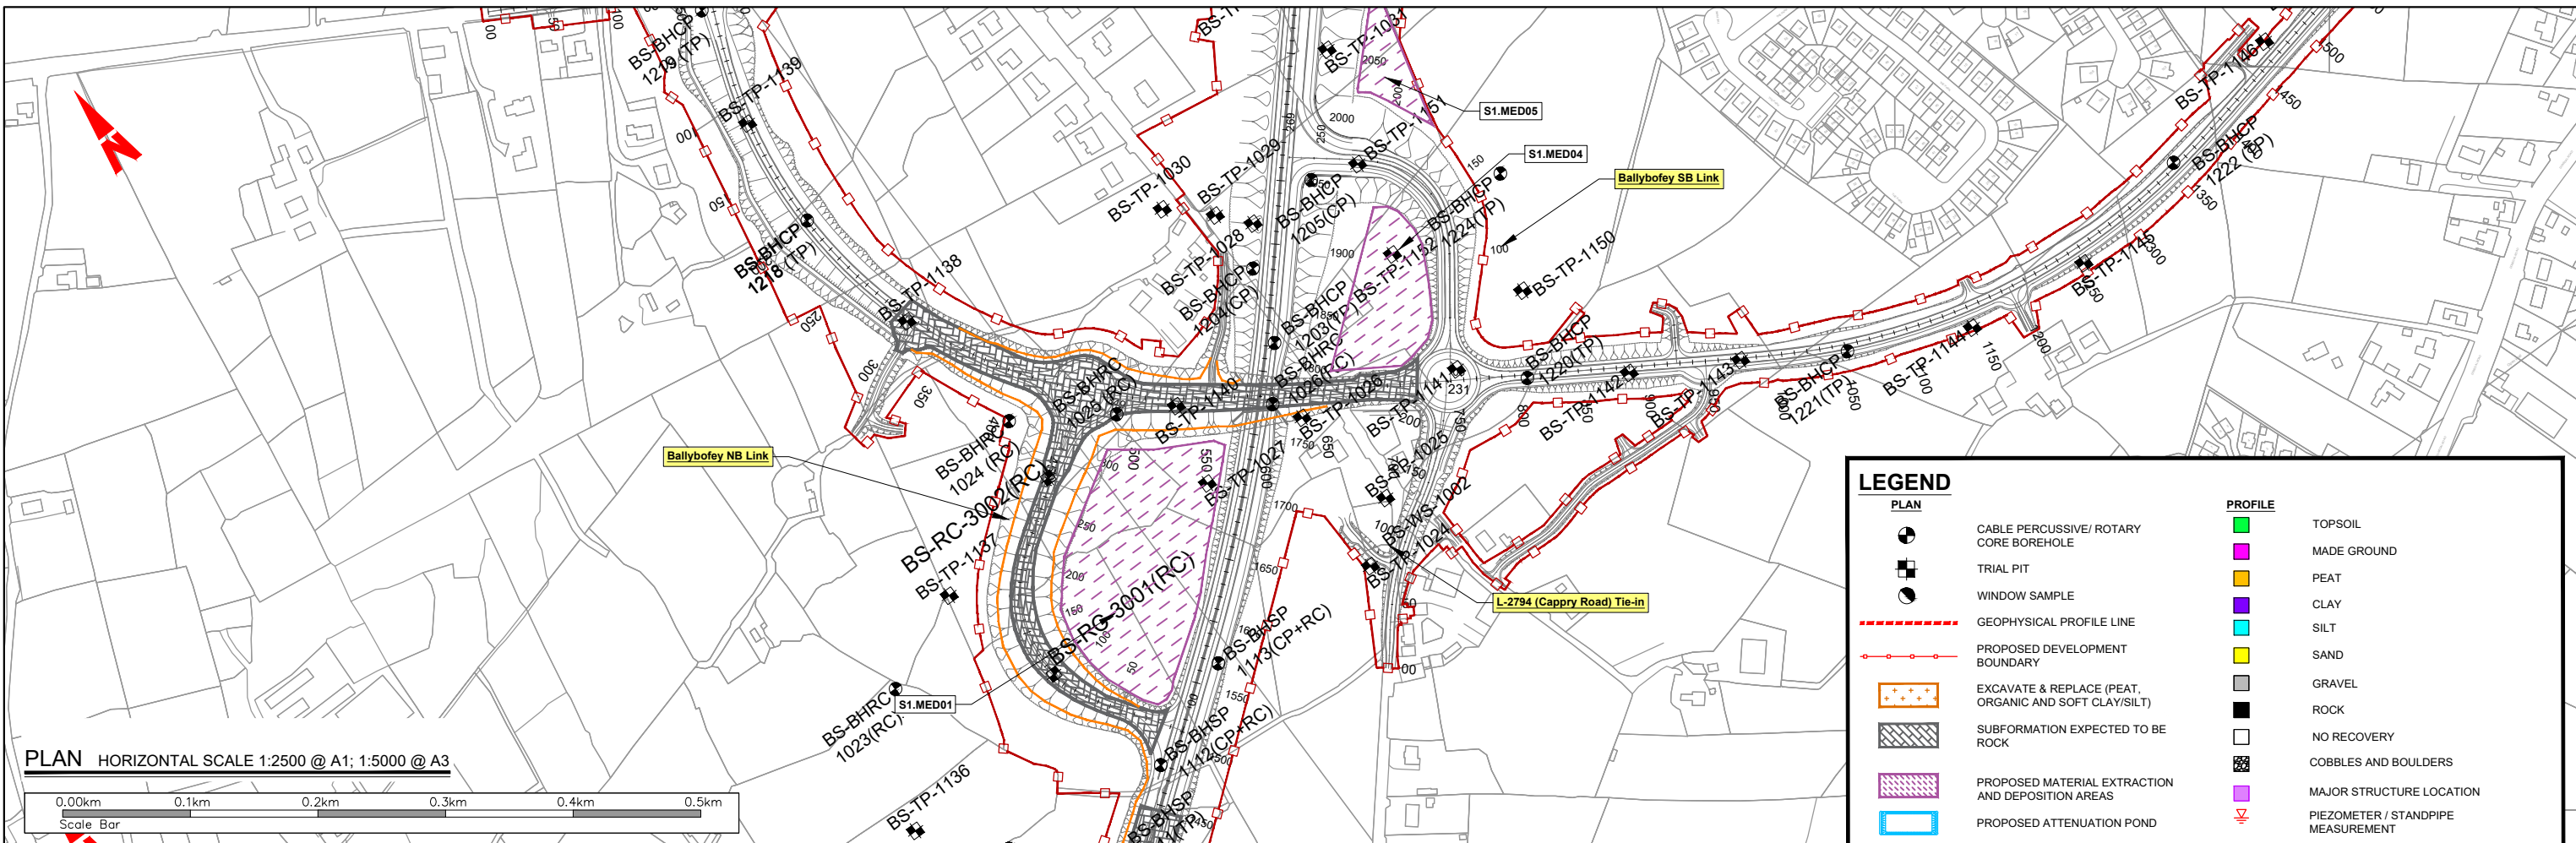


LEGEND

PLAN	PROFILE
	TOPSOIL
	MADE GROUND
	PEAT
	CLAY
	SILT
	SAND
	GRAVEL
	ROCK
	NO RECOVERY
	COBBLES AND BOULDERS
	MAJOR STRUCTURE LOCATION
	PIEZOMETER / STANDPIPE MEASUREMENT
	WATER STRIKE
	WATER LEVEL 20 MINUTES AFTER STRIKE
	EXISTING GROUND LEVEL
	PROPOSED LEVEL
	N-VALUE

NOTES

1. EXCAVATE AND REPLACE AREAS ARE INDICATIVE ONLY AND OVERDIG EXTENTS ARE NOT SHOWN ON THESE DRAWINGS.

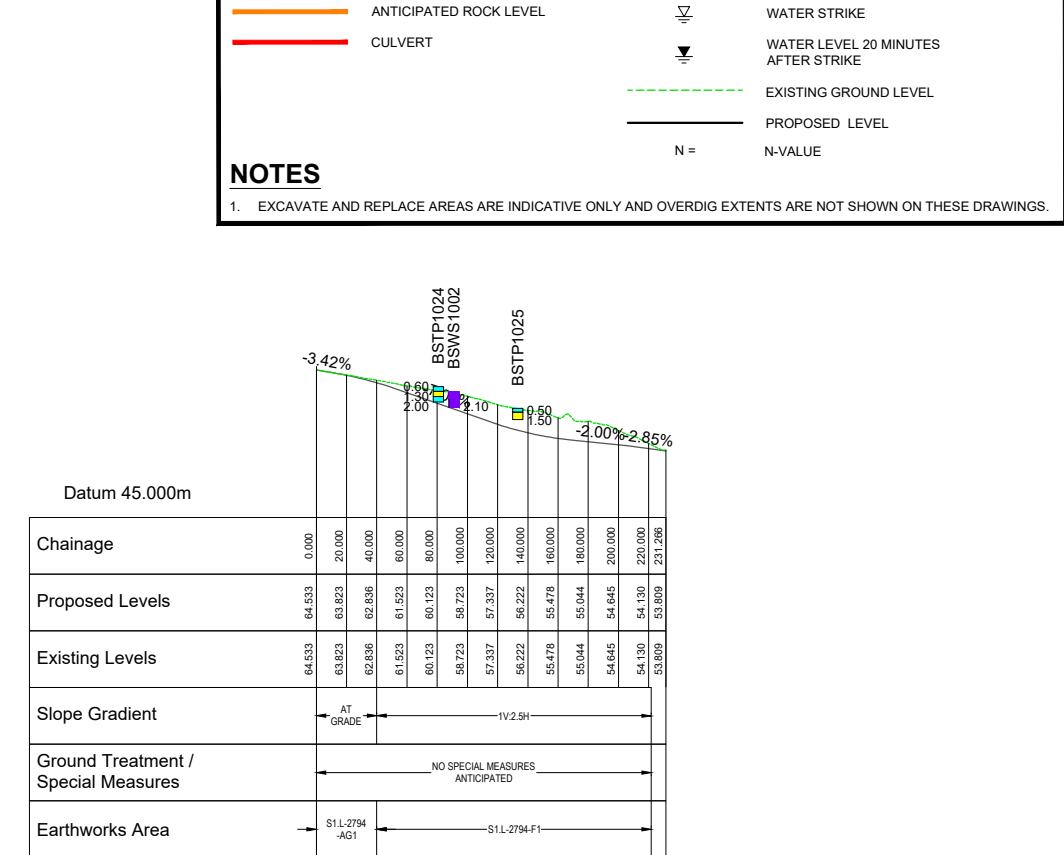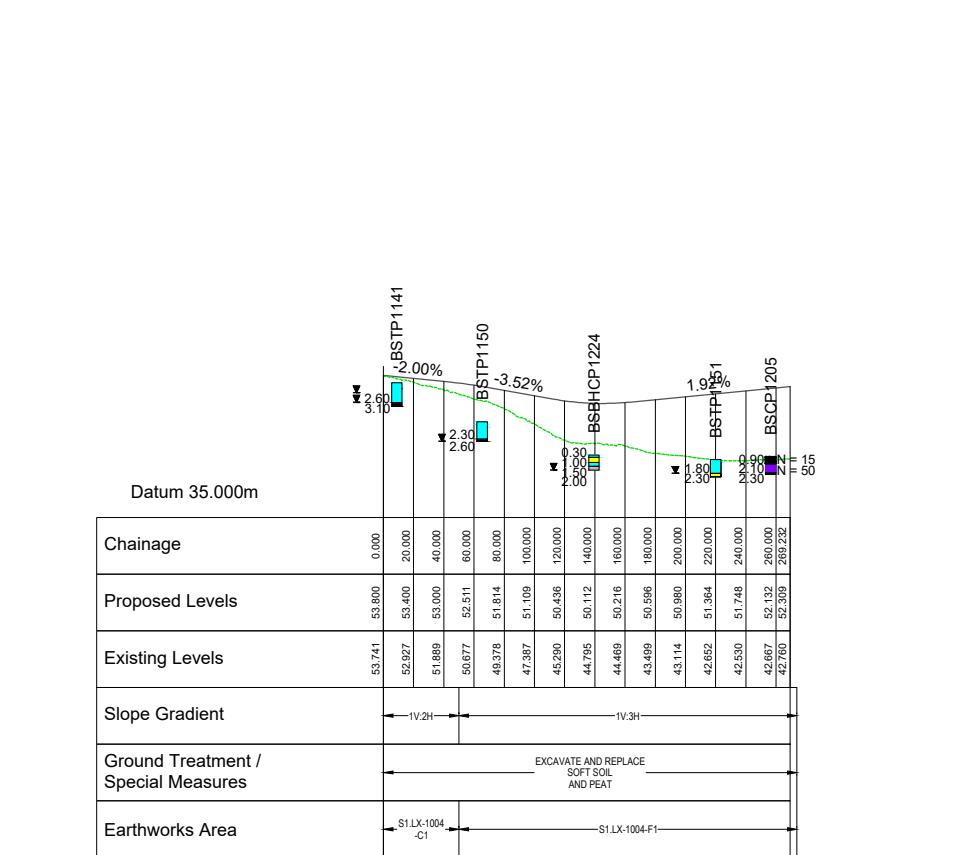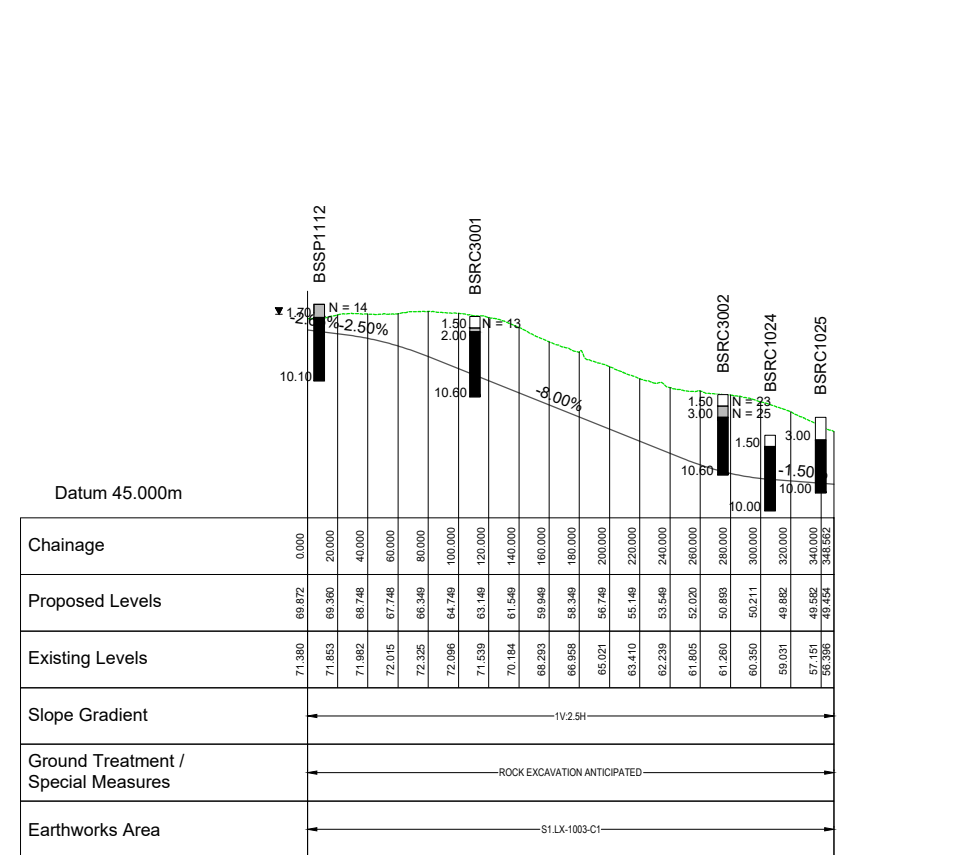


BALLYBOFEY NB LINK Scale Horiz. 1:500 Vert. 1:2500 @ A1
 BALLYBOFEY NB LINK Scale Horiz. 1:1000 Vert. 1:5000 @ A3

BALLYBOFEY SB LINK Scale Horiz. 1:500 Vert. 1:2500 @ A1
 BALLYBOFEY SB LINK Scale Horiz. 1:1000 Vert. 1:5000 @ A3

L-2794 (CAPPRY ROAD) TIE-IN Scale Horiz. 1:500 Vert. 1:2500 @ A1
 L-2794 (CAPPRY ROAD) TIE-IN Scale Horiz. 1:1000 Vert. 1:5000 @ A3

		<p>NOTES</p> <p>DO NOT SCALE, use figured dimensions only.</p> <p>All levels are referred to Ordnance Survey Datum, Malin Head.</p> <p>This drawing is the property of the Donegal County Council. It is a confidential document and must not be copied, used, or its contents divulged without prior written consent. This document should not be relied on or used in circumstances other than those for which it was originally prepared. RPS / Barry Transportation accepts no responsibility for this document to any other party other than the party by whom it was commissioned.</p>	<table border="1"> <thead> <tr> <th>Rev.</th> <th>Date</th> <th>Drawn</th> <th>Description</th> <th>Chk'd</th> <th>Appr.</th> </tr> </thead> <tbody> <tr> <td>P01</td> <td>29.10.25</td> <td>CD</td> <td>ISSUE FOR PLANNING</td> <td>KC</td> <td>EC</td> </tr> </tbody> </table>	Rev.	Date	Drawn	Description	Chk'd	Appr.	P01	29.10.25	CD	ISSUE FOR PLANNING	KC	EC	<p>Project Title: TEN-T Priority Route Improvement Project, Donegal Section 1 - N15/N13 Ballybofey / Stranorlar Urban Region</p> <p>Drawing Title: GROUND INVESTIGATION & EARTHWORKS PLAN & PROFILE (SIDE ROADS)</p> <p>Status: A3</p>
		Rev.	Date	Drawn	Description	Chk'd	Appr.									
P01	29.10.25	CD	ISSUE FOR PLANNING	KC	EC											
<table border="1"> <tr> <td>Designed: KC</td> <td>Date: OCT 2025</td> <td>EIAR Drawing Identifier:</td> </tr> <tr> <td>Drawn: CD</td> <td>Scale @ A1: As Shown</td> <td>EIAR DRAWING 4.67</td> </tr> <tr> <td>Approved: EC</td> <td>@ A3: As Shown</td> <td>File Identifier:</td> </tr> <tr> <td>Checked: KC</td> <td>Sheet: 06 of 20</td> <td>TT_MGT0337-RPS-P3-S1-DR-GI0002</td> </tr> </table>	Designed: KC	Date: OCT 2025	EIAR Drawing Identifier:	Drawn: CD	Scale @ A1: As Shown	EIAR DRAWING 4.67	Approved: EC	@ A3: As Shown	File Identifier:	Checked: KC	Sheet: 06 of 20	TT_MGT0337-RPS-P3-S1-DR-GI0002	<p>Rev: P01</p>			
Designed: KC	Date: OCT 2025	EIAR Drawing Identifier:														
Drawn: CD	Scale @ A1: As Shown	EIAR DRAWING 4.67														
Approved: EC	@ A3: As Shown	File Identifier:														
Checked: KC	Sheet: 06 of 20	TT_MGT0337-RPS-P3-S1-DR-GI0002														

T:\MGT0337 - Ten-T Priority Route Imp - Donegal\8.0 Drawings\Phase 3\GITTT_MGT0337-RPS-P3-S1-DR-C-GI0002 Ground Investigation & Earthworks.dwg

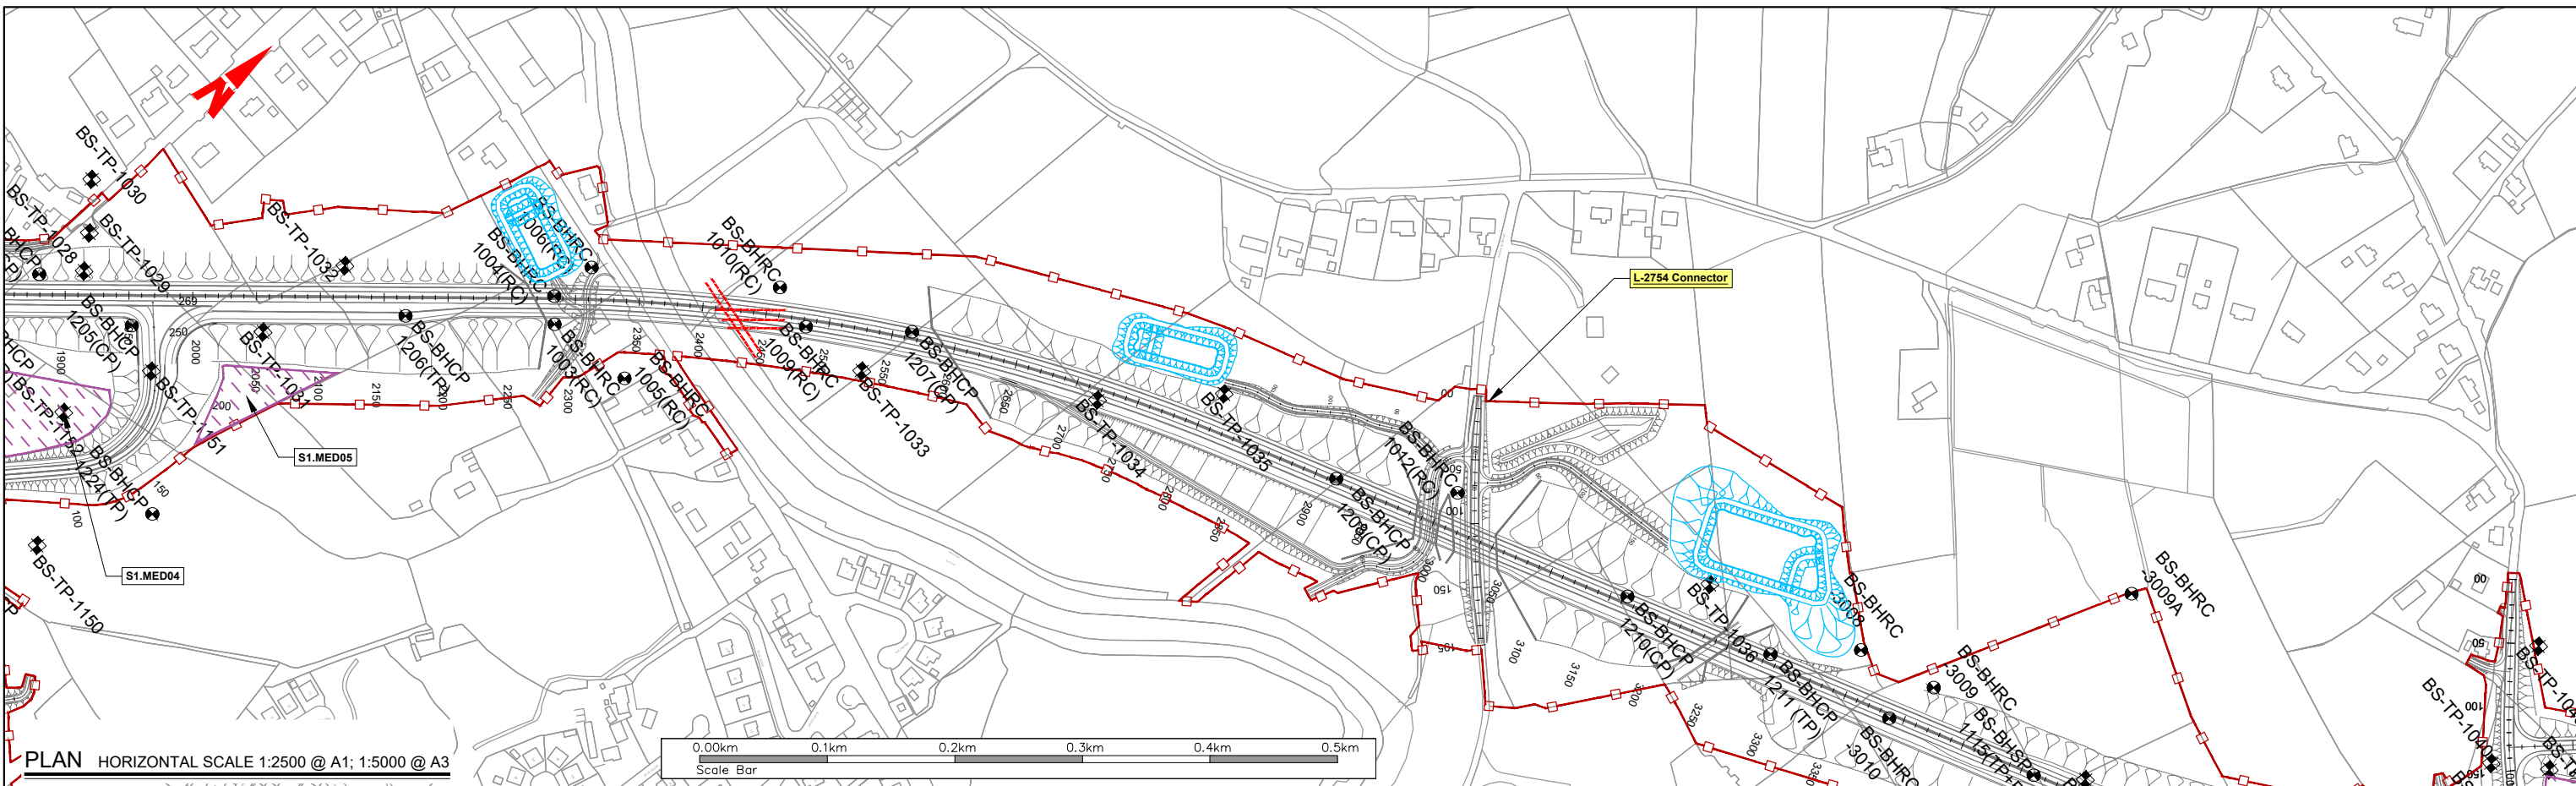


PLAN HORIZONTAL SCALE 1:2500 @ A1; 1:5000 @ A3



LEGEND

- | | |
|---|-------------------------------------|
| PLAN | PROFILE |
| CABLE PERCUSSIVE/ ROTARY CORE BOREHOLE | TOPSOIL |
| TRIAL PIT | MADE GROUND |
| WINDOW SAMPLE | PEAT |
| GEOPHYSICAL PROFILE LINE | CLAY |
| PROPOSED DEVELOPMENT BOUNDARY | SILT |
| EXCAVATE & REPLACE (PEAT, ORGANIC AND SOFT CLAY/SILT) | SAND |
| SUBFORMATION EXPECTED TO BE ROCK | GRAVEL |
| PROPOSED MATERIAL EXTRACTION AND DEPOSITION AREAS | ROCK |
| PROPOSED ATTENUATION POND | NO RECOVERY |
| ANTICIPATED ROCK LEVEL | COBBLES AND BOULDERS |
| CULVERT | MAJOR STRUCTURE LOCATION |
| | PIEZOMETER / STANDPIPE MEASUREMENT |
| | WATER STRIKE |
| | WATER LEVEL 20 MINUTES AFTER STRIKE |
| | EXISTING GROUND LEVEL |
| | PROPOSED LEVEL |
| | N = N-VALUE |

NOTES
1. EXCAVATE AND REPLACE AREAS ARE INDICATIVE ONLY AND OVERDIG EXTENTS ARE NOT SHOWN ON THESE DRAWINGS.

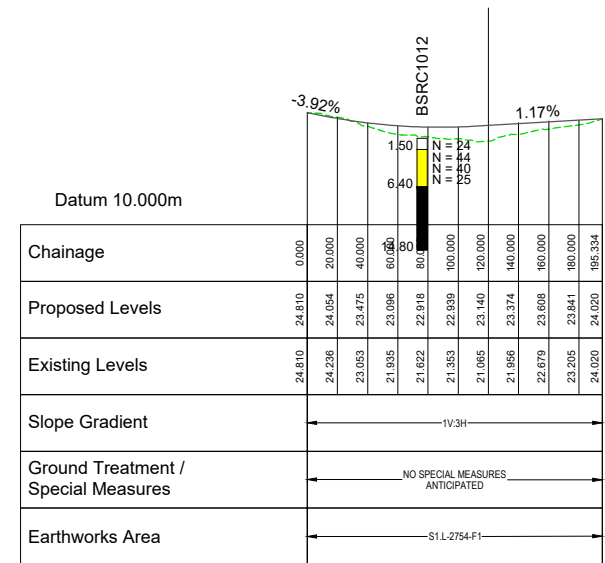


L-2754 CONNECTOR Scale Horiz. 1:500 Vert. 1:2500 @ A1
L-2754 CONNECTOR Scale Horiz. 1:1000 Vert. 1:5000 @ A3



NOTES
DO NOT SCALE, use figured dimensions only.
All levels are referred to Ordnance Survey Datum, Malin Head.
This drawing is the property of the Donegal County Council. It is a confidential document and must not be copied, used, or its contents divulged without prior written consent. This document should not be relied on or used in circumstances other than those for which it was originally prepared. RPS / Barry Transportation accepts no responsibility for this document to any other party other than the party by whom it was commissioned.

Rev.	Date	Drawn	Description	Chk'd	Appr.
P01	29.10.25	CD	ISSUE FOR PLANNING	KC	EC

Project Title: TEN-T Priority Route Improvement Project, Donegal Section 1 - N15/N13 Ballybofey / Stranorlar Urban Region		Status: A3
Drawing Title: GROUND INVESTIGATION & EARTHWORKS PLAN & PROFILE (SIDE ROADS)		Rev: P01
Designed: KC	Date: OCT 2025	EIAR Drawing Identifier: EIAR DRAWING 4.67
Drawn: CD	Scale @ A1: As Shown	File Identifier: TT_MGT0337-RPS-P3-S1-DR-GI0002
Approved: EC	@ A3: As Shown	
Checked: KC	Sheet: 07 of 20	

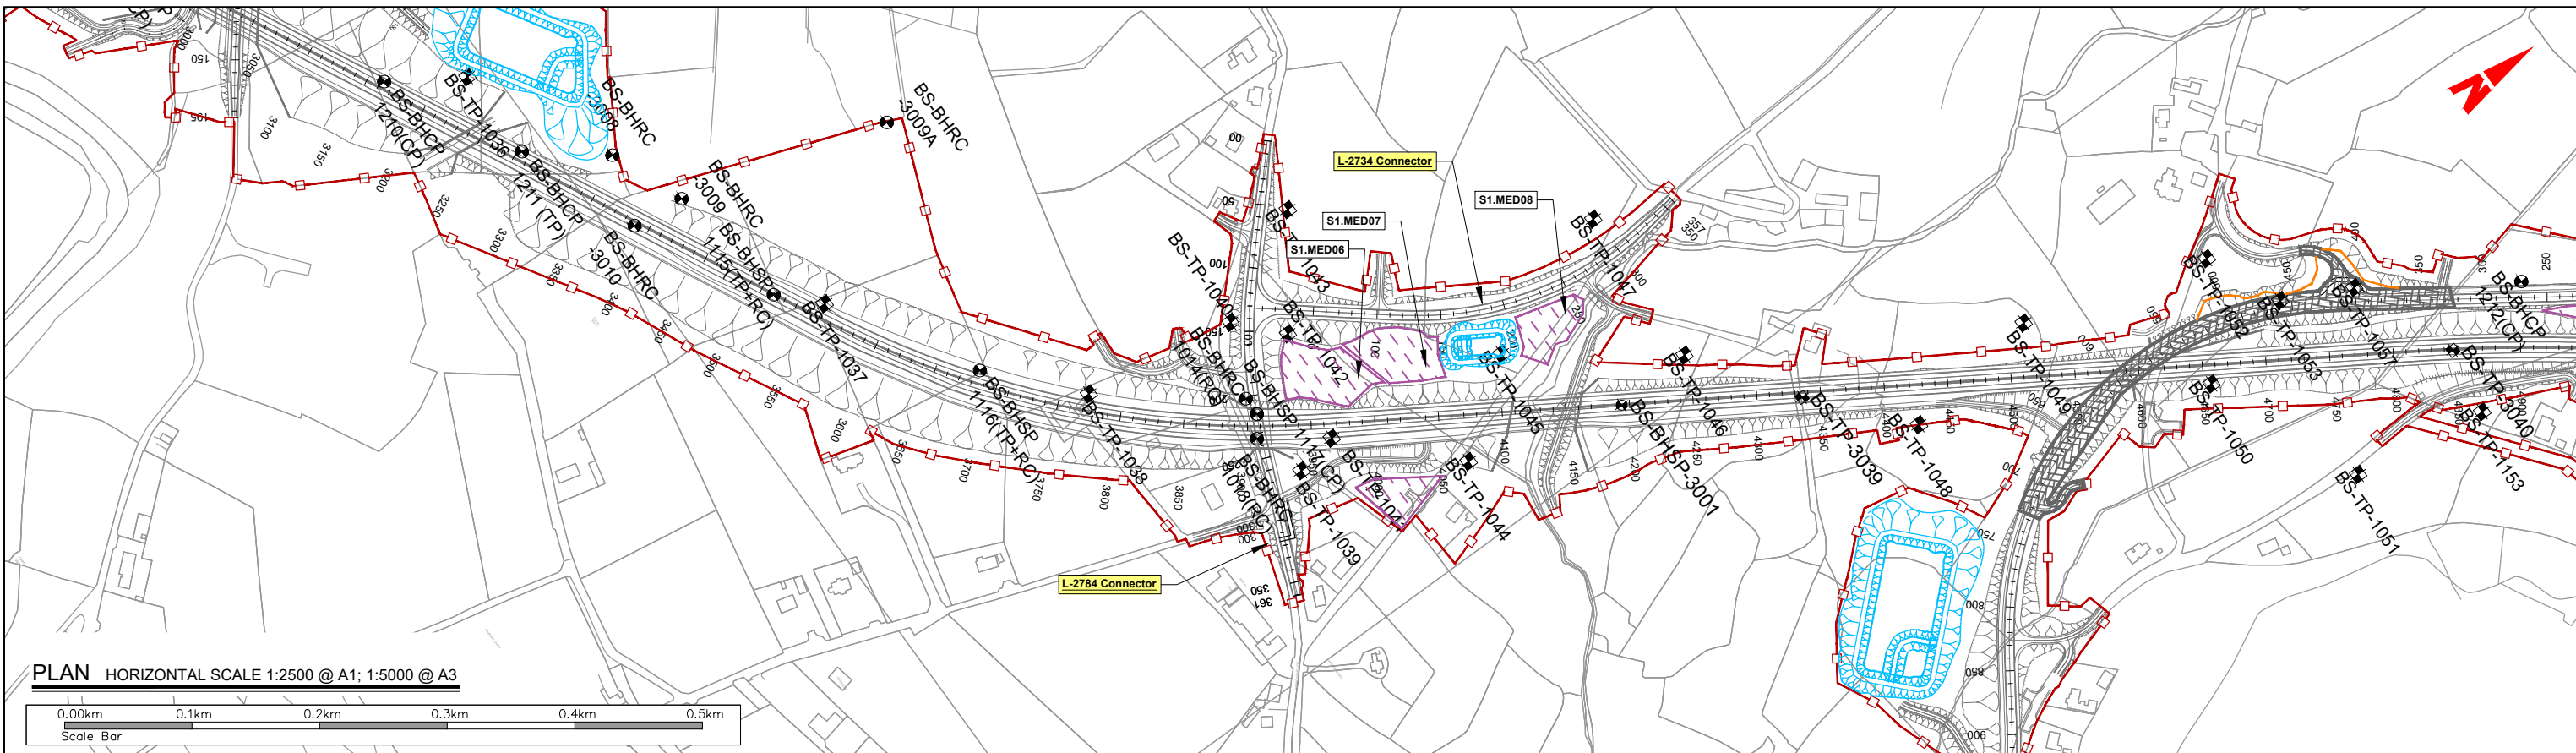


PLAN HORIZONTAL SCALE 1:2500 @ A1; 1:5000 @ A3
 0.00km 0.1km 0.2km 0.3km 0.4km 0.5km
 Scale Bar

LEGEND


PLAN		PROFILE	
	CABLE PERCUSSIVE/ ROTARY CORE BOREHOLE		TOPSOIL
	TRIAL PIT		MADE GROUND
	WINDOW SAMPLE		PEAT
	GEOPHYSICAL PROFILE LINE		CLAY
	PROPOSED DEVELOPMENT BOUNDARY		SILT
	ANTICIPATED ROCK LEVEL		SAND
	CULVERT		GRAVEL
	EXCAVATE & REPLACE (PEAT, ORGANIC AND SOFT CLAY/SILT)		ROCK
	SUBFORMATION EXPECTED TO BE ROCK		NO RECOVERY
	PROPOSED MATERIAL EXTRACTION AND DEPOSITION AREAS		COBBLES AND BOULDERS
	PROPOSED ATTENUATION POND		PIEZOMETER / STANDPIPE MEASUREMENT
			WATER STRIKE
			WATER LEVEL 20 MINUTES AFTER STRIKE
			EXISTING GROUND LEVEL
			PROPOSED LEVEL
			N = N-VALUE

NOTES

1. EXCAVATE AND REPLACE AREAS ARE INDICATIVE ONLY AND OVERDIG EXTENTS ARE NOT SHOWN ON THESE DRAWINGS.

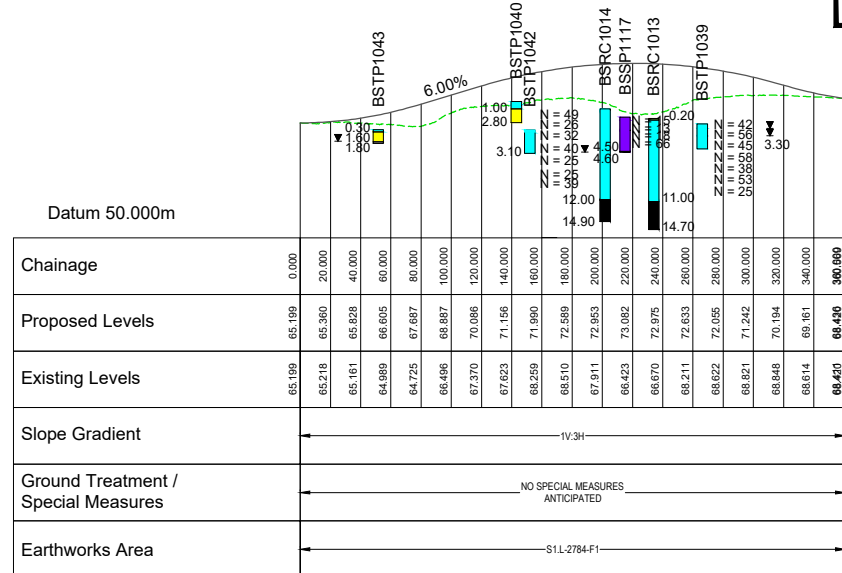

L-2784 CONNECTOR Scale Horiz. 1:500 Vert. 1:2500 @ A1
 L-2784 CONNECTOR Scale Horiz. 1:1000 Vert. 1:5000 @ A3

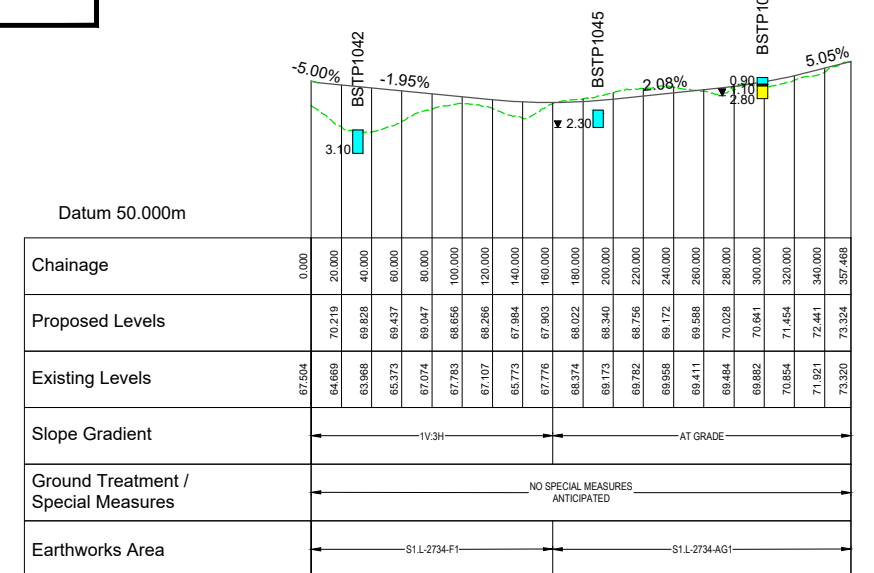

L-2734 CONNECTOR Scale Horiz. 1:500 Vert. 1:2500 @ A1
 L-2734 CONNECTOR Scale Horiz. 1:1000 Vert. 1:5000 @ A3


T:\MGT0337 - Ten-T Priority Route Imp - Donegal\0 Drawings\Phase 3\GITTT_MGT0337-RPS-P3-S1-DR-C-GI0002 Ground Investigation & Earthworks.dwg



NOTES
 DO NOT SCALE, use figured dimensions only.
 All levels are referred to Ordnance Survey Datum, Malin Head.
 This drawing is the property of the Donegal County Council. It is a confidential document and must not be copied, used, or its contents divulged without prior written consent. This document should not be relied on or used in circumstances other than those for which it was originally prepared. RPS / Barry Transportation accepts no responsibility for this document to any other party other than the party by whom it was commissioned.

Rev.	Date	Drawn	Description	Chk'd	Appr.
P01	29.10.25	CD	ISSUE FOR PLANNING	KC	EC

Project Title: TEN-T Priority Route Improvement Project, Donegal Section 1 - N15/N13 Ballybofey / Stranorlar Urban Region		Status: A3
Drawing Title: GROUND INVESTIGATION & EARTHWORKS PLAN & PROFILE (SIDE ROADS)		Rev: P01
Designed: KC	Date: OCT 2025	EIAR Drawing Identifier: EIAR DRAWING 4.67
Drawn: CD	Scale @ A1: As Shown	File Identifier: TT_MGT0337-RPS-P3-S1-DR-GI0002
Approved: EC	@ A3: As Shown	
Checked: KC	Sheet: 08 of 20	

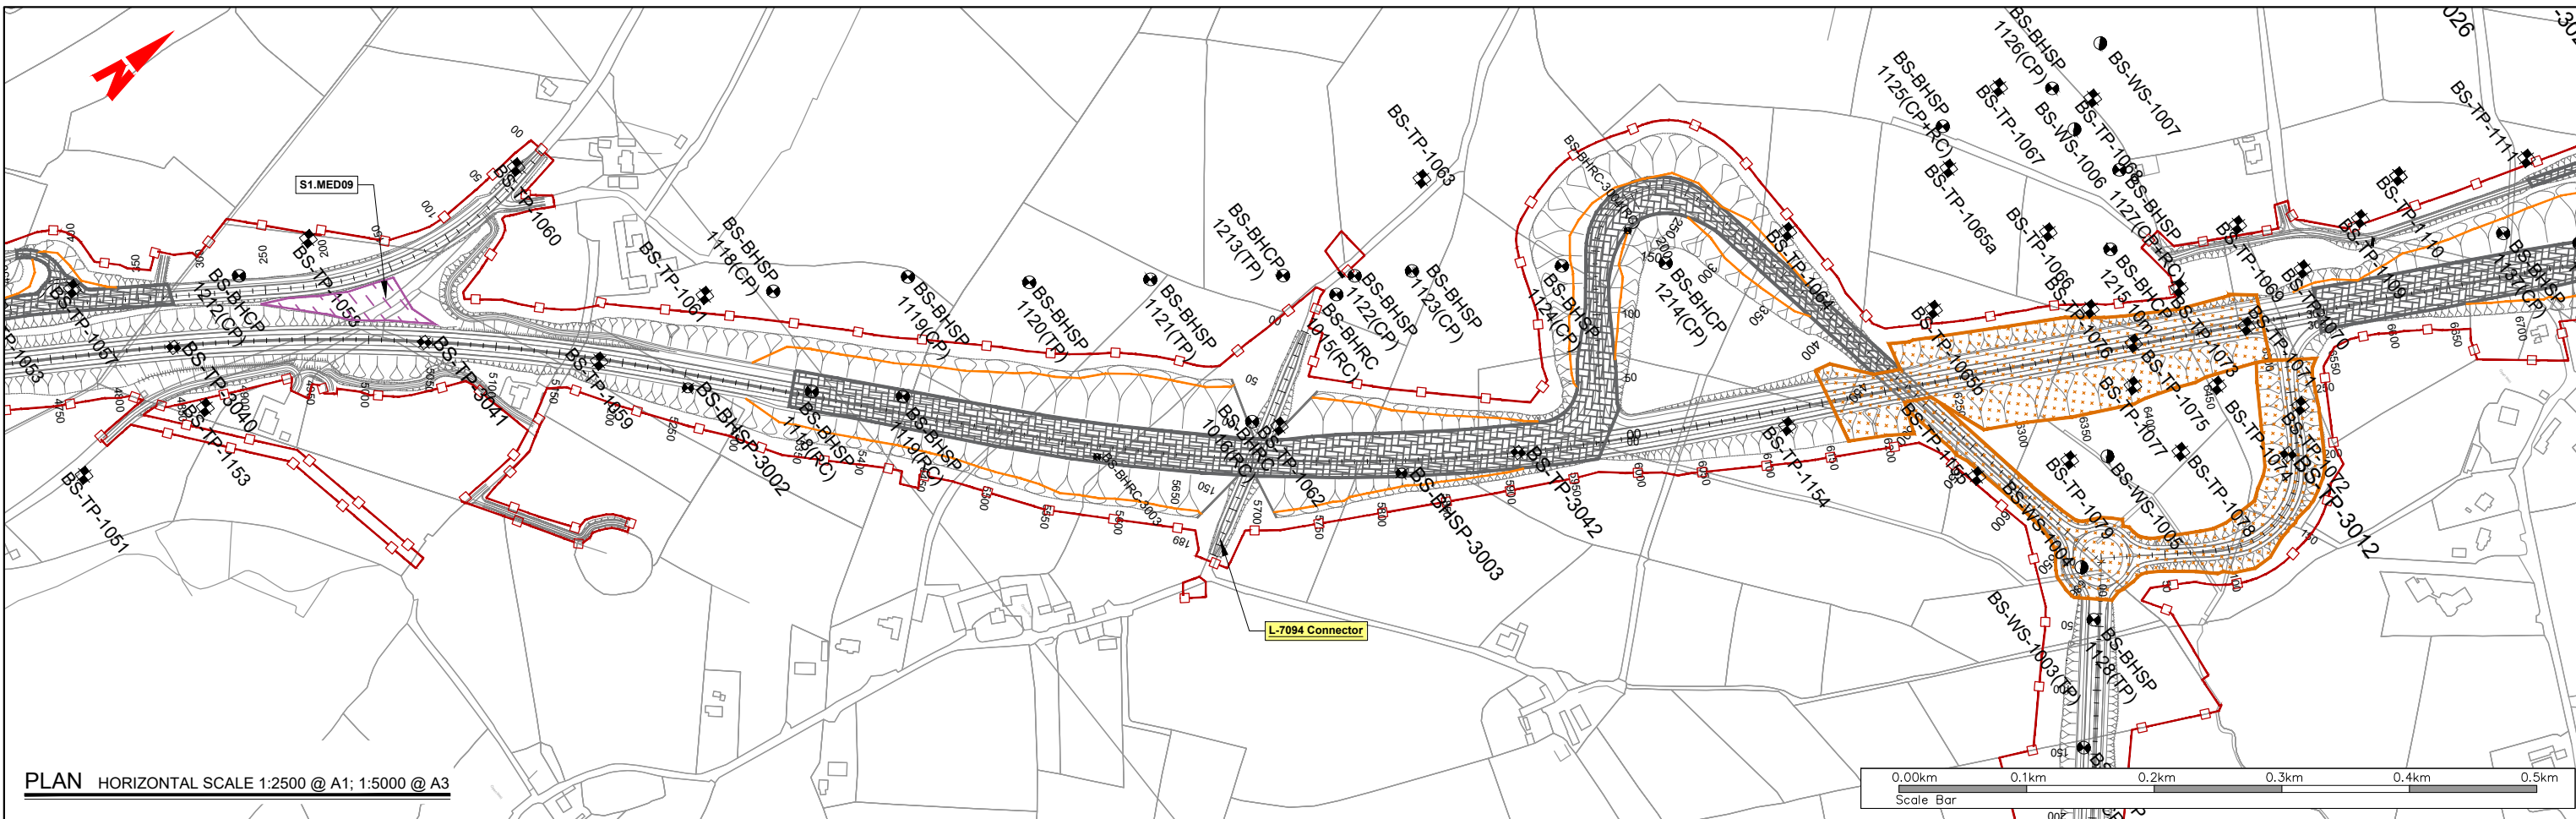

PLAN HORIZONTAL SCALE 1:2500 @ A1; 1:5000 @ A3




LEGEND

PLAN	PROFILE
	TOPSOIL
	MADE GROUND
	PEAT
	CLAY
	SILT
	SAND
	GRAVEL
	ROCK
	NO RECOVERY
	COBBLES AND BOULDERS
	MAJOR STRUCTURE LOCATION
	PIEZOMETER / STANDPIPE MEASUREMENT
	WATER STRIKE
	WATER LEVEL 20 MINUTES AFTER STRIKE
	EXISTING GROUND LEVEL
	PROPOSED LEVEL
	N = N-VALUE

NOTES

1. EXCAVATE AND REPLACE AREAS ARE INDICATIVE ONLY AND OVERDIG EXTENTS ARE NOT SHOWN ON THESE DRAWINGS.

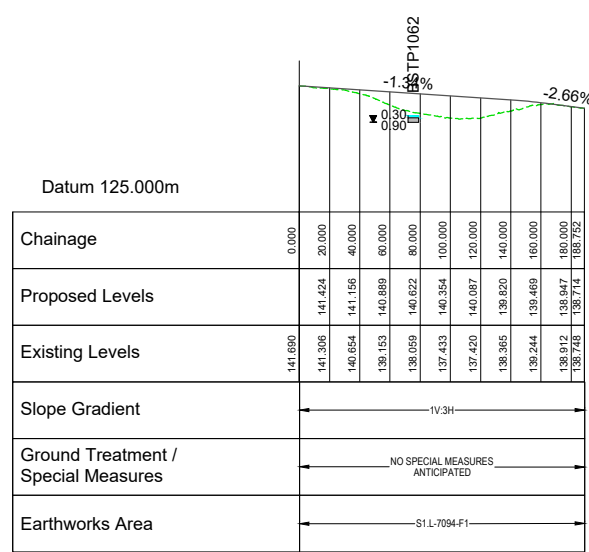

L-7094 CONNECTOR Scale Horiz. 1:500 Vert. 1:2500 @ A1
 L-7094 CONNECTOR Scale Horiz. 1:1000 Vert. 1:5000 @ A3


T:\MGT0337 - Ten-T Priority Route Imp - Donegal\8.0 Drawings\Phase 3\GITTT_MGT0337-RPS-P3-S1-DR-C-GI0002 Ground Investigation & Earthworks.dwg



NOTES
 DO NOT SCALE, use figured dimensions only.
 All levels are referred to Ordnance Survey Datum, Mean Head.
 This drawing is the property of the Donegal County Council. It is a confidential document and must not be copied, used, or its contents divulged without prior written consent. This document should not be relied on or used in circumstances other than those for which it was originally prepared. RPS / Barry Transportation accepts no responsibility for this document to any other party other than the party by whom it was commissioned.

Rev.	Date	Drawn	Description	Chk'd	Appr.
P01	29.10.25	CD	ISSUE FOR PLANNING	KC	EC

Project Title: TEN-T Priority Route Improvement Project, Donegal Section 1 - N15/N13 Ballybofey / Stranorlar Urban Region		Status: A3	
Drawing Title: GROUND INVESTIGATION & EARTHWORKS PLAN & PROFILE (SIDE ROADS)		Rev: P01	
Designed: KC	Date: OCT 2025	EIAR Drawing Identifier: EIAR DRAWING 4.67	File Identifier: TT_MGT0337-RPS-P3-S1-DR-GI0002
Drawn: CD	Scale @ A1: As Shown		
Approved: EC	@ A3: As Shown		
Checked: KC	Sheet: 10 of 20		

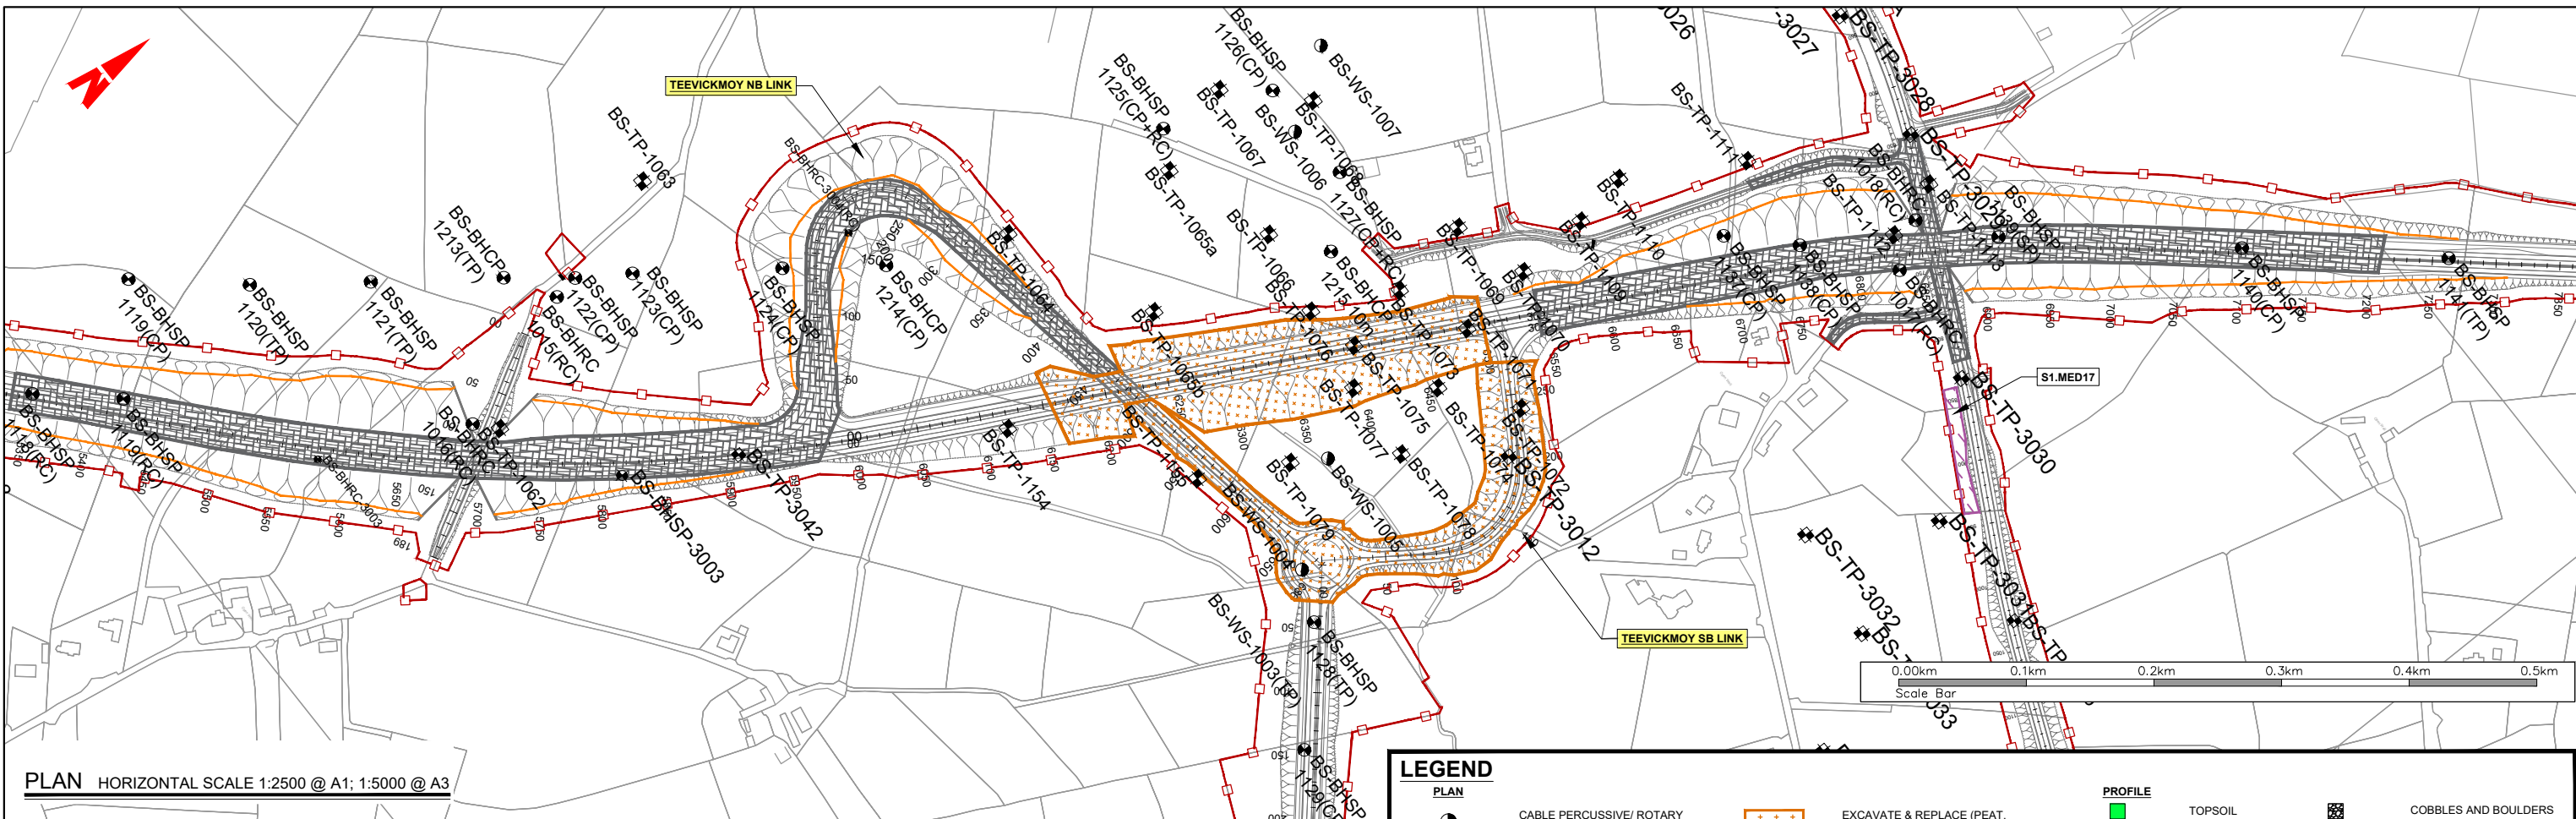

PLAN HORIZONTAL SCALE 1:2500 @ A1; 1:5000 @ A3

LEGEND

PLAN


- Cable Percussive/ Rotary Core Borehole
- Trial Pit
- Window Sample
- Geophysical Profile Line
- Proposed Development Boundary
- Anticipated Rock Level
- Culvert
- Excavate & Replace (Peat, Organic and Soft Clay/Silt)
- Subformation Expected to be Rock
- Proposed Material Extraction and Deposition Areas
- Proposed Attenuation Pond

PROFILE


- Topsoil
- Made Ground
- Peat
- Clay
- Silt
- Sand
- Gravel
- Rock
- No Recovery
- Cobbles and Boulders
- Piezometer / Standpipe Measurement
- Water Strike
- Water Level 20 Minutes After Strike
- Existing Ground Level
- Proposed Level
- N = N-Value

NOTES

- Excavate and replace areas are indicative only and overdig extents are not shown on these drawings.

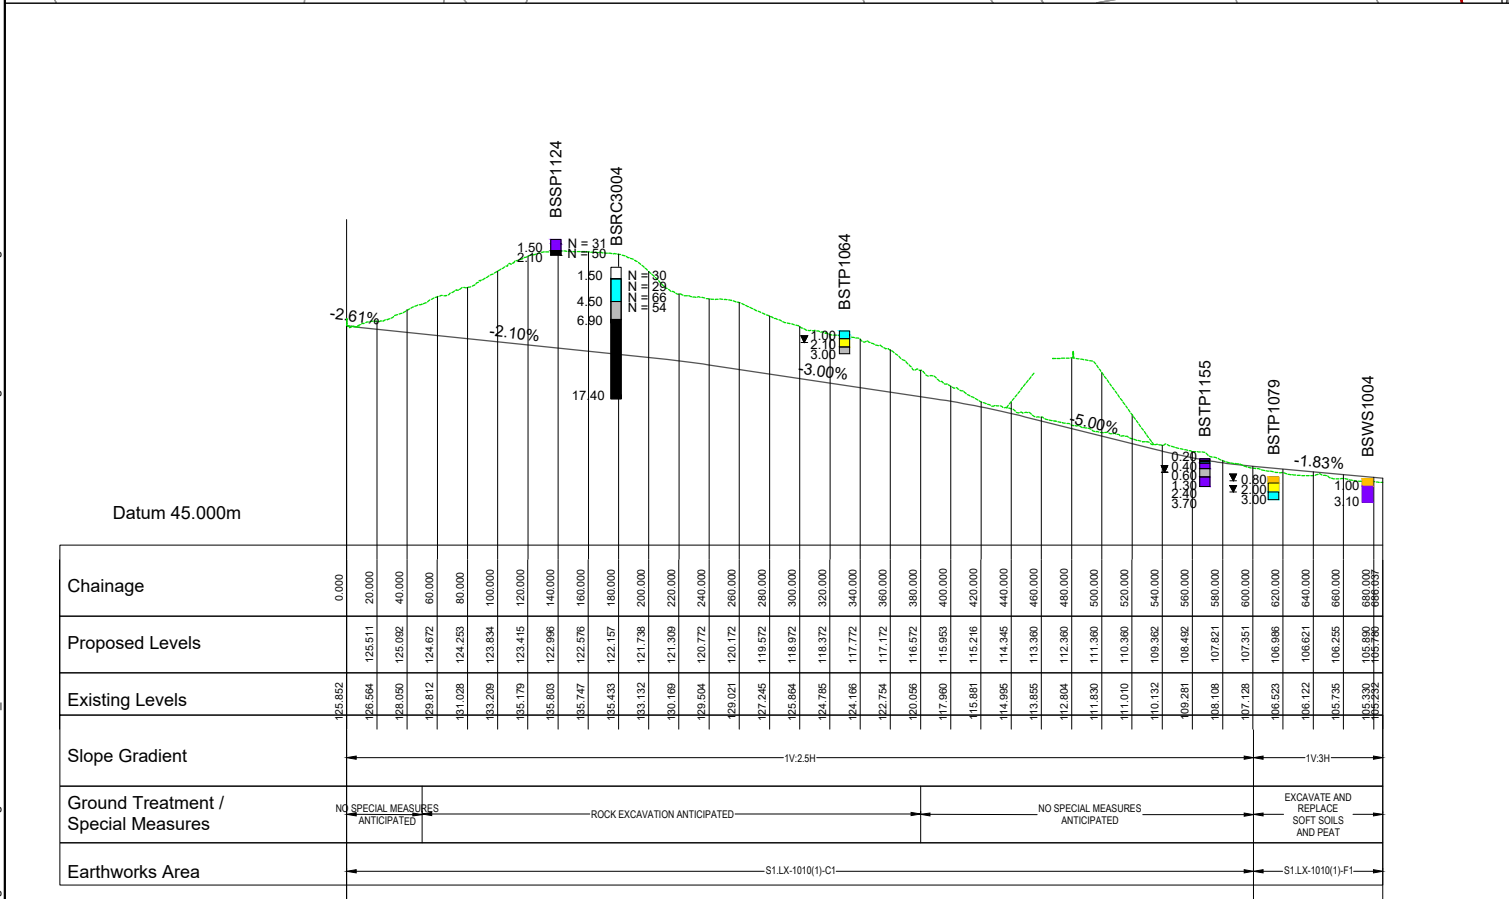

TEEVICKMOY NB LINK Scale Horiz. 1:500 Vert. 1:2500 @ A1
 TEEVICKMOY NB LINK Scale Horiz. 1:1000 Vert. 1:5000 @ A3

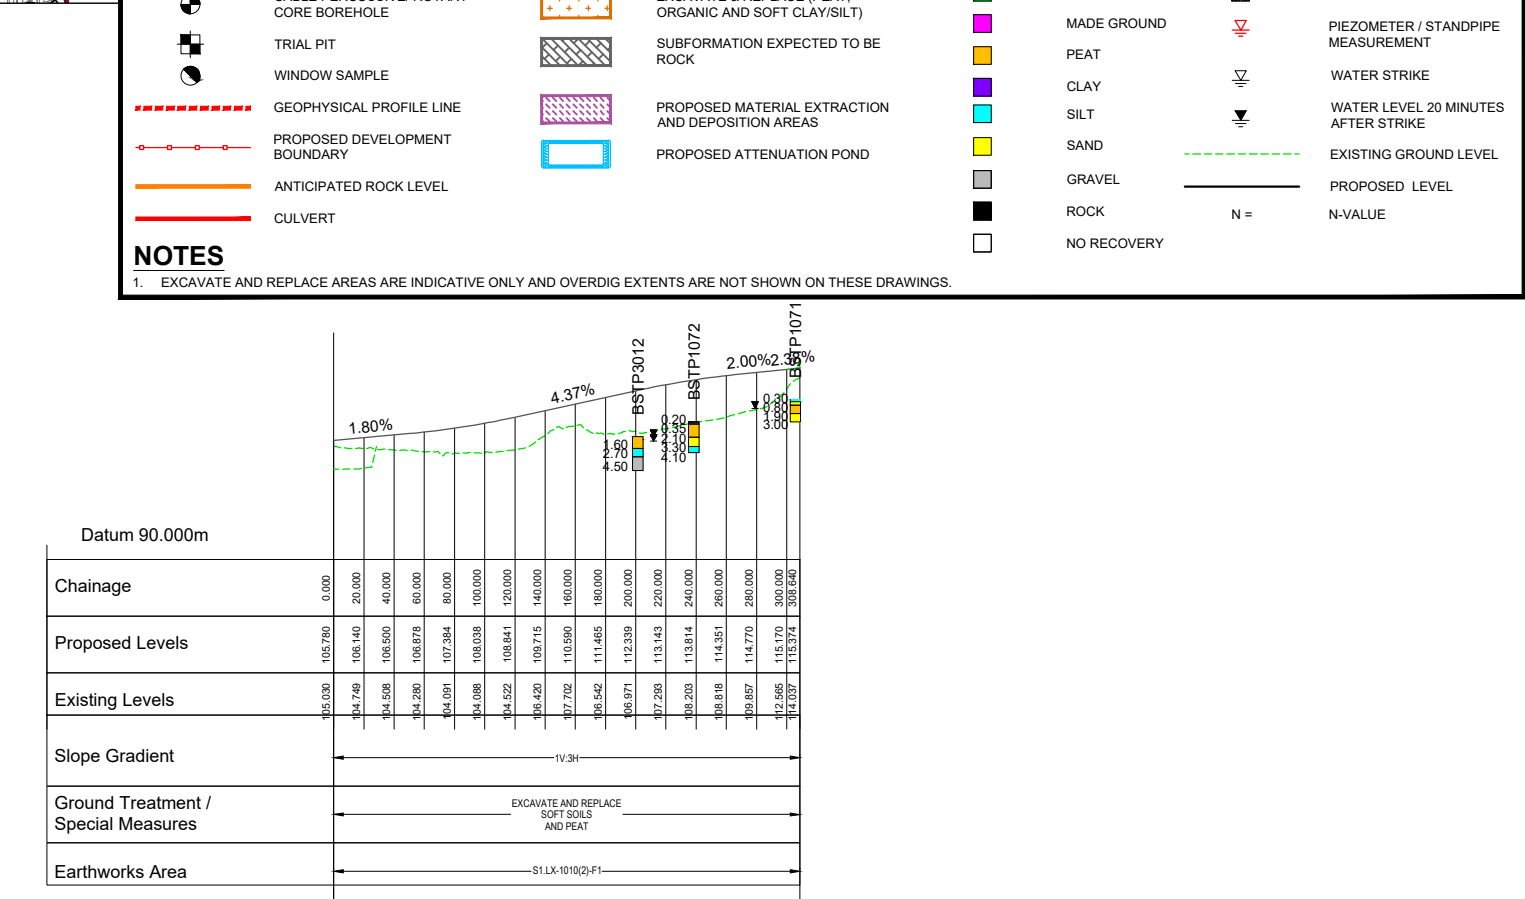

TEEVICKMOY SB LINK Scale Horiz. 1:500 Vert. 1:2500 @ A1
 TEEVICKMOY SB LINK Scale Horiz. 1:1000 Vert. 1:5000 @ A3

NOTES

DO NOT SCALE, use figured dimensions only.

All levels are referred to Ordnance Survey Datum, Malin Head.

This drawing is the property of the Donegal County Council. It is a confidential document and must not be copied, used, or its contents divulged without prior written consent. This document should not be relied on or used in circumstances other than those for which it was originally prepared. RPS / Barry Transportation accepts no responsibility for this document to any other party other than the party by whom it was commissioned.

Rev.	Date	Drawn	Description	Chk'd	Appr.
P01	29.10.25	CD	ISSUE FOR PLANNING	KC	EC

Project Title: TEN-T Priority Route Improvement Project, Donegal Section 1 - N15/N13 Ballybofey / Stranorlar Urban Region

Drawing Title: GROUND INVESTIGATION & EARTHWORKS PLAN & PROFILE (SIDE ROADS)


Status: A3

Designed: KC **Date:** OCT 2025 **EIAR Drawing Identifier:** EIAR DRAWING 4.67

Drawn: CD **Scale @ A1:** As Shown **File Identifier:** TT_MGT0337-RPS-P3-S1-DR-GI0002

Approved: EC **@ A3:** As Shown

Checked: KC **Sheet:** 11 of 20

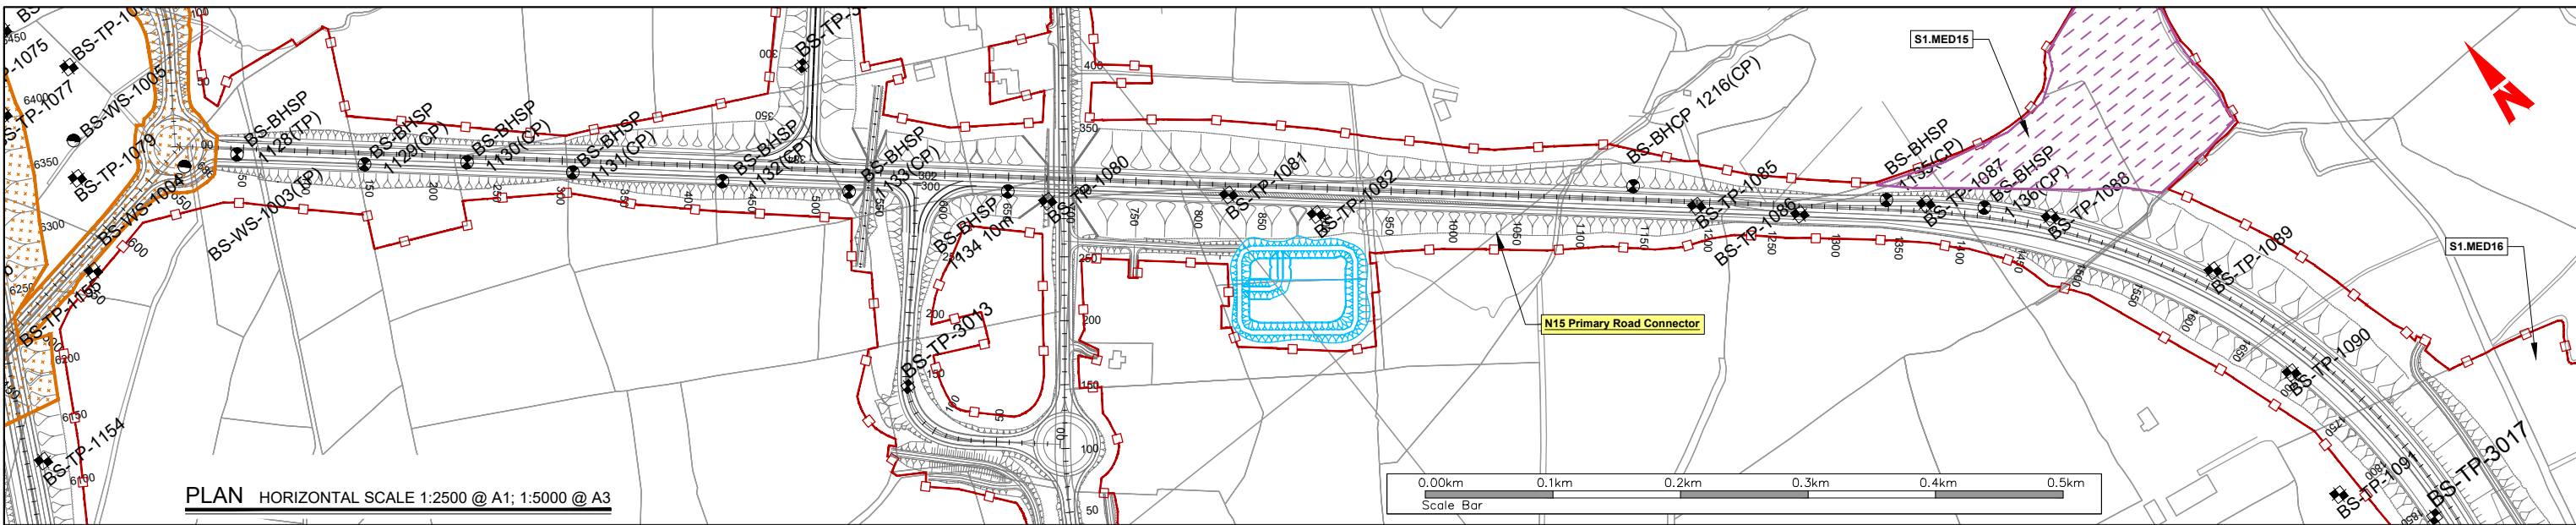

PLAN HORIZONTAL SCALE 1:2500 @ A1; 1:5000 @ A3

LEGEND

PLAN


- CABLE PERCUSSIVE/ ROTARY CORE BOREHOLE
- TRIAL PIT
- WINDOW SAMPLE
- GEOPHYSICAL PROFILE LINE
- PROPOSED DEVELOPMENT BOUNDARY
- ANTICIPATED ROCK LEVEL
- CULVERT
- EXCAVATE & REPLACE (PEAT, ORGANIC AND SOFT CLAY/SILT)
- SUBFORMATION EXPECTED TO BE ROCK
- PROPOSED MATERIAL EXTRACTION AND DEPOSITION AREAS
- PROPOSED ATTENUATION POND

PROFILE

- TOPSOIL
- MADE GROUND
- PEAT
- CLAY
- SILT
- SAND
- GRAVEL
- ROCK
- NO RECOVERY
- COBBLES AND BOULDERS
- PIEZOMETER / STANDPIPE MEASUREMENT
- WATER STRIKE
- WATER LEVEL 20 MINUTES AFTER STRIKE
- EXISTING GROUND LEVEL
- PROPOSED LEVEL
- N = N-VALUE

NOTES

1. EXCAVATE AND REPLACE AREAS ARE INDICATIVE ONLY AND OVERDIG EXTENTS ARE NOT SHOWN ON THESE DRAWINGS.

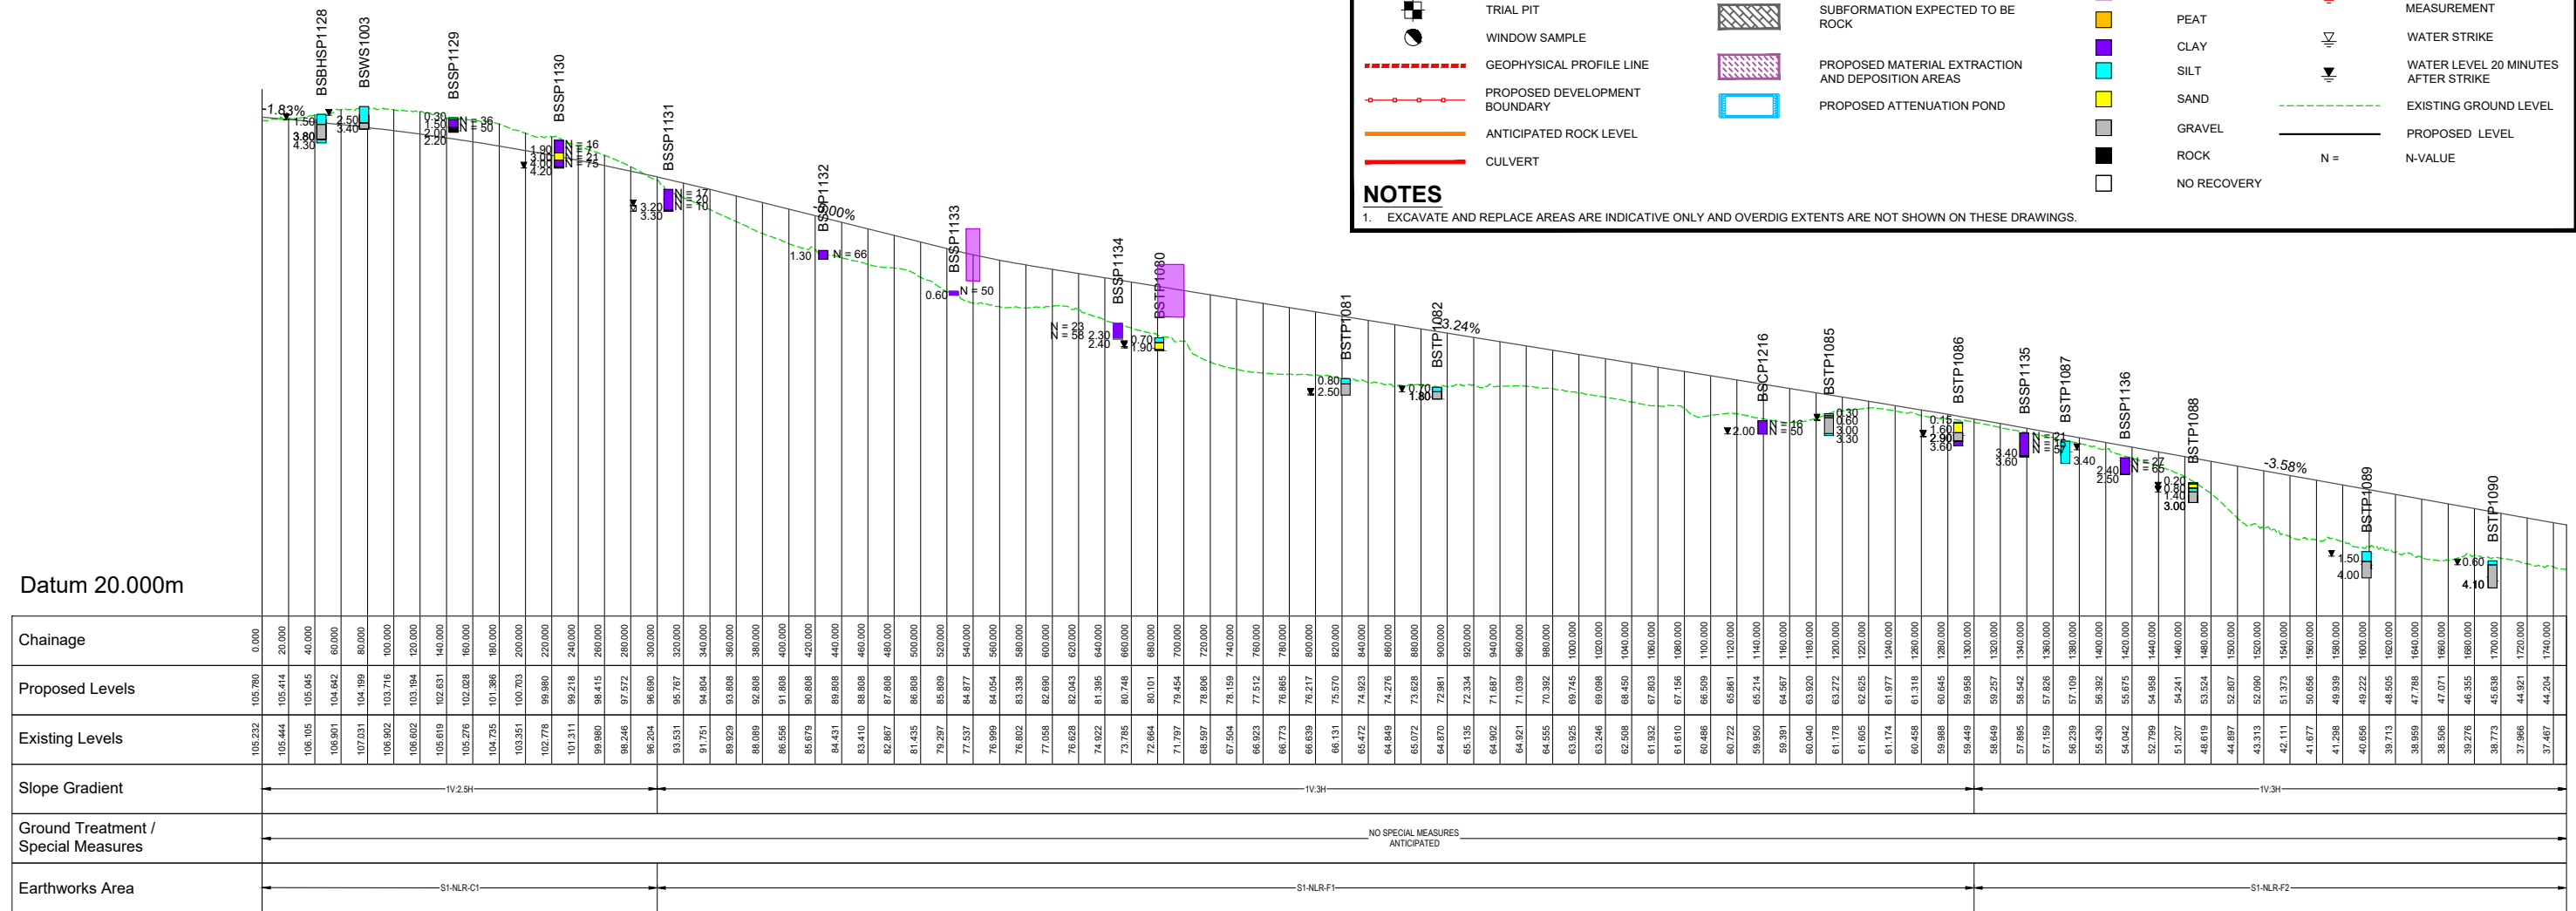

N15 PRIMARY ROAD CONNECTOR Scale Horiz. 1:500 Vert. 1:2500 @ A1
 N15 PRIMARY ROAD CONNECTOR Scale Horiz. 1:1000 Vert. 1:5000 @ A3

T:\MGT0337 - Ten-T Priority Route Imp - Donegal\8.0 Drawings\Phase 3\GITTT_MGT0337-RPS-P3-S1-DR-GI0002 Ground Investigation & Earthworks.dwg

NOTES

DO NOT SCALE, use figured dimensions only.

All levels are referred to Ordnance Survey Datum, Malin Head.

This drawing is the property of the Donegal County Council. It is a confidential document and must not be copied, used, or its contents divulged without prior written consent. This document should not be relied on or used in circumstances other than those for which it was originally prepared. RPS / Barry Transportation accepts no responsibility for this document to any other party other than the party by whom it was commissioned.

Rev.	Date	Drawn	Description	Chk'd	Appr.
P01	29.10.25	CD	ISSUE FOR PLANNING	KC	EC

Project Title: TEN-T Priority Route Improvement Project, Donegal Section 1 - N15/N13 Ballybofey / Stranorlar Urban Region

Drawing Title: GROUND INVESTIGATION & EARTHWORKS PLAN & PROFILE (SIDE ROADS)

Designed: KC Date: OCT 2025 EIAR Drawing Identifier: EIAI DRAWING 4.67


Drawn: CD Scale @ A1: As Shown @ A3: As Shown File Identifier: TT_MGT0337-RPS-P3-S1-DR-GI0002

Approved: EC Sheet: 12 of 20

Checked: KC

Status: A3

Rev: P01

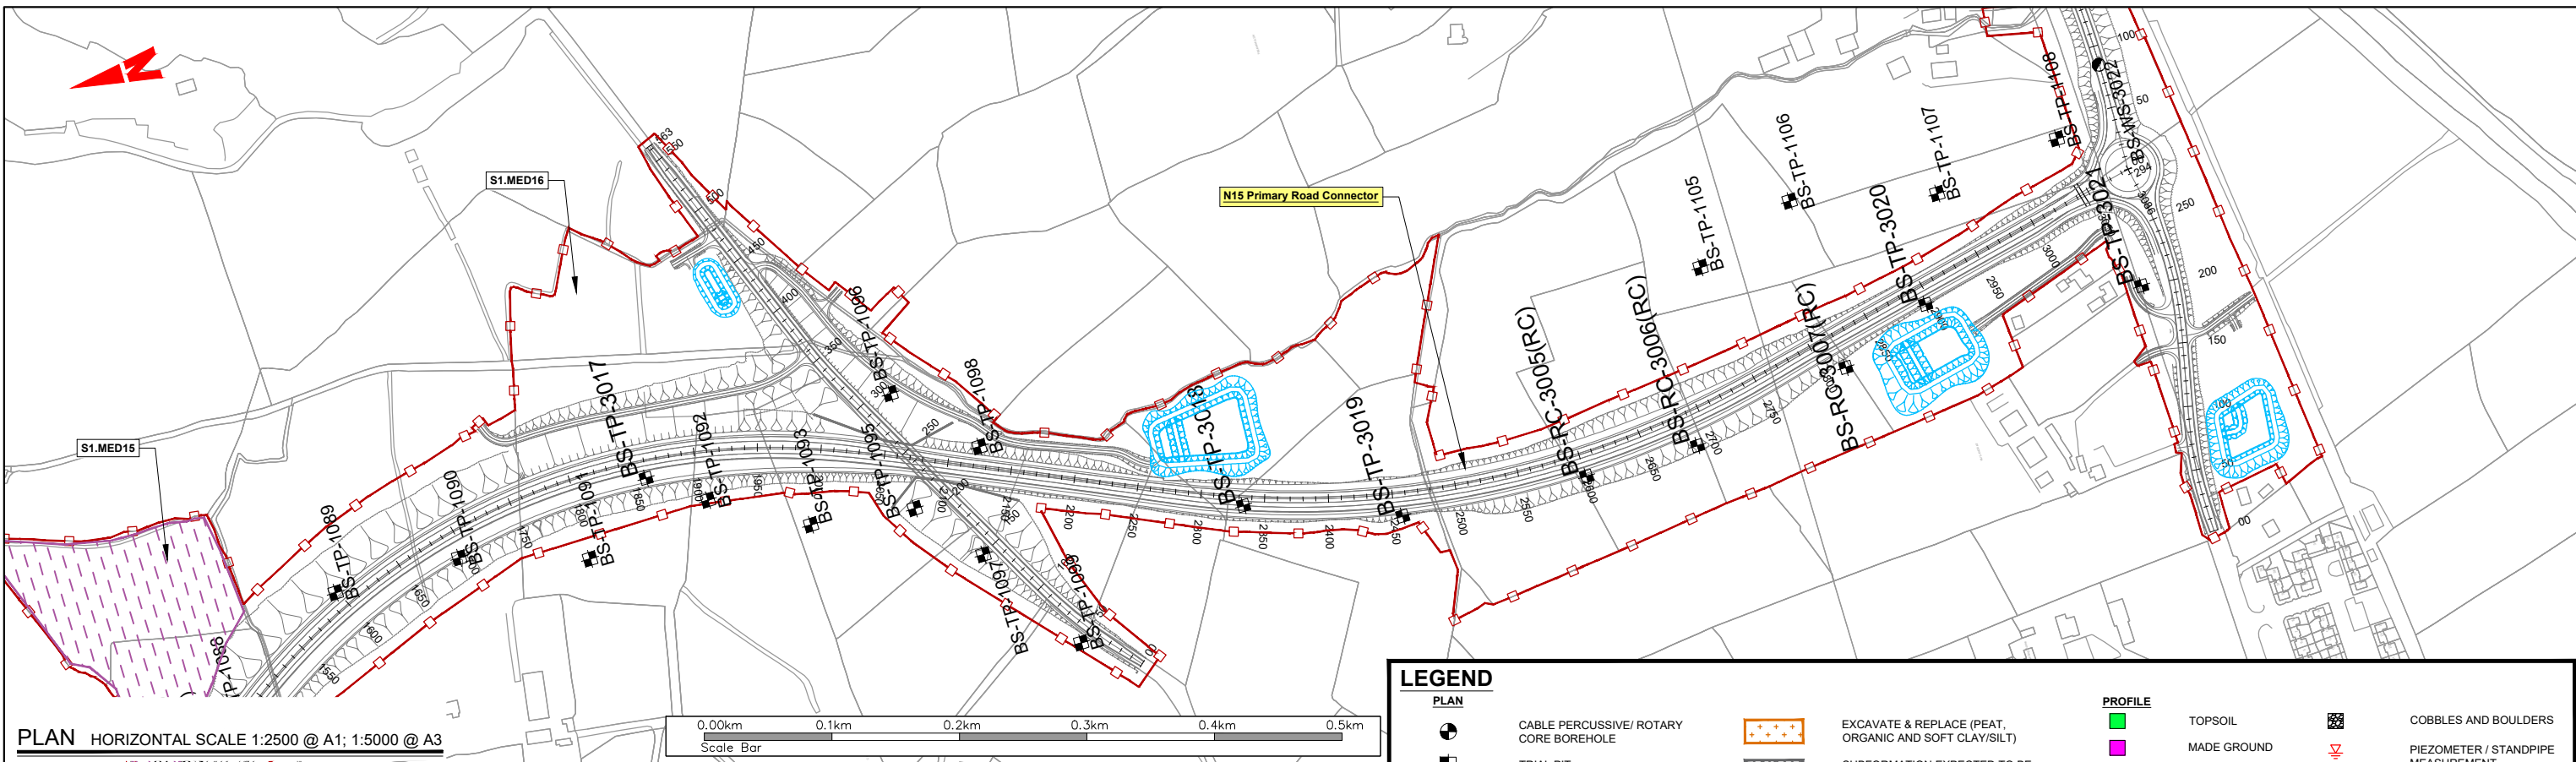


PLAN HORIZONTAL SCALE 1:2500 @ A1; 1:5000 @ A3

LEGEND

PLAN		PROFILE	
	CABLE PERCUSSIVE/ ROTARY CORE BOREHOLE		TOPSOIL
	TRIAL PIT		MADE GROUND
	WINDOW SAMPLE		PEAT
	GEOPHYSICAL PROFILE LINE		CLAY
	PROPOSED DEVELOPMENT BOUNDARY		SILT
	ANTICIPATED ROCK LEVEL		SAND
	CULVERT		GRAVEL
	EXCAVATE & REPLACE (PEAT, ORGANIC AND SOFT CLAY/SILT)		ROCK
	SUBFORMATION EXPECTED TO BE ROCK		NO RECOVERY
	PROPOSED MATERIAL EXTRACTION AND DEPOSITION AREAS		COBBLES AND BOULDERS
	PROPOSED ATTENUATION POND		PIEZOMETER / STANDPIPE MEASUREMENT
			WATER STRIKE
			WATER LEVEL 20 MINUTES AFTER STRIKE
			EXISTING GROUND LEVEL
			PROPOSED LEVEL
			N = N-VALUE

NOTES
1. EXCAVATE AND REPLACE AREAS ARE INDICATIVE ONLY AND OVERDIG EXTENTS ARE NOT SHOWN ON THESE DRAWINGS.

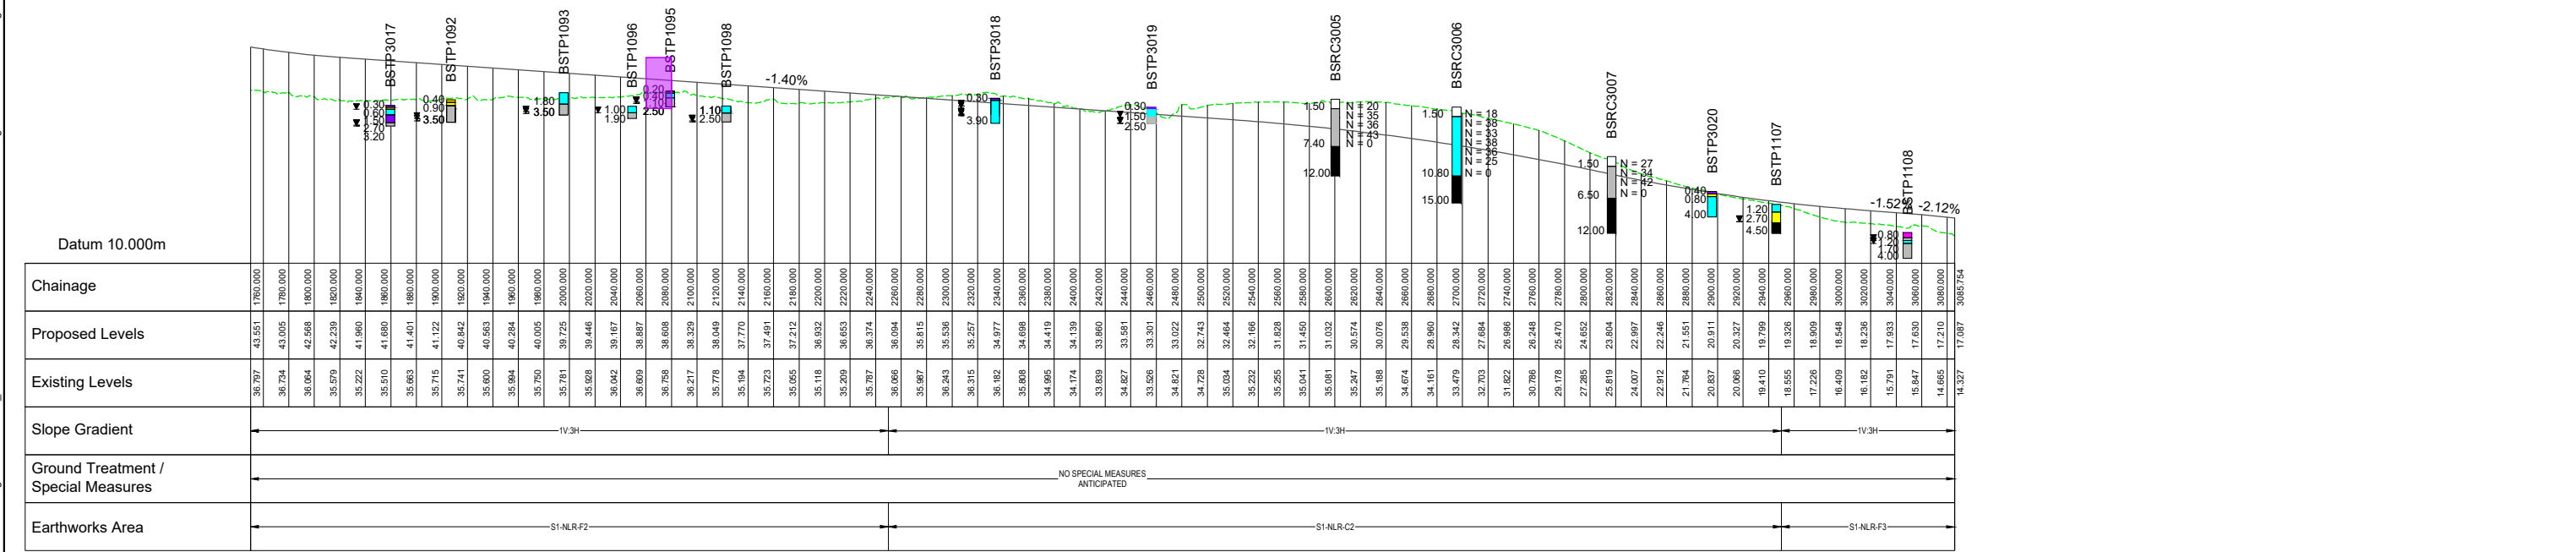

N15 PRIMARY ROAD CONNECTOR Scale Horiz. 1:500 Vert. 1:2500 @ A1
N15 PRIMARY ROAD CONNECTOR Scale Horiz. 1:1000 Vert. 1:5000 @ A3

NOTES
DO NOT SCALE, use figured dimensions only.
All levels are referred to Ordnance Survey Datum, Mean Head.
This drawing is the property of the Donegal County Council. It is a confidential document and must not be copied, used, or its contents divulged without prior written consent. This document should not be relied on or used in circumstances other than those for which it was originally prepared. RPS / Barry Transportation accepts no responsibility for this document to any other party other than the party by whom it was commissioned.

Rev.	Date	Drawn	Description	Ch'd	Appr.
P01	29.10.25	CD	ISSUE FOR PLANNING	KC	EC

Project Title: TEN-T Priority Route Improvement Project, Donegal Section 1 - N15/N13 Ballybofey / Stranorlar Urban Region

Drawing Title: GROUND INVESTIGATION & EARTHWORKS PLAN & PROFILE (SIDE ROADS)


Status: A3

Designed: KC **Date:** OCT 2025 **EIAR Drawing Identifier:** EIAR DRAWING 4.67


Drawn: CD **Scale @ A1:** As Shown **File Identifier:** TT_MGT0337-RPS-P3-S1-DR-GI0002

Approved: EC **Scale @ A3:** As Shown

Checked: KC **Sheet:** 13 of 20

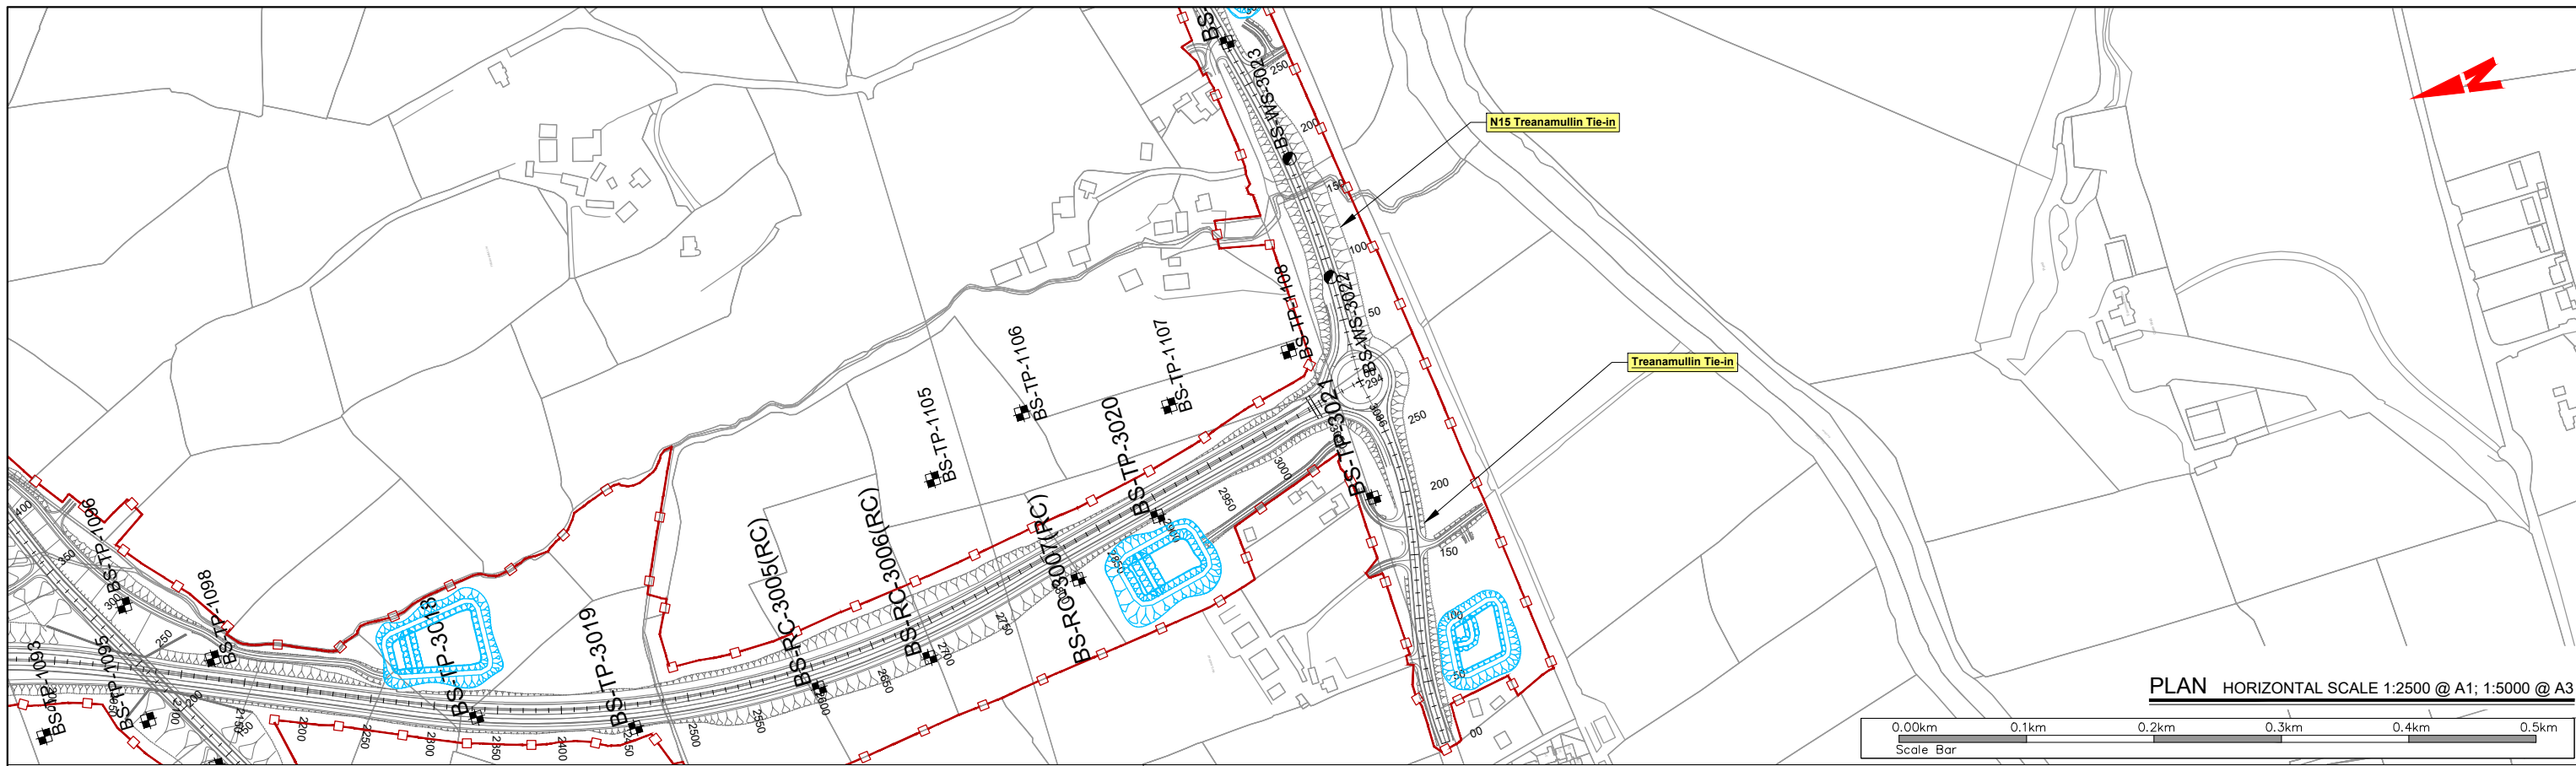

PLAN HORIZONTAL SCALE 1:2500 @ A1; 1:5000 @ A3

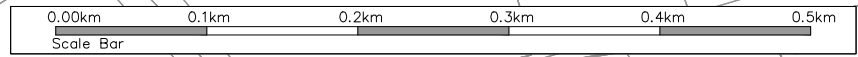

LEGEND

PLAN


- CABLE PERCUSSIVE/ROTARY CORE BOREHOLE
- TRIAL PIT
- WINDOW SAMPLE
- GEOPHYSICAL PROFILE LINE
- PROPOSED DEVELOPMENT BOUNDARY
- ANTICIPATED ROCK LEVEL
- CULVERT
- EXCAVATE & REPLACE (PEAT, ORGANIC AND SOFT CLAY/SILT)
- SUBFORMATION EXPECTED TO BE ROCK
- PROPOSED MATERIAL EXTRACTION AND DEPOSITION AREAS
- PROPOSED ATTENUATION POND

PROFILE


- TOPSOIL
- MADE GROUND
- PEAT
- CLAY
- SILT
- SAND
- GRAVEL
- ROCK
- NO RECOVERY
- COBBLES AND BOULDERS
- PIEZOMETER / STANDPIPE MEASUREMENT
- WATER STRIKE
- WATER LEVEL 20 MINUTES AFTER STRIKE
- EXISTING GROUND LEVEL
- PROPOSED LEVEL
- N = N-VALUE

NOTES

1. EXCAVATE AND REPLACE AREAS ARE INDICATIVE ONLY AND OVERDIG EXTENTS ARE NOT SHOWN ON THESE DRAWINGS.

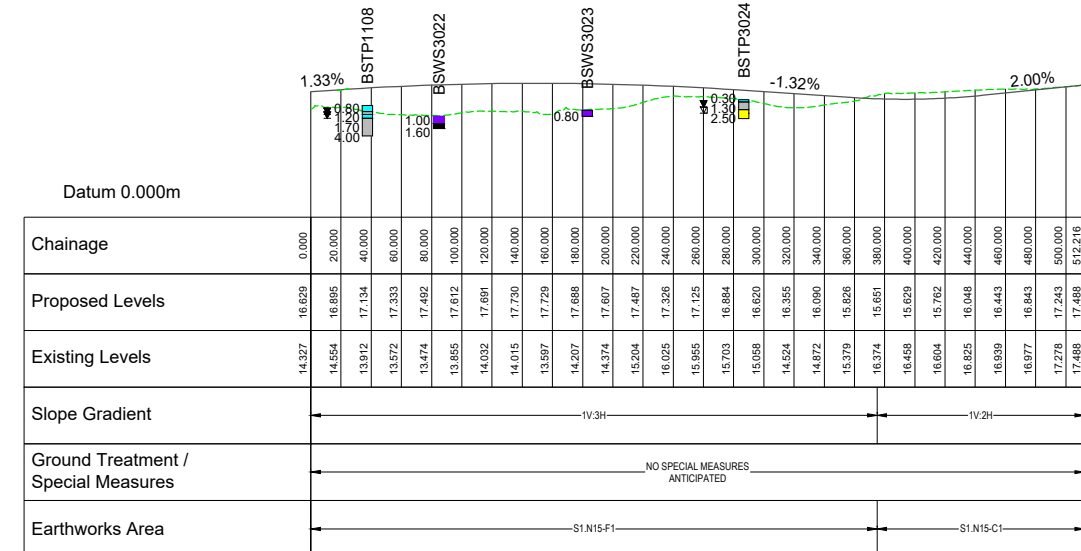

N15 TRENAMULLIN TIE-IN Scale Horiz. 1:500 Vert. 1:2500 @ A1
N15 TRENAMULLIN TIE-IN Scale Horiz. 1:1000 Vert. 1:5000 @ A3

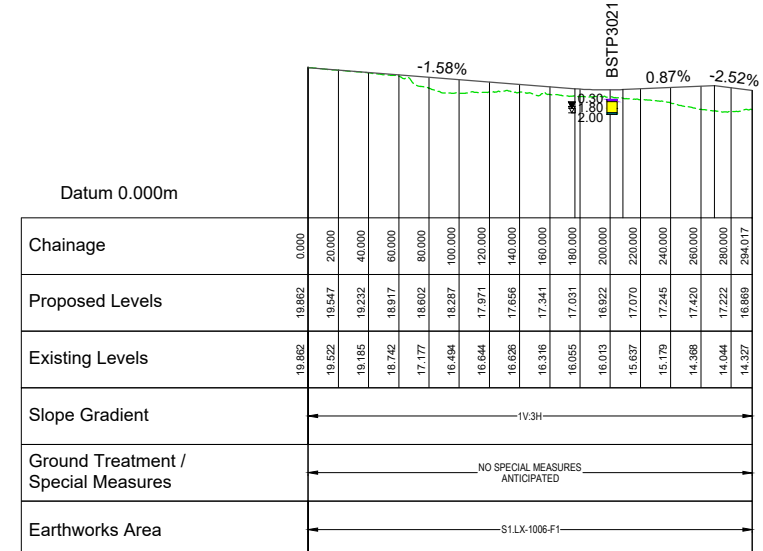

TRENAMULLIN TIE-IN Scale Horiz. 1:500 Vert. 1:2500 @ A1
TRENAMULLIN TIE-IN Scale Horiz. 1:1000 Vert. 1:5000 @ A3

T:\MGT0337 - Ten-T Priority Route Imp - Donegal\0 Drawings\Phase 3\INTT_MGT0337-RPS-P3-S1-DR-C-GI0002 Ground Investigation & Earthworks.dwg



NOTES


DO NOT SCALE, use figured dimensions only.

All levels are referred to Ordnance Survey Datum, Mean Head.

This drawing is the property of the Donegal County Council. It is a confidential document and must not be copied, used, or its contents divulged without prior written consent. This document should not be relied on or used in circumstances other than those for which it was originally prepared. RPS / Barry Transportation accepts no responsibility for this document to any other party other than the party by whom it was commissioned.

Rev.	Date	Drawn	Description	Chk'd	Appr.
P01	29.10.25	CD	ISSUE FOR PLANNING	KC	EC

Project Title: TEN-T Priority Route Improvement Project, Donegal Section 1 - N15/N13 Ballybofey / Stranorlar Urban Region		EIA Drawing Identifier: EIAR DRAWING 4.67	
Drawing Title: GROUND INVESTIGATION & EARTHWORKS PLAN & PROFILE (SIDE ROADS)		Status: A3	
Designed: KC	Date: OCT 2025	File Identifier: TT_MGT0337-RPS-P3-S1-DR-GI0002	Rev: P01
Drawn: CD	Scale @ A1: As Shown @ A3: As Shown	Sheet: 14 of 20	
Approved: EC			
Checked: KC			

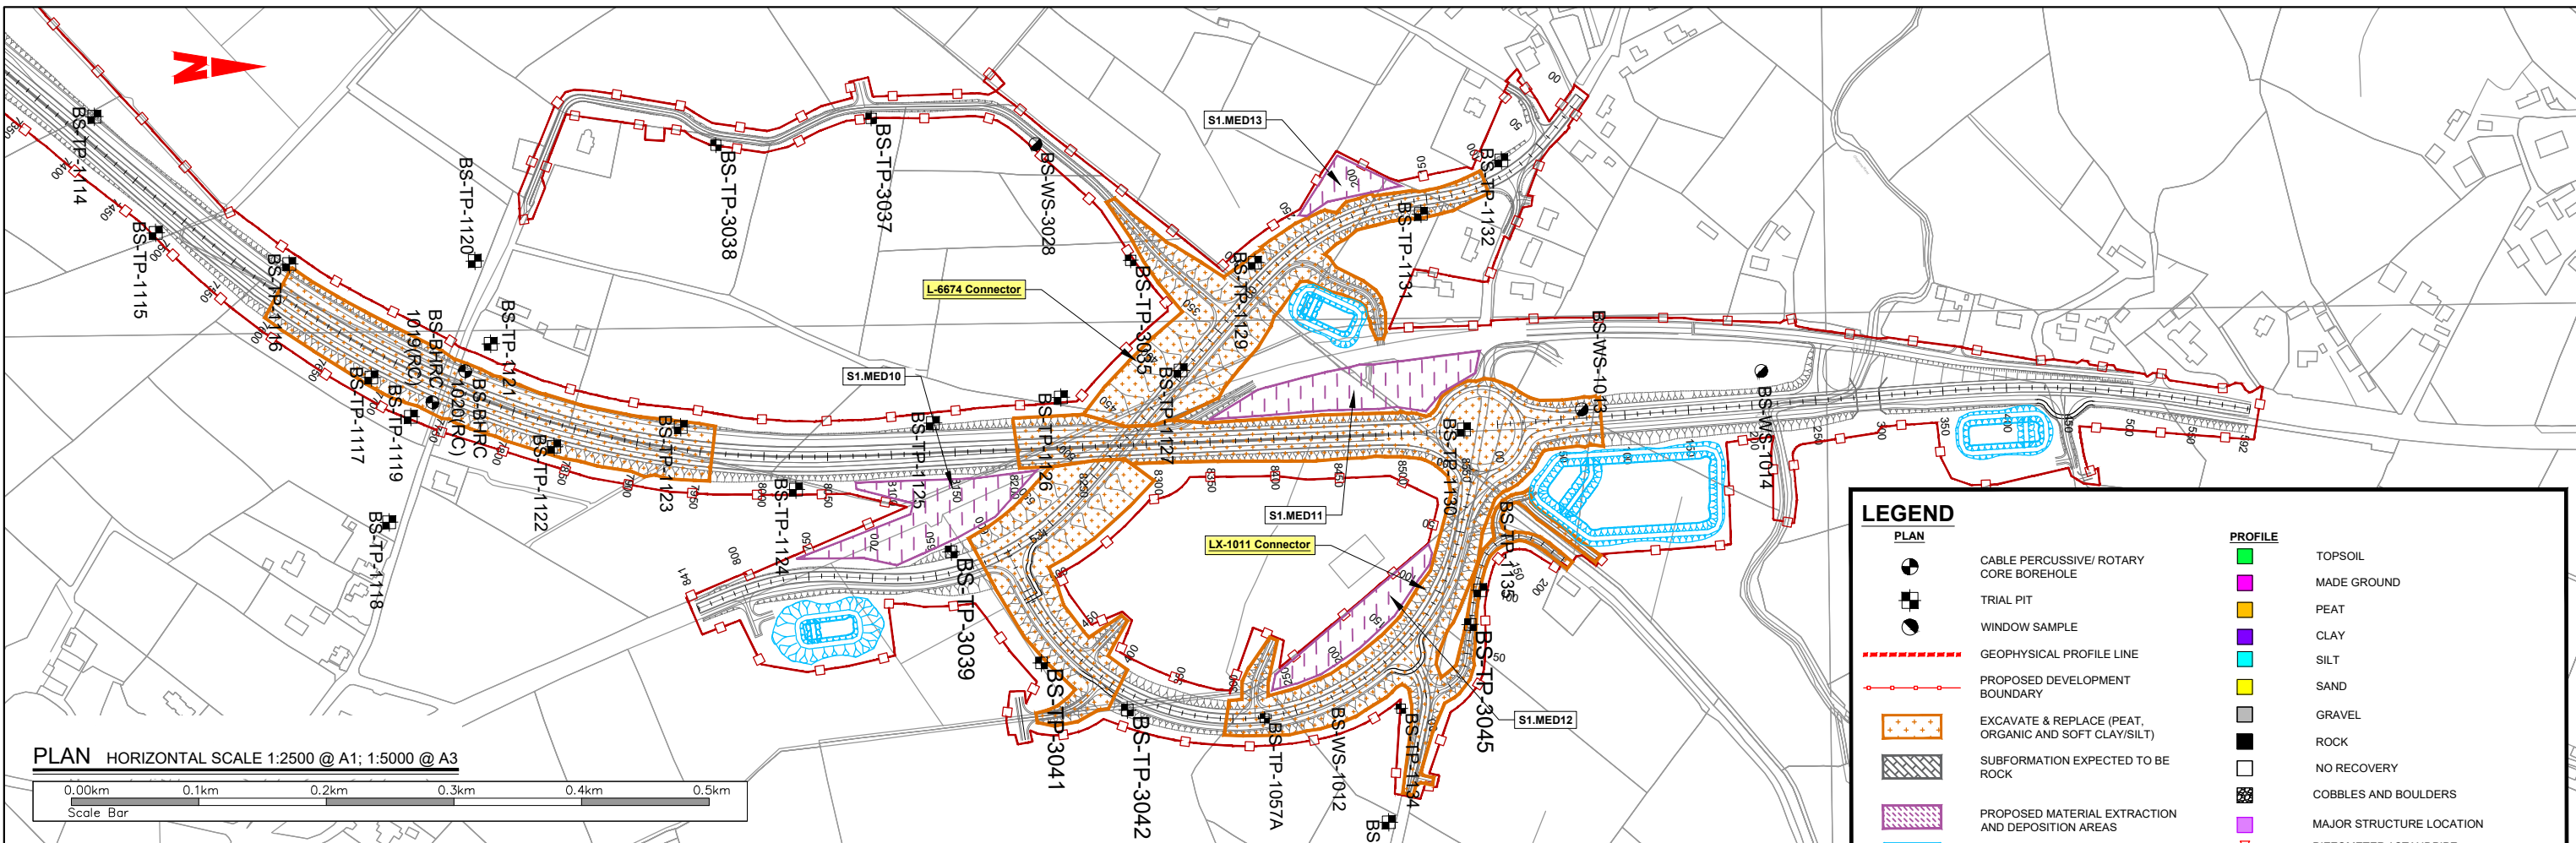

LEGEND

PLAN


- CABLE PERCUSSIVE/ ROTARY CORE BOREHOLE
- TRIAL PIT
- WINDOW SAMPLE
- GEOPHYSICAL PROFILE LINE
- PROPOSED DEVELOPMENT BOUNDARY
- EXCAVATE & REPLACE (PEAT, ORGANIC AND SOFT CLAY/SILT)
- SUBFORMATION EXPECTED TO BE ROCK
- PROPOSED MATERIAL EXTRACTION AND DEPOSITION AREAS
- PROPOSED ATTENUATION POND
- ANTICIPATED ROCK LEVEL
- CULVERT

PROFILE


- TOPSOIL
- MADE GROUND
- PEAT
- CLAY
- SILT
- SAND
- GRAVEL
- ROCK
- NO RECOVERY
- COBBLES AND BOULDERS
- MAJOR STRUCTURE LOCATION
- PIEZOMETER / STANDPIPE MEASUREMENT
- WATER STRIKE
- WATER LEVEL 20 MINUTES AFTER STRIKE
- EXISTING GROUND LEVEL
- PROPOSED LEVEL
- N = N-VALUE

NOTES

1. EXCAVATE AND REPLACE AREAS ARE INDICATIVE ONLY AND OVERDIG EXTENTS ARE NOT SHOWN ON THESE DRAWINGS.

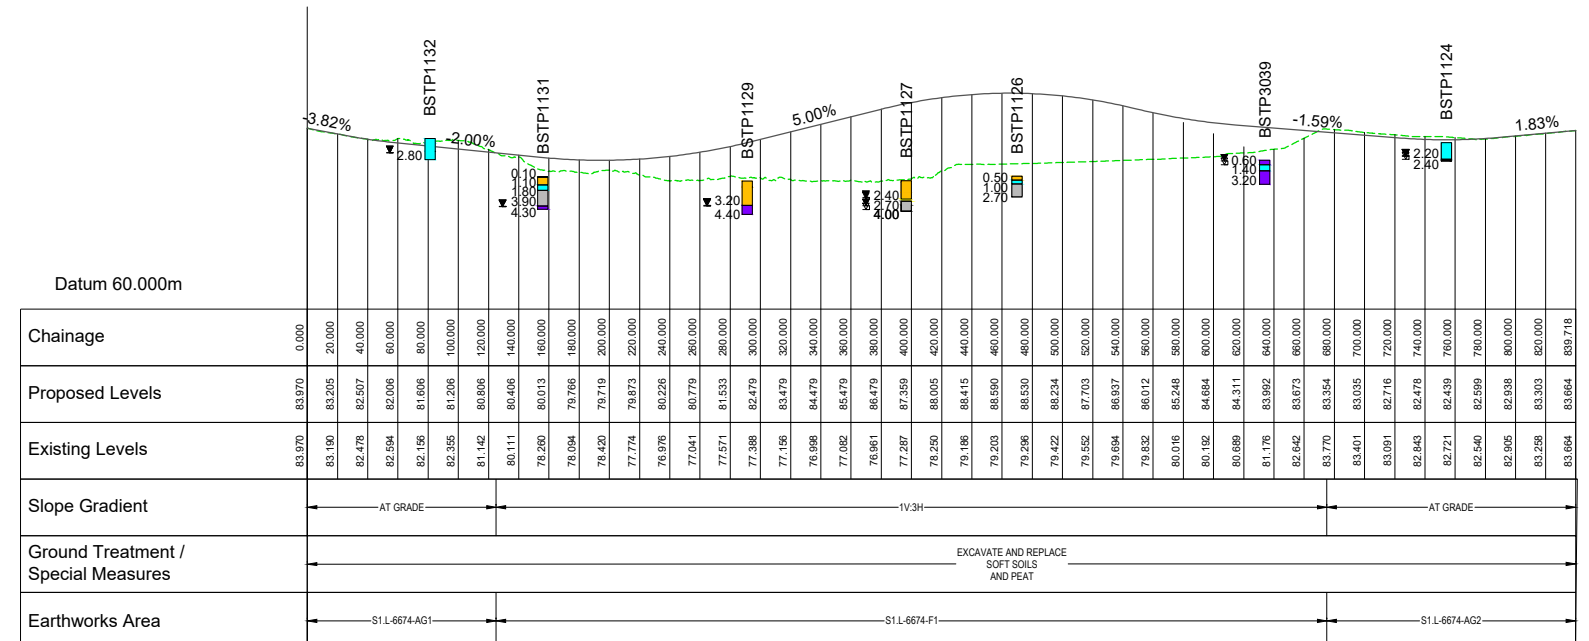

L-6674 CONNECTOR Scale Horiz. 1:500 Vert. 1:2500 @ A1
L-6674 CONNECTOR Scale Horiz. 1:1000 Vert. 1:5000 @ A3

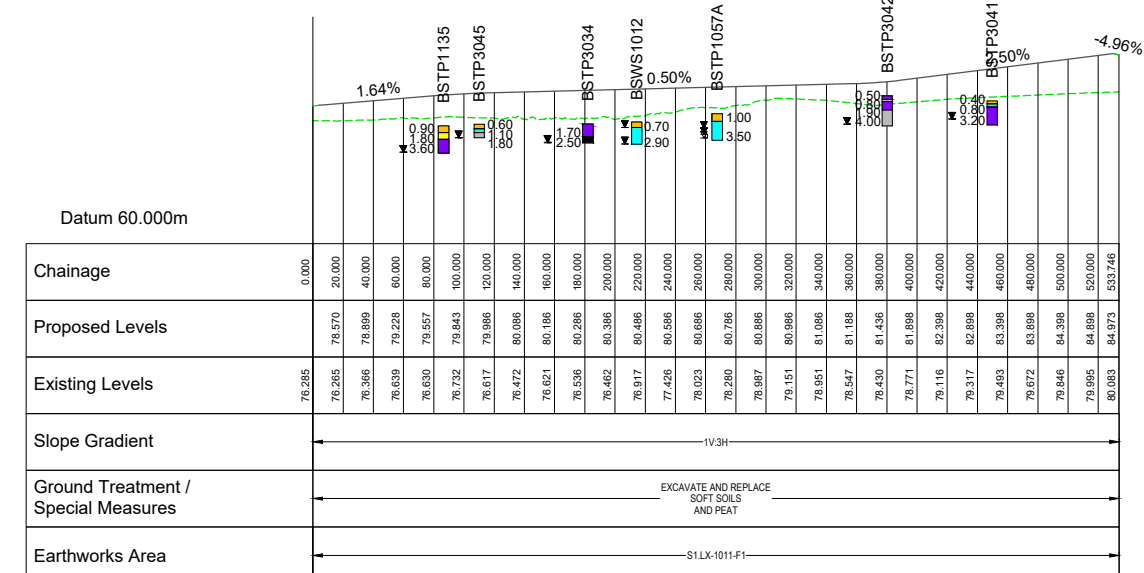

LX-1011 CONNECTOR Scale Horiz. 1:500 Vert. 1:2500 @ A1
LX-1011 CONNECTOR Scale Horiz. 1:1000 Vert. 1:5000 @ A3

T:\MGT0337 - Ten-T Priority Route Imp - Donegal\0 Drawings\Phase 3\IGTT_MGT0337-RPS-P3-S1-DR-C-GI0002 Ground Investigation & Earthworks.dwg

TII
Bonnagar Tompar Éireann
Transport Infrastructure Ireland

Ca-Resourced by the Connecting Europe Facility of the European Union

Rialtas na hÉireann
Government of Ireland
2040

Tionscadal Éireann
Project Ireland

Donegal
Comhairle Contae Dhún na nGall
Donegal County Council

OPUS BOHEMO TRANSPORTA
DHÚN NA N-GALL

RPS BARRY
TRANSPORTATION

NOTES

DO NOT SCALE, use figured dimensions only.

All levels are referred to Ordnance Survey Datum, Mean Head.

This drawing is the property of the Donegal County Council. It is a confidential document and must not be copied, used, or its contents divulged without prior written consent. This document should not be relied on or used in circumstances other than those for which it was originally prepared. RPS / Barry Transportation accepts no responsibility for this document to any other party other than the party by whom it was commissioned.

Rev.	Date	Drawn	Description	Chk'd	Appr.
P01	29.10.25	CD	ISSUE FOR PLANNING	KC	EC

Project Title: TEN-T Priority Route Improvement Project, Donegal Section 1 - N15/N13 Ballybofey / Stranorlar Urban Region

Drawing Title: GROUND INVESTIGATION & EARTHWORKS PLAN & PROFILE (SIDE ROADS)

Status: A3

Designed: KC
Drawn: CD
Approved: EC
Checked: KC

Date: OCT 2025
Scale @ A1: As Shown
@ A3: As Shown

Sheet: 18 of 20

EIAR Drawing Identifier: EIAR DRAWING 4.67
File Identifier: TT_MGT0337-RPS-P3-S1-DR-GI0002

Rev: P01

