


Palisade Fencing Details - Elevation

SCALE 1:25

Palisade Fencing Details - Section

SCALE 1:25

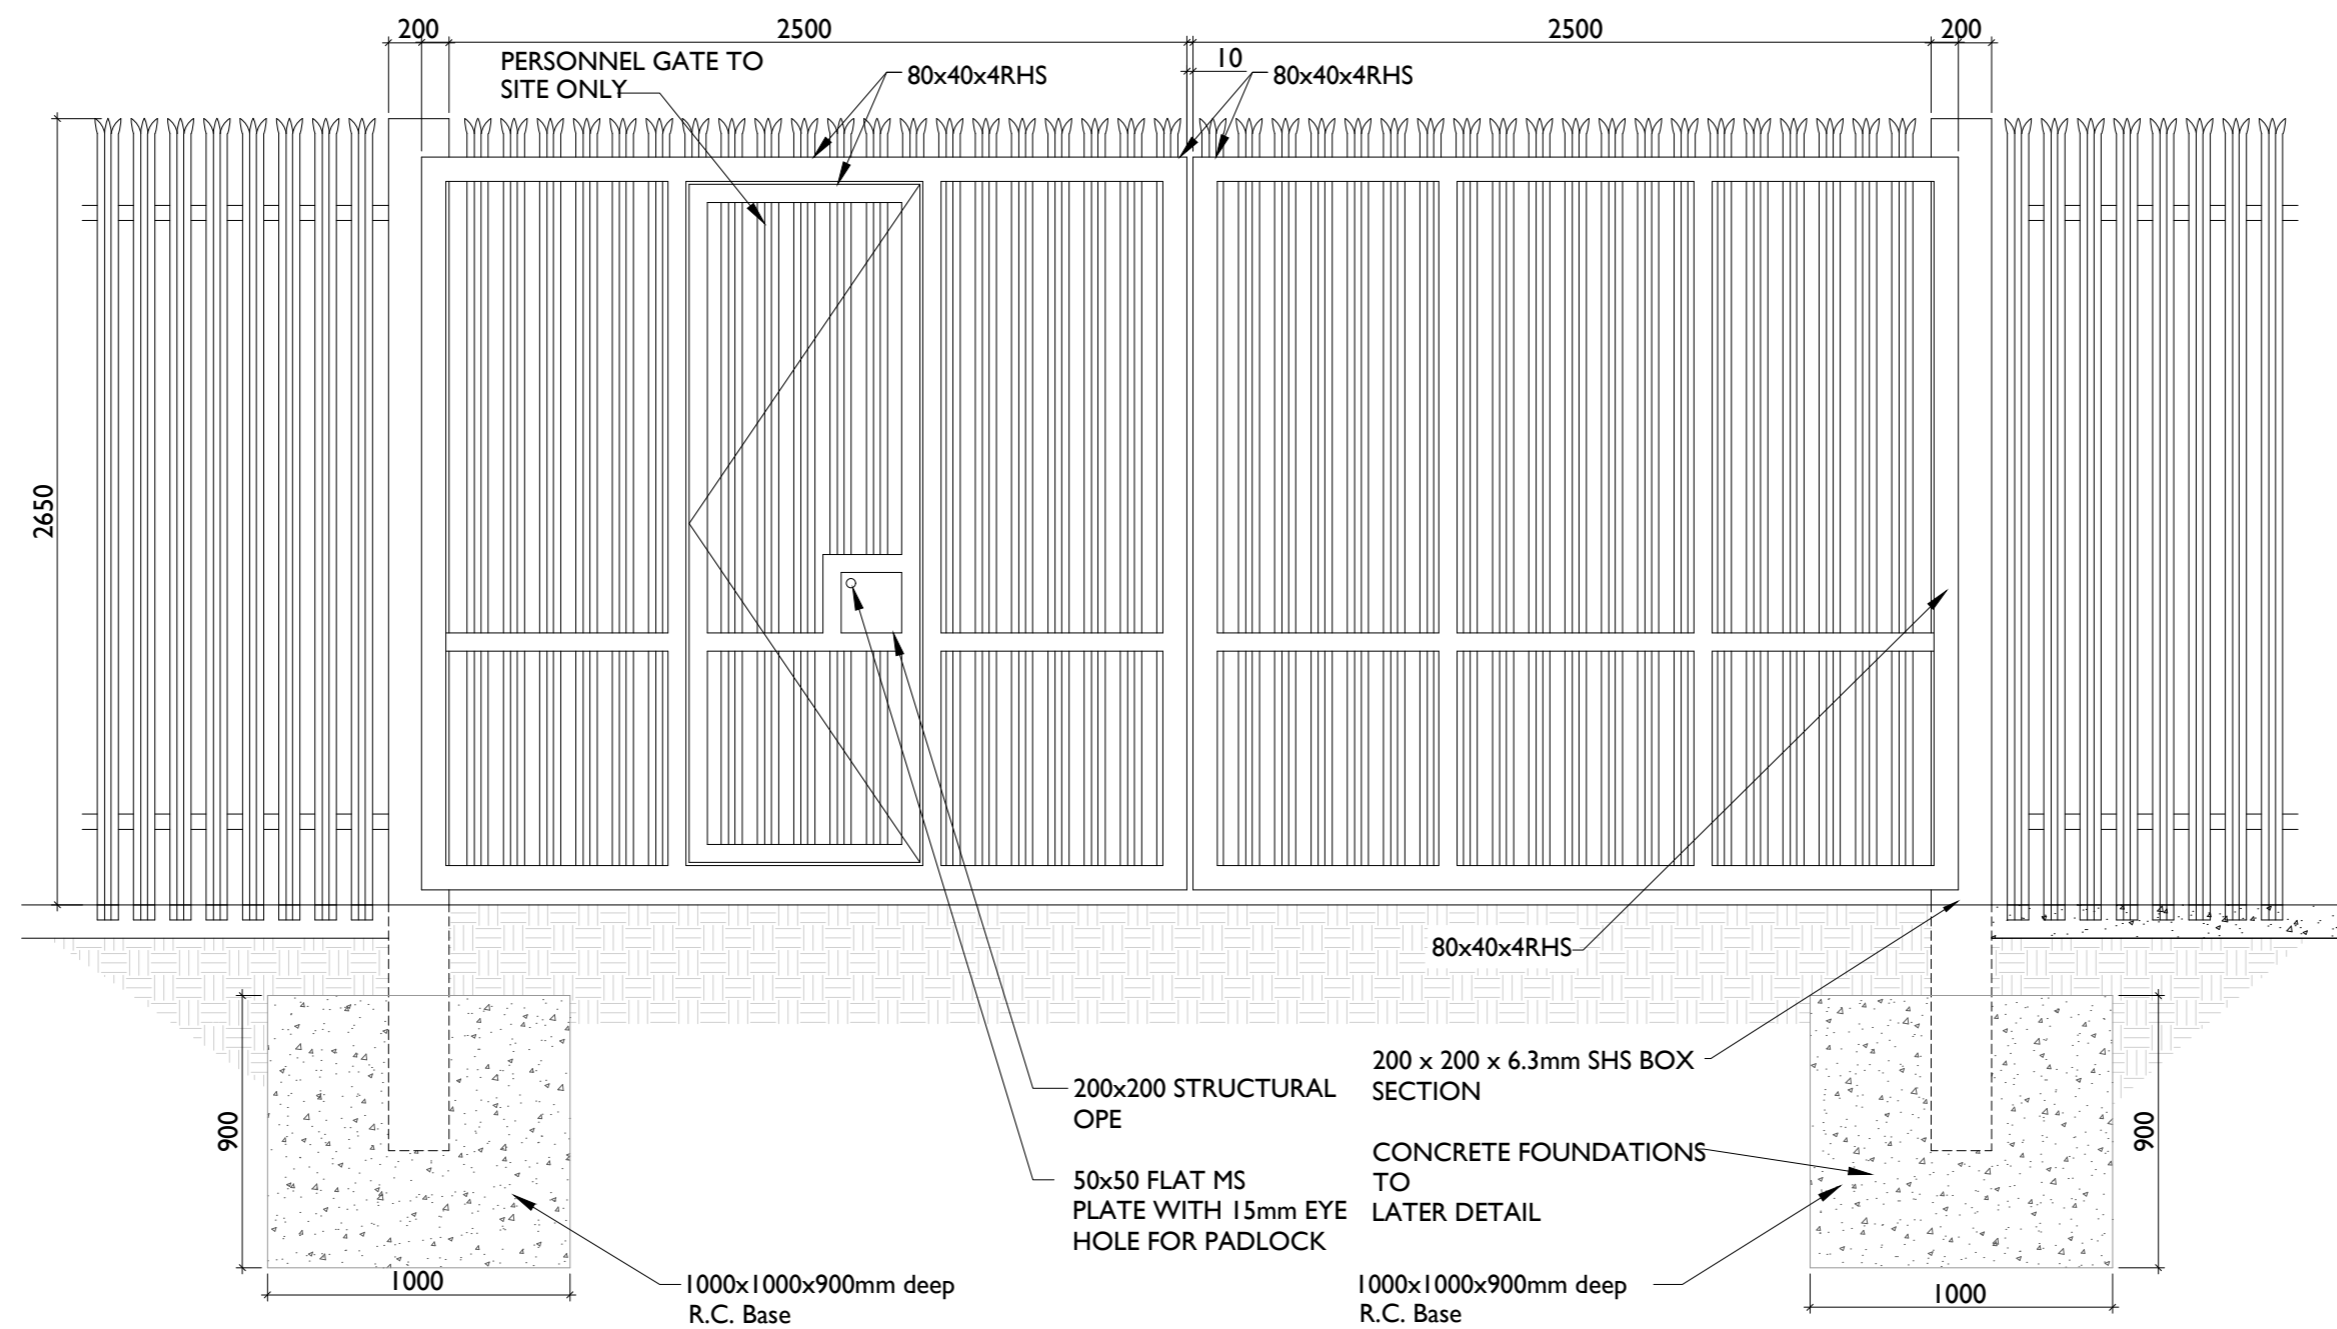

Typical Gate Elevation

SCALE 1:25

PROJECT

Coom Green Energy Par
110kV Grid Connection

CLIENT

Coom Green Energy
Park Limited

CONSULTANTS



NOTES: -

LEGEND: -

- This drawing is to be read in conjunction with relevant drawings, specifications and reports.
- Dimensions are in millimeters, unless noted otherwise.
- Drawings are not to be scaled use figured dimensions only.

Issued for Planning
29.10.2025

ISSUE/REVISION

I/R	DATE	DESCRIPTION
P1	29.10.25	Issued for Planning
N1	02.04.25	Issued for Information

PROJECT NUMBER

300-100920

SHEET TITLE

Palisade Gate & Fence Details

SHEET NUMBER

300100920-DR-216