

PROJECT

Coom Green Energy Park  
 110kV Grid Connection

CLIENT

Coom Green Energy  
 Park Limited


CONSULTANTS



NOTES:-


- This drawing is to be read in conjunction with relevant drawings, specifications and reports.
- Dimensions are in millimeters, unless noted otherwise.
- Drawings are not to be scaled use figured dimensions only.

LEGEND:-

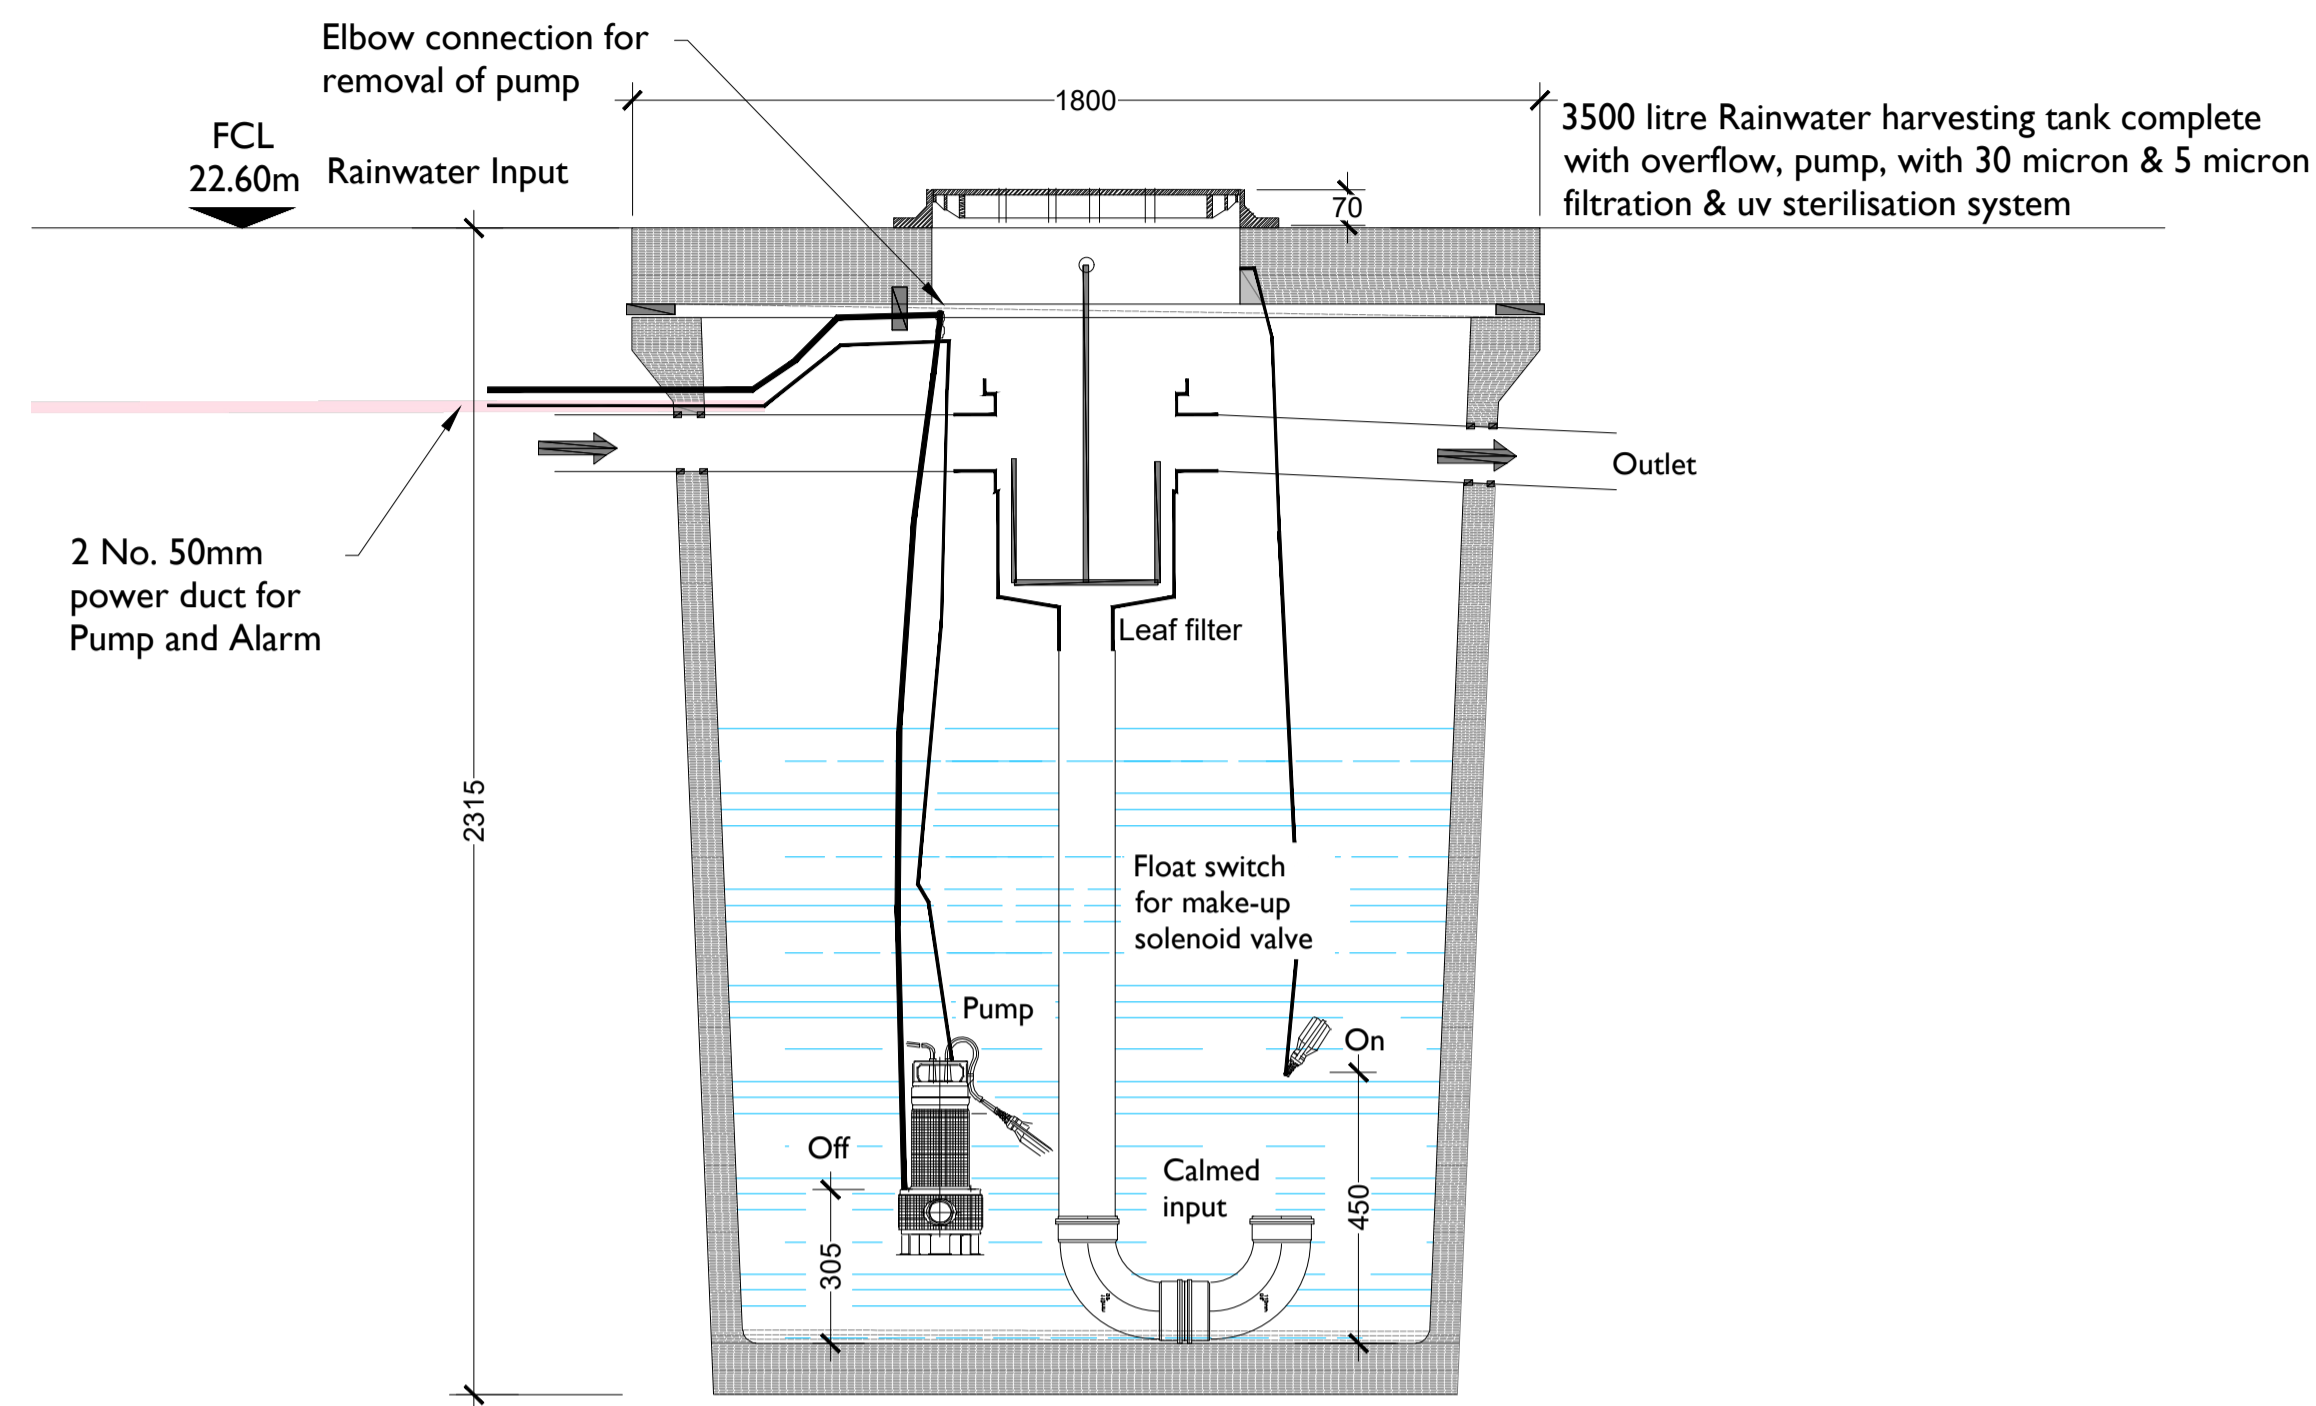


RAINWATER HARVESTING TANK DETAIL ( 3500 LITERS ) - ELEVATION

NTS

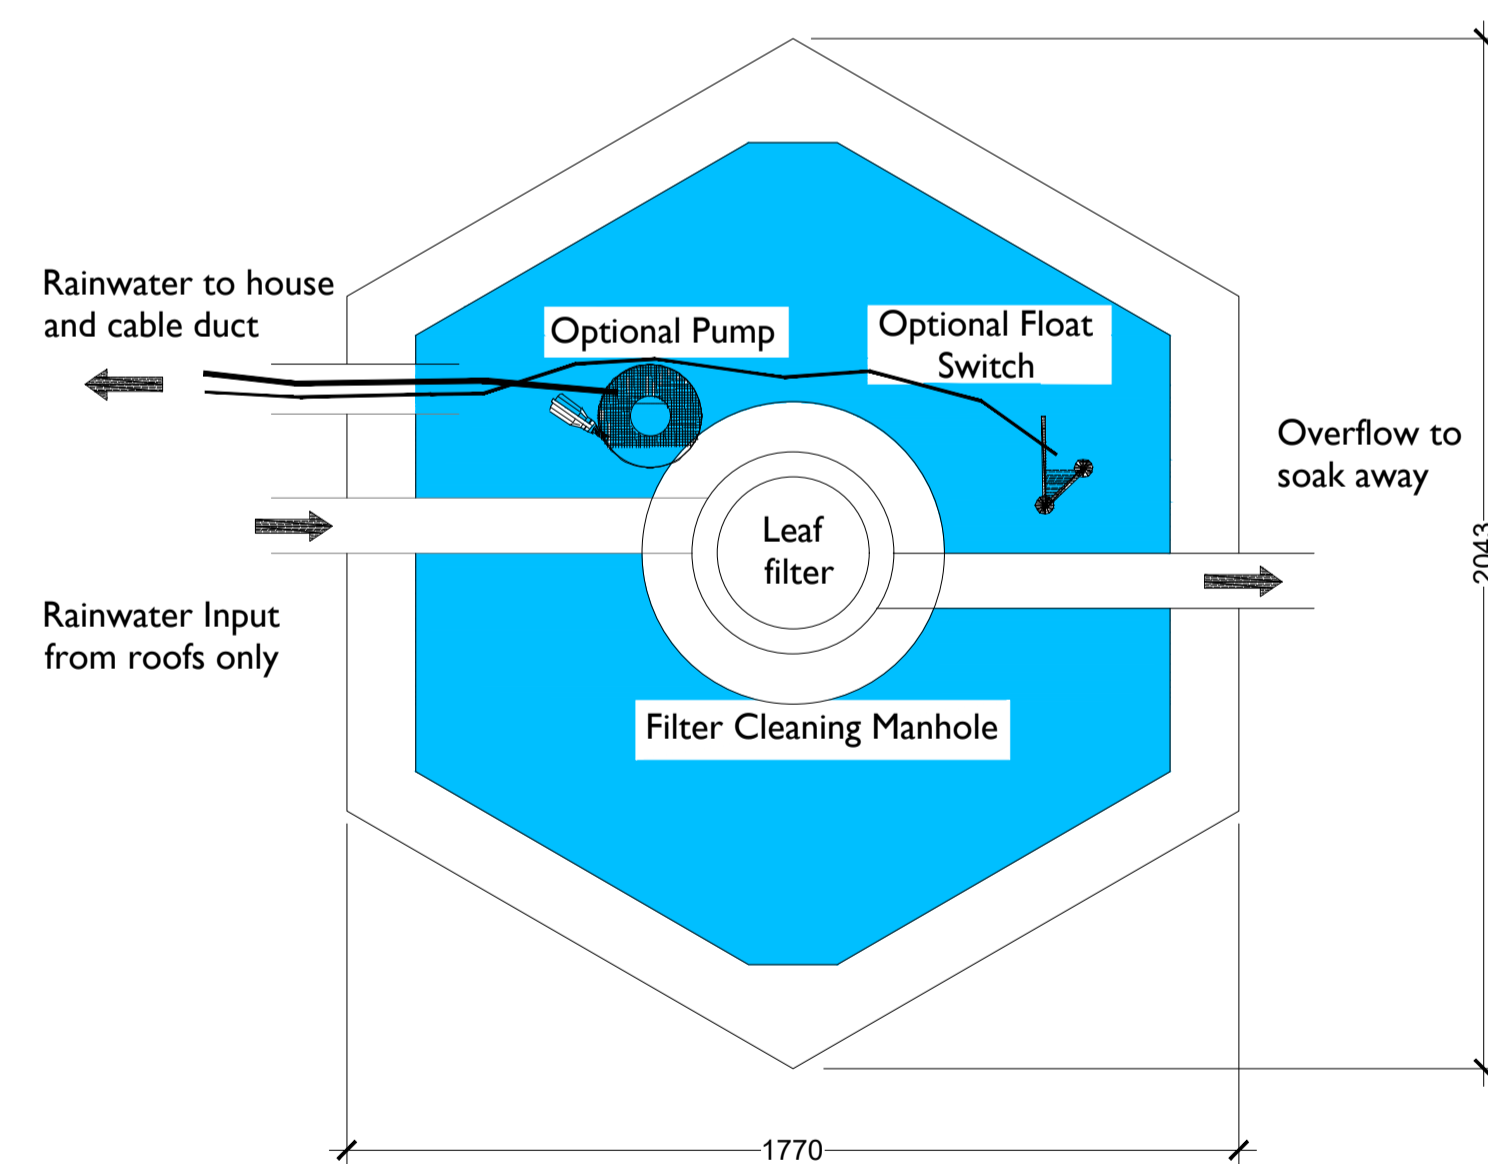

RAINWATER HARVESTING TANK DETAIL ( 3500 LITERS ) - PLAN VIEW

NTS

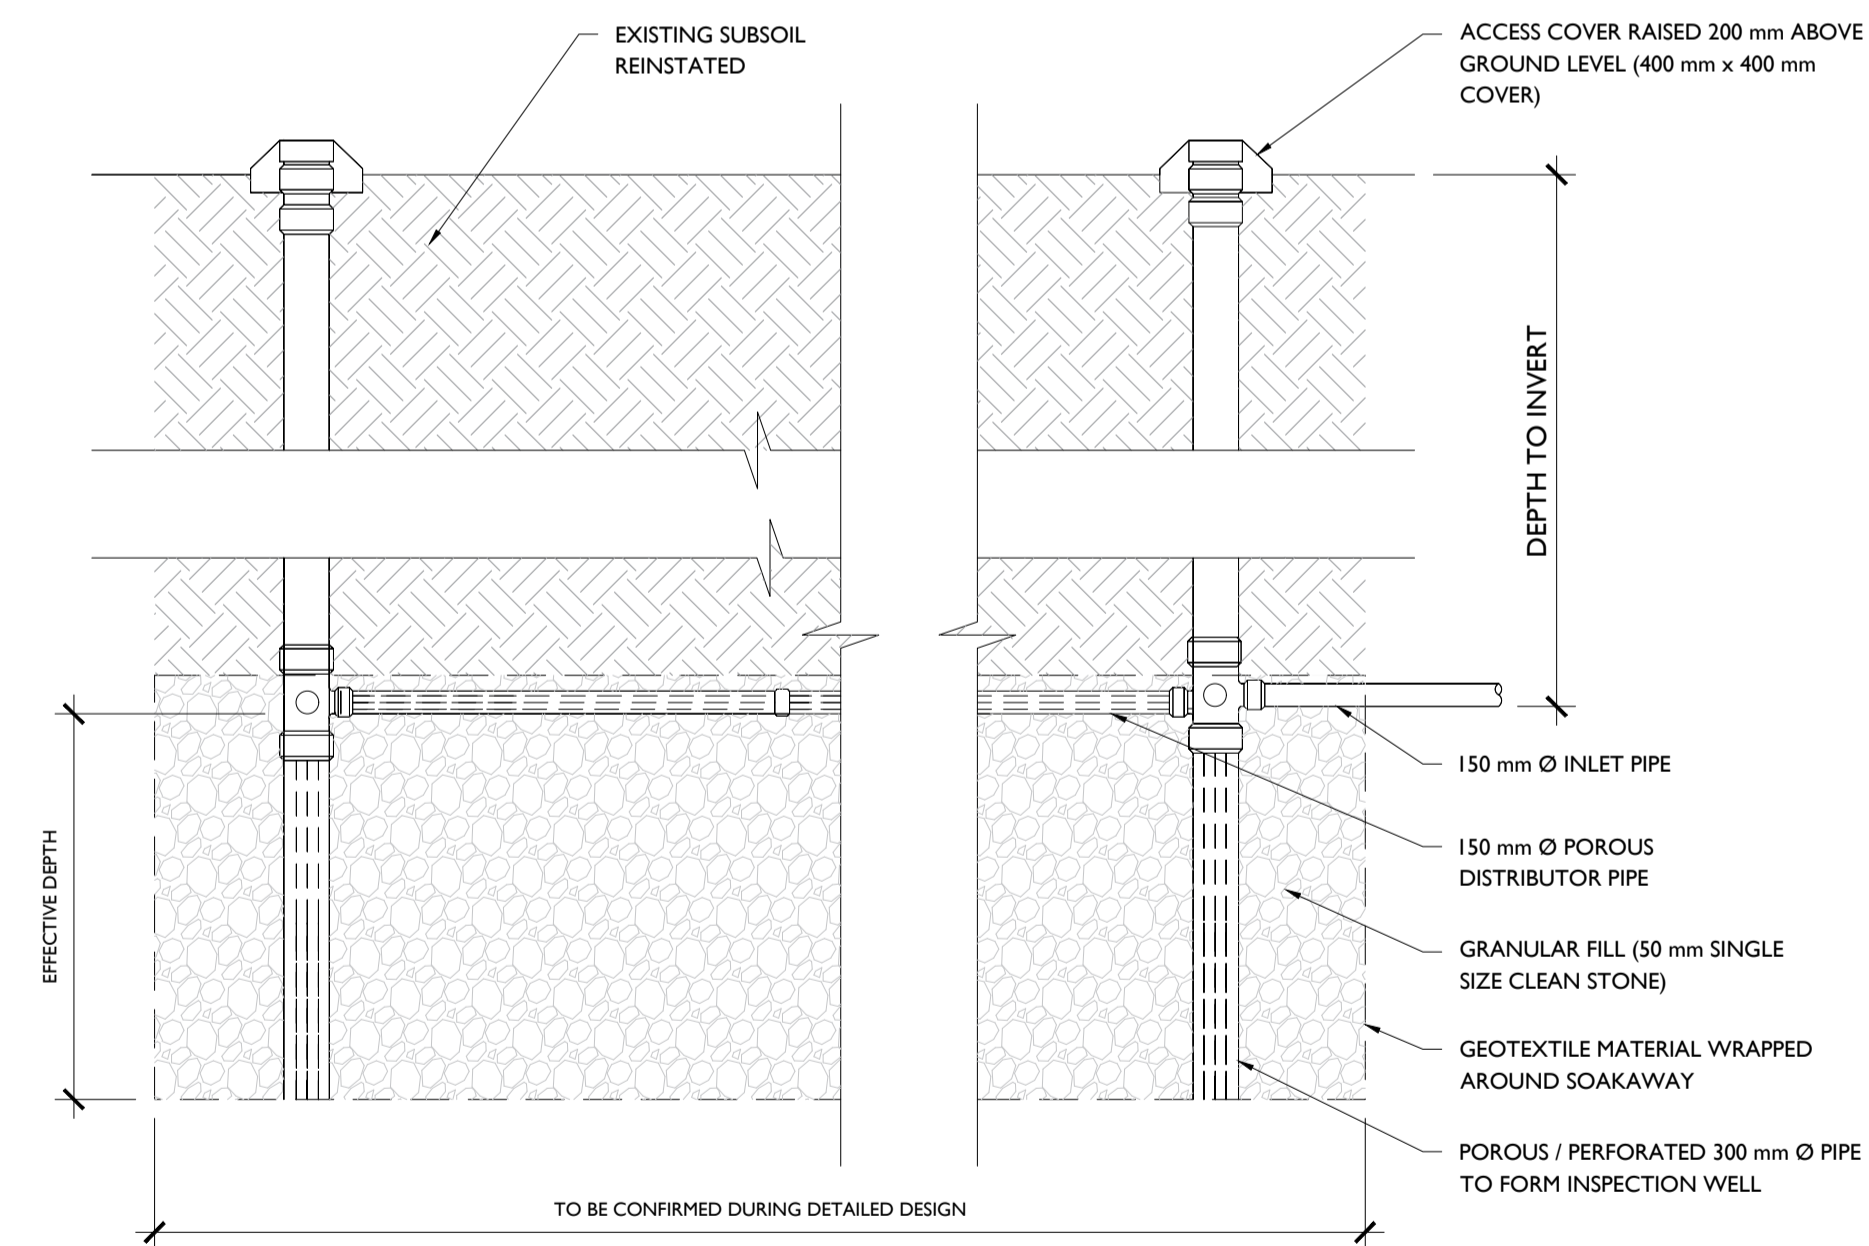

TYPICAL SOAKAWAY DETAIL

NTS

Issued for Planning  
 29.10.2025

ISSUE/REVISION

I/R	DATE	DESCRIPTION
P1	29.10.25	Issued for Planning
N1	02.04.25	Issued for Information

PROJECT NUMBER

300-100920

SHEET TITLE

Drainage Details  
 Sheet 3 of 3

SHEET NUMBER

300100920-DR-219