



NOTES: -

- This drawing is to be read in conjunction with relevant engineering drawings, specifications and reports.
- Dimensions are in millimeters, unless noted otherwise.
- Drawings are not to be scaled use figured dimensions only.

LEGEND: -


**Issued for Planning
 29.10.2025**

ISSUE/REVISION		
I/R	DATE	DESCRIPTION
P1	29.10.25	Issued for Planning
N1	02.04.25	Issued for Information


PROJECT NUMBER
300-100920

SHEET TITLE
**Site Compound Details
 & Access Road Details**


SHEET NUMBER
300100920-DR-220

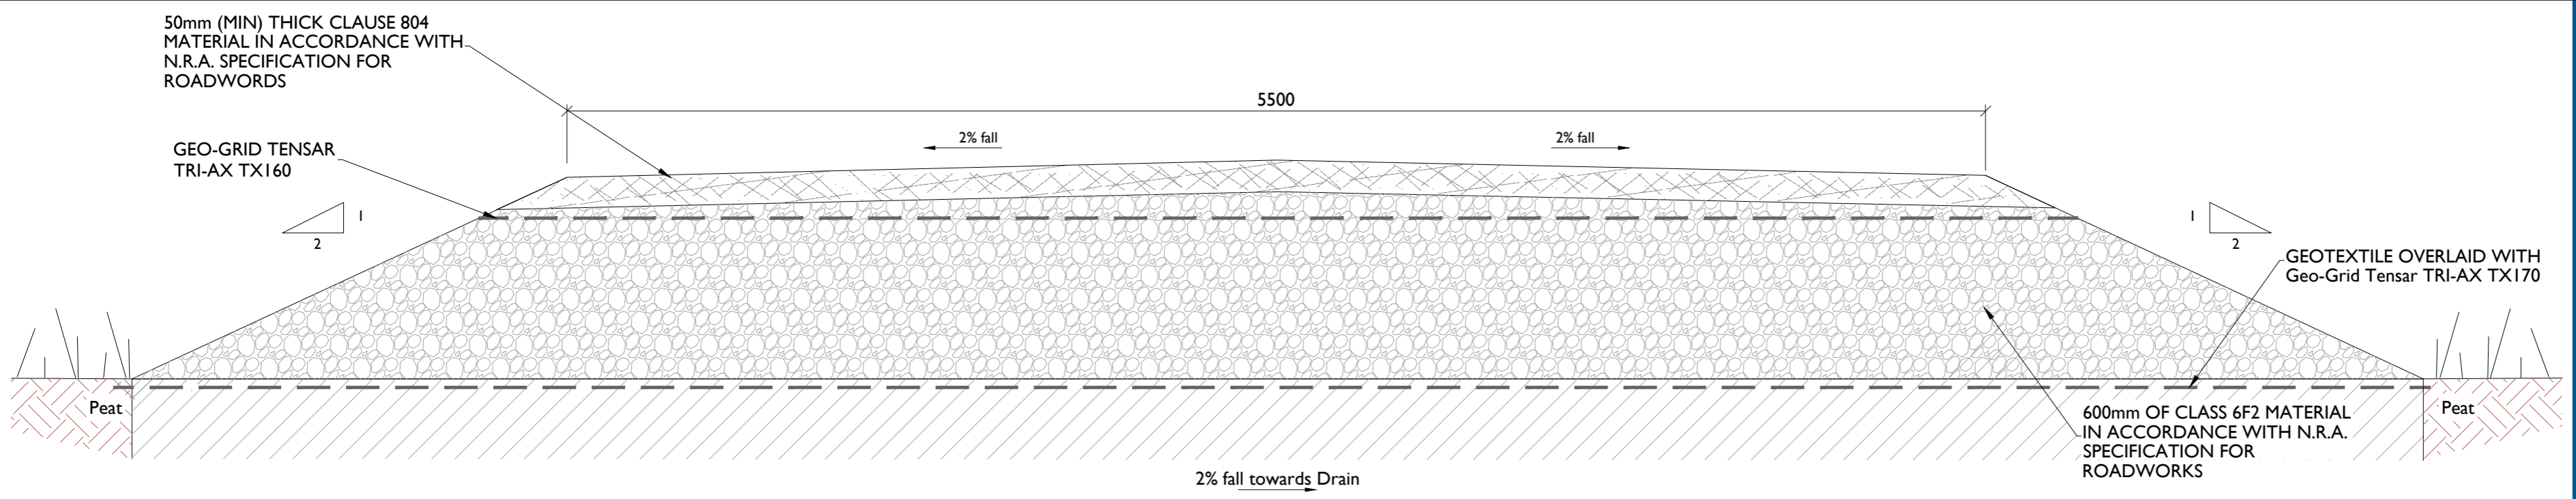


Typical Section Thru Access Road (Floating Road Detail)
 SCALE 1:20

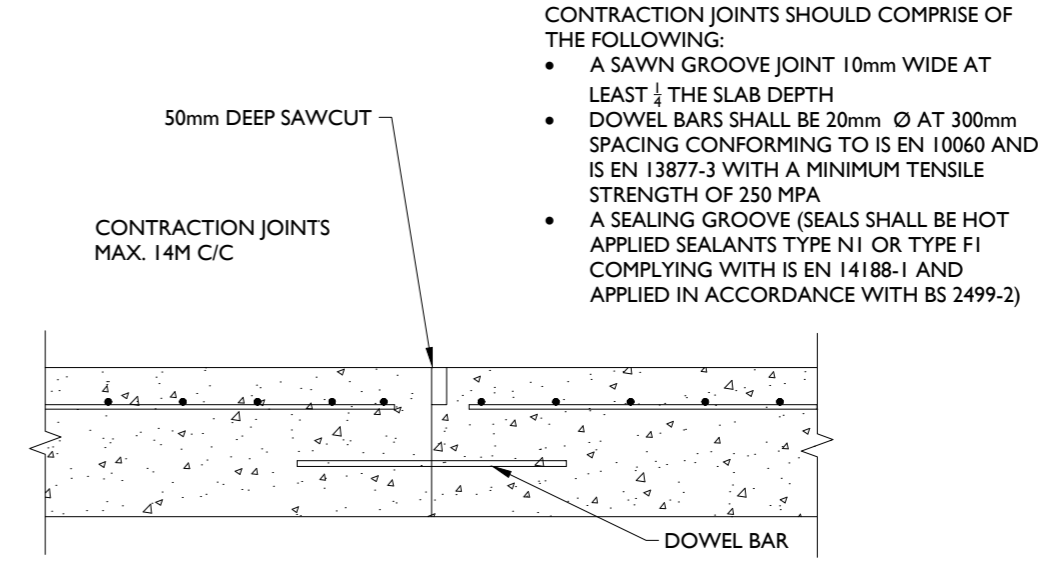


Concrete Access Road Contraction Joint
 SCALE 1:10

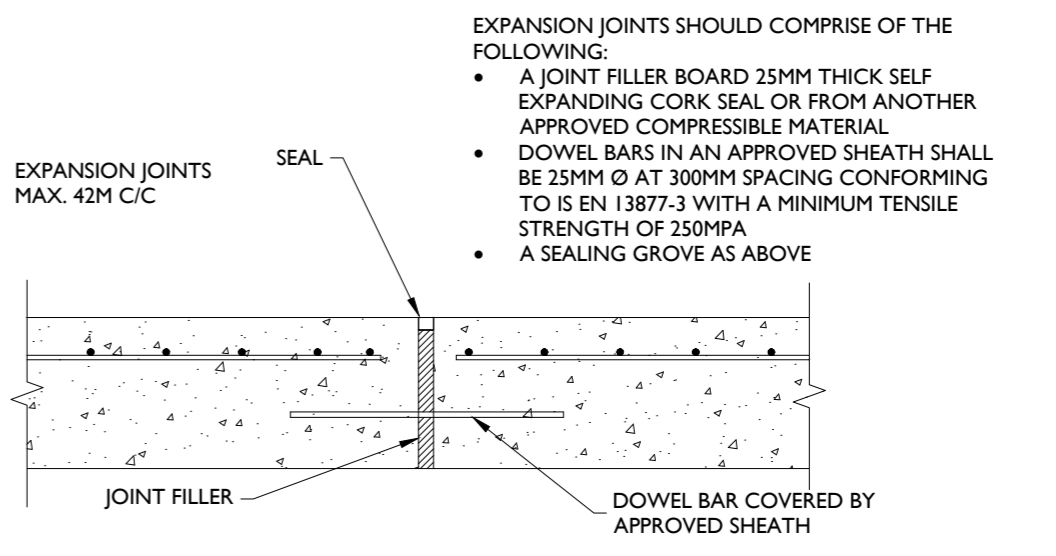


Concrete Access Road Expansion Joint
 SCALE 1:10

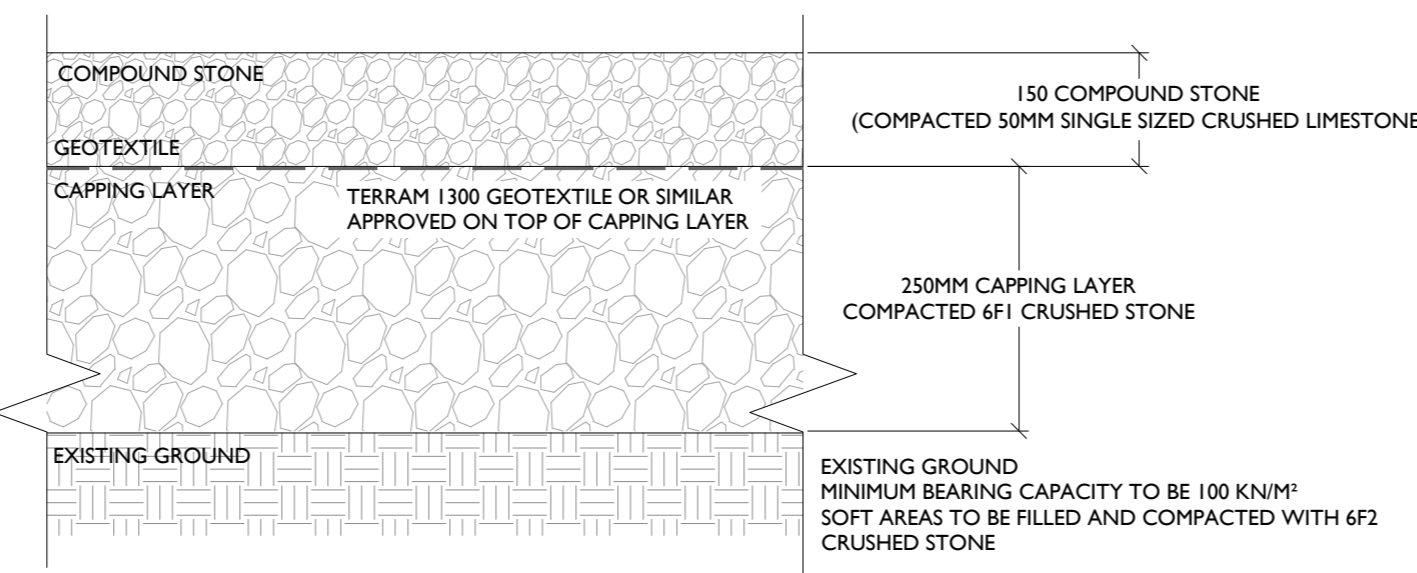

Typical Compound Detail
 SCALE 1:10

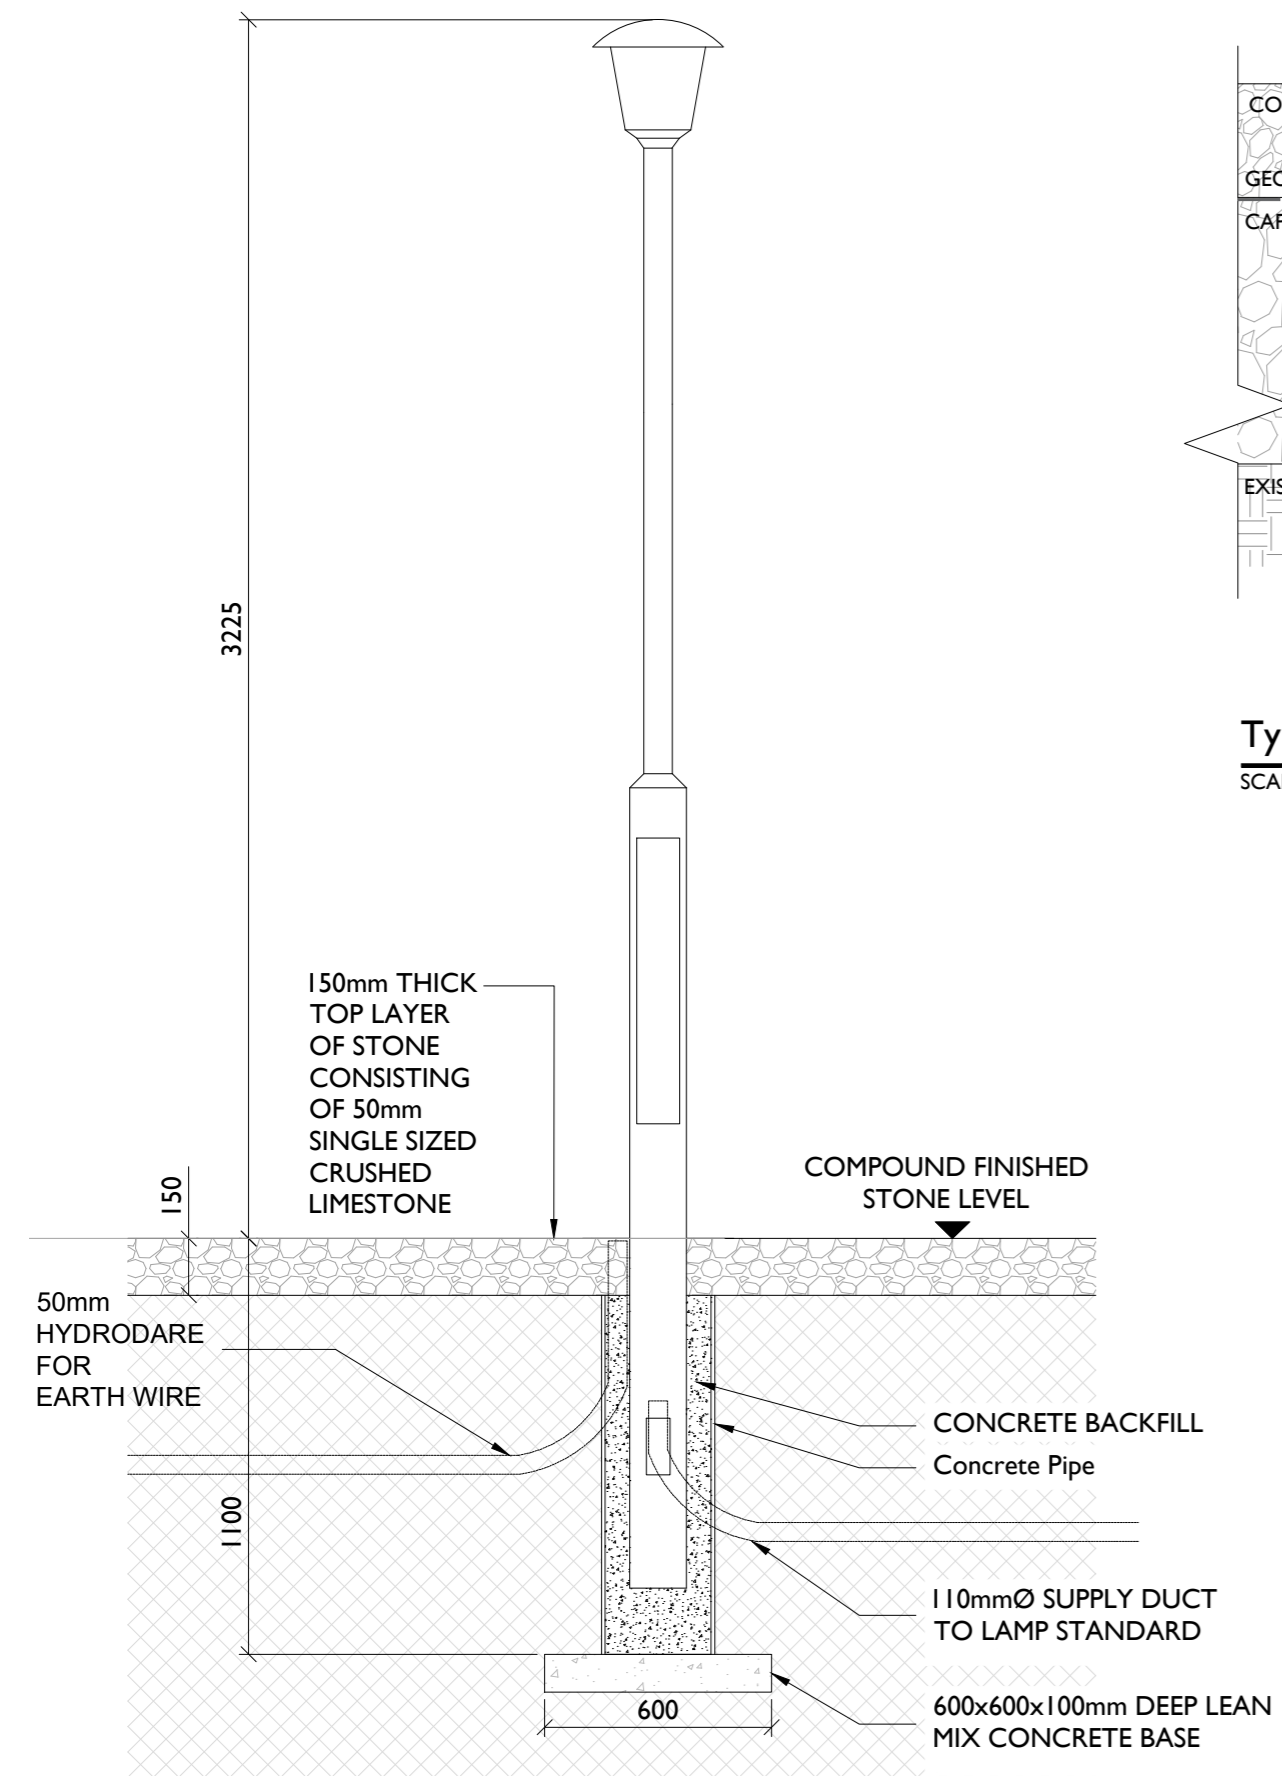

Lighting Column & Surround Detail
 SCALE 1:20

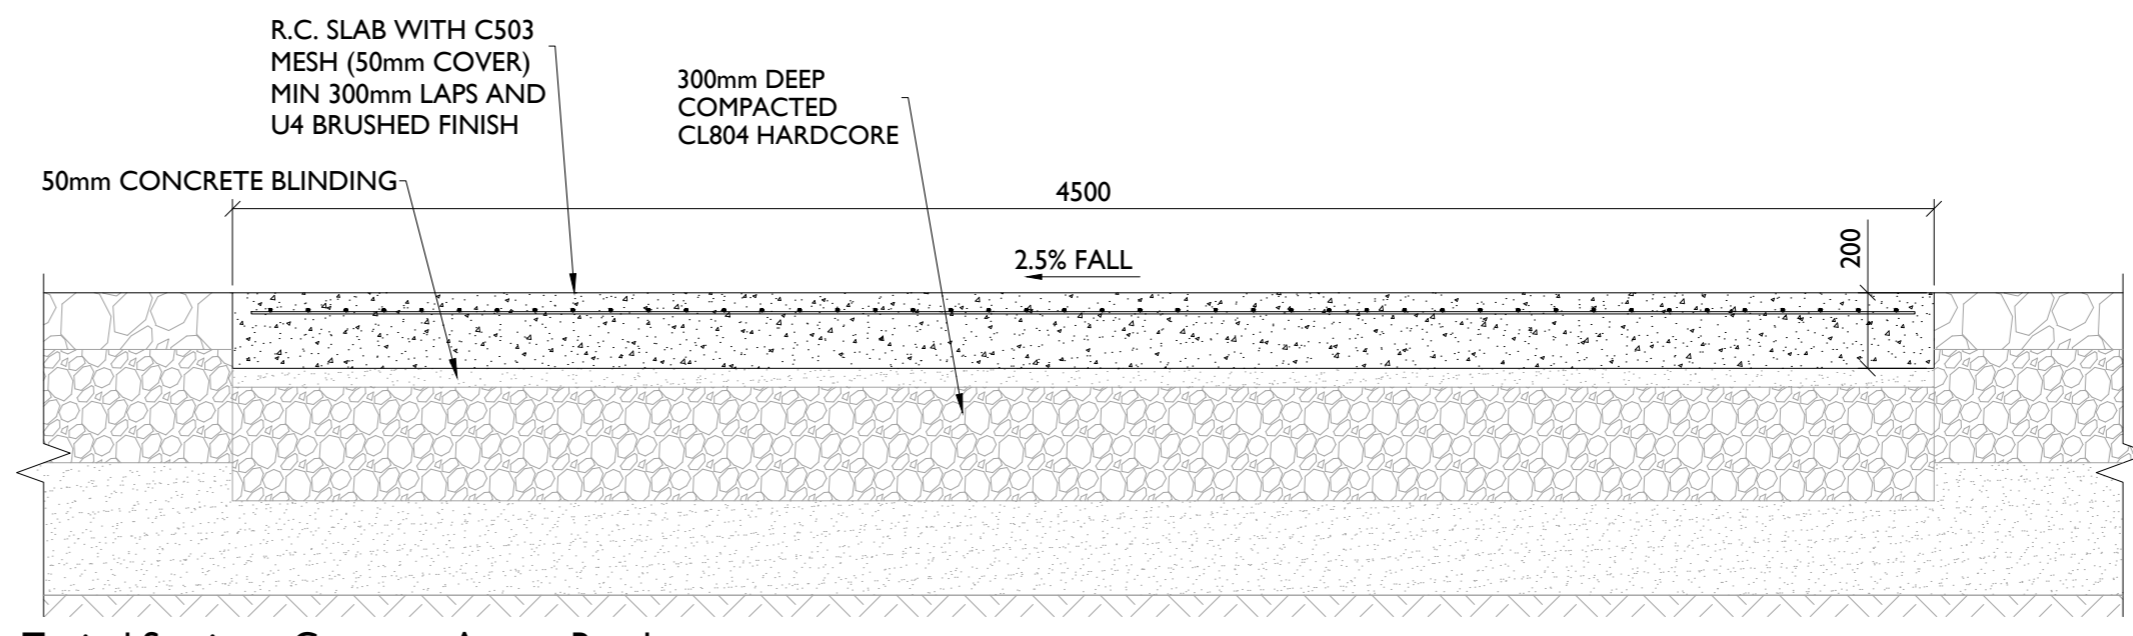

Typical Section - Concrete Access Road
 SCALE 1:20

Project Management Initials: Designer: BM Checked: POS Approved: DB