


Reinstatement details based on Guidelines for Managing Openings in Public Roads - SDI

EXISTING ROAD BUILD-UP
TO BE CONFIRMED BY
CORK COUNTY COUNCIL

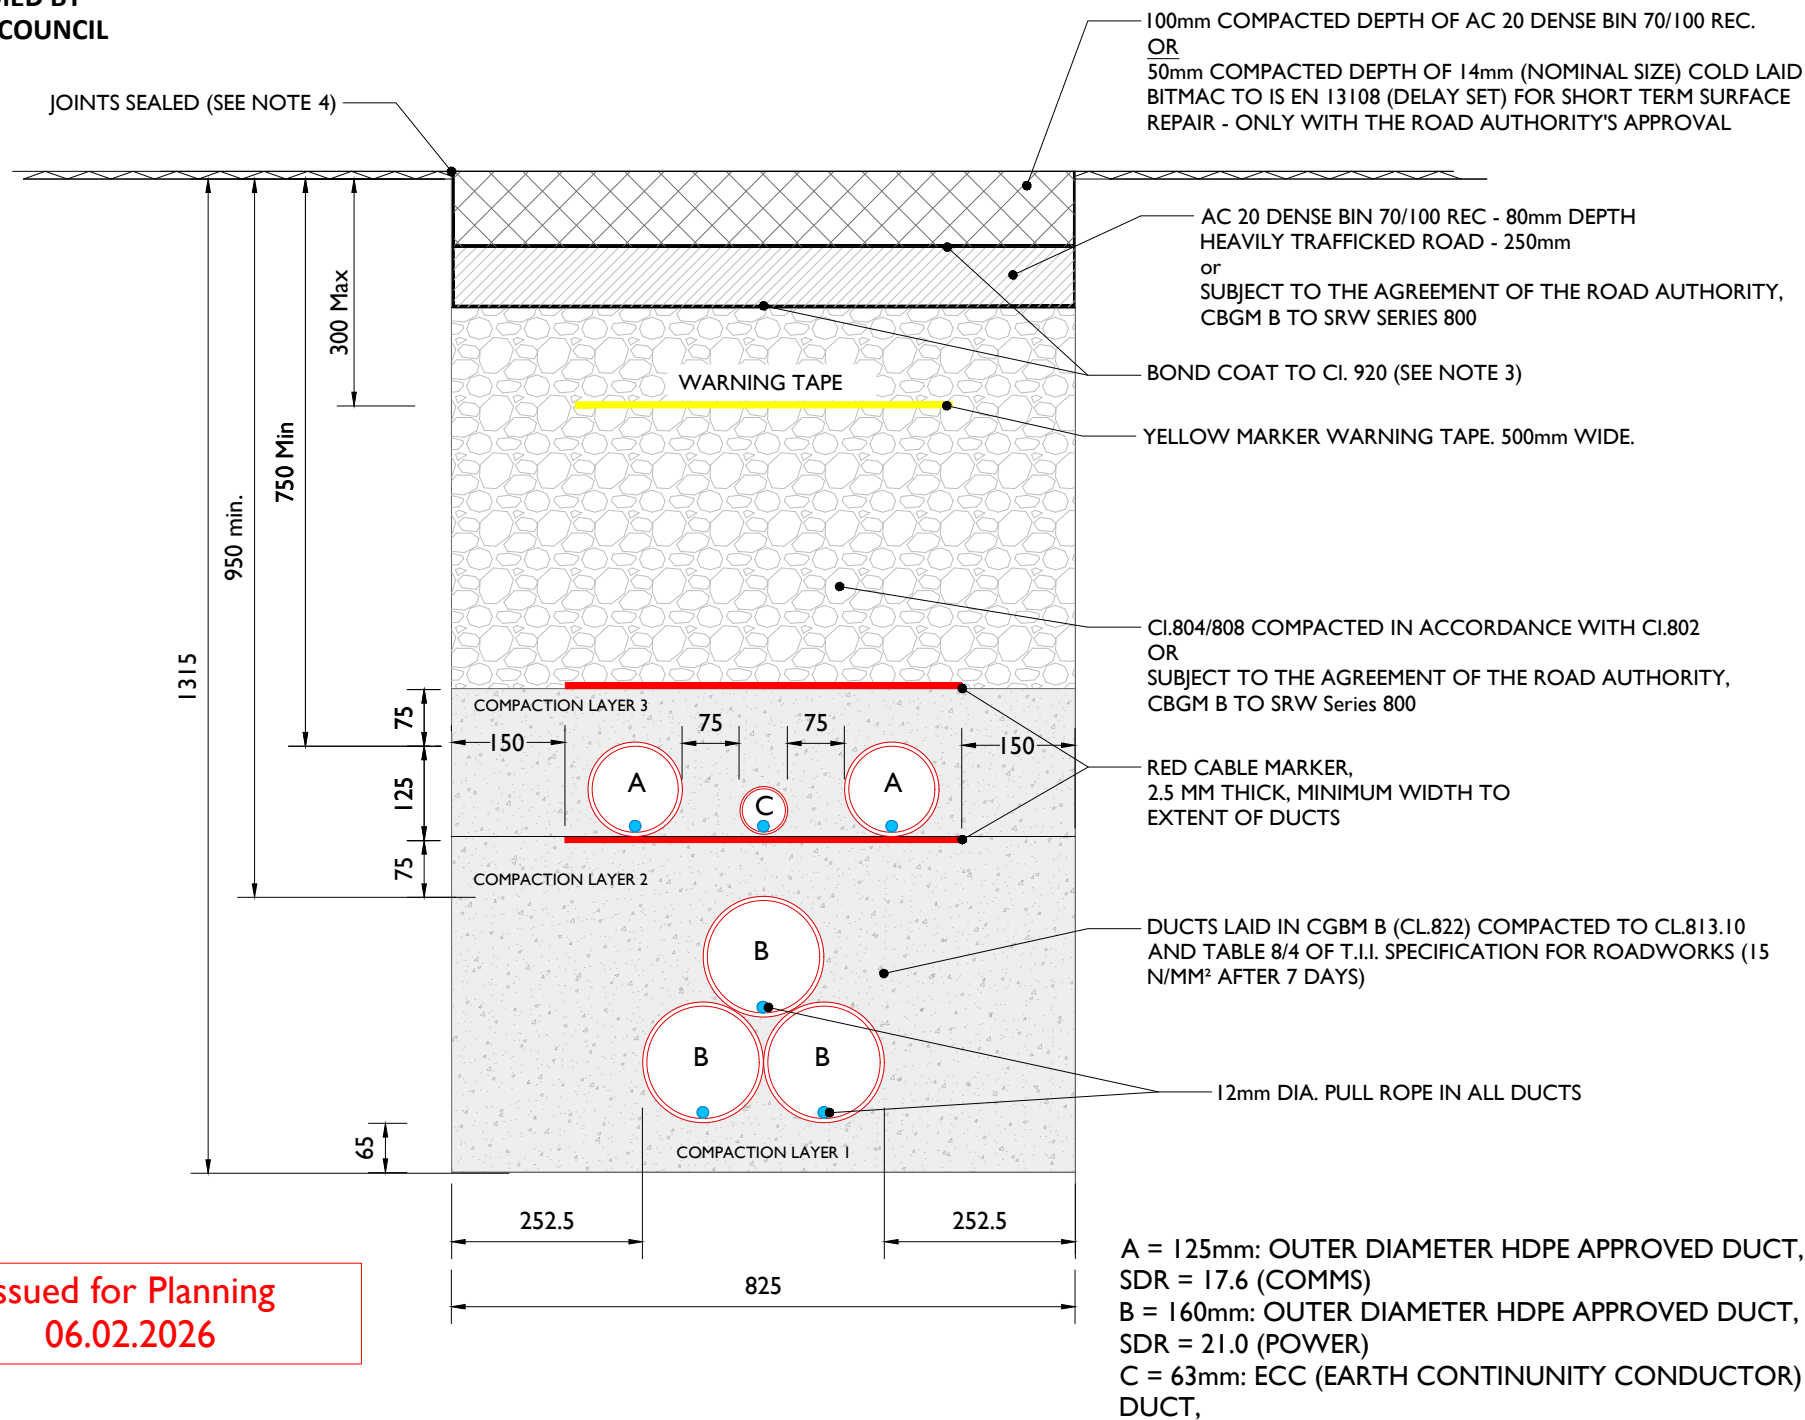

ALL REINSTATEMENT WORKS ARE TO BE IN ACCORDANCE WITH LOCAL AREA ENGINEERS REQUIREMENTS AND GUIDELINES FOR MANAGING OPENINGS IN PUBLIC ROADS

NOTES:

1. Refer to 'Guidelines for managing Openings in Public Roads (Purple Book - April 2017)', Chapter 6 'Specifications' for guidance on Duct type / colour and Marker Tape type / colour.
2. All bound edges shall be saw cut to expose the full vertical thickness of each layer prior to excavation. All edges shall be essentially straight, smooth and vertical.
3. Clause 808 surface to be sprayed per clause 920 prior to application of Asphalt Concrete Layer.
4. Joint sealer shall be a hot 40/60 pen bitumen binder or cold thixotropic bitumen 50-70 pen to be applied to all vertical cuts in accordance with B.S. 594987 prior to application of bituminous materials.
5. Licence holder must maintain temporary reinstatement to a safe and acceptable standard.
6. Any damaged area adjacent to the opening and resulting from the excavation operation shall be included within the area to be reinstated.
7. Temporary road Surface warning signs must be used in accordance with the Traffic Signs Manual (Chaper 8 - Temporary Traffic Measures and Signs for Roadworks) and RLS 8/2007.
8. Refer to detail Permanent Reinstatement of Road for advice on permanent reinstatement - all permanent reinstatement shall be carried out when adequate settlement has occurred as determined by the Road Authority.

Issued for Planning
06.02.2026

Typical Section Through Temporary Reinstatement of Longitudinal Opening in Dressed Rural Unbound Roadway

SCALE 1:10



Head Office
Beenreigh,
Abbeydorney,
Tralee, Co. Kerry
Ireland
Tel: 00353 66 7135710

CLIENT



PROJECT

Coom Green Energy Park
110 kV Grid Connection

PROJECT NUMBER
300-100920

SHEET NUMBER
300100920-DR-231A

SHEET TITLE

110kV Ducts in Local Road Temporary
Reinstatement (SD1) with ECC

DRAWING STATUS
For Planning

ISSUE/REVISION

ISSUE/REVISION	DATE	DESCRIPTION
P1	06.02.26	Issued for Planning
I/R	DATE	DESCRIPTION