


ALL REINSTATEMENT WORKS ARE TO BE IN ACCORDANCE WITH LANDOWNER REQUIREMENTS

Note:

- This drawing is to be read in conjunction with relevant drawings, specifications and reports
- Dimensions are in millimeters, unless noted otherwise
- Drawings are not to be scaled use figured dimensions only

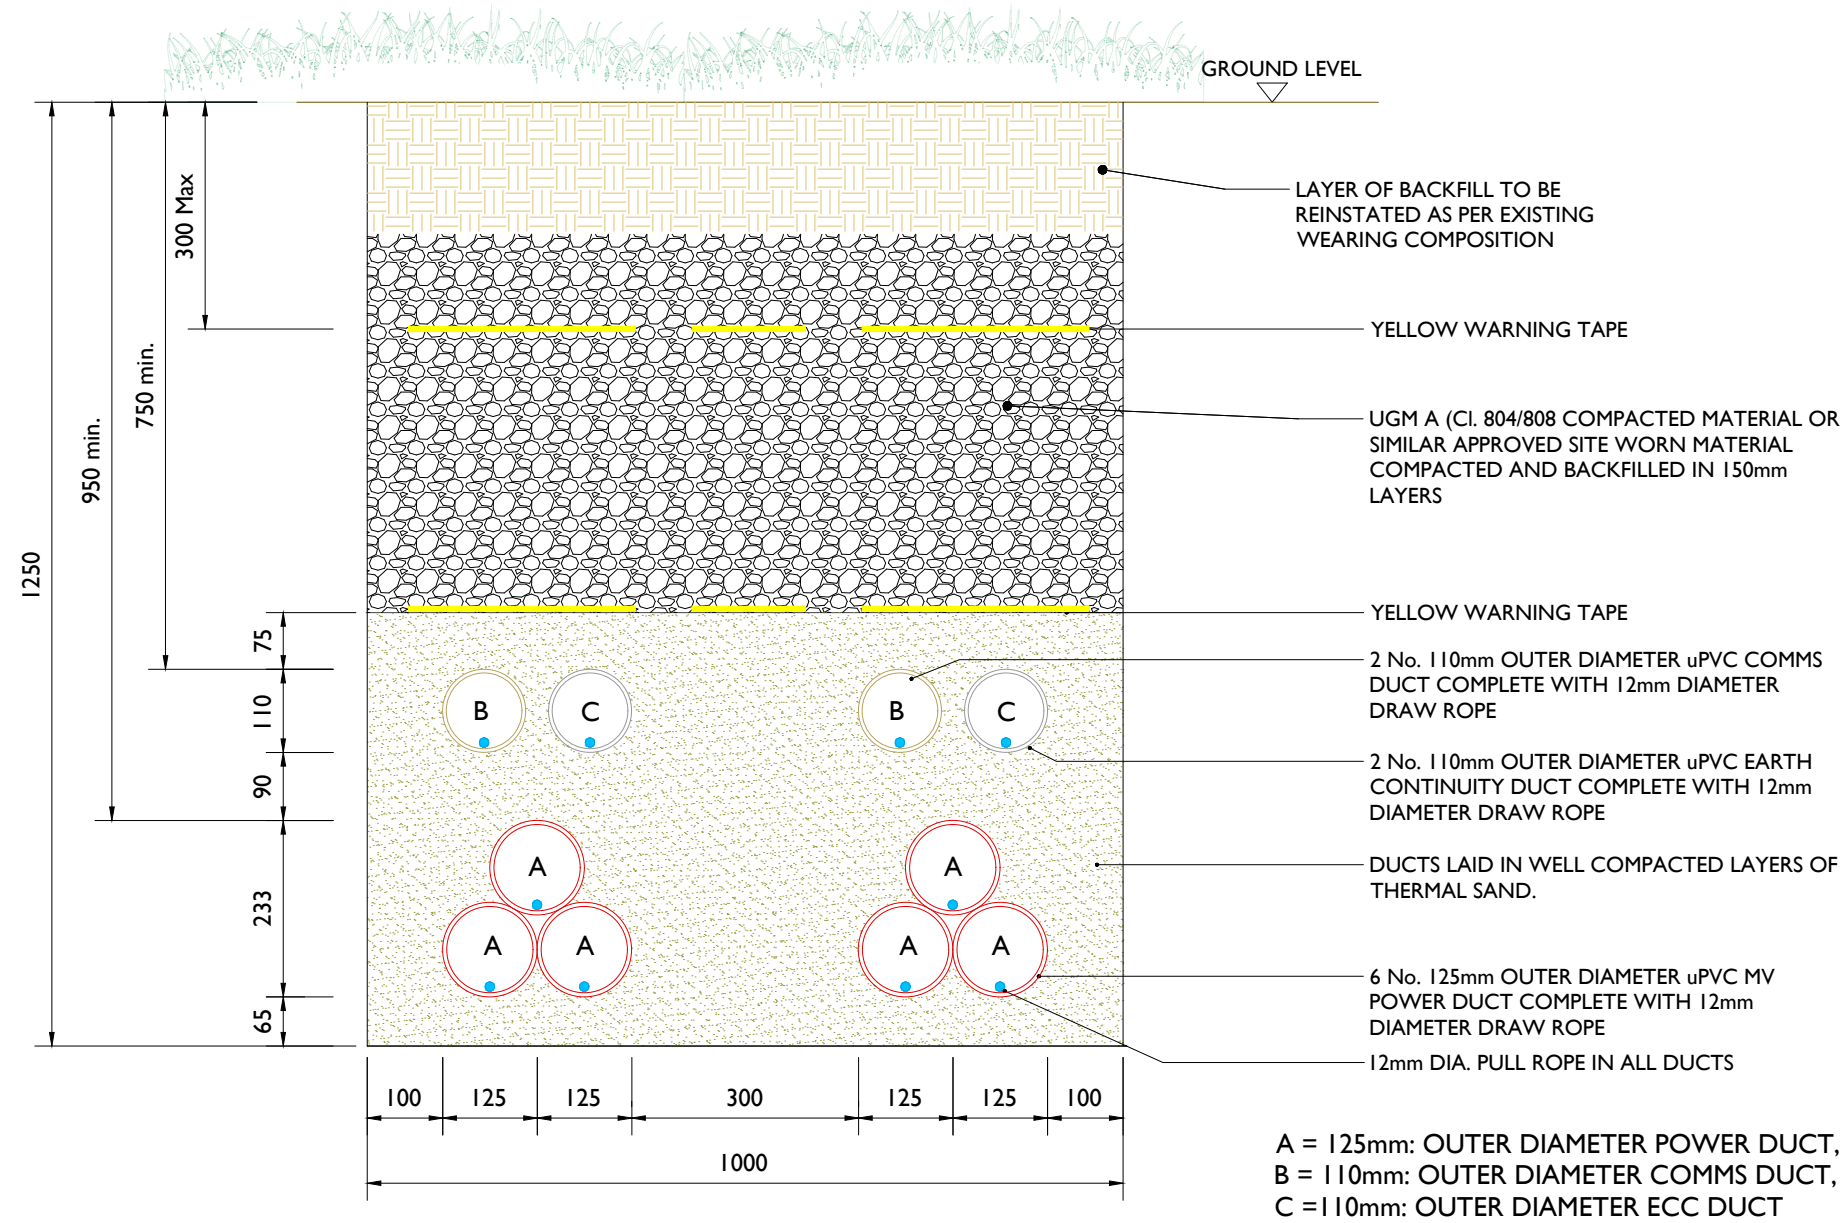

Typical Section Through Off Road / Grassland
SCALE 1:10



Head Office
Beenreigh,
Abbeydorney,
Tralee, Co. Kerry
Ireland
Tel: 00353 66 7135710

CLIENT

PROJECT
Coom Green Energy Park
33kV Interconnection

PROJECT NUMBER
300-100920

SHEET NUMBER
300100920-DR-113

SHEET TITLE
Typical Double Circuit Section
Through Grassland

DRAWING STATUS
For Planning

ISSUE/REVISION

I/R	DATE	DESCRIPTION
P1	06.02.26	Issued for Planning
N1	25.07.25	Issued for Client Review