


**ALL REINSTATEMENT WORKS ARE TO BE IN ACCORDANCE WITH LANDOWNER REQUIREMENTS**

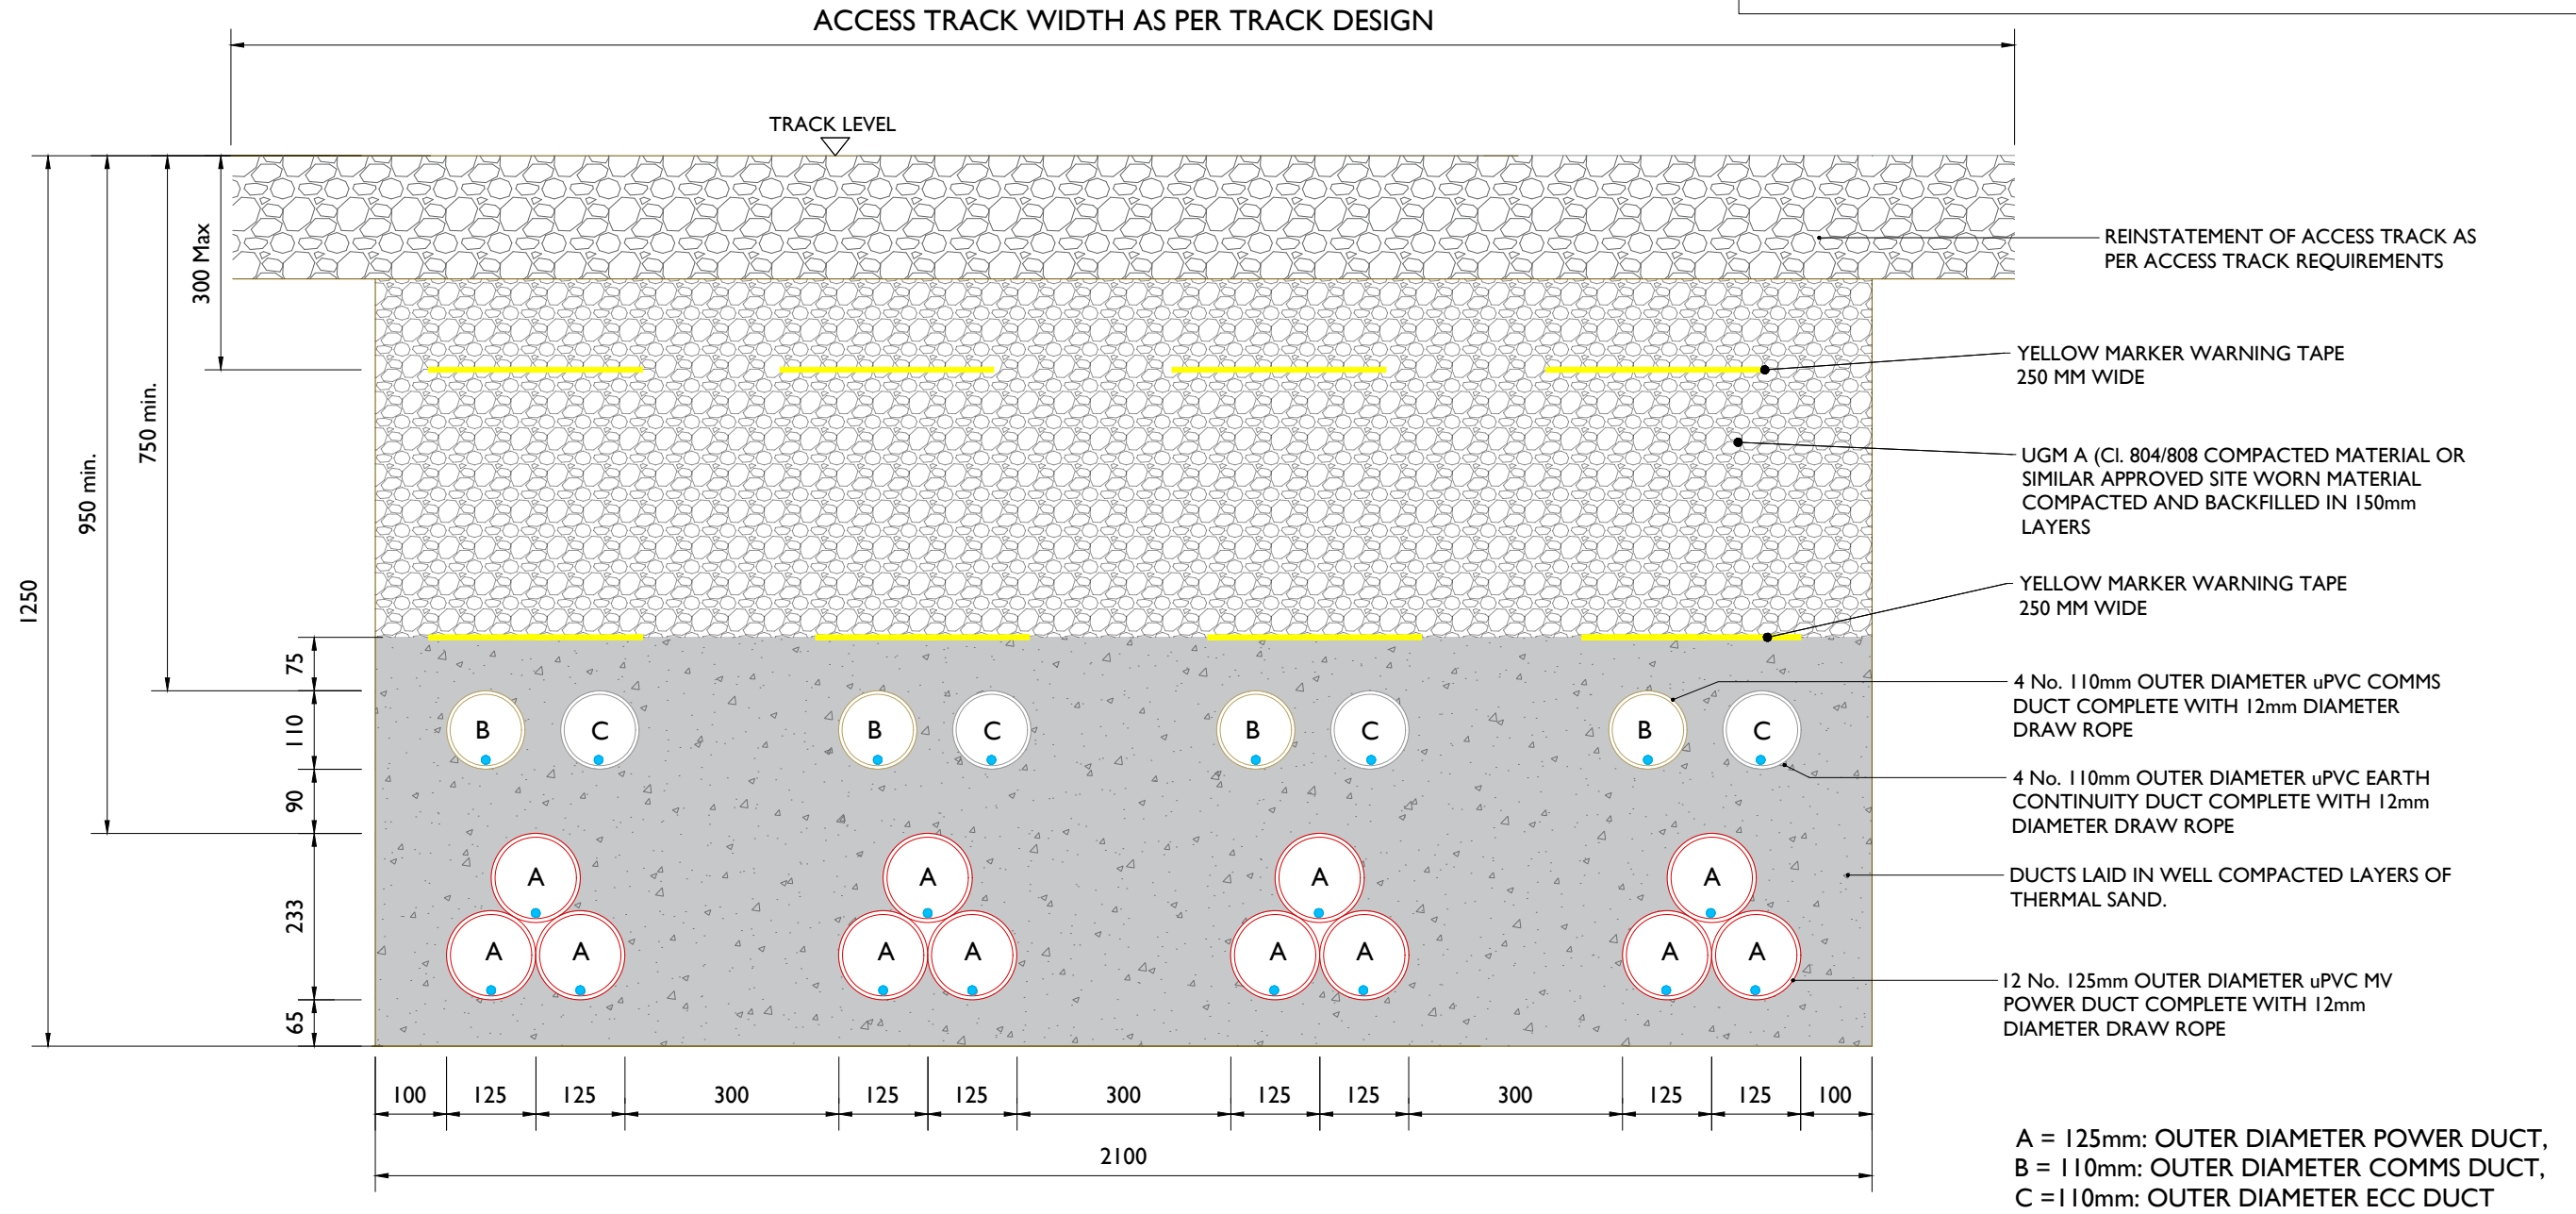

**Typical Section Through Off Road / Access Track**

SCALE 1:10



Head Office  
 Beenreigh,  
 Abbeydorney,  
 Tralee, Co. Kerry  
 Ireland  
 Tel: 00353 66 7135710

CLIENT

PROJECT

Coom Green Energy Park  
 33kV Interconnection

PROJECT NUMBER  
 300-100920

SHEET NUMBER  
 300100920-DR-120

SHEET TITLE

Quad Cable Ducts in Access Track

DRAWING STATUS  
 For Planning

ISSUE/REVISION

ISSUE/REVISION	DATE	DESCRIPTION
P1	06.02.26	Issued for Planning
N1	25.07.25	Issued for Client Review
I/R	DATE	DESCRIPTION