


ISSUE/REVISION

NO	DATE	DESCRIPTION
P0	06.02.26	Issued for Planning
N1	12.08.25	Issued for Information
I/R	DATE	DESCRIPTION


PROJECT NUMBER
300-100920

SHEET TITLE
**Single Joint Slab details
 Elevation & Plan Layouts
 In Access Track**


SHEET NUMBER
300100920-DR-127

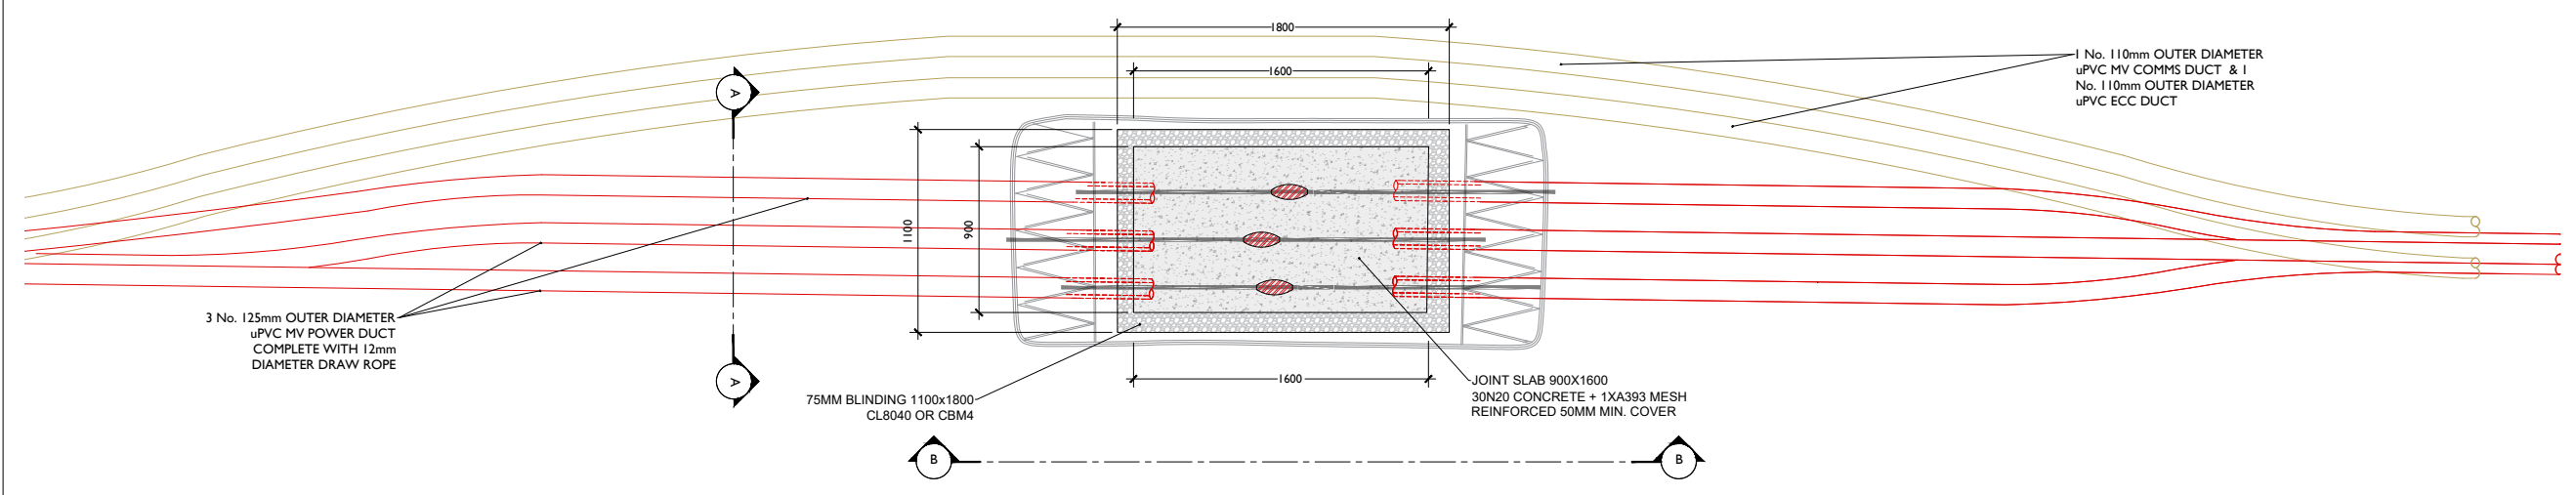

Joint Slab 01 Plan layout
 SCALE 1:20

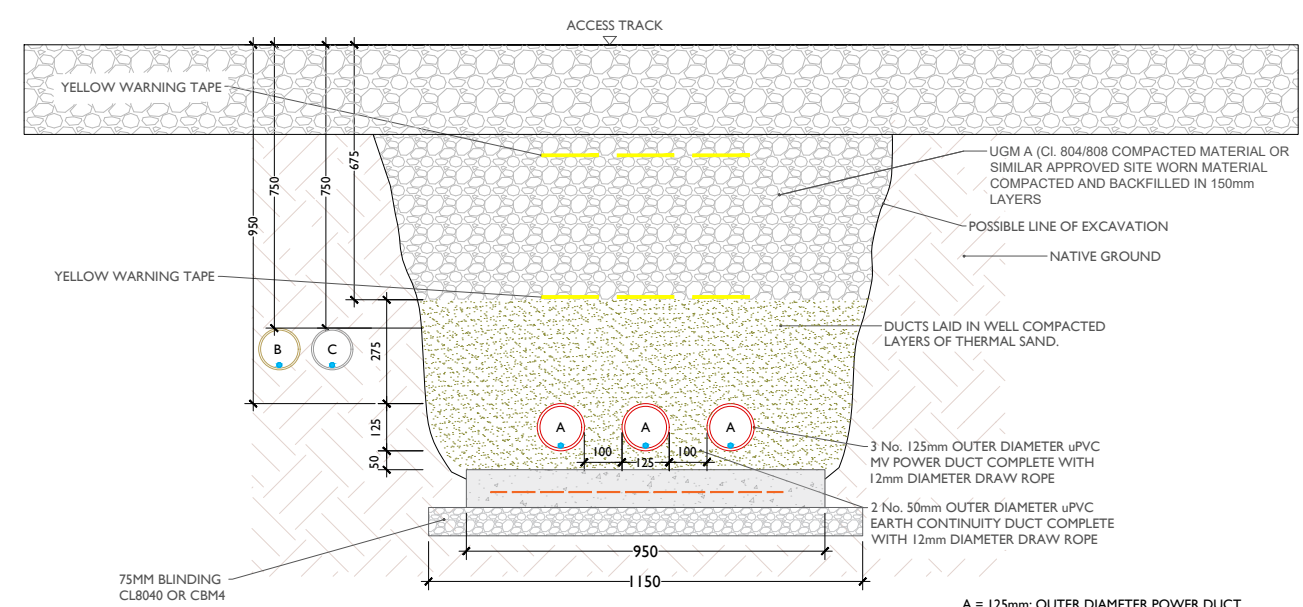

Section A-A: Cross Section of Joint Slab Ducting Detail
 SCALE 1:10

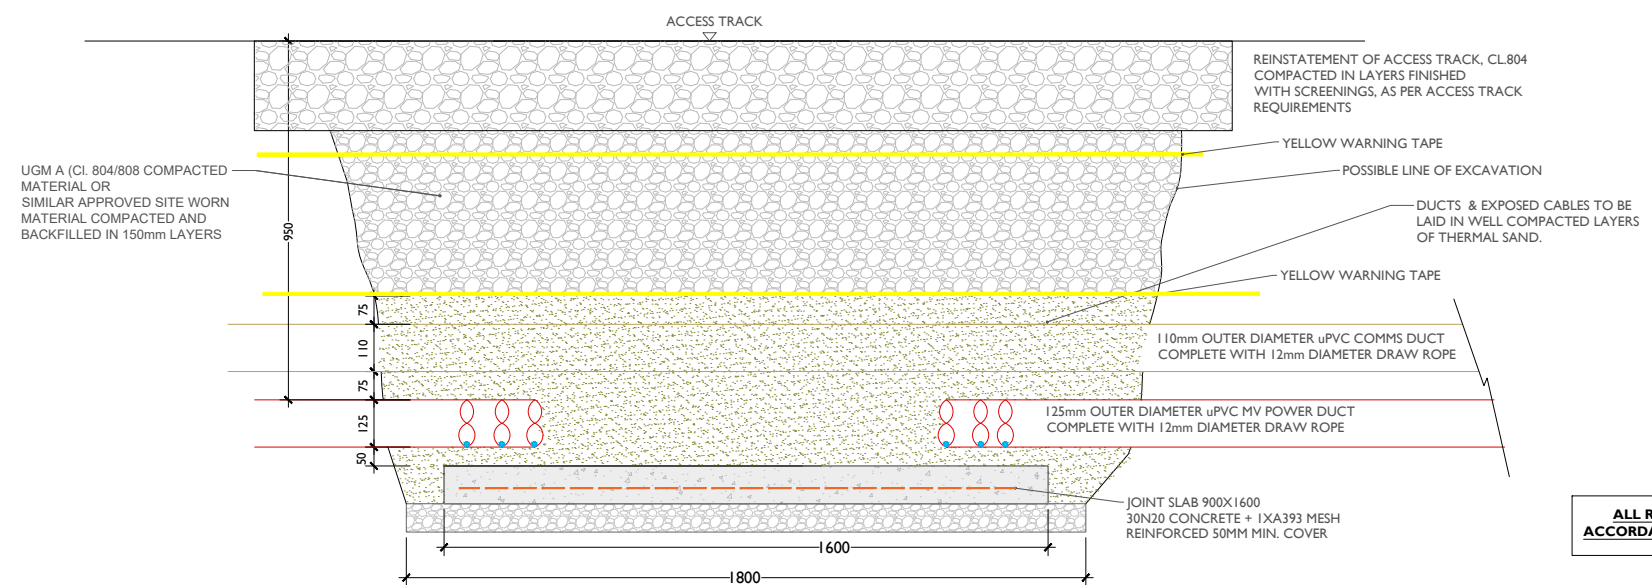

Section B-B: Elevation of Joint Slab Ducting Detail
 SCALE 1:10

ALL REINSTATEMENT WORKS ARE TO BE IN ACCORDANCE WITH LANDOWNER REQUIREMENTS