


ISSUE/REVISION

NO	DATE	DESCRIPTION
P0	06.02.26	Issued for Planning
N1	12.08.25	Issued for Information
I/R	DATE	DESCRIPTION


PROJECT NUMBER  
**300-100920**

SHEET TITLE  
**Double Joint Slab details  
 Elevation & Plan Layouts  
 In Access Track**


SHEET NUMBER  
**300100920-DR-129**

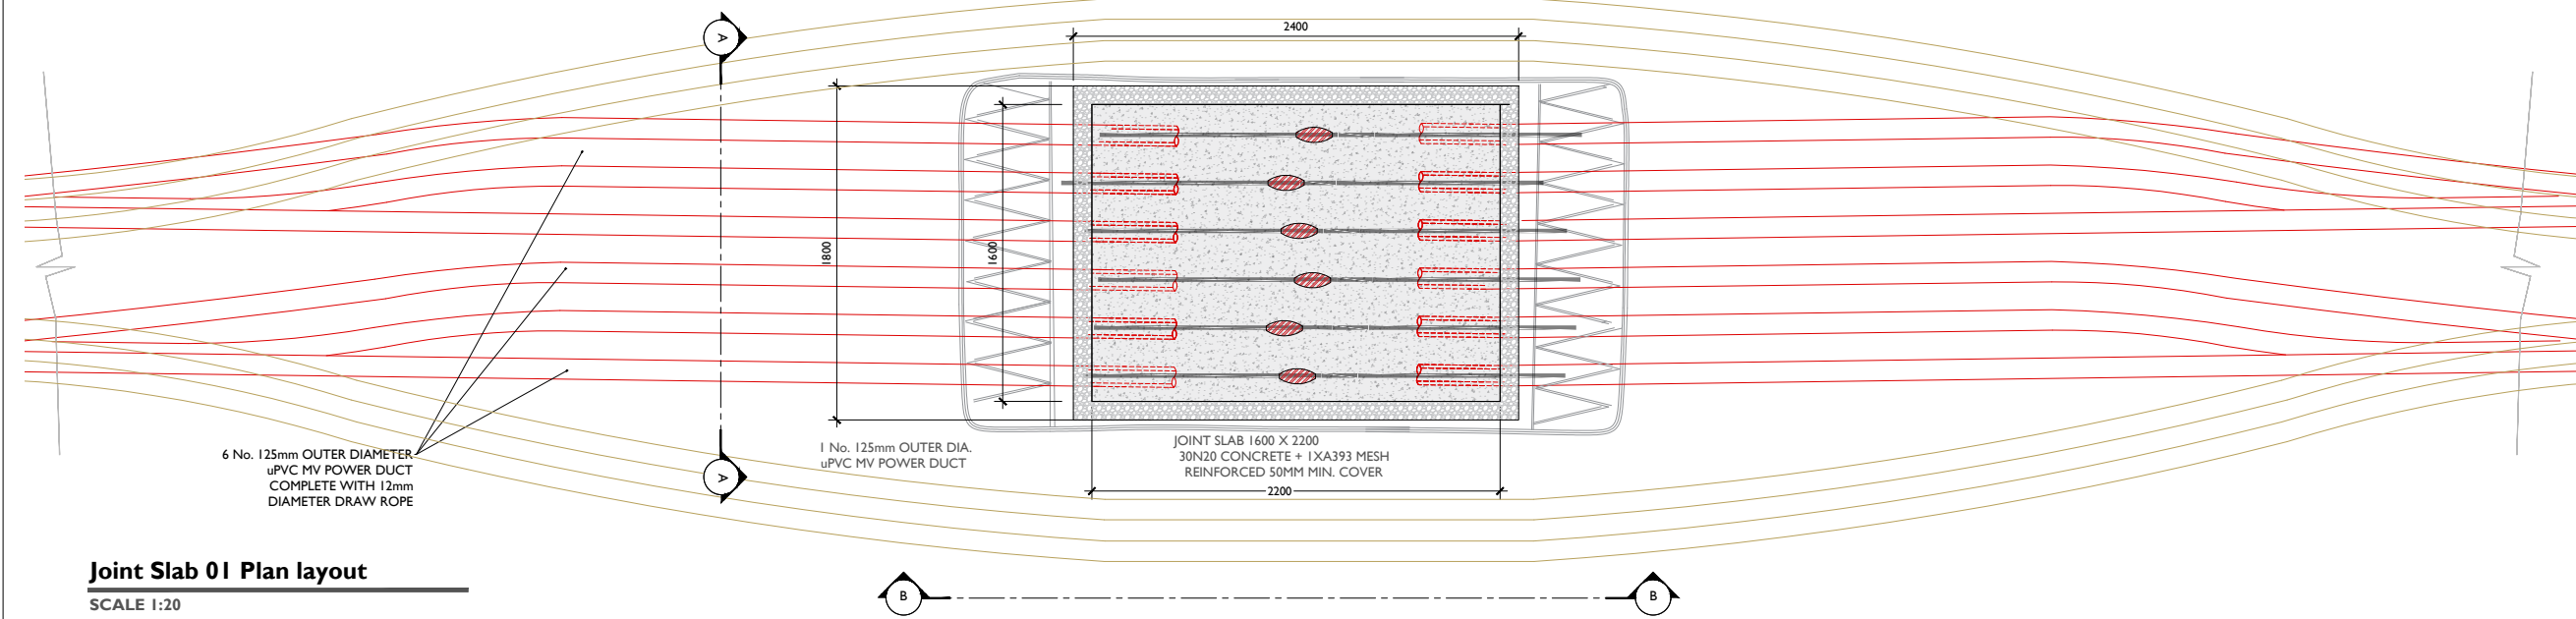

**Joint Slab 01 Plan layout**  
 SCALE 1:20

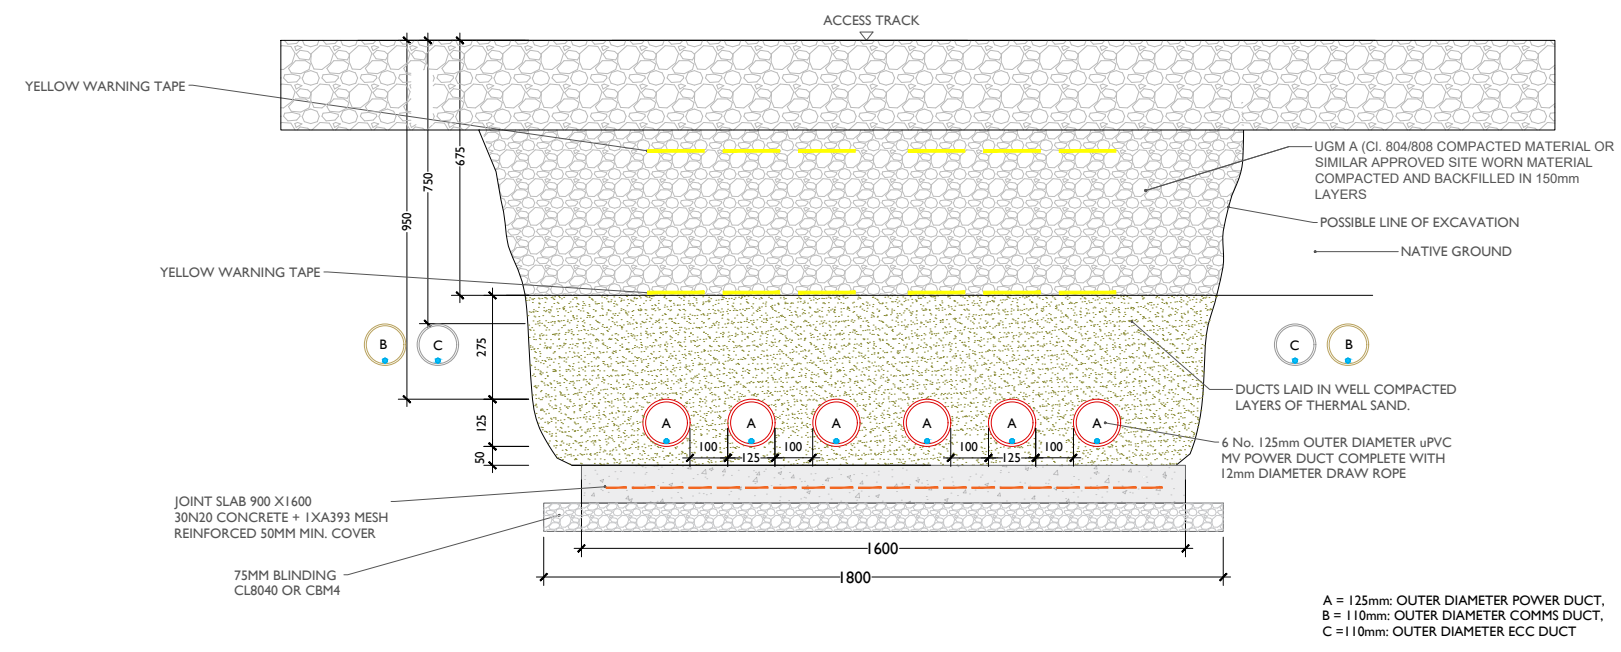

**Section A-A: Cross Section of Joint Slab Ducting Detail**  
 SCALE 1:10

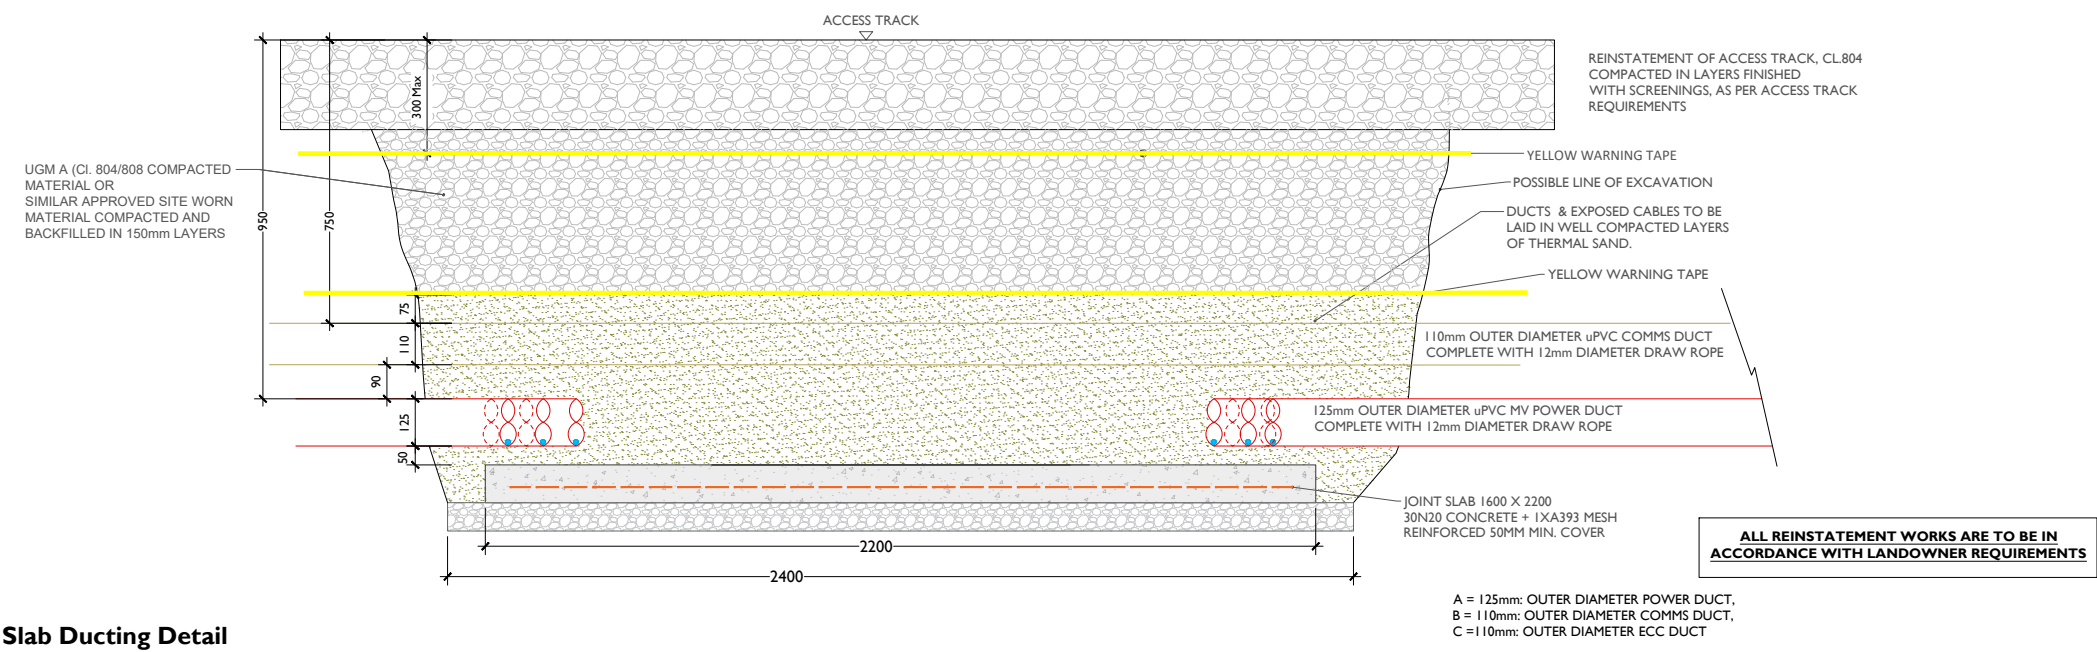

**Section B-B: Elevation of Joint Slab Ducting Detail**  
 SCALE 1:10