




NO	DATE	DESCRIPTION
P0	06.02.26	Issued for Planning
N1	12.08.25	Issued for Information
I/R	DATE	DESCRIPTION

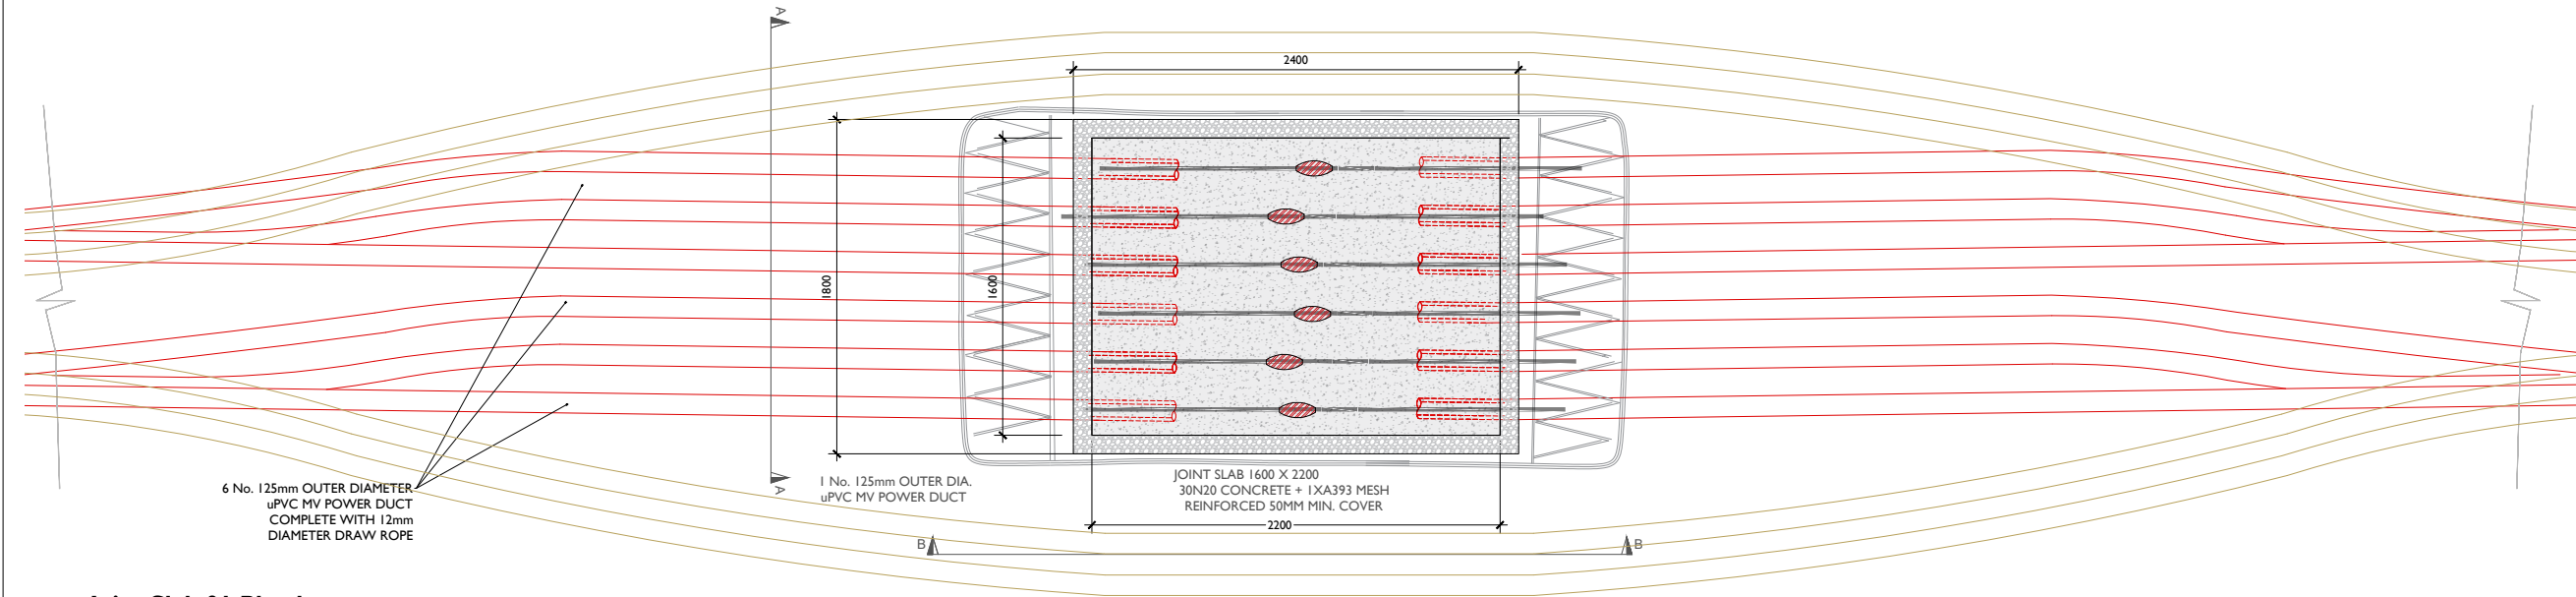

Joint Slab 01 Plan layout
 SCALE 1:20

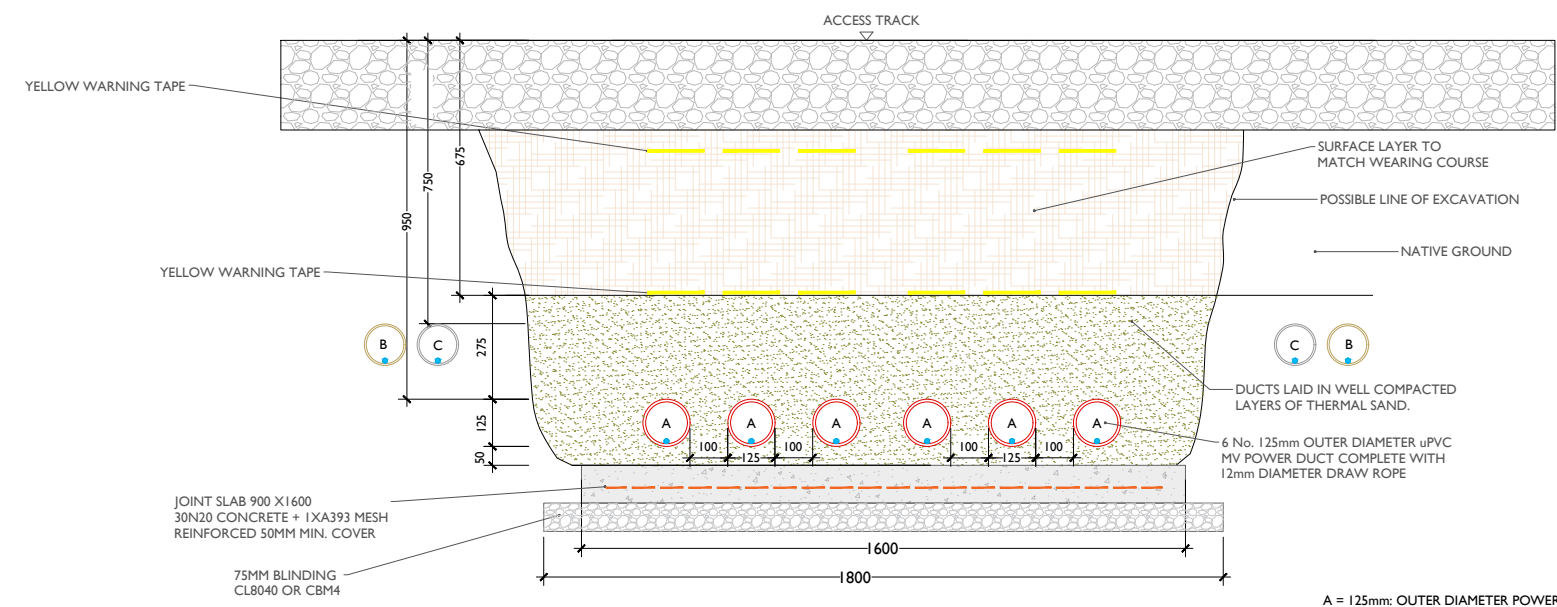

Section A-A: Cross Section of Joint Slab Ducting Detail
 SCALE 1:10

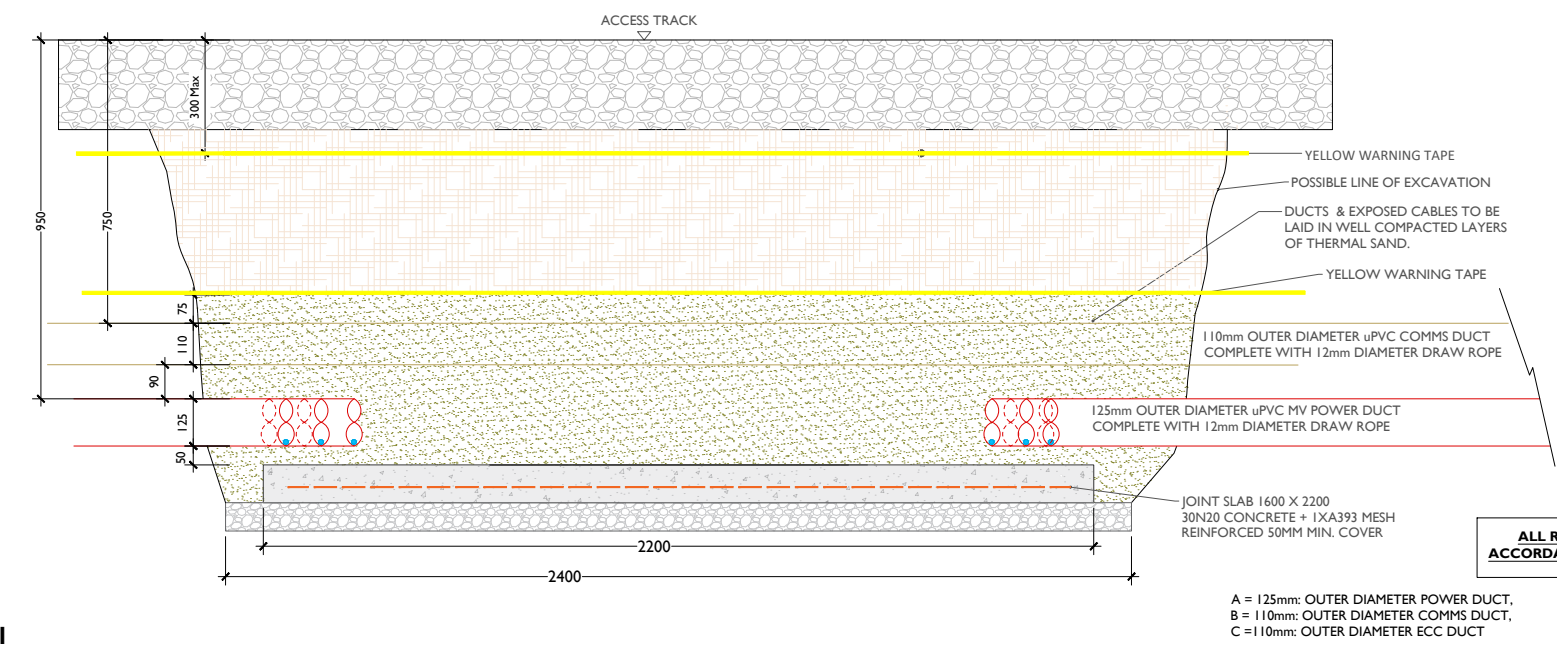

Section B-B: Elevation of Joint Slab Ducting Detail
 SCALE 1:10