


- Legend**
- 33kV Site Boundary
 - 110kV Site Boundary
 - Substation Compound
 - 2km
- Building Use**
- Commercial
 - Residential
 - Mixed-Use



TITLE:	Receptors within 2km of the Site	
PROJECT:	Coom Green Energy Park Grid Connection	
FIGURE NO:	6.1	
CLIENT:	Coom Green Energy Ltd.	
SCALE:	1:75,000	REVISION: 0
DATE:	20/04/2026	PAGE SIZE: A3

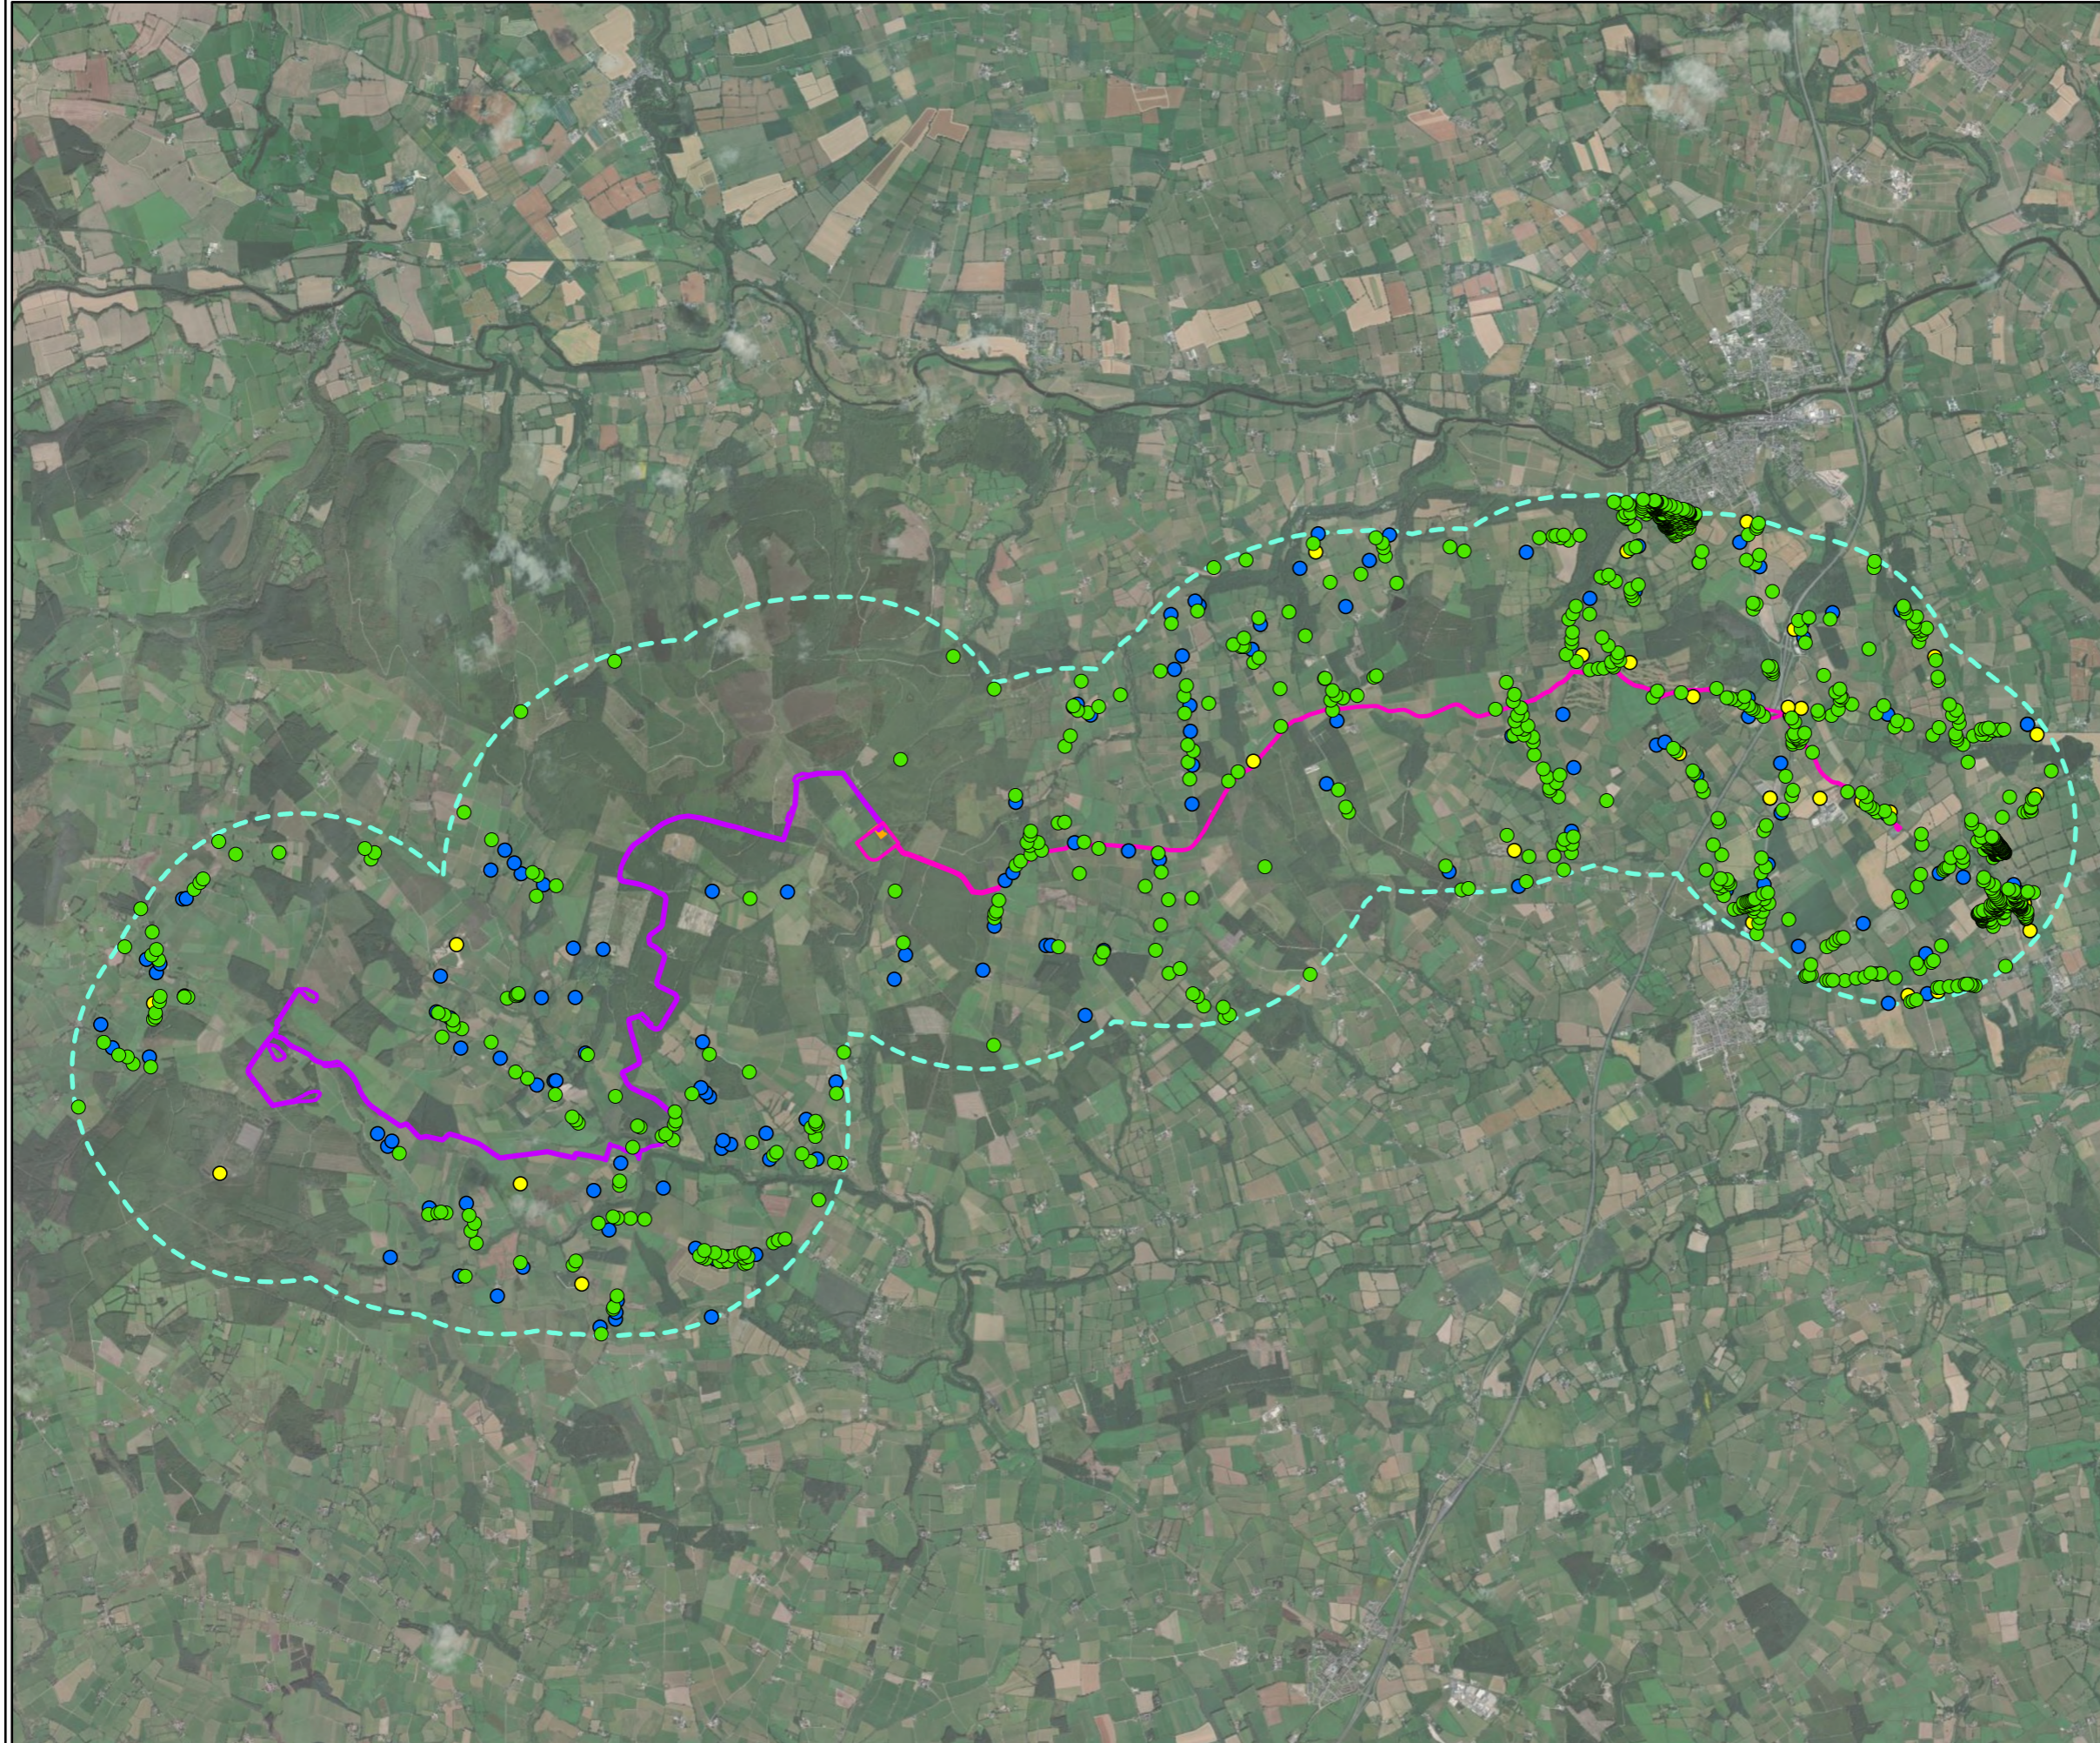