



- NOTES**
1. ALL DIMENSIONS SHOWN IN mm, UNLESS STATED OTHERWISE.
 2. DRAWING TO BE PRINTED IN COLOUR.
 3. TAILTE EIREANN MAP SHEET REFERENCE 3065-C, 3133-01, 3133-02, 3133-03


- REFERENCE DRAWINGS**
- PE492-D327-002-001-000 FOR SITE LOCATION MAP
 - PG406-D100-087-003-000 FOR 38 kV BUILDING PLANS & SECTIONS
 - PG406-D100-087-004-000 FOR 38 kV BUILDING ELEVATIONS
 - PG406-D100-087-005-000 FOR 110 kV GIS BUILDING PLANS & SECTIONS
 - PG406-D100-087-006-000 FOR 110 kV GIS BUILDING ELEVATIONS
 - PG406-D100-088-001-000 FOR 110 kV TRANSFORMER BUND
 - PG406-D100-088-001-000 FOR 38 kV TRANSFORMER BUND
 - PG406-D100-088-003-000 FOR ARC SUPPRESSION COIL BUND
 - PG406-D100-088-004-000 FOR INTERFACE TRANSFORMER BUND DETAILS
 - PG406-D100-088-005-000 FOR TYPICAL HOUSE TRANSFORMER DETAILS
 - PG406-D100-088-006-000 FOR TYPICAL NES DETAILS
 - PG406-D100-088-007-000 FOR TYPICAL NER DETAILS
 - PG406-D100-088-008-000 FOR 15 M LIGHTING MONOPOLE
 - PG406-D100-088-009-000 FOR TYPICAL SCADA POLE DETAILS
 - PG406-D100-088-010-000 FOR TYPICAL ROAD & COMPOUND DETAILS
 - PG406-D100-088-011-000 FOR TYPICAL DRAINAGE DETAILS
 - PG406-D100-088-012-000 FOR LIGHTING COLUMN
 - PG406-D100-088-013-000 FOR TYPICAL GENERATOR DETAILS
 - PG406-D100-088-014-000 FOR TYPICAL TIMBER POST & RAIL DETAILS
 - PG406-D100-088-016-000 FOR DETAILS OF WELDMESH FENCE
 - PG406-D100-088-017-000 FOR DETAILS OF STONE WALL
 - PG406-D100-088-018-000 FOR DETAILS OF TIMBER GATES
 - PG406-D100-002-001-000 FOR TYPICAL PALISADE FENCE
 - PG406-D100-003-001-000 FOR TYPICAL PALISADE GATE

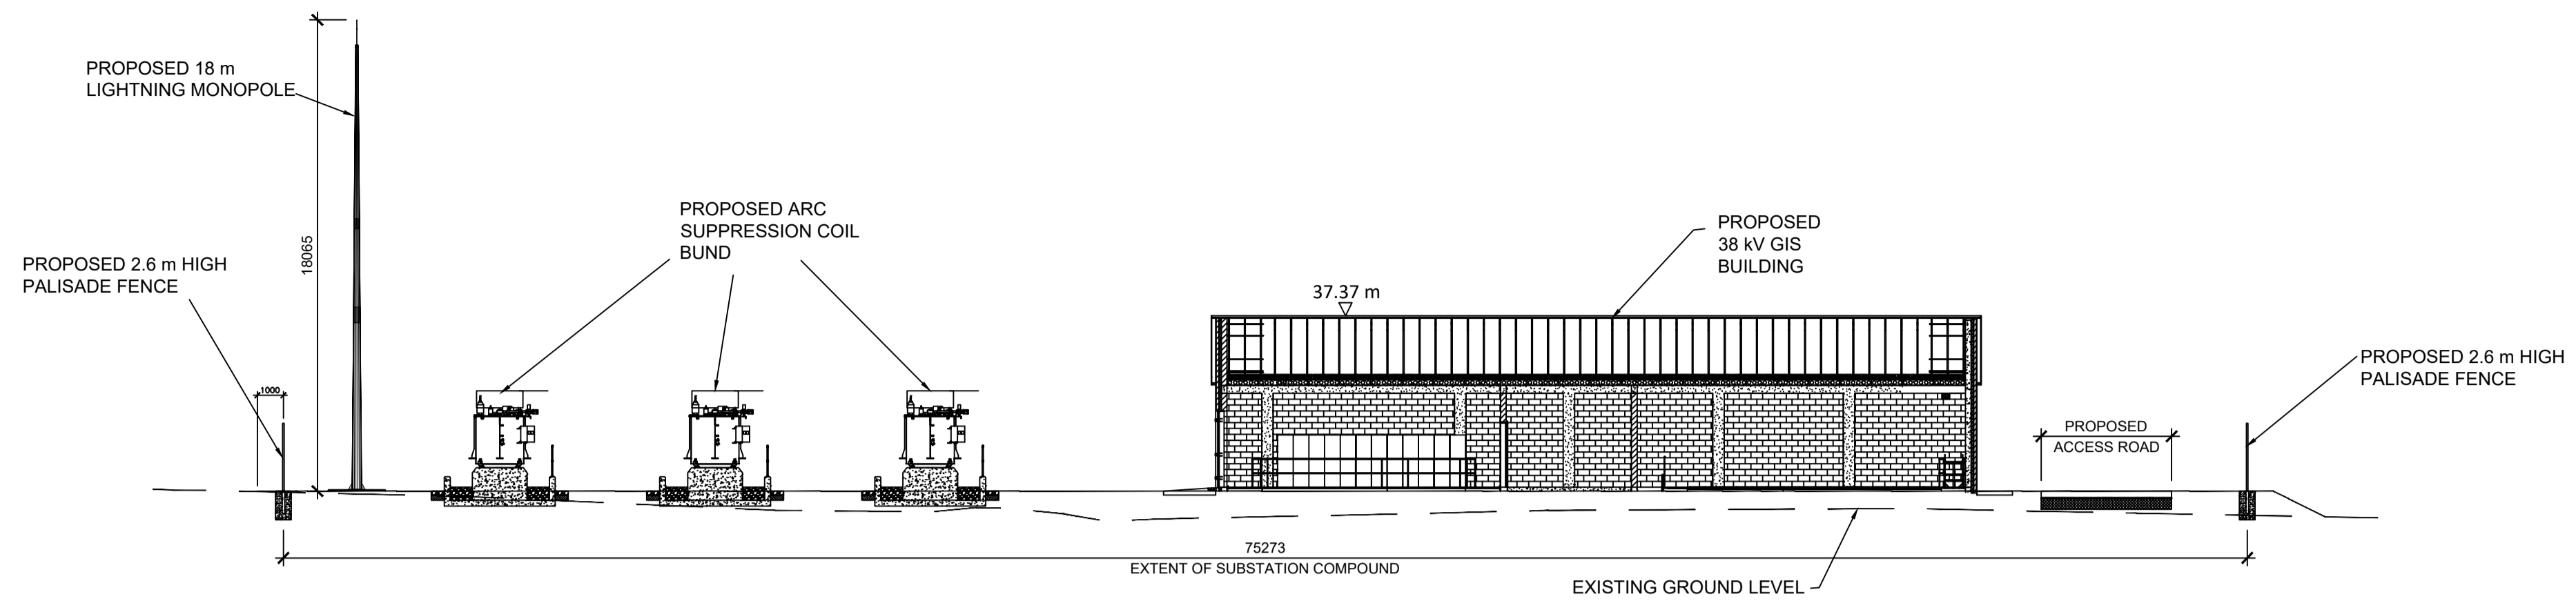

SECTION A
SCALE 1:200

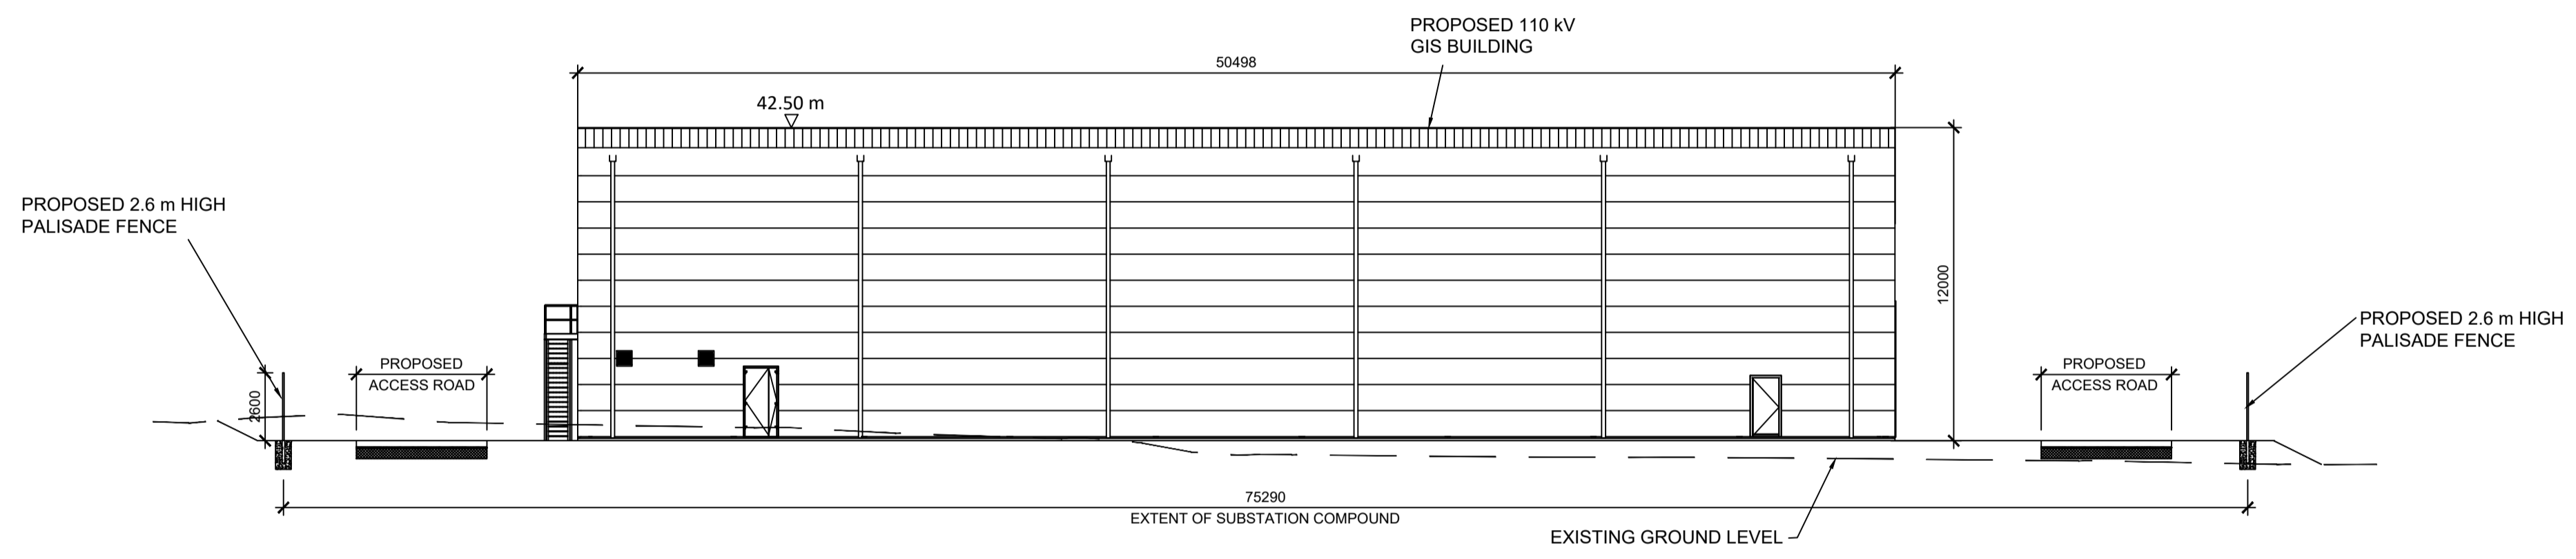

SECTION B
SCALE 1:200

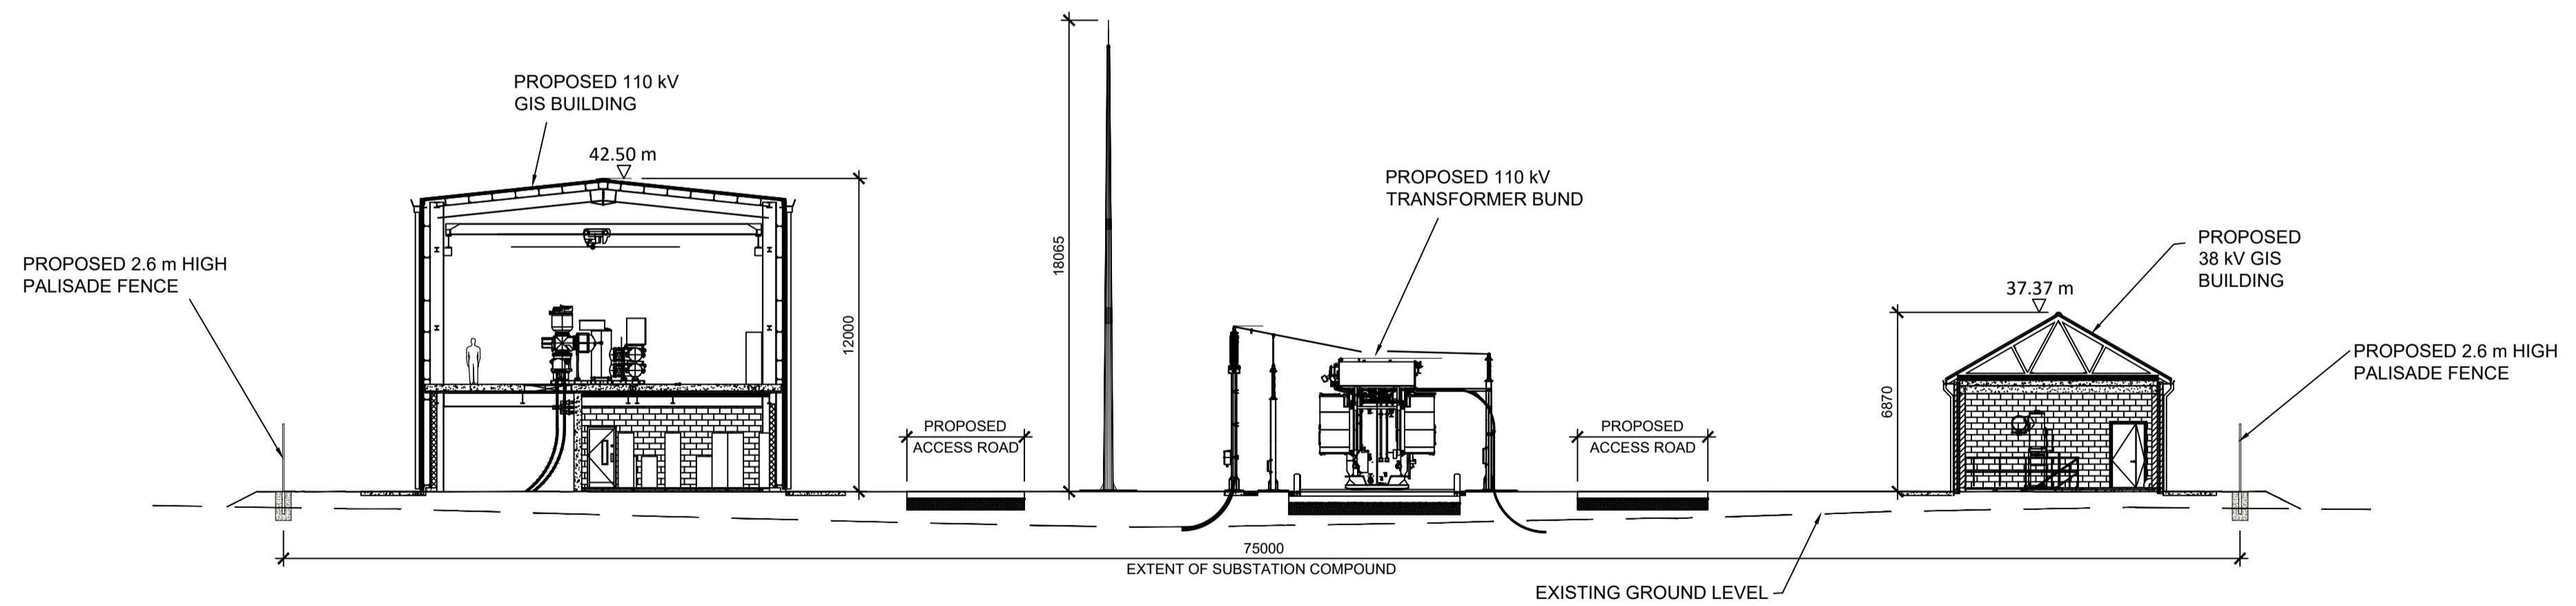

SECTION C
SCALE 1:200

0	NOV.25	ISSUED FOR PLANNING APPLICATION				
---	--------	---------------------------------	--	--	--	--

COPYRIGHT © ESB
ALL RIGHTS RESERVED. NO PART OF THIS WORK MAY BE MODIFIED, REPRODUCED OR COPIED IN ANY FORM OR BY ANY MEANS - GRAPHIC, ELECTRONIC OR MECHANICAL, INCLUDING PHOTOCOPYING, RECORDING, TAPING OR USED FOR ANY PURPOSE OTHER THAN ITS DESIGNATED PURPOSE, WITHOUT THE WRITTEN PERMISSION OF ESB.

PURPOSE OF ISSUE - PRELIMINARY UNLESS INDICATED
 CLIENT APPROVAL PLANNING TENDER CONSTRUCTION AS-BUILT

CLIENT **ESB NETWORKS**

PROJECT **BELMAYNE 110 kV SUBSTATION**

CONTRACT

DRAWING TITLE **BELMAYNE 110 kV SUBSTATION
PROPOSED SECTIONS
PLANNING**

PRODUCTION UNIT **Transmission and Distribution Delivery**

DRAWN	PRODUCED	VERIFIED	APPROVED	APPROVAL DATE
J.Byrne	J.Byrne	L.McManus	R.OTcoble	21/11/2025
CLIENT REF	NO. OF SHTS	SIZE	SCALE	
TC235264	1	A1	As Shown	

DRAWING NUMBER **PE492-D327-006-005-000**