



NOTES:


- ALL DIMENSIONS IN mm UNLESS OTHERWISE STATED. NO DIMENSIONS SHALL BE SCALED FROM THE DRAWINGS.
- LEVELS PROVIDED ON THIS DRAWING ARE SHOWN RELATIVE TO FINISHED STONE LEVEL. FOR SITE SPECIFIC LEVELS, REFER TO SITE SECTIONS AND ELEVATIONS.
- THIS DRAWING IS FOR PLANNING PURPOSES ONLY AND NOT FOR CONSTRUCTION
- RAL COLOUR OF BUILDING SHOWN IS INDICATIVE ONLY. PLEASE SEE PECR FOR INFORMATION ON RAL COLOUR

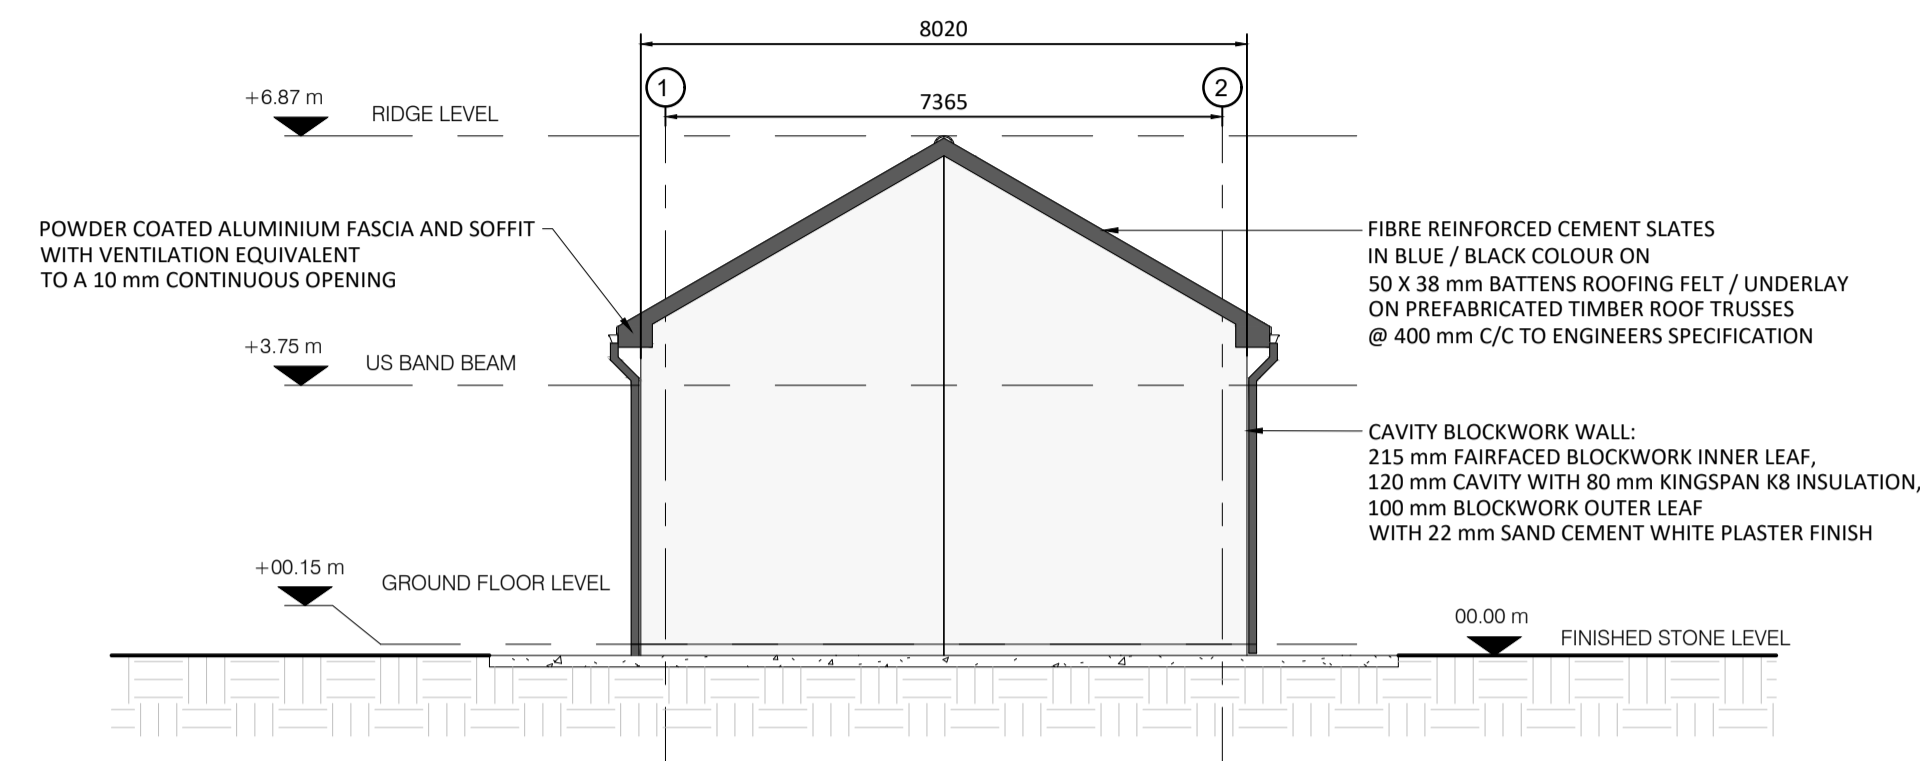


GABLE ELEVATION  
SCALE 1:100

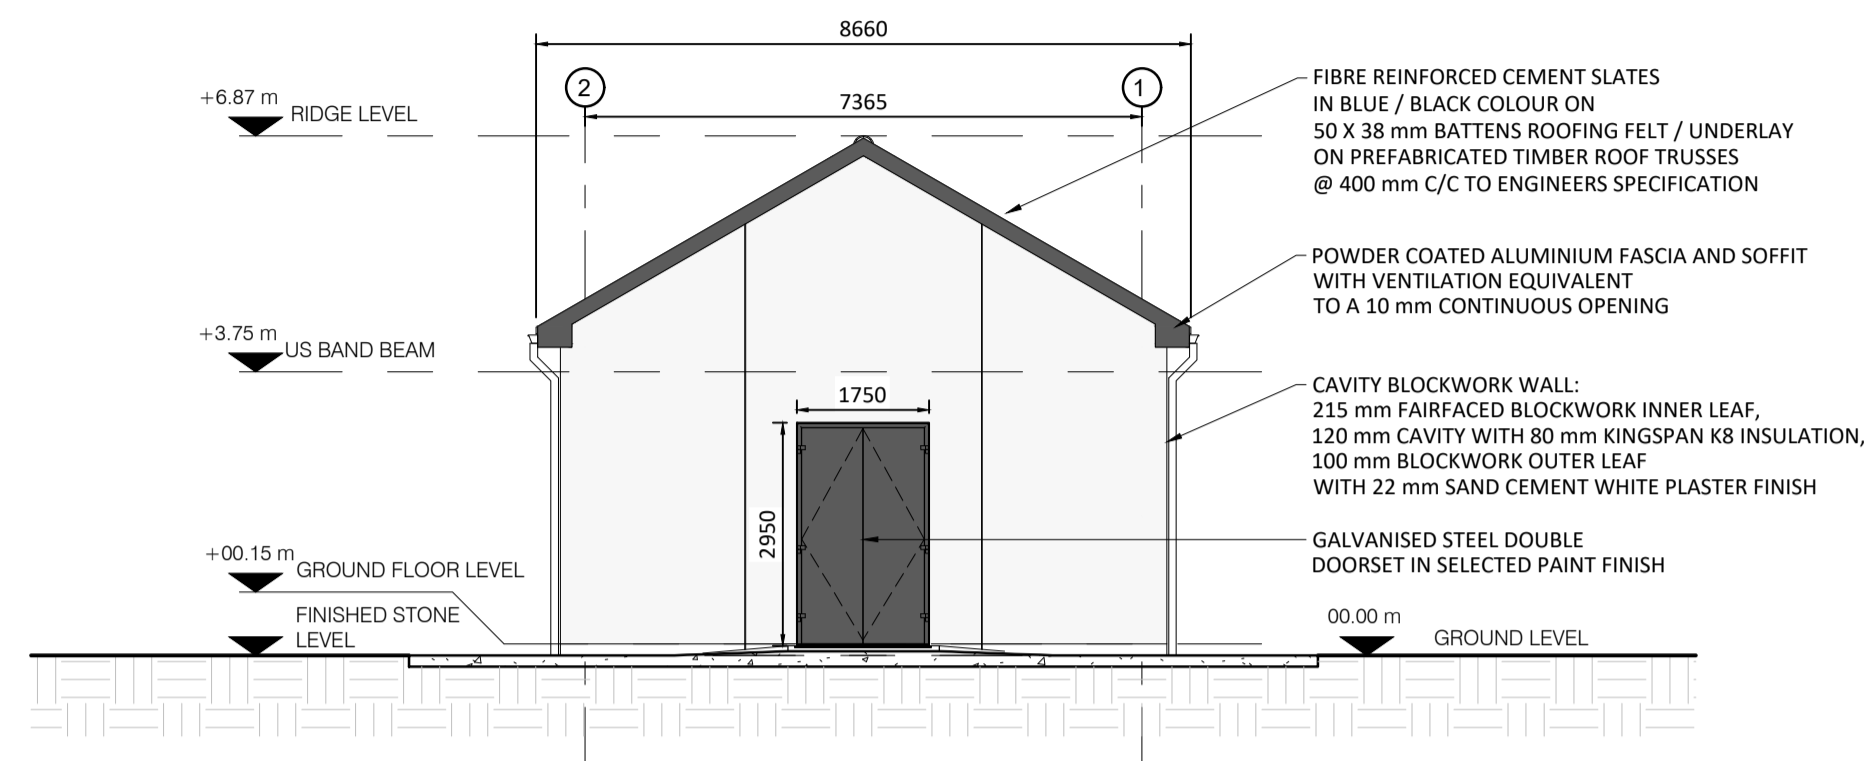


GABLE ELEVATION - WITH DOOR  
SCALE 1:100

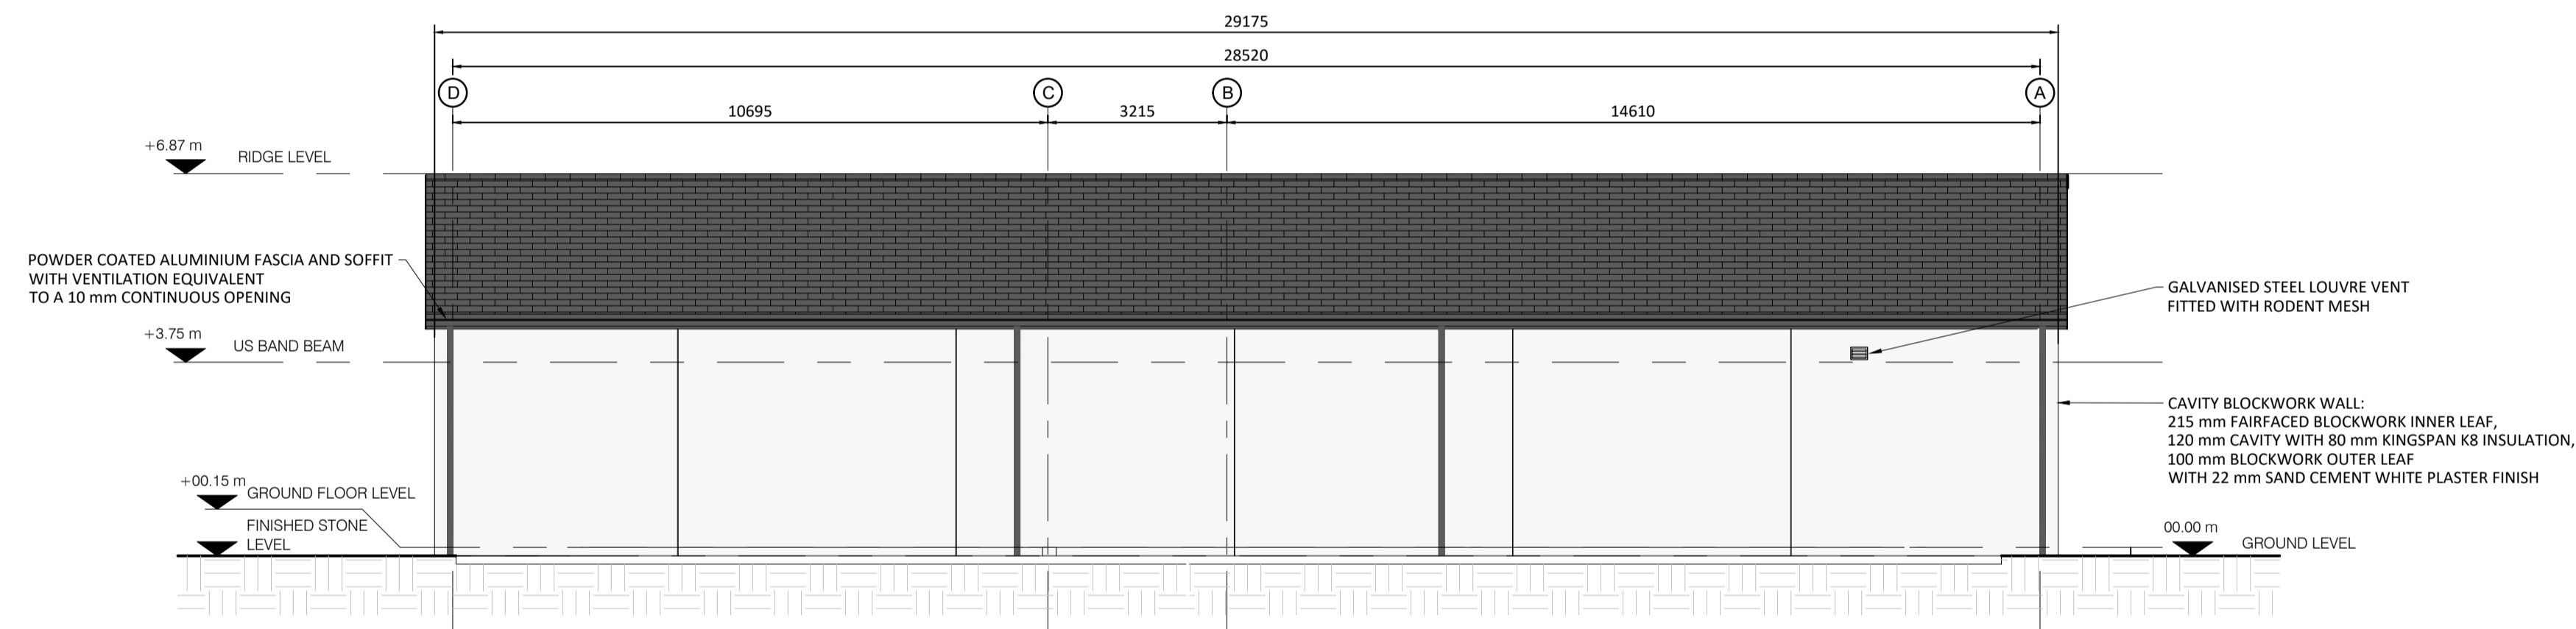

SIDE ELEVATION  
SCALE 1:100

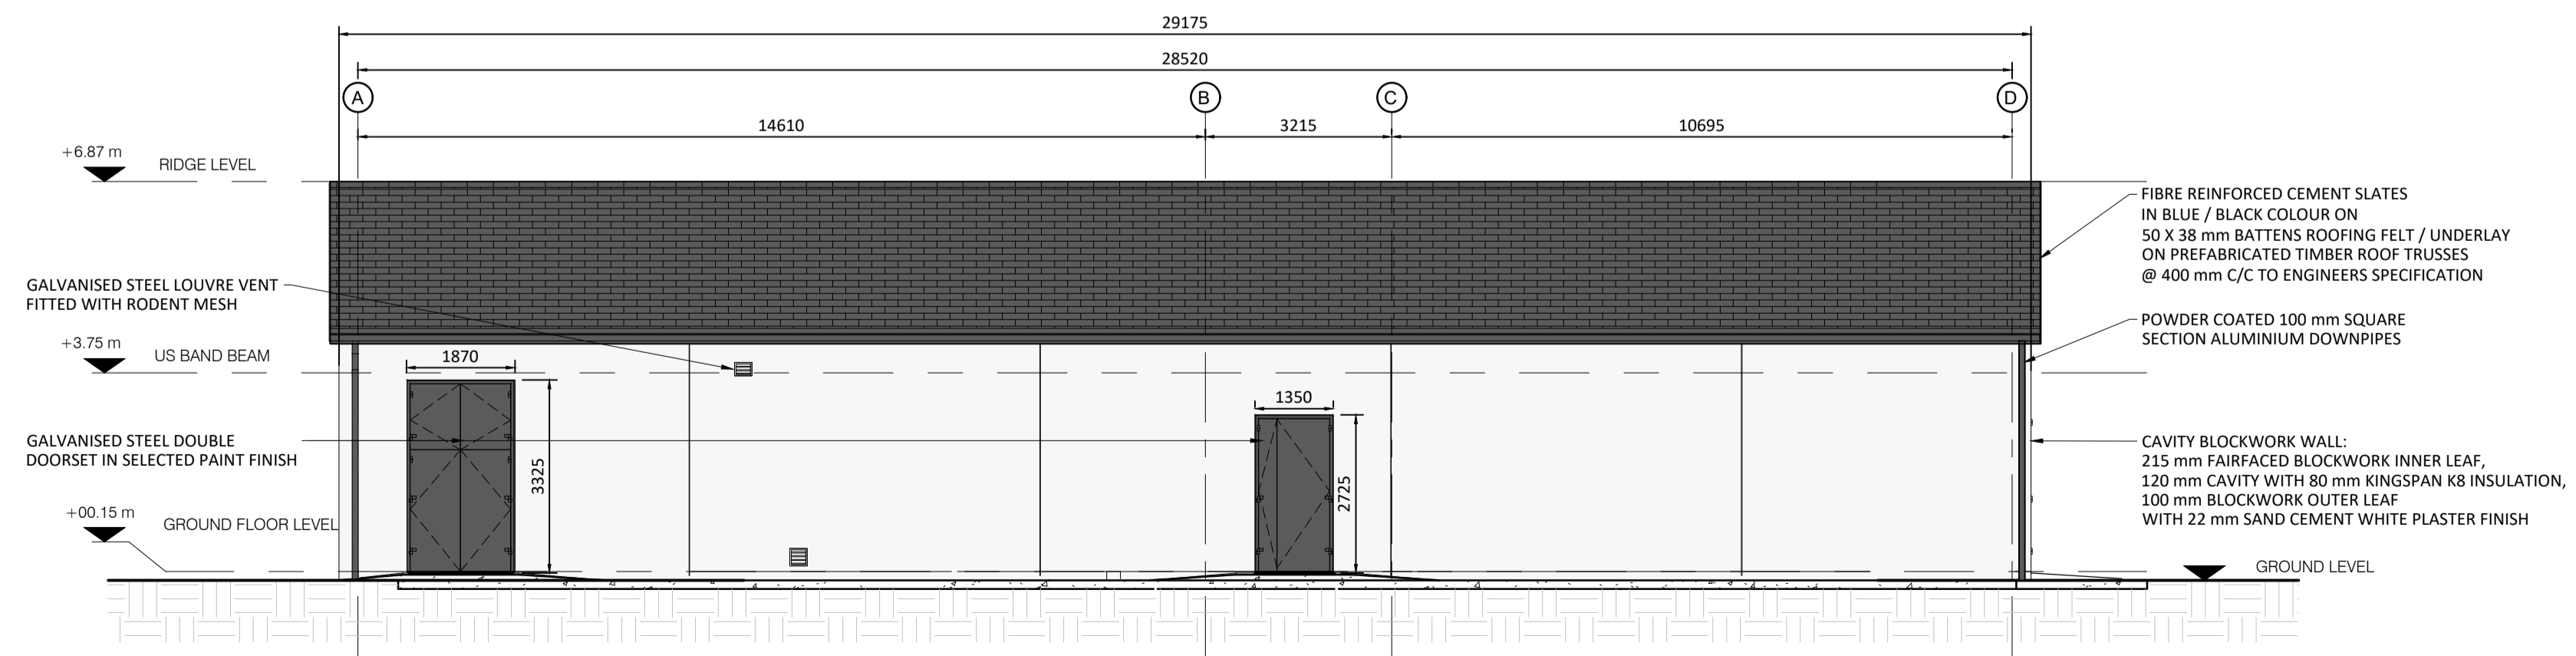

SIDE ELEVATION - WITH DOORS  
SCALE 1:100

0	JULY 25	ISSUED FOR PLANNING				
REV	DATE	REVISION DESCRIPTION	DRN	PROD	VER	APP
<p>COPYRIGHT © ESB ALL RIGHTS RESERVED. NO PART OF THIS WORK MAY BE MODIFIED, REPRODUCED OR COPIED IN ANY FORM OR BY ANY MEANS - GRAPHIC, ELECTRONIC OR MECHANICAL, INCLUDING PHOTOCOPYING, RECORDING, TAPING OR USED FOR ANY PURPOSE OTHER THAN ITS DESIGNATED PURPOSE, WITHOUT THE WRITTEN PERMISSION OF ESB.</p>						
<p>PURPOSE OF ISSUE - PRELIMINARY UNLESS INDICATED</p>						
<p>CLIENT APPROVAL <input type="checkbox"/> PLANNING <input checked="" type="checkbox"/> TENDER <input type="checkbox"/> CONSTRUCTION <input type="checkbox"/> AS-BUILT <input type="checkbox"/></p>						
<p>CLIENT <b>ESB NETWORKS</b></p>						
<p>PROJECT <b>General Civil Drawings and Notes</b></p>						
<p>CONTRACT</p>						
<p>DRAWING TITLE <b>GENERAL DRAWINGS AND NOTES PLANNING 38 kV GIS BUILDING ELEVATIONS</b></p>						
<p>PRODUCTION UNIT <b>Networks Engineering</b></p>						
 <p><b>Engineering and Major Projects,</b> One Dublin Airport Central, Dublin Airport, Cloghran, Co. Dublin, K67 XF72, Ireland. Tel: +353 (0)1 703 8000 Web: www.esb.ie Engineering and Major Projects is a division of ESB.</p>						
DRAWN	PRODUCED	VERIFIED	APPROVED	APPROVAL DATE		
Sharkey_N	L.McManus	S. Donnelly	K.O'Neill	03/07/2025		
CLIENT REF	NO. OF SHTS	SIZE	SCALE	AS SHOWN		
TC234108	1	A1				
DRAWING NUMBER				SHEET	REV	
PG406-D100-087-004-000						