


NOTES:

1. ALL DIMENSIONS IN mm UNLESS OTHERWISE STATED. NO DIMENSIONS SHALL BE SCALED FROM THE DRAWINGS.
2. ALL LEVELS PROVIDED ON THIS DRAWING ARE SHOWN RELATIVE TO FINISHED STONE LEVEL. FOR SITE SPECIFIC LEVELS REFER TO SITE SECTIONS AND ELEVATIONS
3. DRAWING IS FOR PLANNING PURPOSES ONLY. NOT FOR CONSTRUCTION USE.

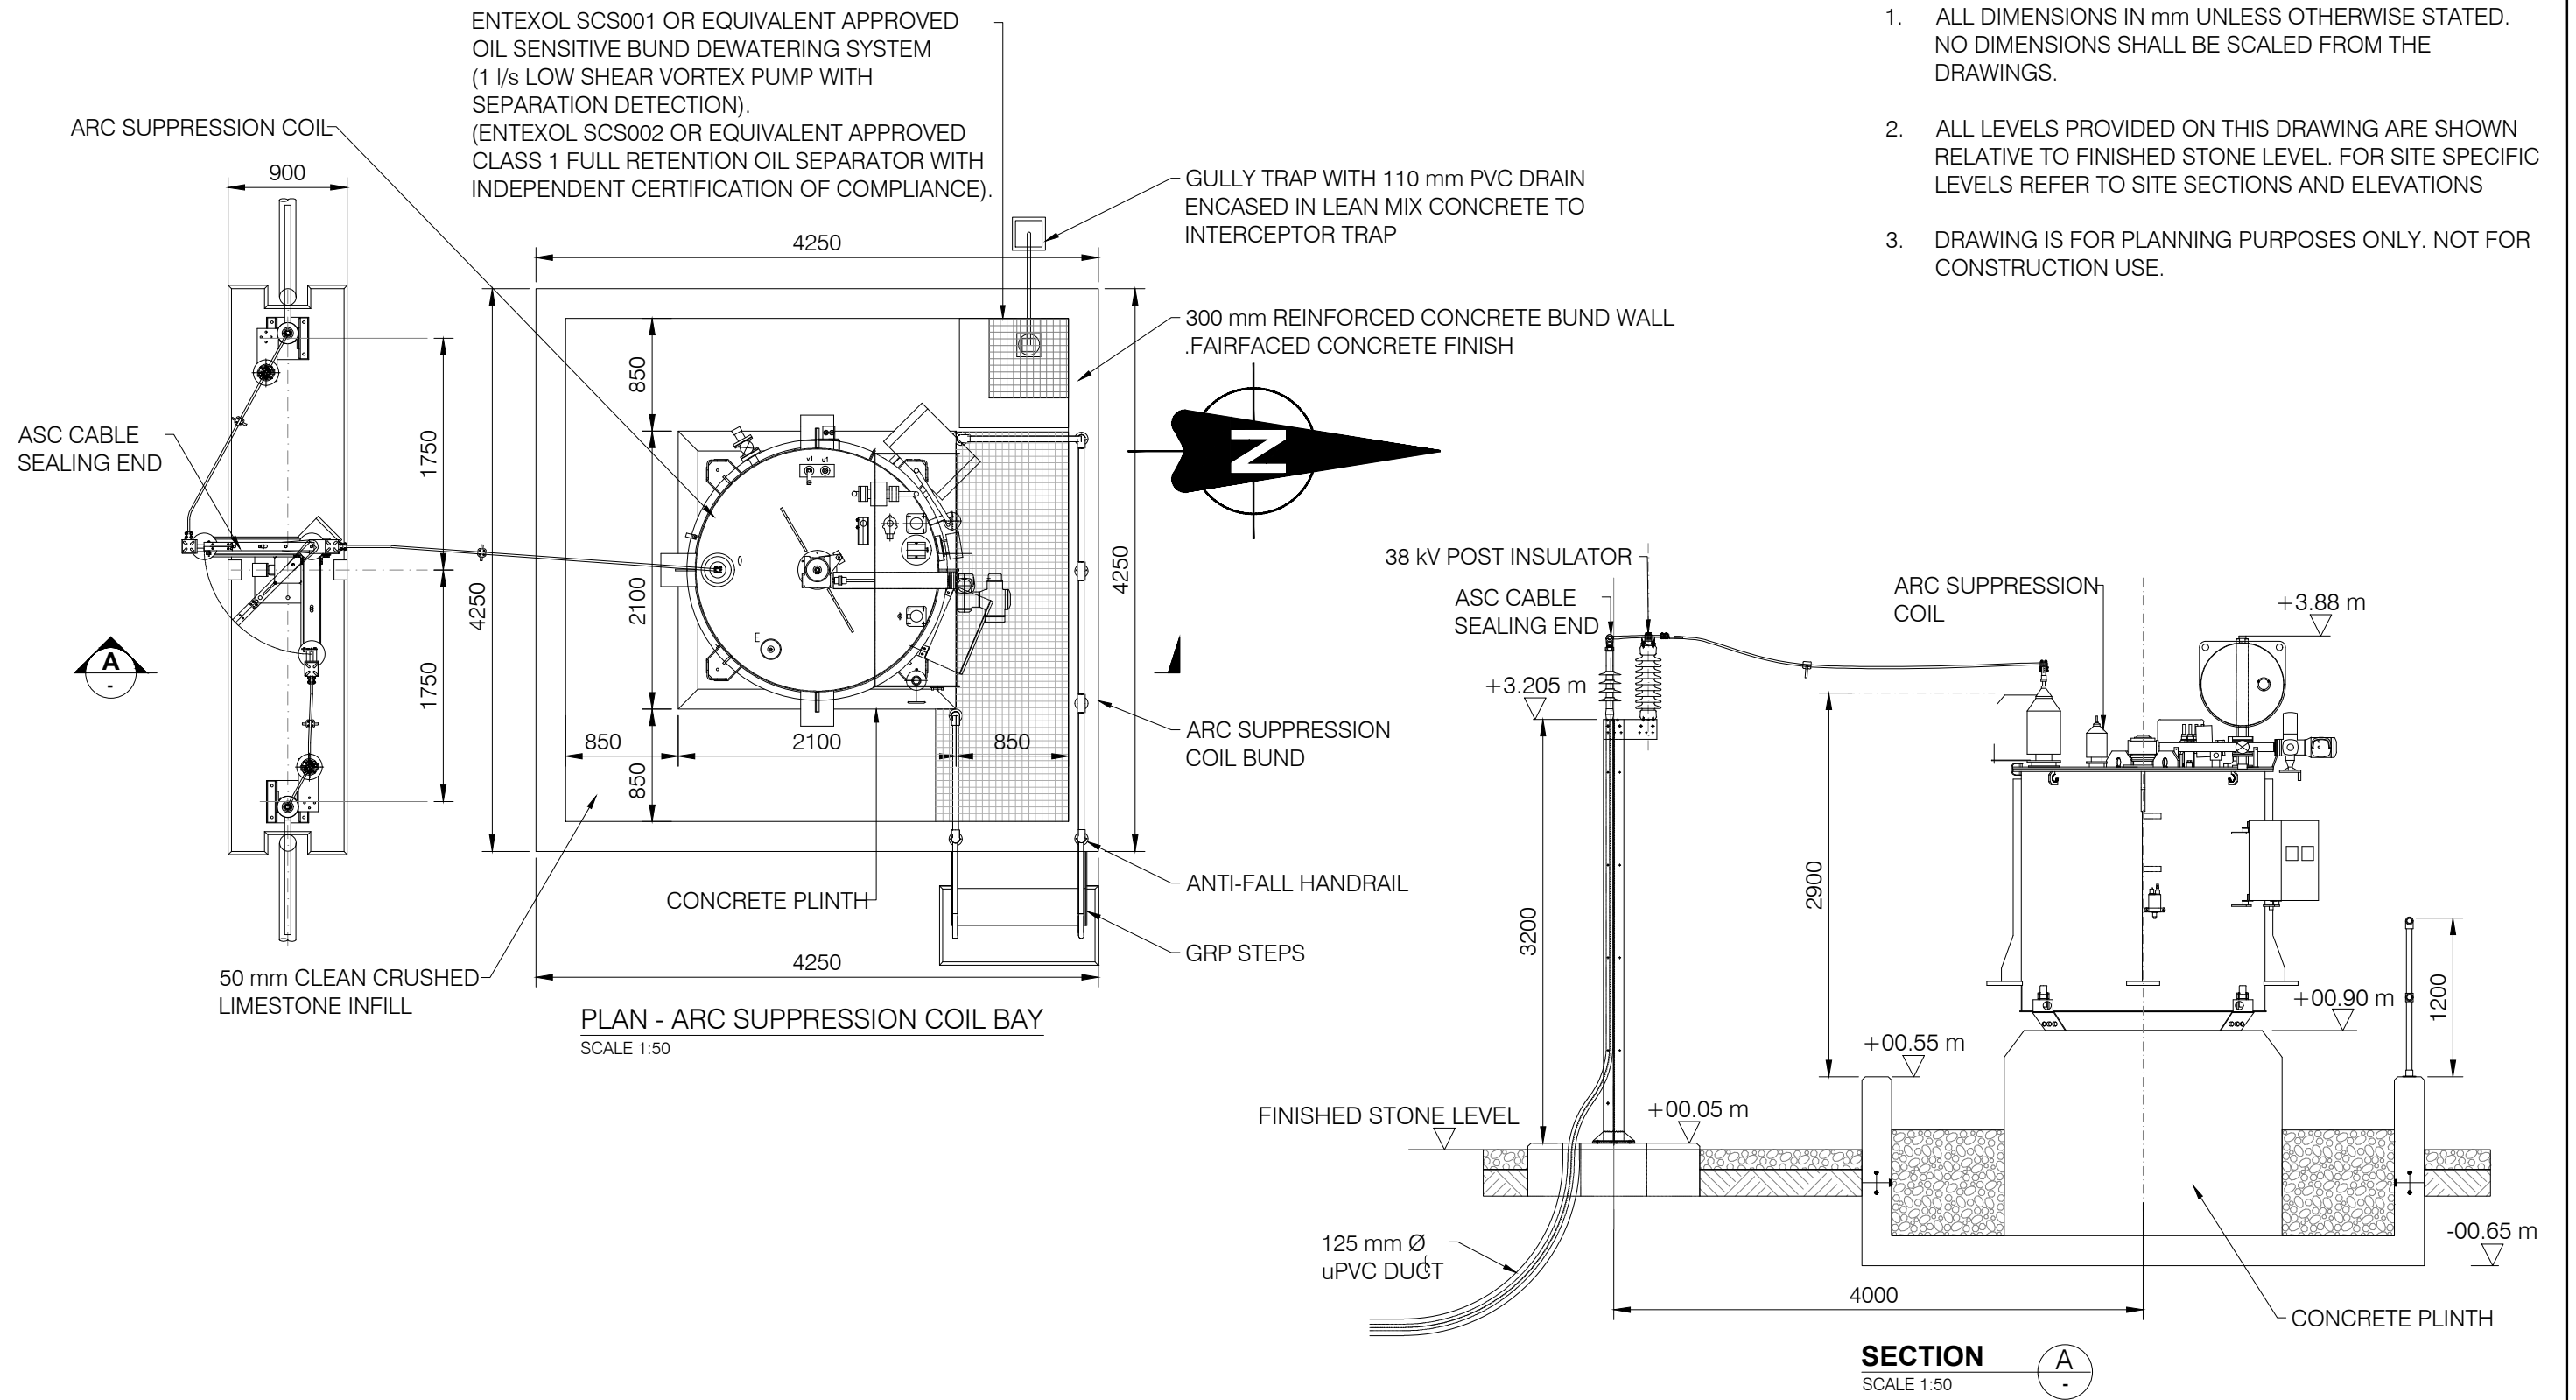

0	JUN. 25	ISSUED FOR PLANNING				
Rev.	Date	Revision description	Drn.	Prod.	Ver.	App.
Purpose of issue - Preliminary unless indicated						
Client Approval <input type="checkbox"/> Planning <input checked="" type="checkbox"/> Tender <input type="checkbox"/> Construction <input type="checkbox"/> As-Built <input type="checkbox"/>						



Engineering and Major Projects,
One Dublin Airport Central,
Dublin Airport, Cloghran,
Co. Dublin, K67 XF72, Ireland.
Tel: 353 1 703 8000 Web: www.esb.ie
Engineering and Major Projects is a
division of ESB.

Client	
Project	General Civil Drawings and Notes
Contract	

Drawing title	GENERAL DRAWINGS AND NOTES PLANNING ARC SUPPRESSION COIL BUND DETAILS BUND DETAILS
Production unit	ESB Networks

COPYRIGHT © ESB ALL RIGHTS RESERVED. NO PART OF THIS WORK MAY BE MODIFIED, REPRODUCED OR COPIED IN ANY FORM OR BY ANY MEANS GRAPHIC, ELECTRONIC OR MECHANICAL, INCLUDING PHOTOCOPIING, RECORDING, TAPING OR USED FOR ANY PURPOSE OTHER THAN ITS DESIGNATED PURPOSE, WITHOUT THE WRITTEN PERMISSION OF ESB.				
Drawn	Produced	Verified	Approved	Approval date
Sharkey_N	L.McManus	S. Donnelly	K.O'Neill	03/07/2025
Client ref.	No. of sheets	Size	Scale	
TC234181	1	A3	AS SHOWN	
Drawing number	PG406-D100-088-003-000			SHEET REV