



COMPOUND STONE SECTION

SCALE 1:10

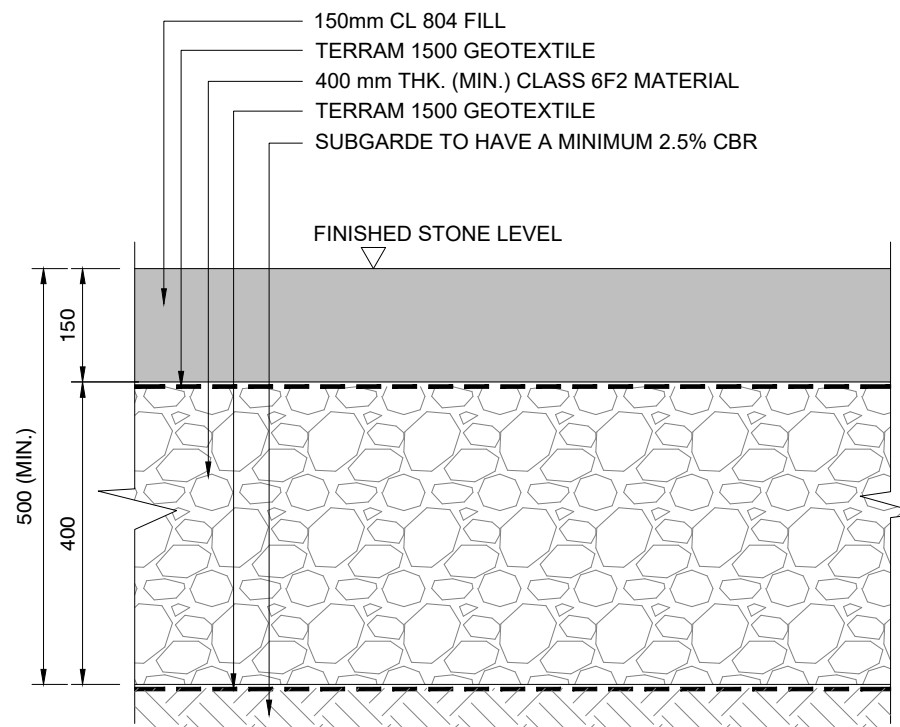

GRAVEL ACCESS ROAD SECTION

SCALE 1:10

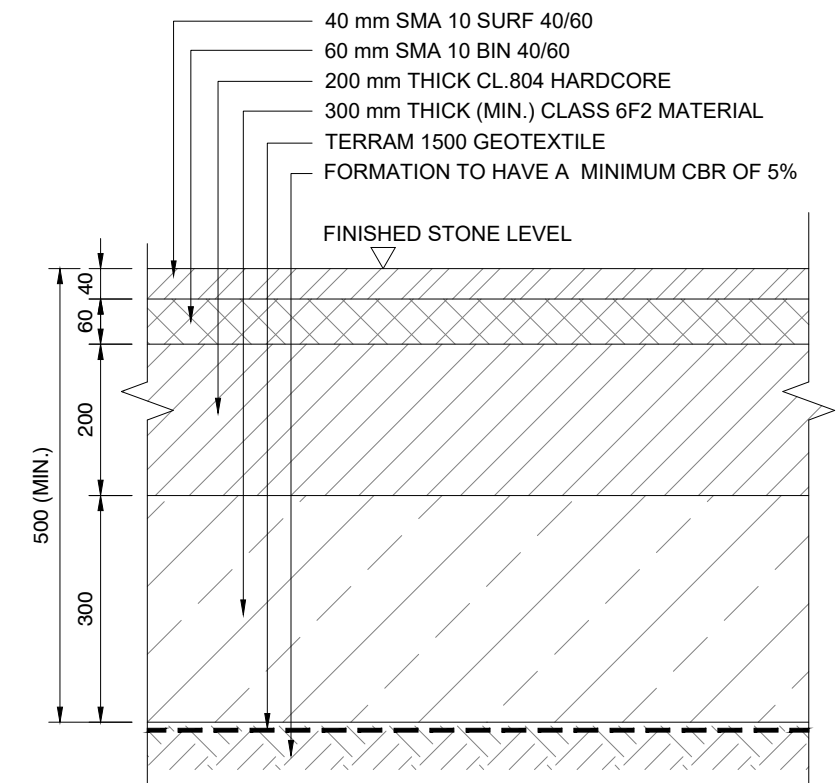

ASHPALT ROAD SECTION

SCALE 1:10

200 mm. CONCRETE SLAB C32/40 FINISH U4 (BRUSHED) ON 225 mm. (min.) CLAUSE 804 SUB BASE (DEPTH TO BE DETERMINED ON SITE) ON CAPPING LAYER

C503 MESH WITH Min. 450 mm LAPS

100 mm EDGE COVER TO REINFORCEMENT


BULL NOSE FINISH TO EDGE OF ROAD

50 mm ABOVE FINISHED COMPOUND STONE LEVEL

200 mm CLAUSE 804 SUB BASE

400 mm ROCKFILL (6B) OR CAPPING LAYER, 6F1 OR 6F2 AS AGREED BY ENGINEER

GEOGRID

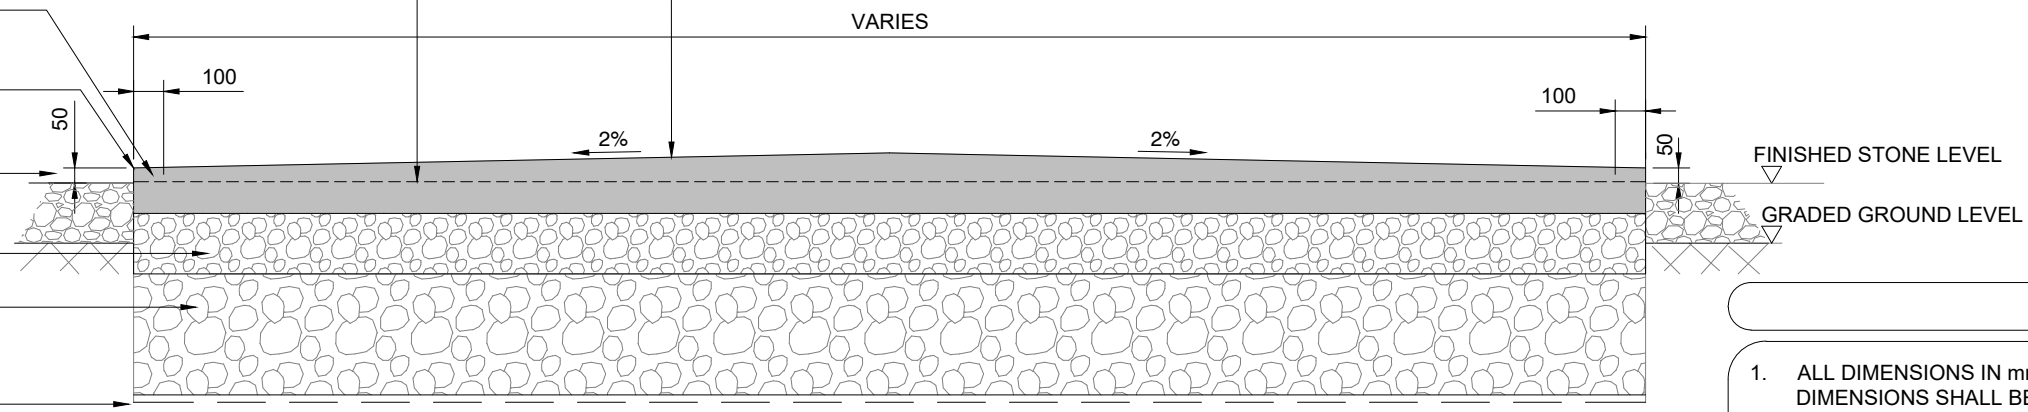

TYPICAL CONCRETE COMPOUND ROAD

SCALE 1:25

NOTES:

1. ALL DIMENSIONS IN mm UNLESS OTHERWISE STATED. NO DIMENSIONS SHALL BE SCALED FROM THE DRAWINGS.
2. LEVELS PROVIDED ON THIS DRAWING ARE SHOWN RELATIVE TO FINISHED STONE LEVEL. FOR SITE SPECIFIC LEVELS, REFER TO SITE SECTIONS AND ELEVATIONS.
3. THIS DRAWING IS FOR PLANNING PURPOSES ONLY AND NOT FOR CONSTRUCTION.

Rev	Date	Revision description	Drn.	Prod.	Ver.	App.
1	FEB 26	MINOR MODIFICATIONS				
0	JUN 25	ISSUED FOR PLANNING	KP	JB	SD	KON

Purpose of issue - Preliminary unless indicated
 Client Approval Planning Tender Construction As-Built



Engineering and Major Projects,
 One Dublin Airport Central,
 Dublin Airport, Cloughran,
 Co. Dublin, K67 XF72, Ireland.
 Tel: 353 1 703 8000 Web: www.esb.ie
 Engineering and Major Projects is a
 division of ESB.

Client	ESB NETWORKS
Project	General Civil Drawings and Notes
Contract	

Drawing title	GENERAL DRAWINGS AND NOTES PLANNING ROAD AND COMPOUND DETAILS
Production unit	Transmission and Distribution Delivery

COPYRIGHT © ESB
 ALL RIGHTS RESERVED. NO PART OF THIS WORK MAY BE MODIFIED, REPRODUCED OR COPIED IN ANY FORM OR BY ANY MEANS
 GRAPHIC, ELECTRONIC OR MECHANICAL, INCLUDING PHOTOCOPIING, RECORDING, TAPING OR USED FOR ANY PURPOSE
 OTHER THAN ITS DESIGNATED PURPOSE, WITHOUT THE WRITTEN PERMISSION OF ESB.

Drawn	Produced	Verified	Approved	Approval date
M.Malinowska	L.McManus	R.OToole	S. Donnelly	24/02/2026
Client ref.	No. of sheets	Size	Scale	
TC234181	1	A3	AS SHOWN	

Drawing number	PG406-D100-088-010-001
SHEET	REV