



NOTES:

1. ALL DIMENSIONS IN mm UNLESS OTHERWISE STATED. NO DIMENSIONS SHALL BE SCALED FROM THE DRAWINGS.
2. ALL LEVELS PROVIDED ON THIS DRAWING ARE SHOWN RELATIVE TO FINISHED STONE LEVEL. FOR SITE SPECIFIC LEVELS REFER TO SITE SECTIONS AND ELEVATIONS
3. DRAWING IS FOR PLANNING PURPOSES ONLY. NOT FOR CONSTRUCTION USE.

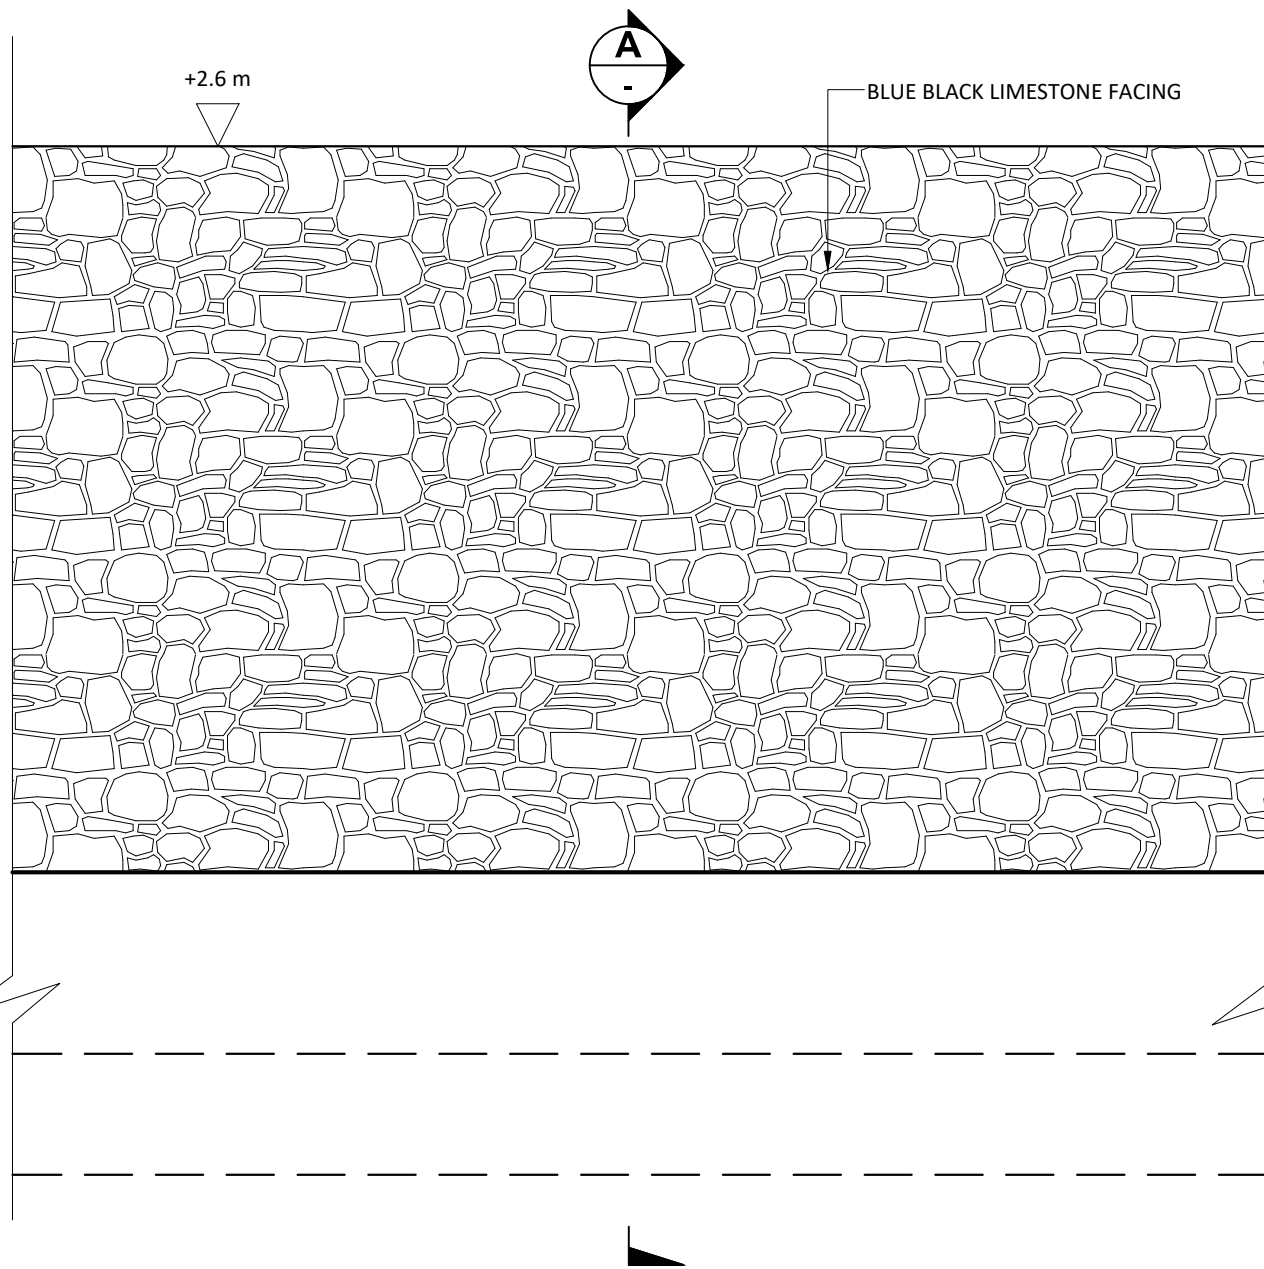

EXTERNAL ELEVATION TO STONE WALL
SCALE 1:25

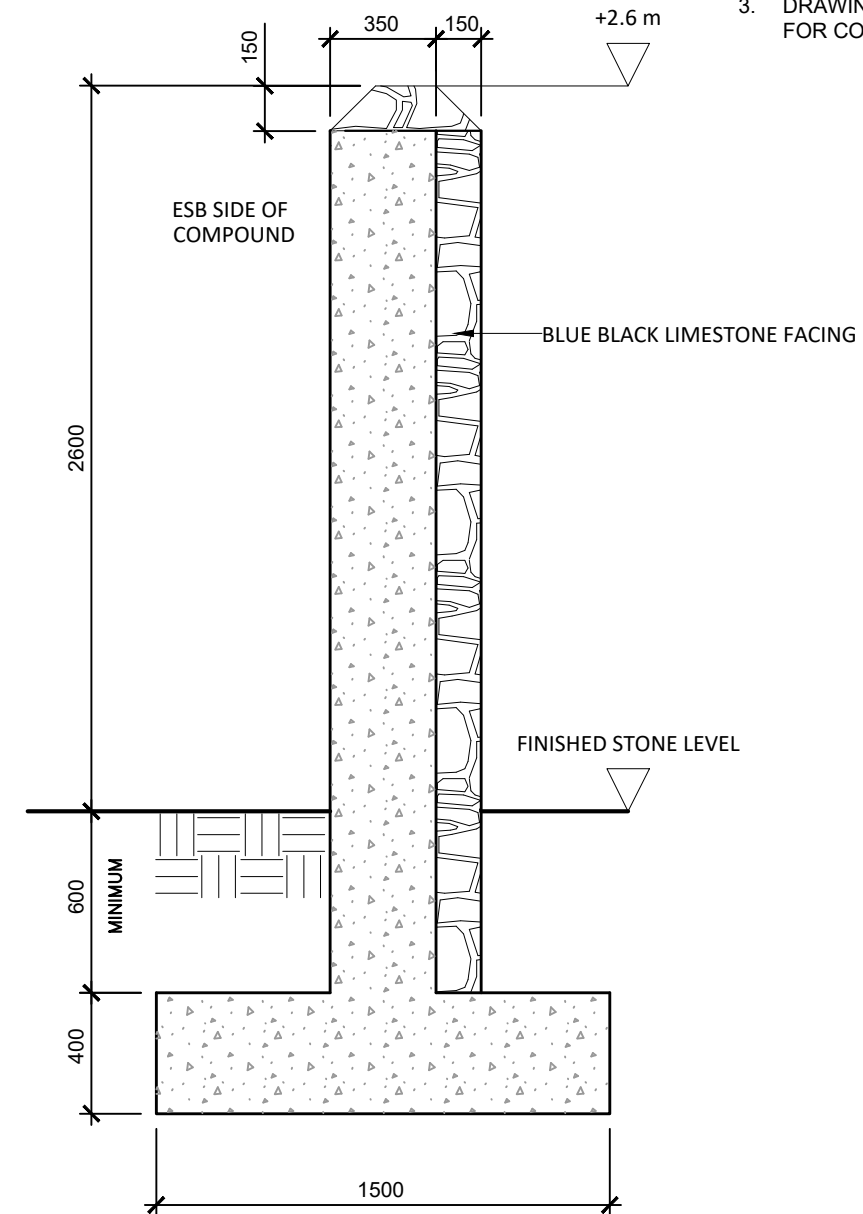

SECTION
SCALE 1:25

Rev	Date	Revision description	Drn.	Prod.	Ver.	App.
0	07.11.25	ISSUED FOR PLANNING				

Purpose of issue - Preliminary unless indicated
 Client Approval Planning Tender Construction As-Built



Engineering and Major Projects,
 One Dublin Airport Central,
 Dublin Airport, Cloghran,
 Co. Dublin, K67 XF72, Ireland.
 Tel: 353 1 703 8000 Web: www.esb.ie
 Engineering and Major Projects is a
 division of ESB.

Client	ESB NETWORKS
Project	General Civil Drawings and Notes
Contract	

Drawing title	GENERAL DRAWING AND NOTES PLANNING DETAILS OF STONE WALL
Production unit	Transmission and Distribution Delivery

COPYRIGHT © ESB
 ALL RIGHTS RESERVED. NO PART OF THIS WORK MAY BE MODIFIED, REPRODUCED OR COPIED IN ANY FORM OR BY ANY MEANS
 GRAPHIC, ELECTRONIC OR MECHANICAL, INCLUDING PHOTOCOPIING, RECORDING, TAPING OR USED FOR ANY PURPOSE
 OTHER THAN ITS DESIGNATED PURPOSE, WITHOUT THE WRITTEN PERMISSION OF ESB.

Drawn	Produced	Verified	Approved	Approval date
L.McManus	L.McManus	R.OConnell	G.Connolly	08/11/2025
Client ref.	No. of sheets	Size	Scale	
TC234181	1	A3	As Shown	
Drawing number				SHEET REV
PG406-D100-088-017-000				