


FENCE ELEVATION
SCALE 1:25

SECTION
SCALE 1:25

- NOTES:**
1. ALL DIMENSIONS IN mm UNLESS OTHERWISE STATED. NO DIMENSIONS SHALL BE SCALED FROM THE DRAWINGS.
 2. LEVELS PROVIDED ON THIS DRAWING ARE SHOWN RELATIVE TO FINISHED STONE LEVEL. FOR SITE SPECIFIC LEVELS, REFER TO SITE SECTIONS AND ELEVATIONS.
 3. THIS DRAWING IS FOR PLANNING PURPOSES ONLY AND NOT FOR CONSTRUCTION.

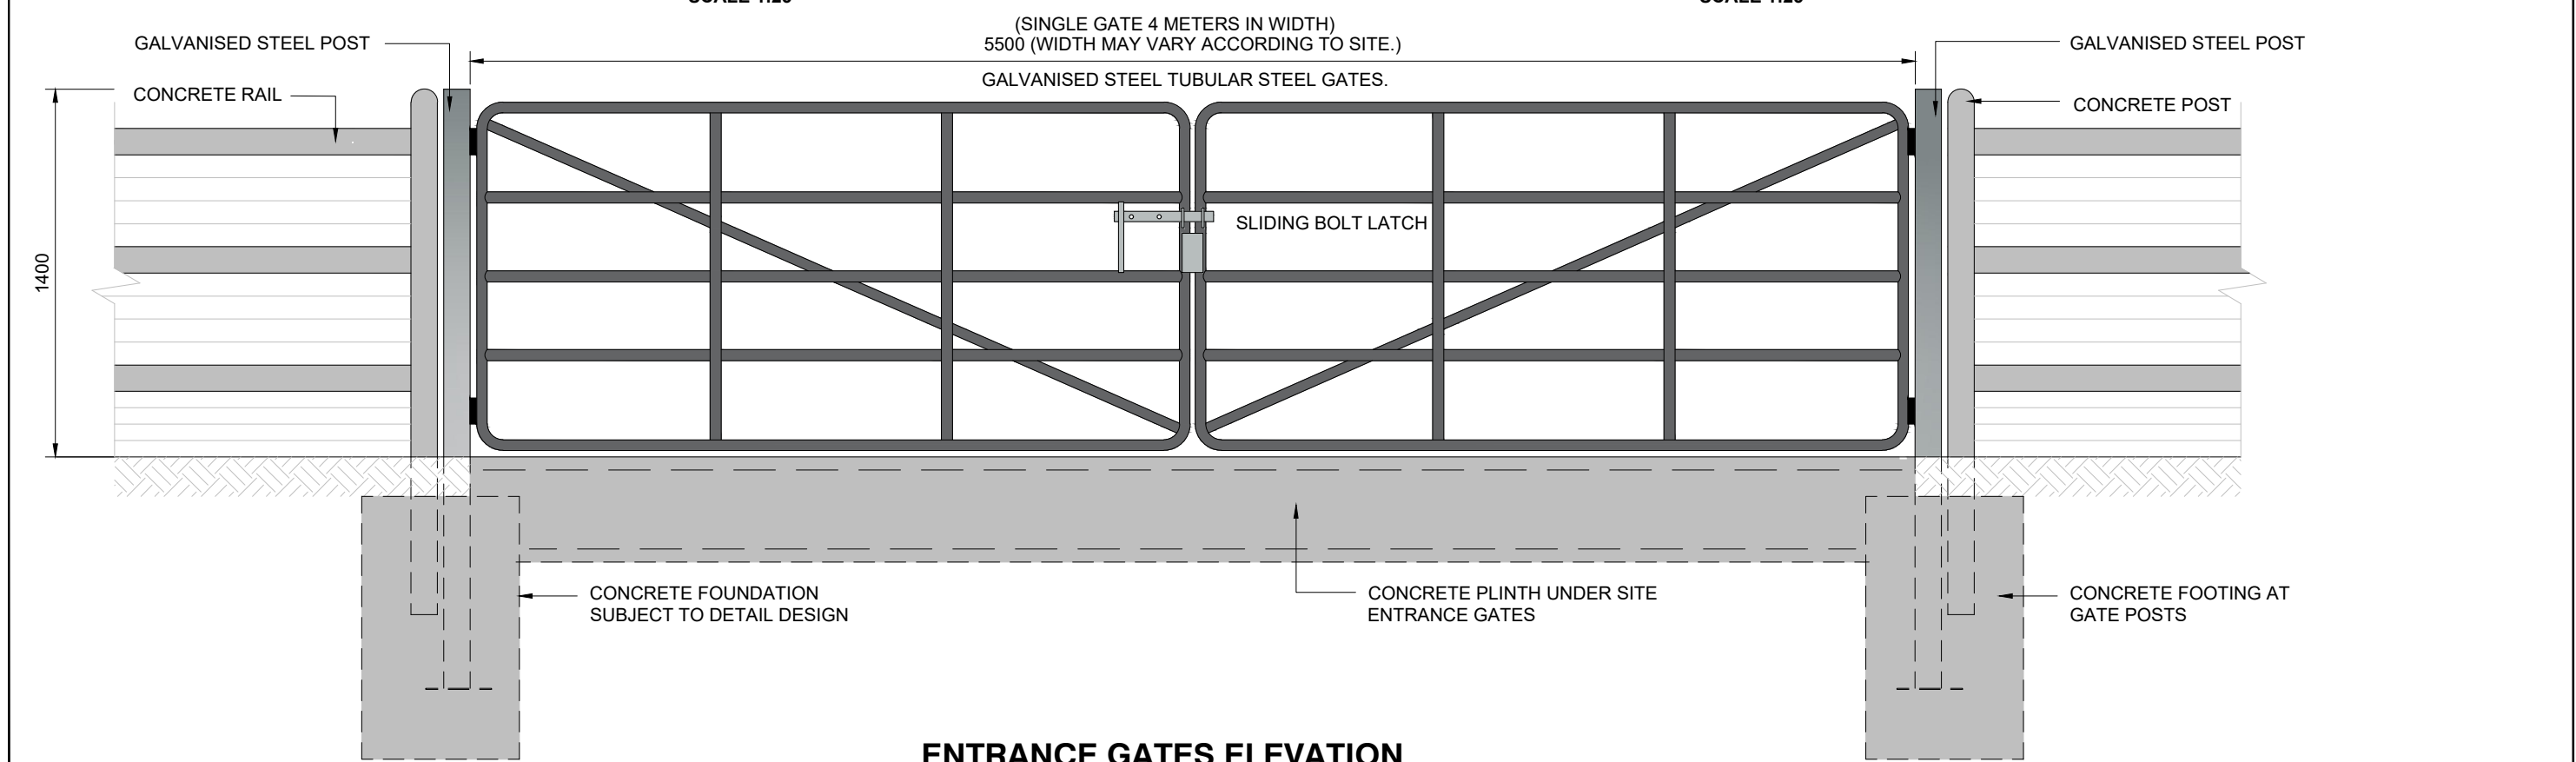

ENTRANCE GATES ELEVATION
SCALE 1:25

Rev	Date	Revision description	Drn.	Prod.	Ver.	App.
0	FEB 26	ISSUED FOR PLANNING				

Purpose of issue - Preliminary unless indicated
 Client Approval Planning Tender Construction As-Built



Engineering and Major Projects,
 One Dublin Airport Central,
 Dublin Airport, Cloghran,
 Co. Dublin, K67 XF72, Ireland.
 Tel: 353 1 703 8000 Web: www.esb.ie
 Engineering and Major Projects is a
 division of ESB.

Client	ESB NETWORKS
Project	General Civil Drawings and Notes
Contract	

Drawing title	GENERAL DRAWINGS AND NOTES PLANNING CONCRETE POST AND RAIL FENCE AND TUBULAR STEEL GATE DETAILS
Production unit	Transmission and Distribution Delivery

COPYRIGHT © ESB
 ALL RIGHTS RESERVED. NO PART OF THIS WORK MAY BE MODIFIED, REPRODUCED OR COPIED IN ANY FORM OR BY ANY MEANS
 GRAPHIC, ELECTRONIC OR MECHANICAL, INCLUDING PHOTOCOPYING, RECORDING, TAPING OR USED FOR ANY PURPOSE
 OTHER THAN ITS DESIGNATED PURPOSE, WITHOUT THE WRITTEN PERMISSION OF ESB.

Drawn	Produced	Verified	Approved	Approval date
M.Malinowska	L.McManus	R.OToole	S. Donnelly	24/02/2026
Client ref.	No. of sheets	Size	Scale	
TC234181	1	A3	AS SHOWN	
Drawing number	PG406-D100-088-022-000			SHEET REV