


# Legend

- Ownership Boundary
- Site Boundary

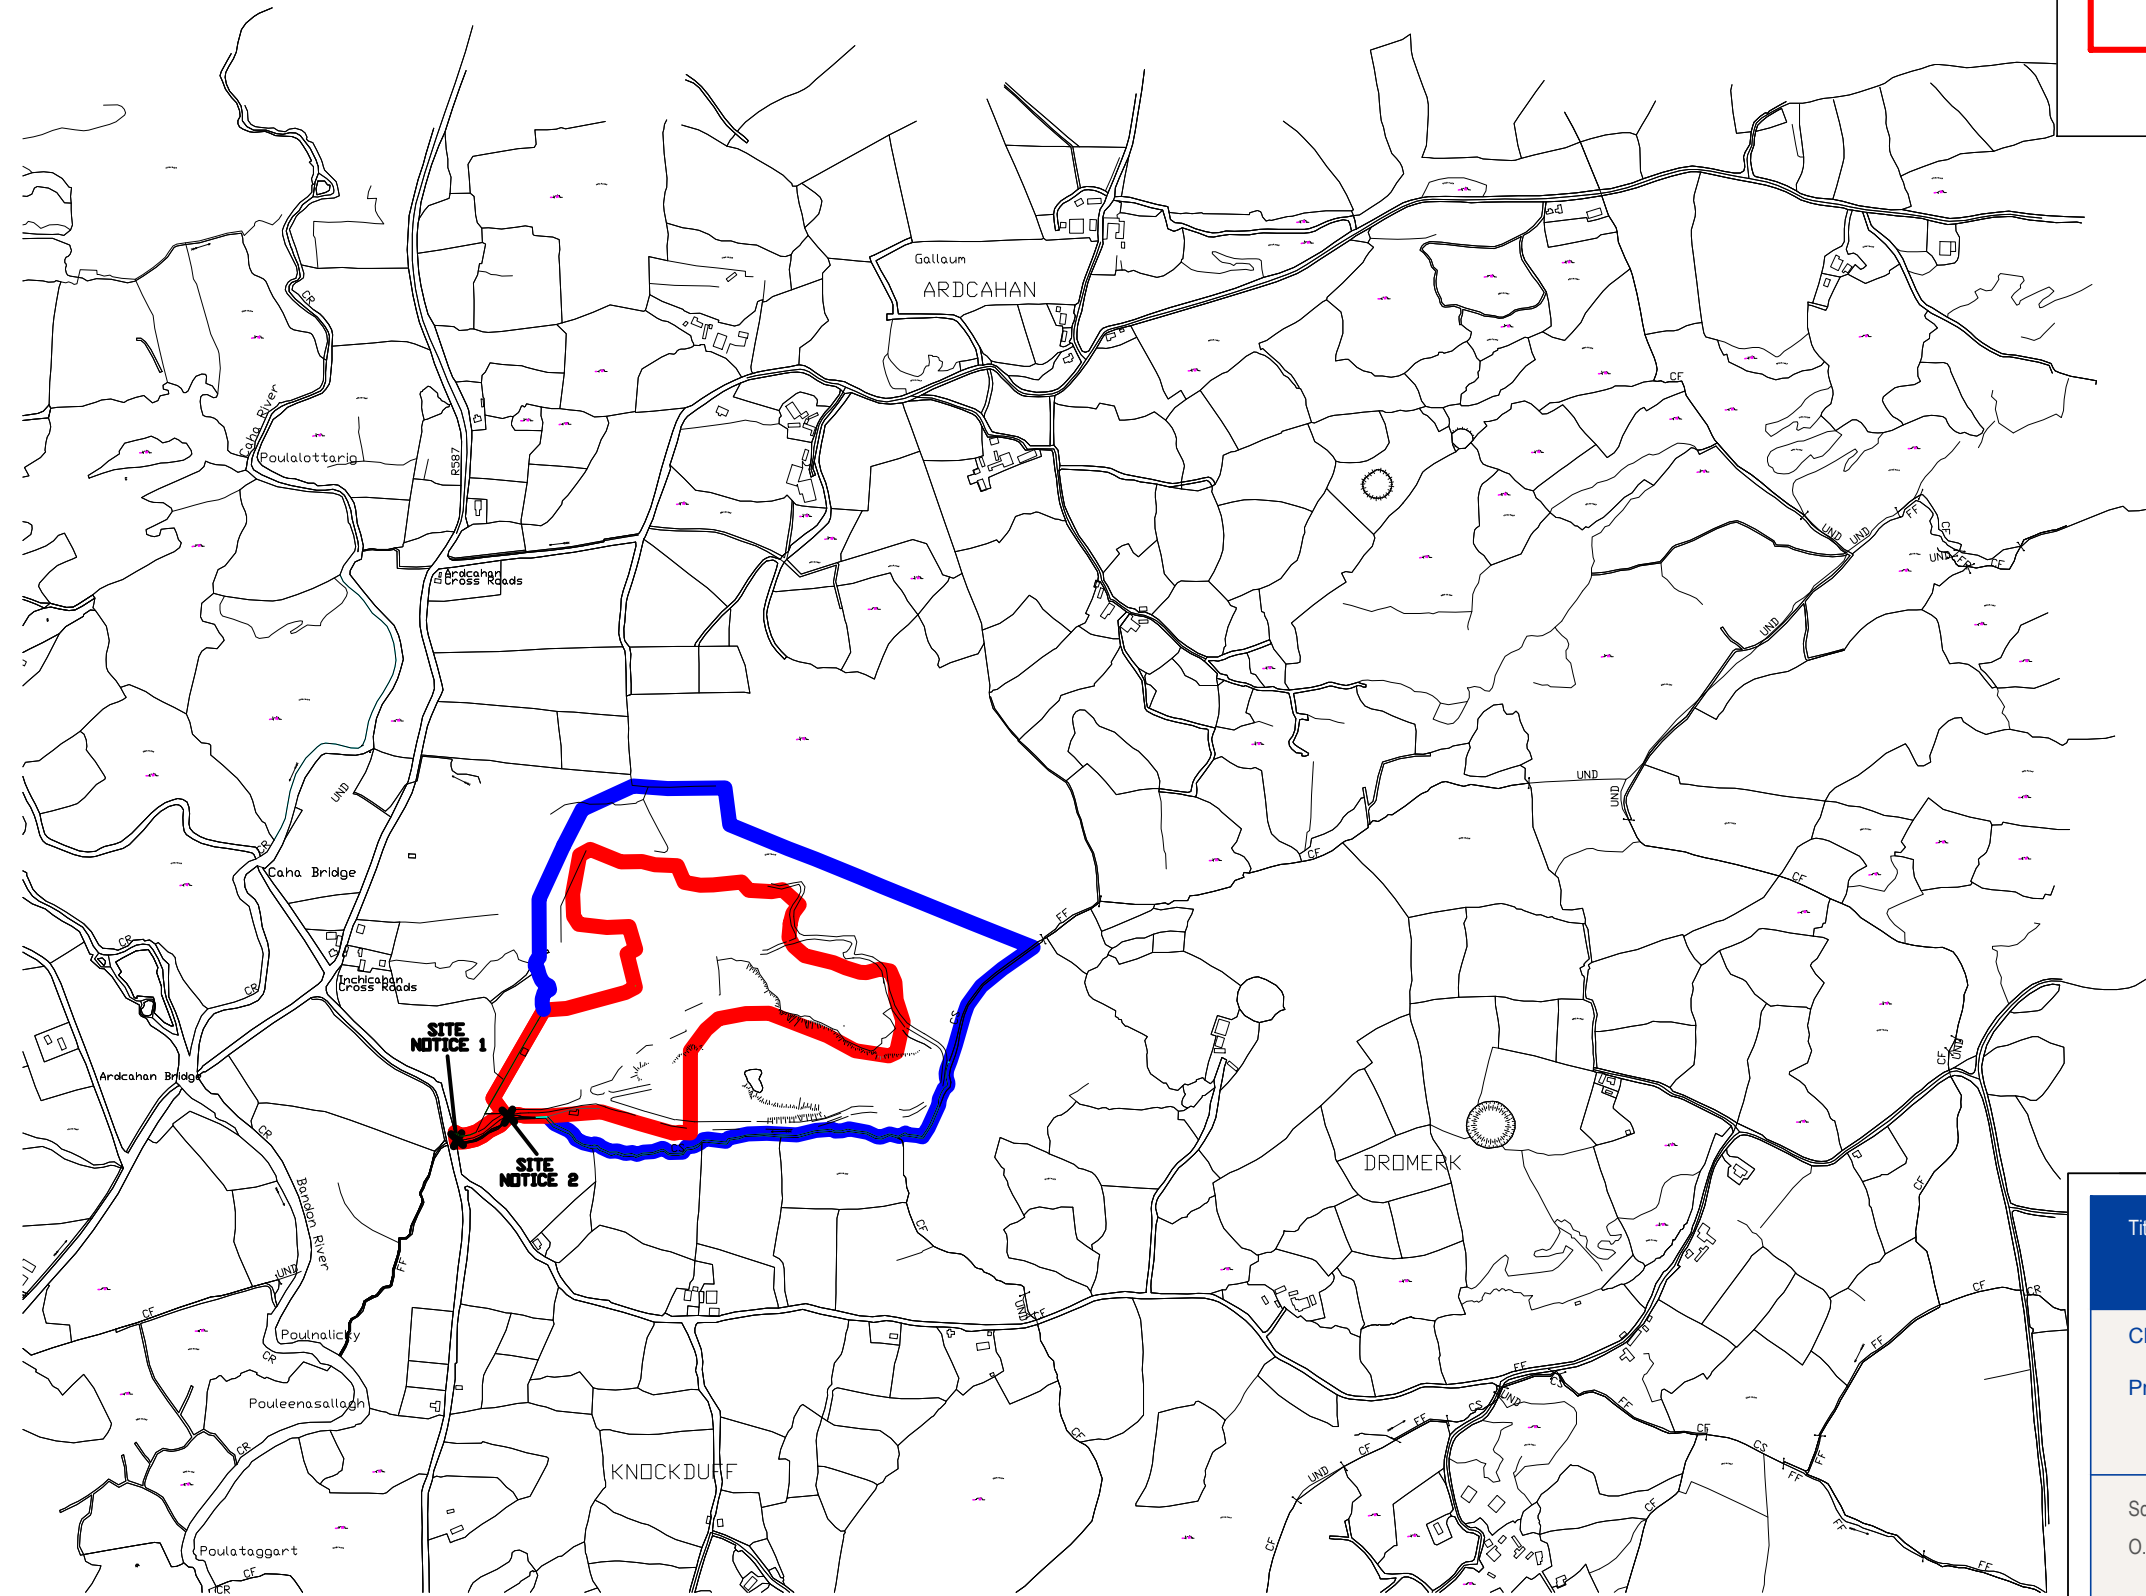

Title 37L – Future Quarrying Application  
**Site Location Map 1**

Client Murray Bros. Tarmadcadam Ltd.  
 Project Ardcahan Quarry  
 Dunmanway

Scale	1 : 10560	Date	28/03/2026
O.S. map	6571- C	Draw No.	2546-01-37L
		Version	1.0
Ordnance Survey Licence No.:	EN0005422	Drawn	J.P.
		Checked	T.H

**McCutcheon Halley** CHARTERED PLANNING CONSULTANTS  
 T. +353 (0)21 4208 710 F. +353 (0)21 4208 555 E. info@mhplanning.ie

**Cork** 6 Joyce House Barrack Square Ballincollig, Cork  
**Dublin** Kreston House Arran Court, Arran Quay, Dublin 7

PLEASE NOTE: This drawing should only be used for planning purposes. For detailed information please refer to the architectural or engineering drawings