



**PALISADE FENCING DETAILS - ELEVATION**

SCALE 1:20

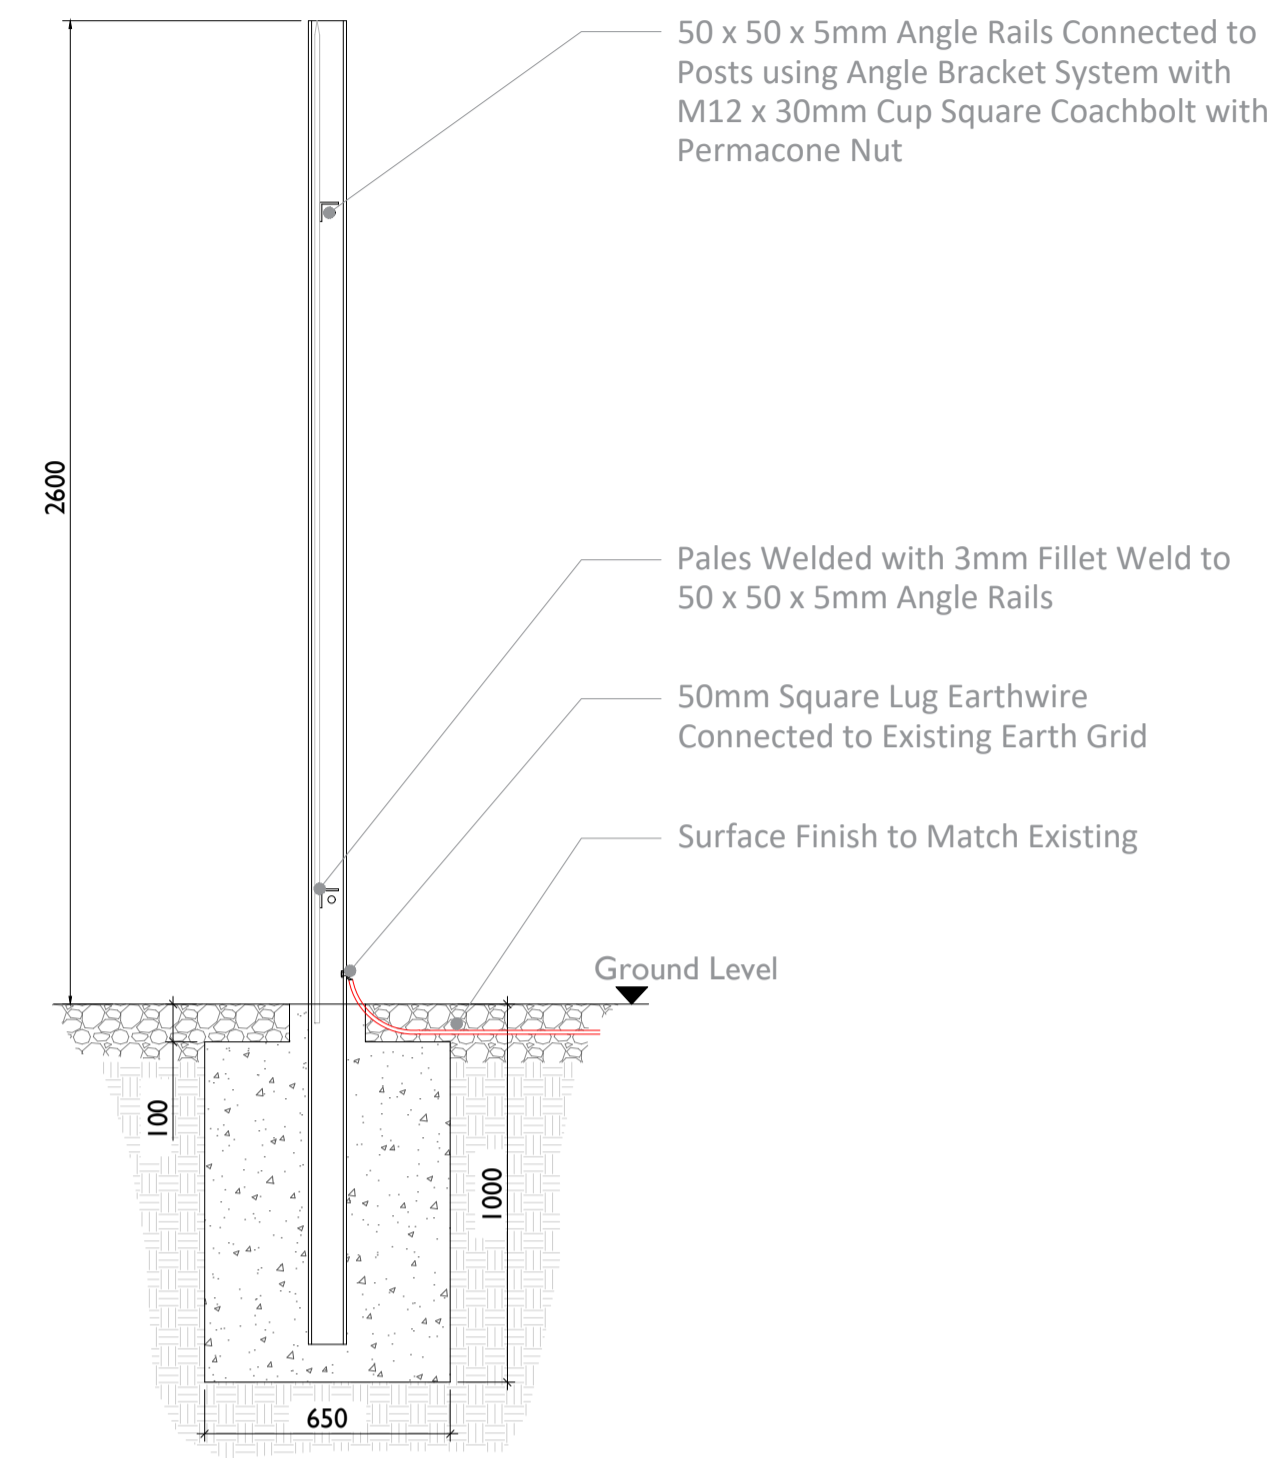

**PALISADE FENCING DETAILS - SECTION**

SCALE 1:20

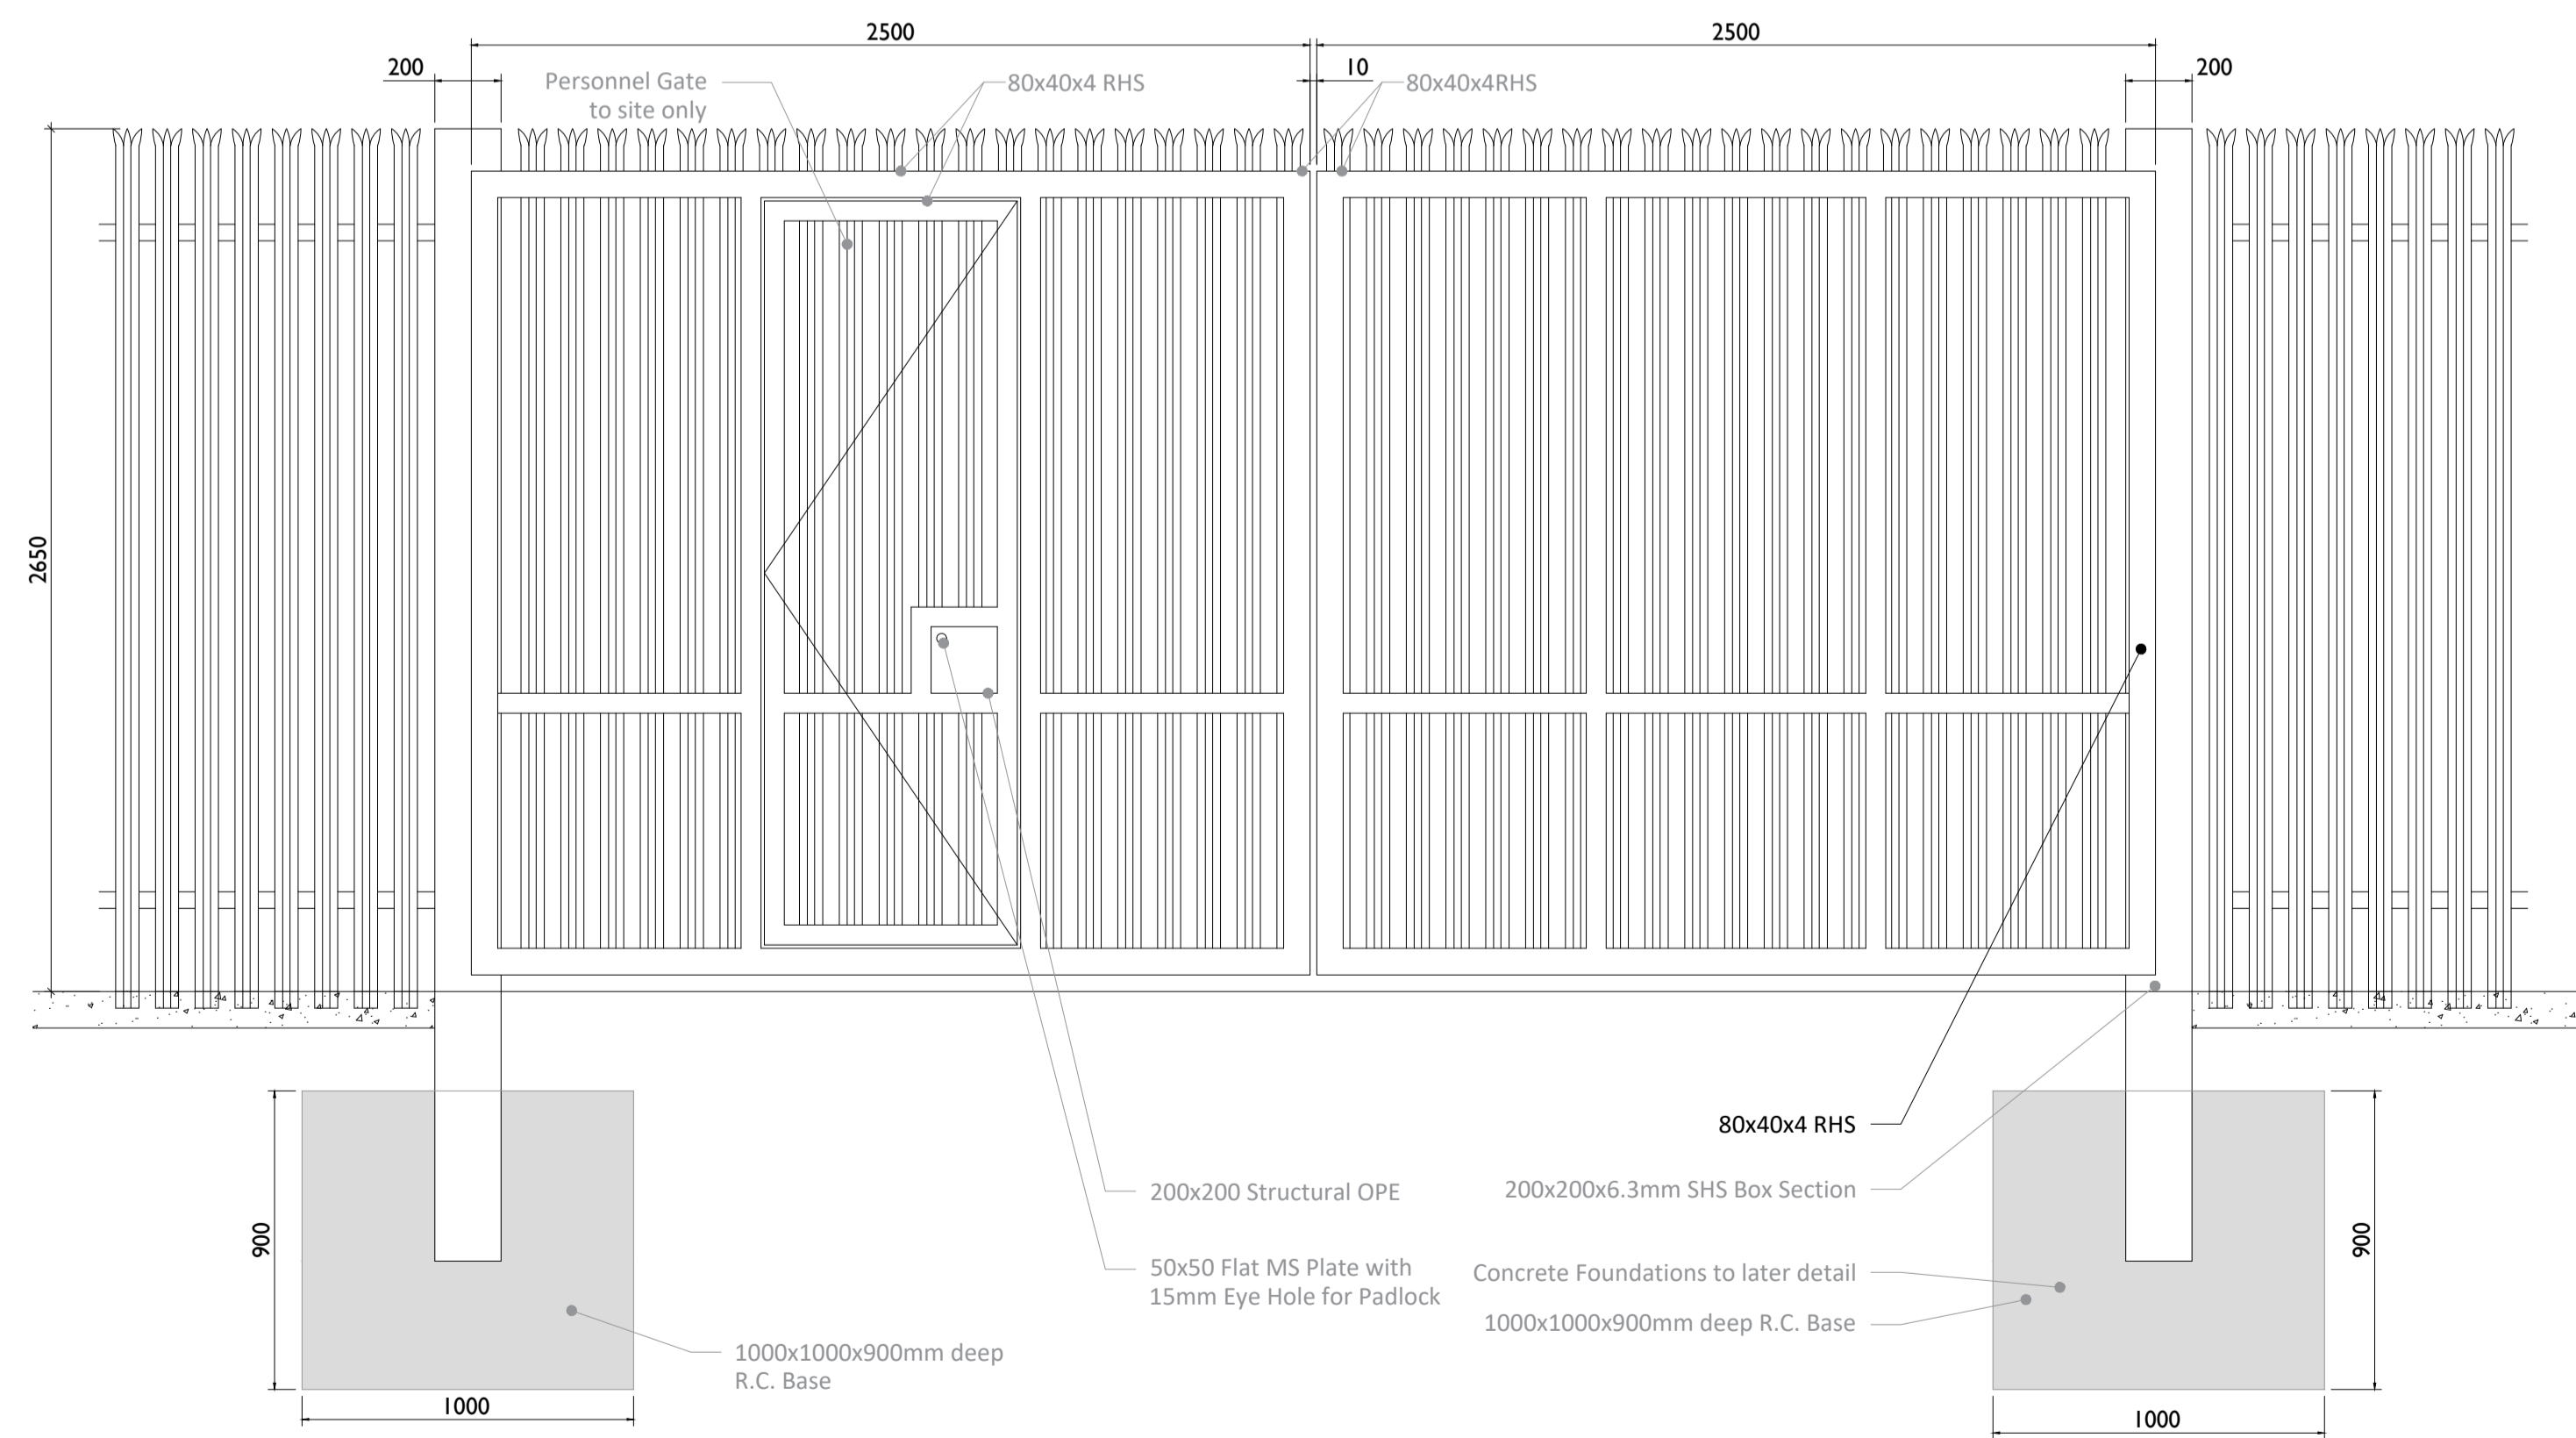

**PALISADE FENCING DETAILS - ELEVATION**

SCALE 1:20

**PROJECT**

**Ballincor Wind Farm  
110kV Grid Connection**

**CLIENT**



**CONSULTANTS**



**NOTES: -**

- This drawing is to be read in conjunction with relevant drawings, specifications and reports
- Dimensions are in millimetres, unless noted otherwise
- Drawings are not to be scaled use figured dimensions only

**LEGEND: -**

**ISSUE/REVISION**

NO	DATE	DESCRIPTION
P2	07.07.2025	Issued for Planning
P1	05.03.2025	Issued for Planning
I/R	DATE	DESCRIPTION

**PROJECT NUMBER**

05-867

**SHEET TITLE**

Wind Farm Substation  
Gate and Fencing Details

**SHEET NUMBER**

05867-DR-305