




Section A-A
Scale: 1:25

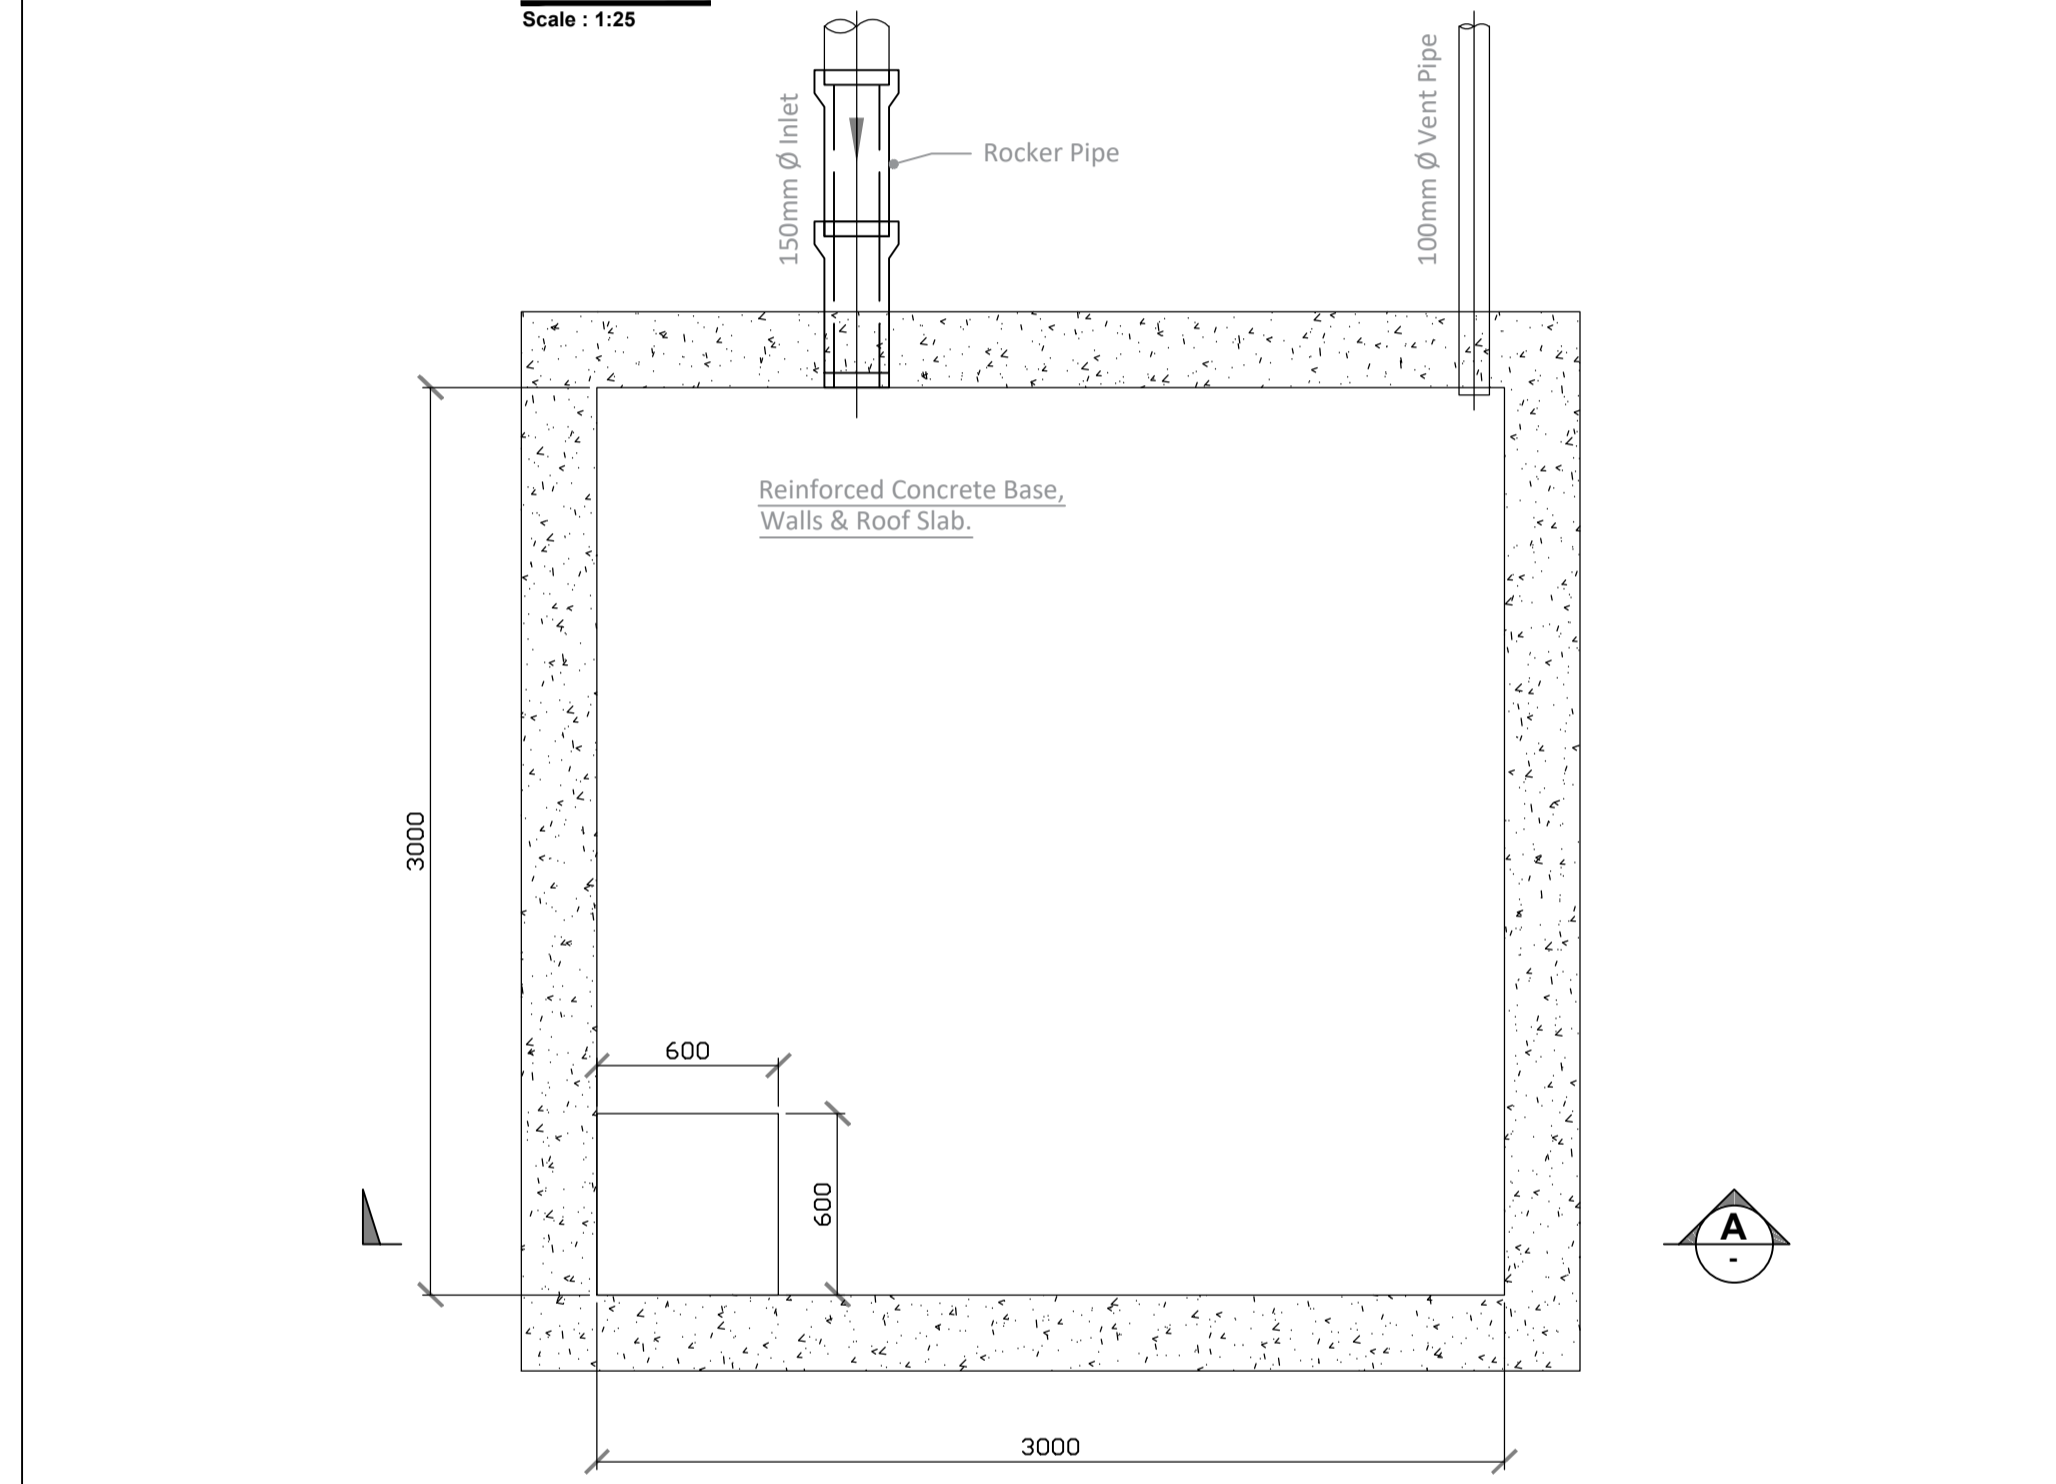

Plan - Typical Foul Water Holding Tank
Scale: 1:25

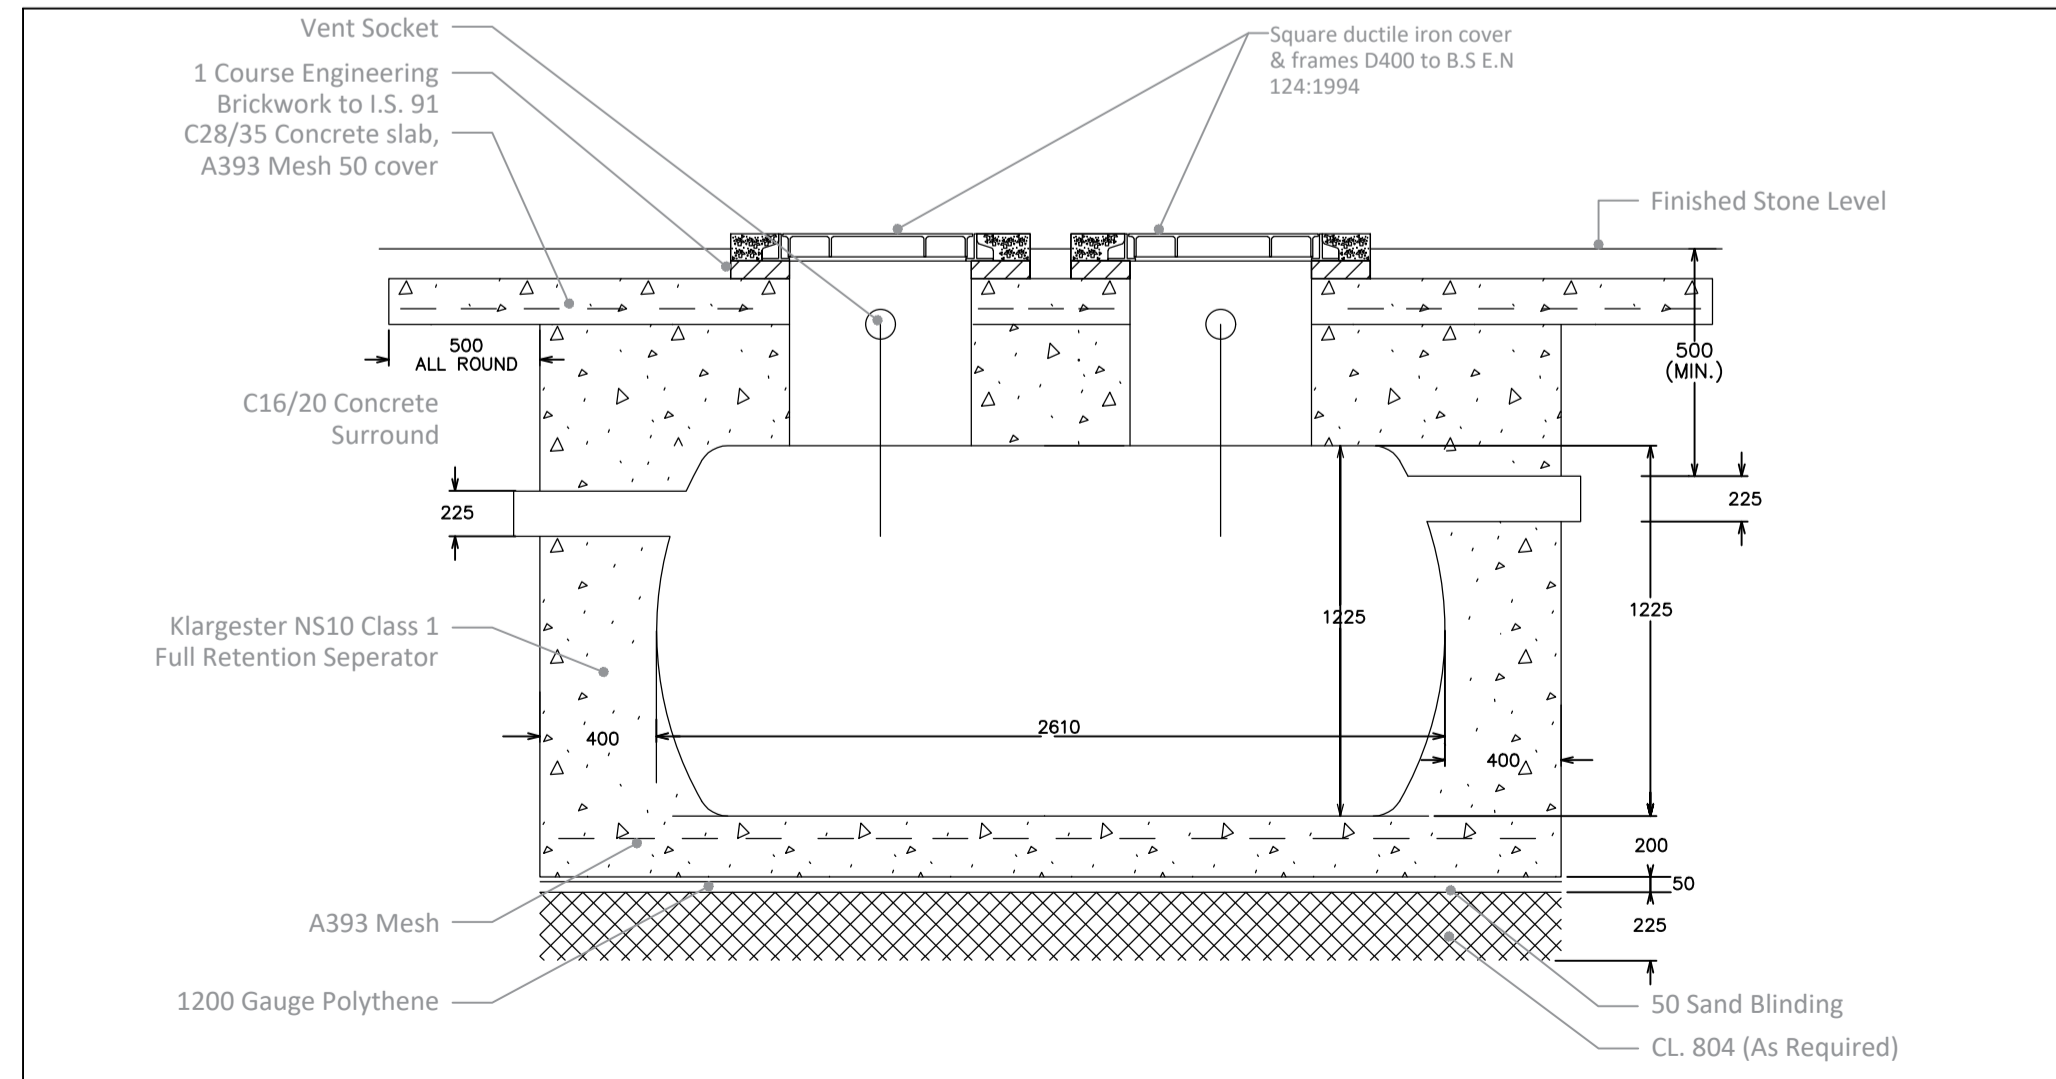


Section Through Class 1 Full Retention Separator
Scale: 1:25

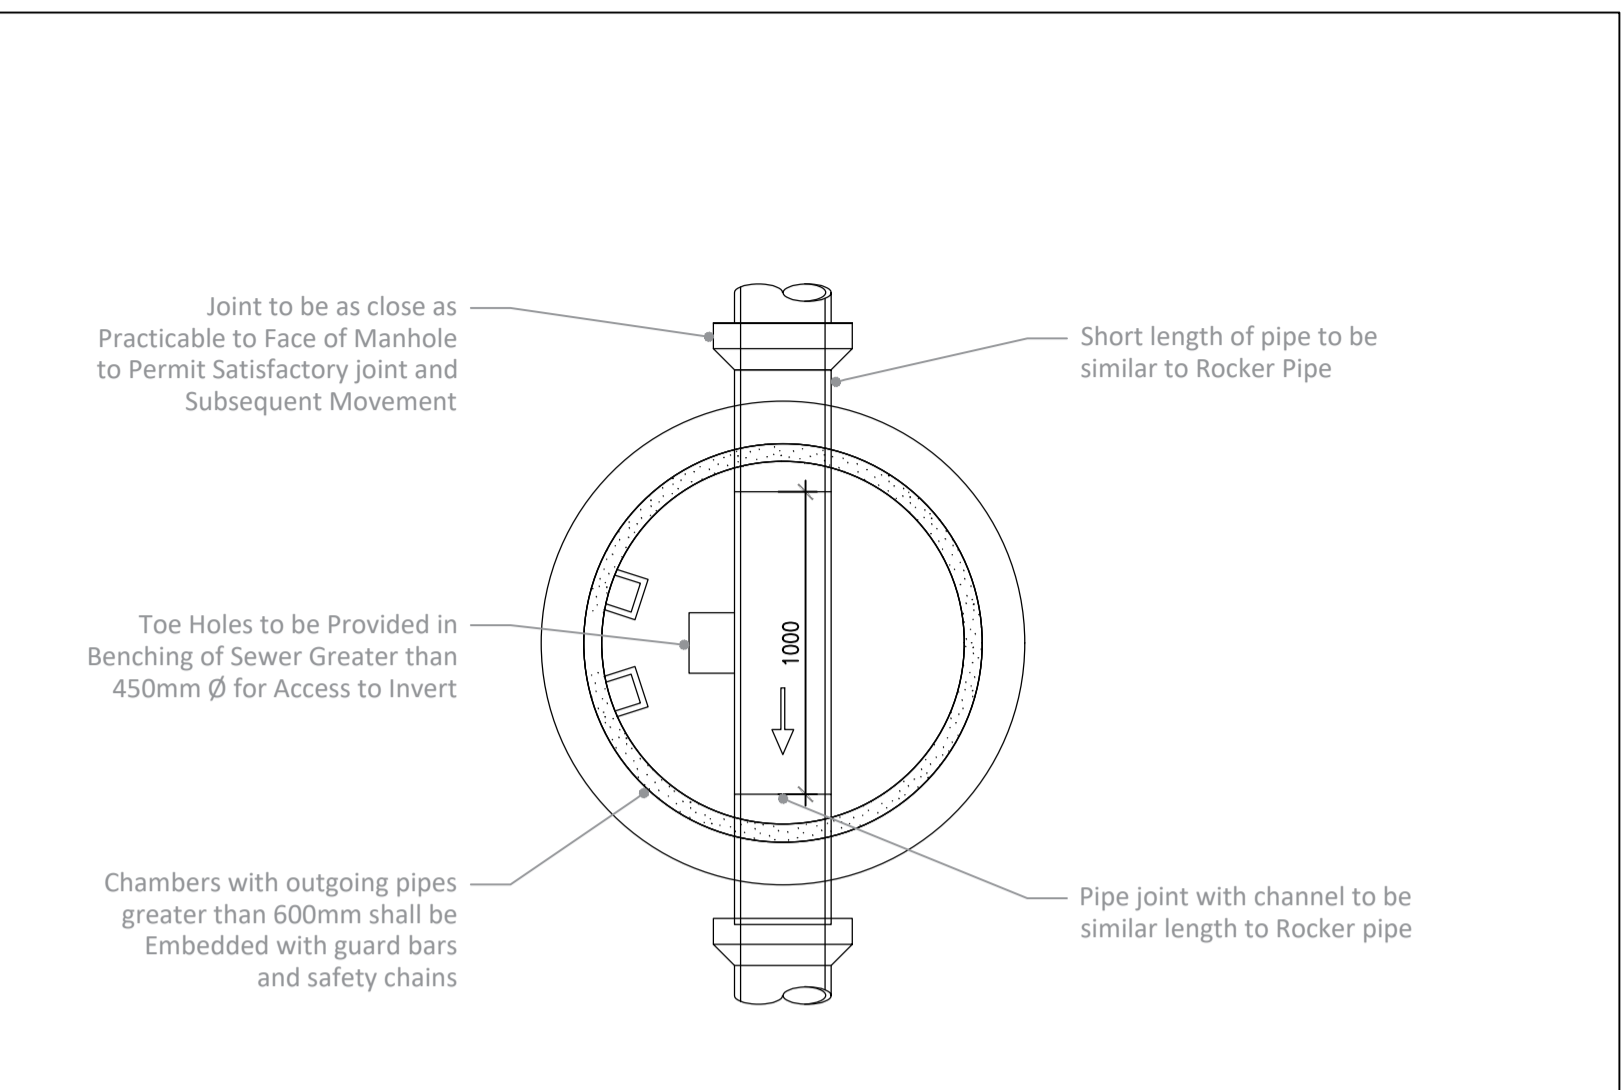


Cover and Frame to be:
A.) Square ductile iron with 600mm clear opes. Class D400 to I.S.E.N 124:1994 Beneath Carriageways, Driveways and Footways.


Section B-B
Scale: 1:25

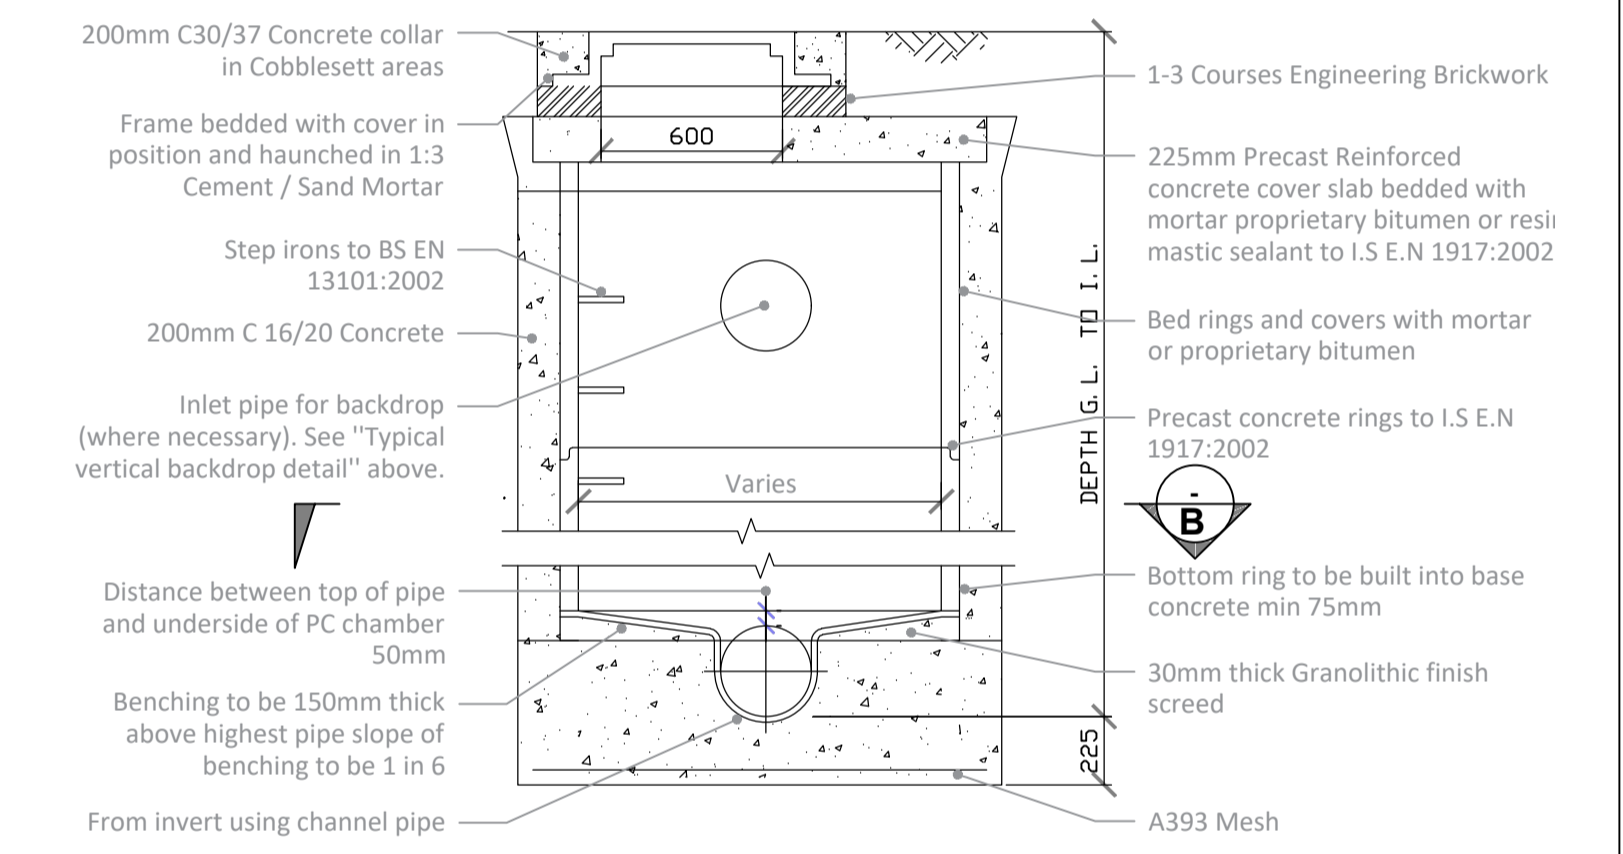


Typical Precast Ring Manhole
Scale: 1:25

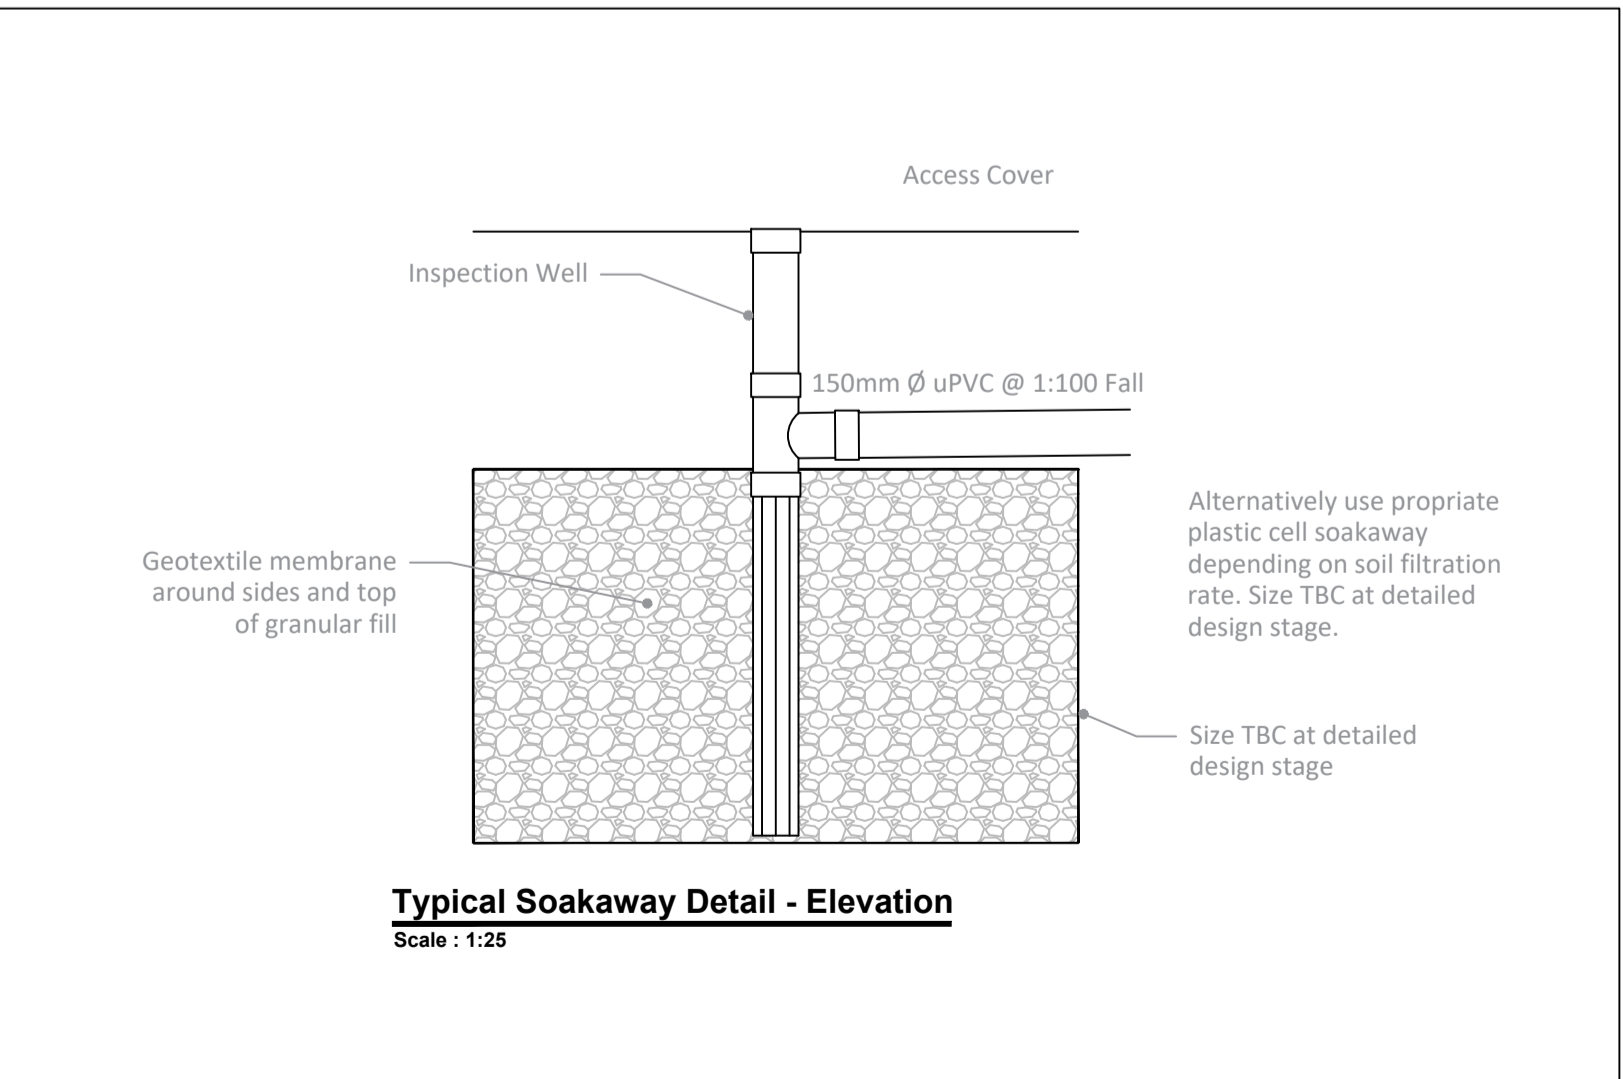


Typical Soakaway Detail - Elevation
Scale: 1:25

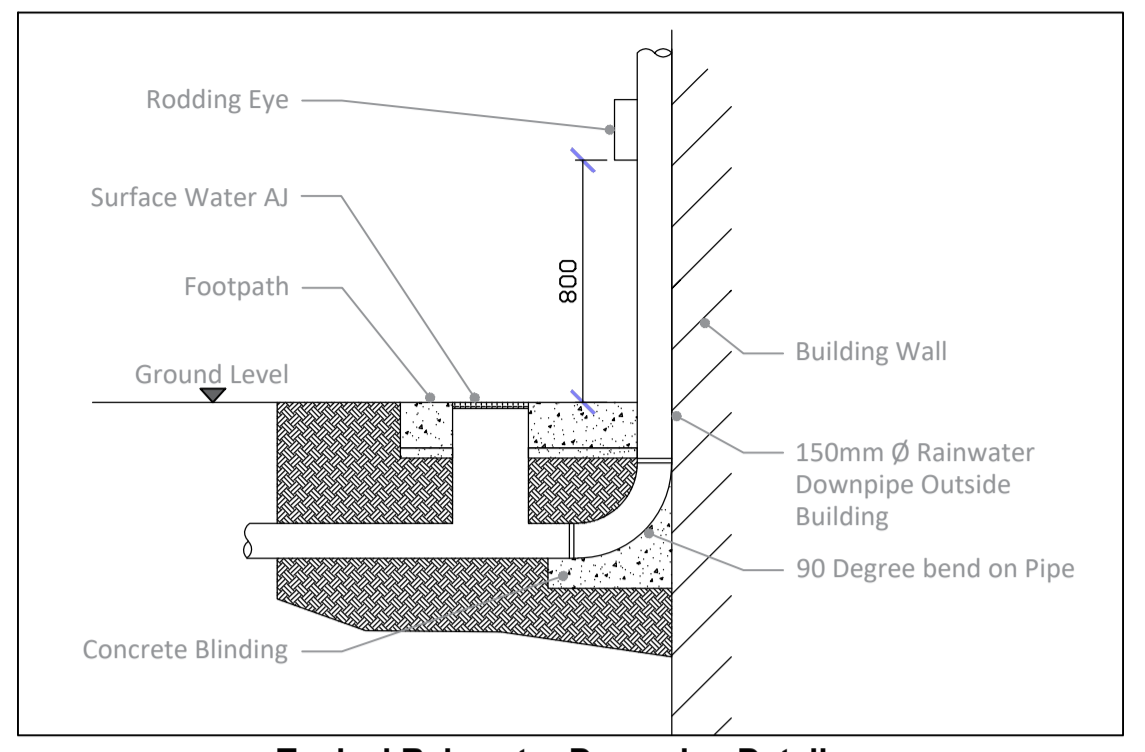

Typical Rainwater Downpipe Detail
Scale: 1:25

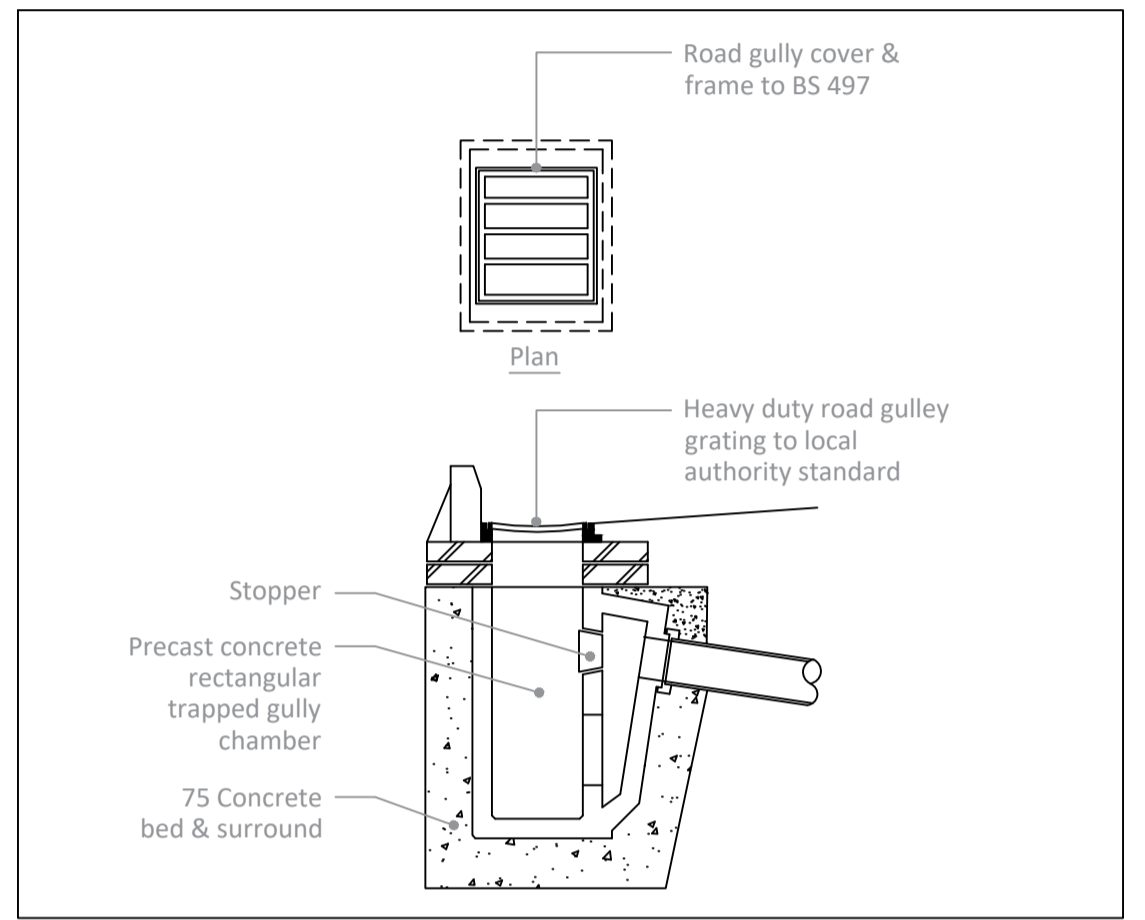

Typical Road Gully Detail
Scale: 1:25

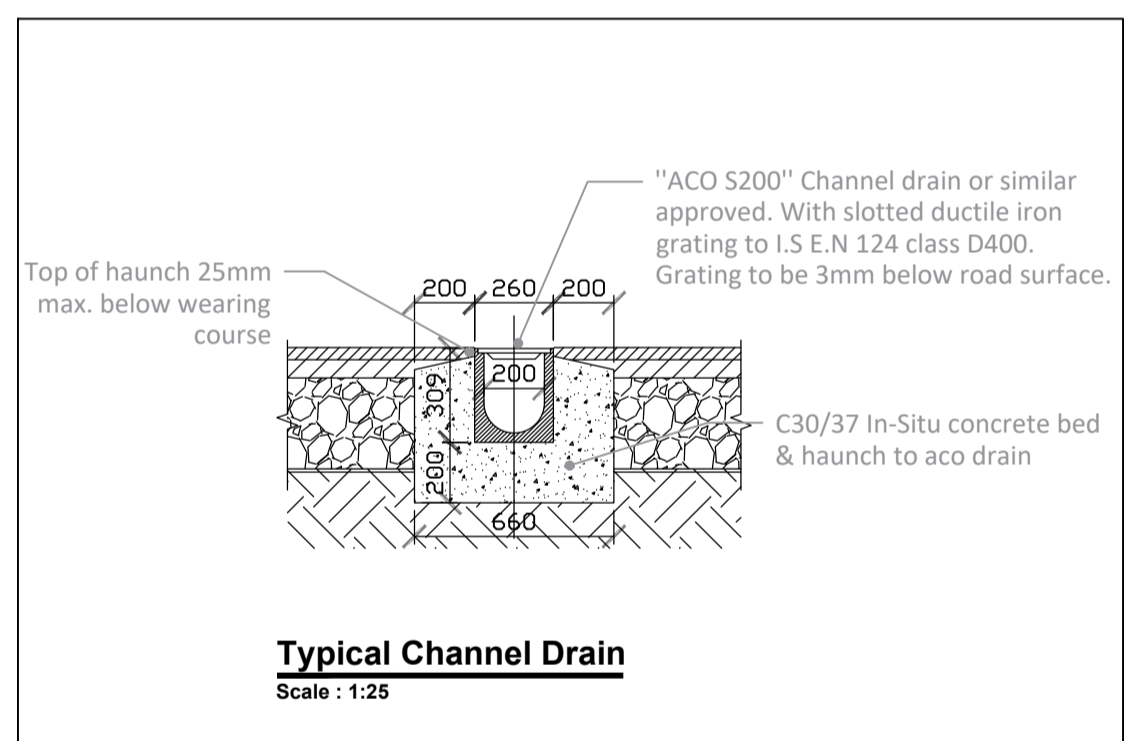

Typical Channel Drain
Scale: 1:25

ISSUE/REVISION		
NO.	DATE	DESCRIPTION
P2	07.07.2025	Issued for Planning
P1	05.03.2025	Issued for Planning
I/R	DATE	DESCRIPTION