



	Equipment Description
CSE	Cable Sealing End
SA	Surge Arrester
DL/DE	Line / Earth Disconnect
VT	Voltage Transformer
CT	Current Transformer
CB	Circuit Breaker
LM	Lightning Mast
LC	Lighting Column
ES	Earth Switch
CT/VT	Combined Current Voltage Transformer

ISSUE/REVISION

NO	DATE	DESCRIPTION
P3	05.11.25	Issued for Planning
P2	10.07.25	Issued for Planning
P1	21.02.25	Issued for Planning
I/R	DATE	DESCRIPTION

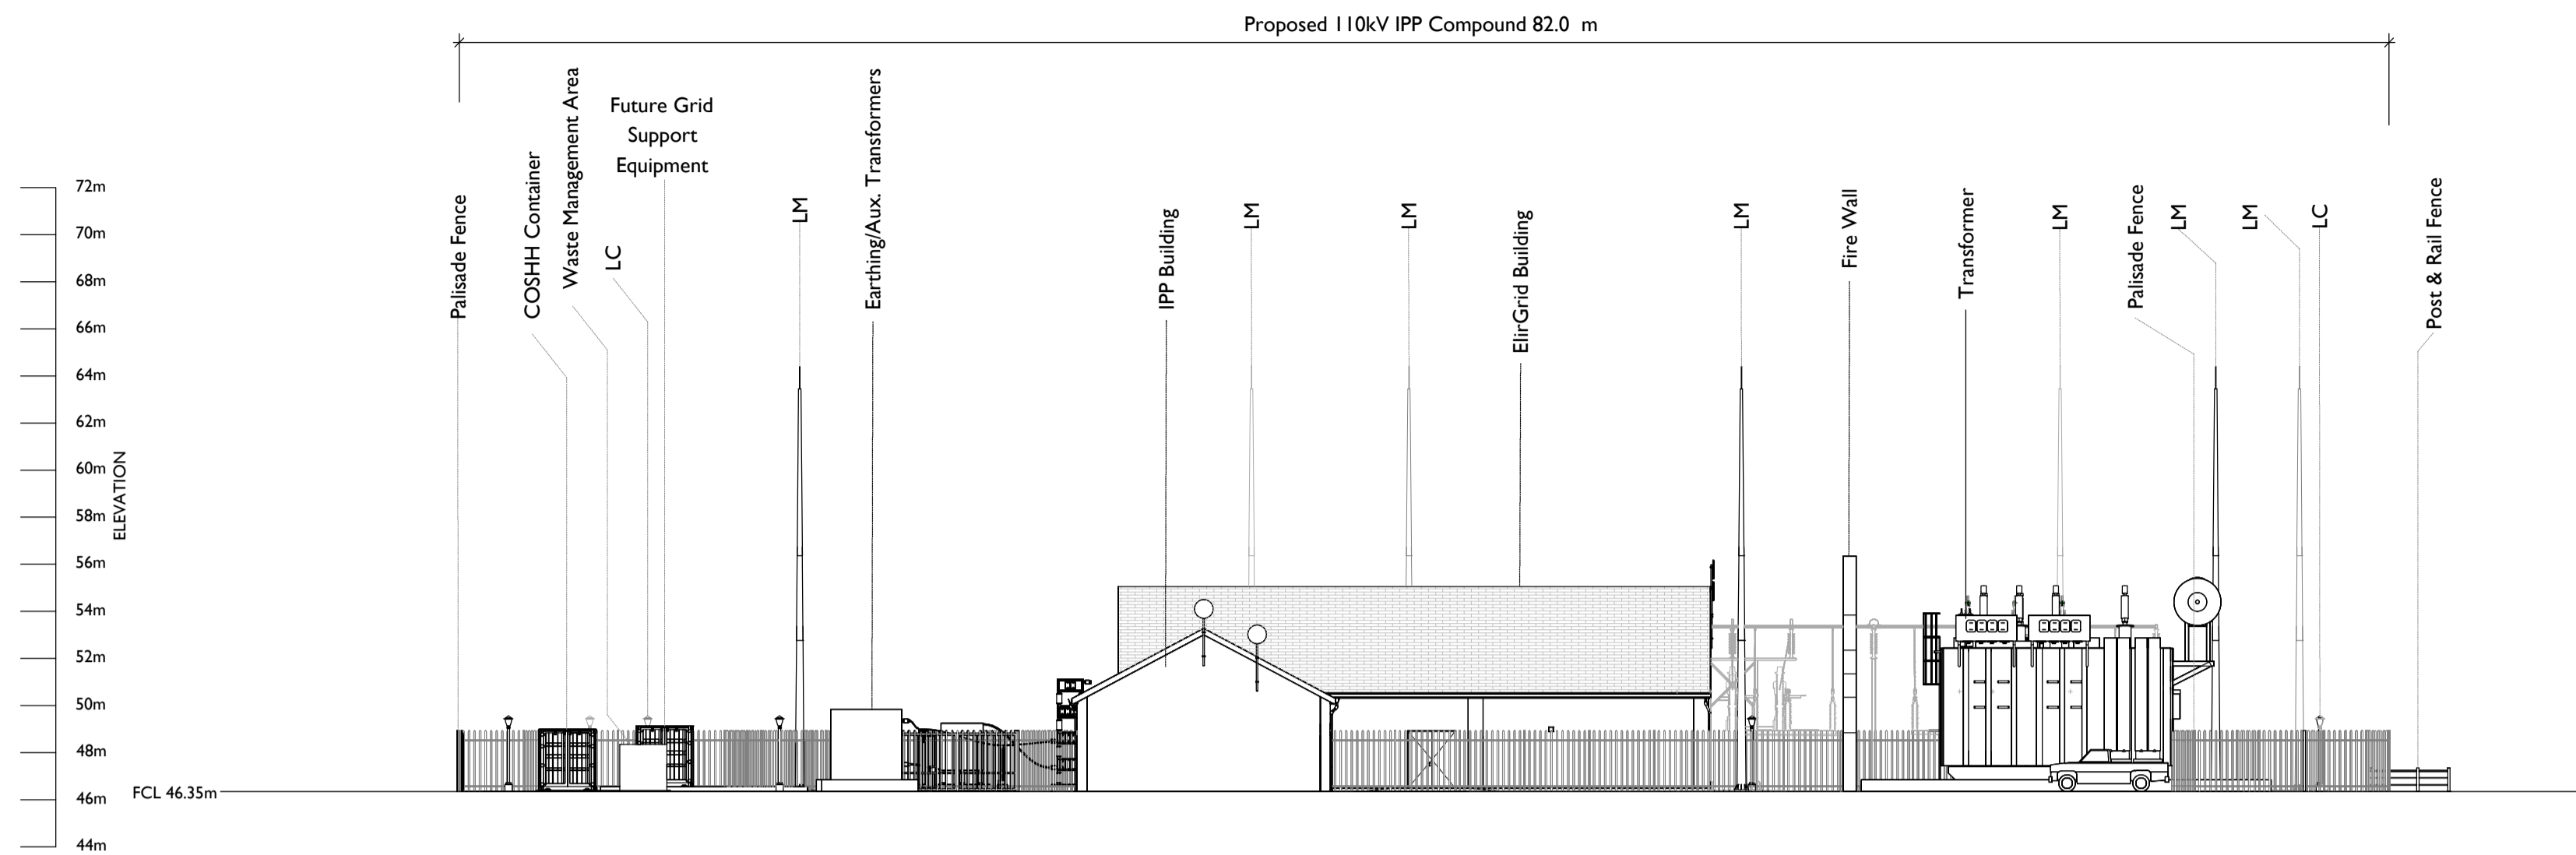

Substation Elevation C (Southeast)
 Scale: 1:250

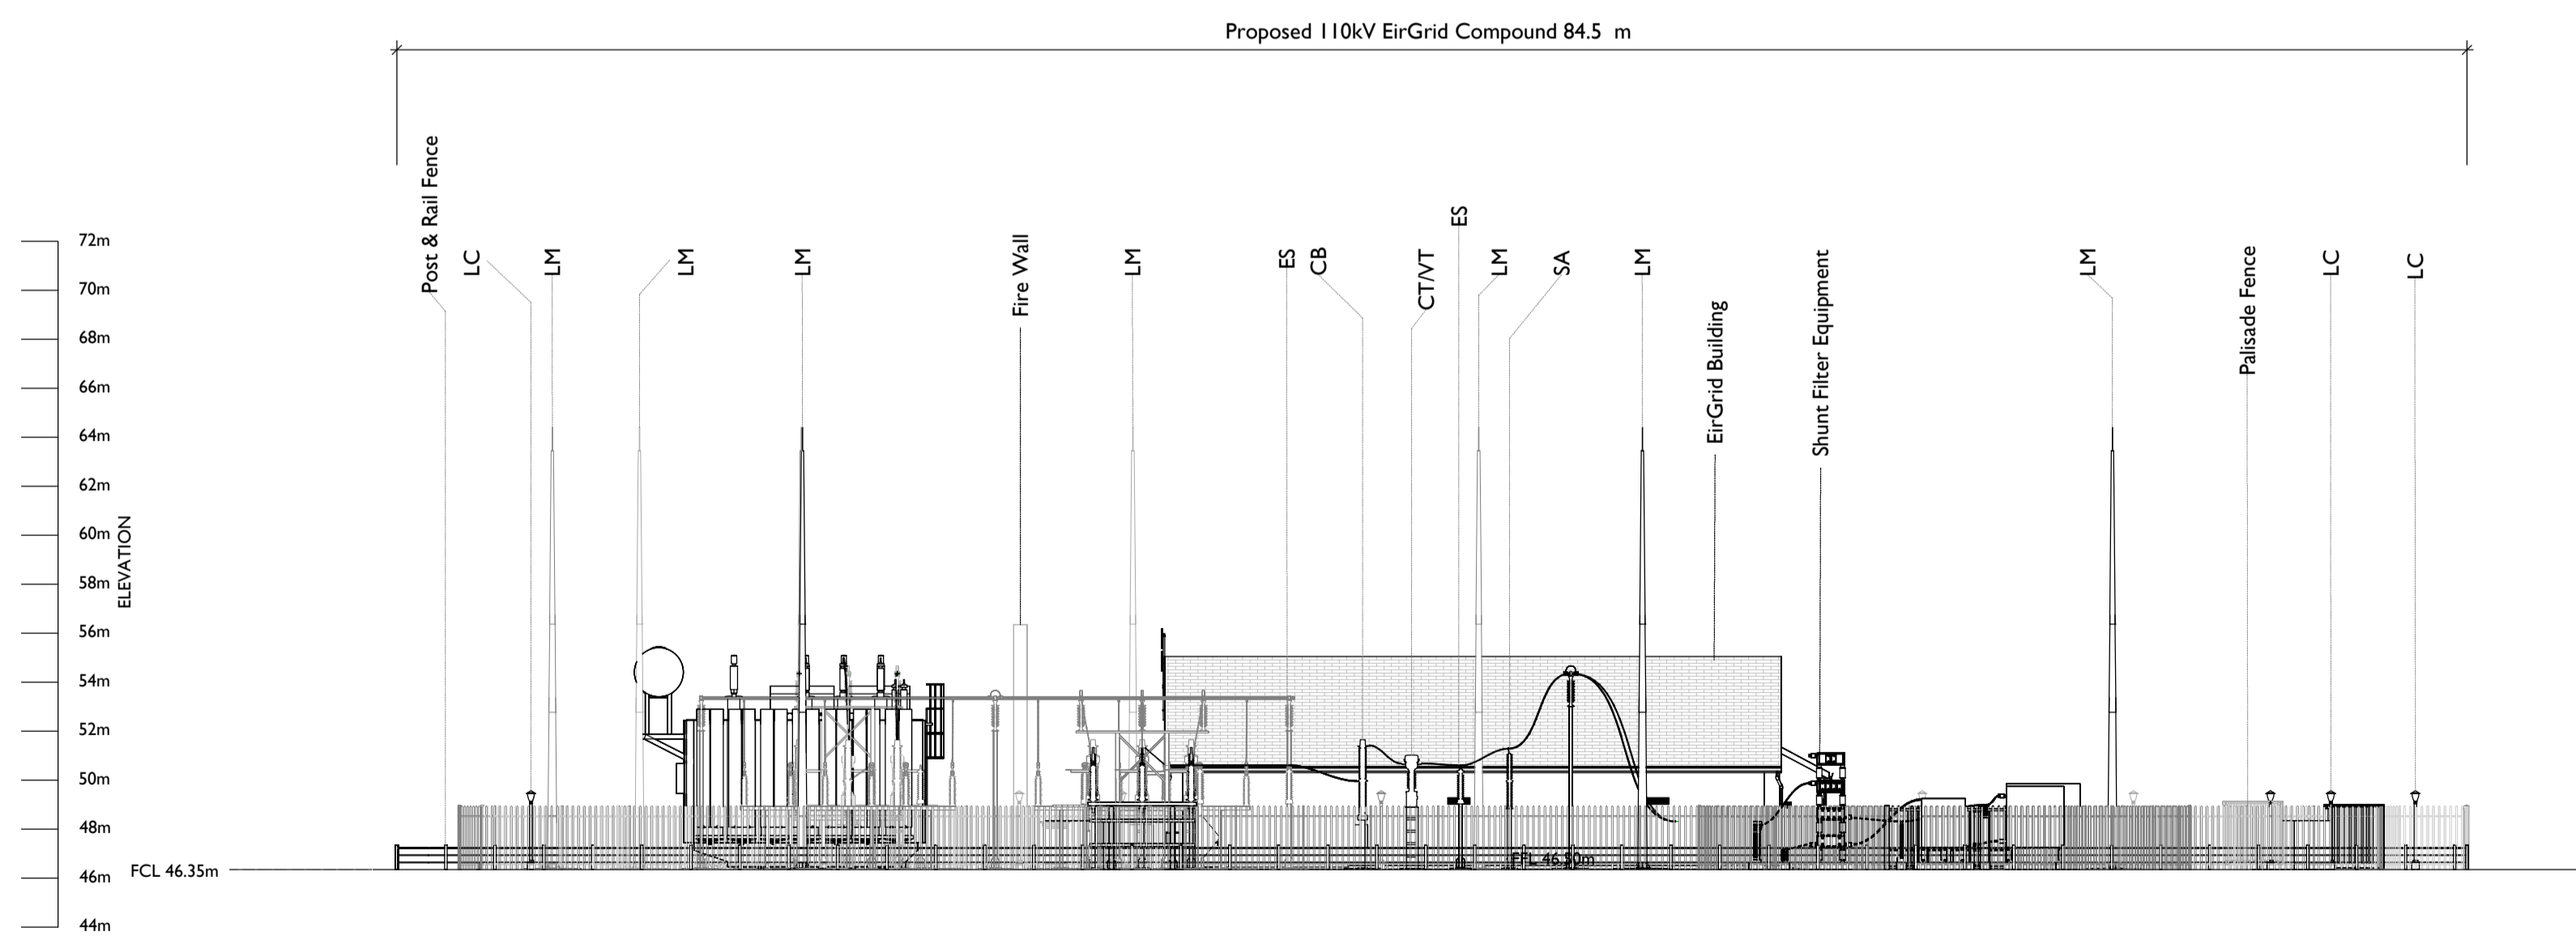

Substation Elevation D (Northwest)
 Scale: 1:250

