

Pipe diameter: 323.9mm

Wayleave Length: 242.4 m

Wayleave Width: 14m


Deviation Width along pipeline: 30m

Deviation Width at crossings: 45m


Permanent Wayleave area (red): 3394.6 sq.m

Deviation area (green): 3485.2 sq.m

Total area: 6879.8 sq.m

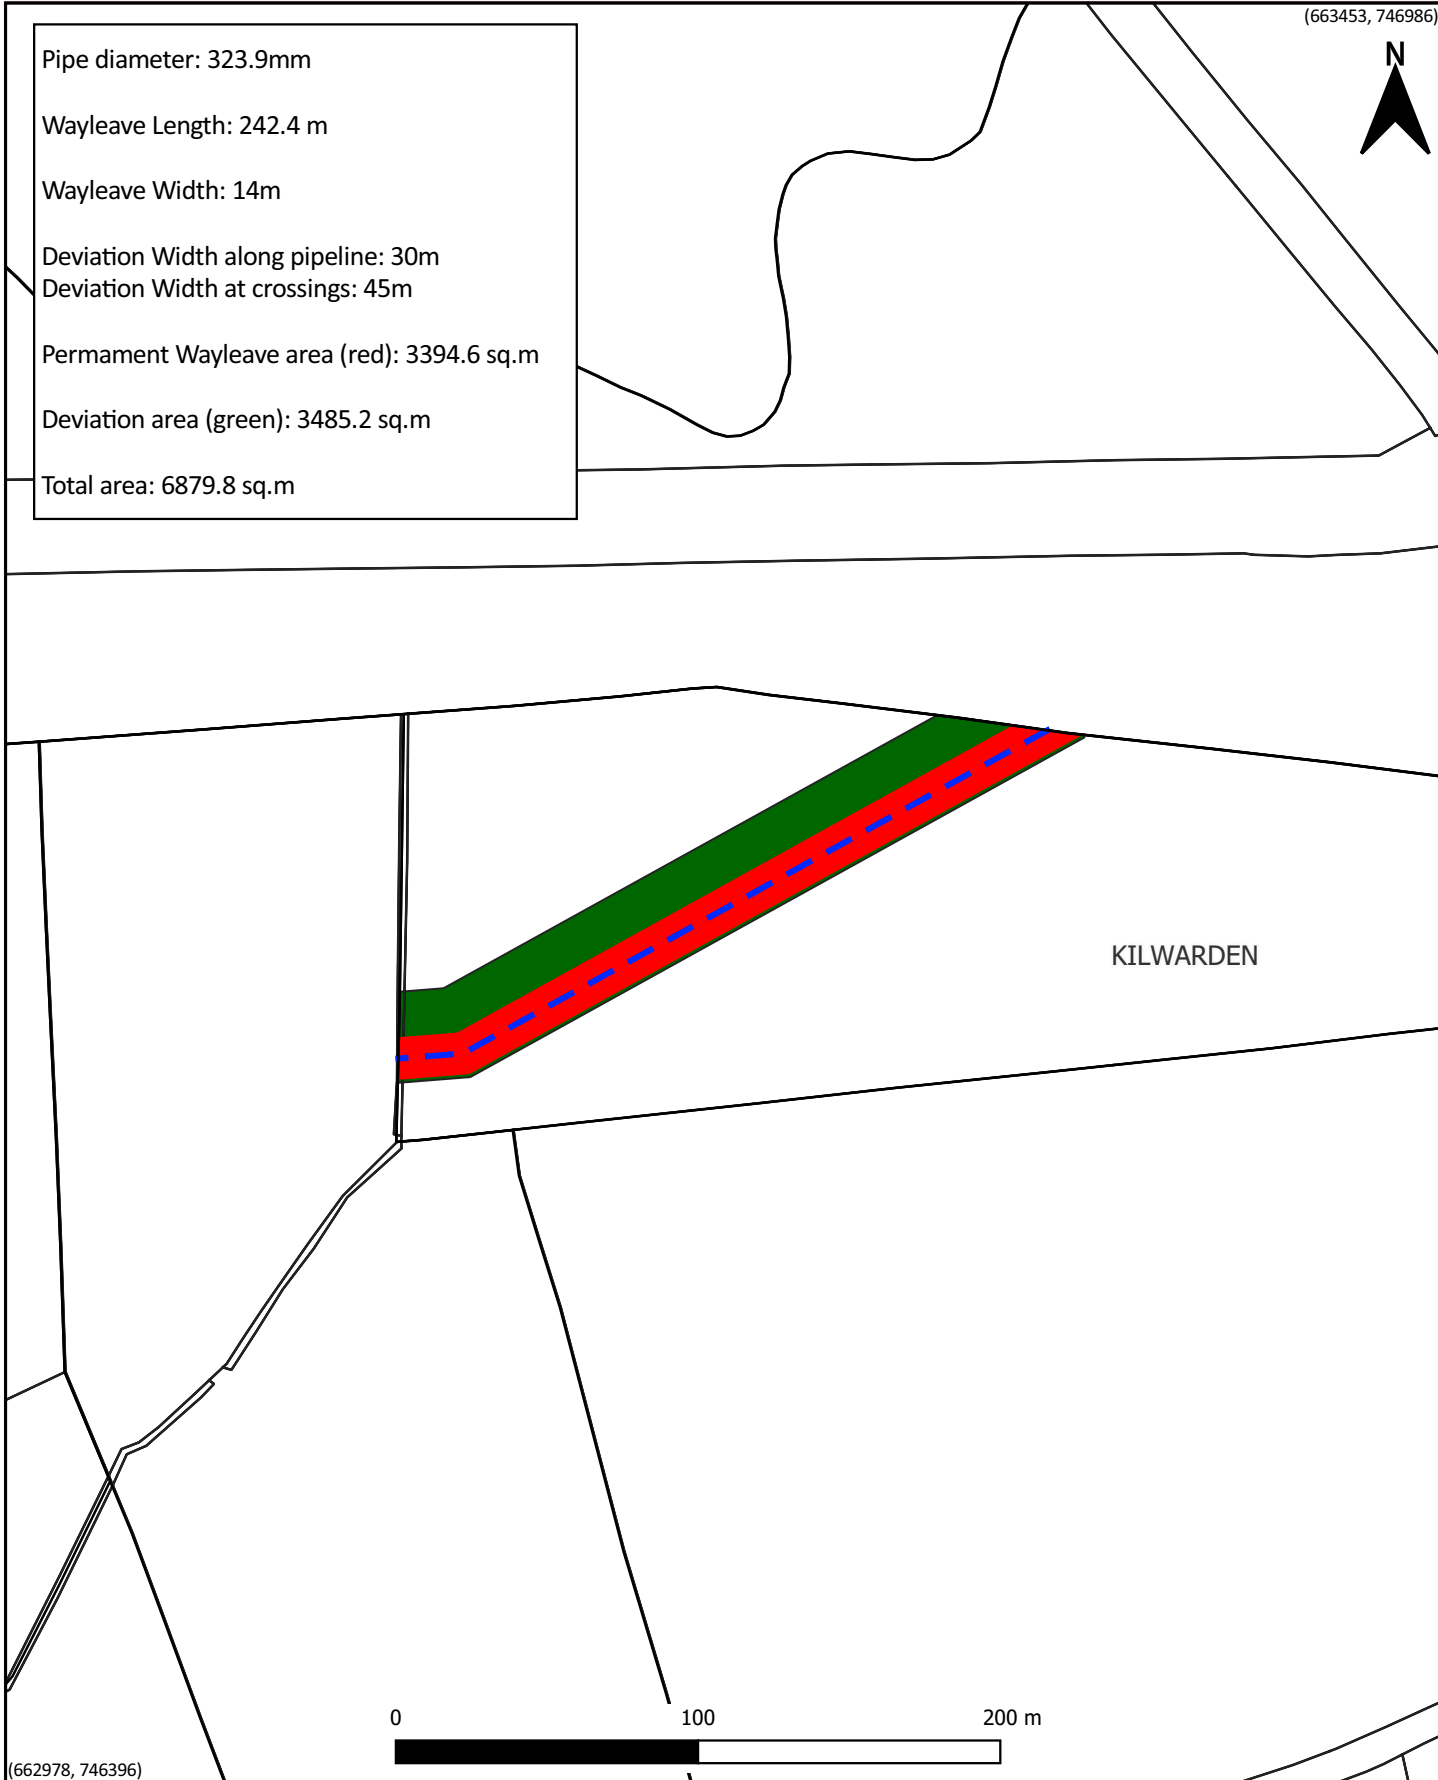

(662978, 746396)

PROJECT		Gas to Bord na Mona, Edenderry			 Design Department - DUBLIN			
AREA OF SITE	N/A	LAND OWNER OR REPUTED LAND OWNER						
LENGTH OF WAYLEAVE	242.4m	The Personal Representatives of the late William Treacy KILWARDEN, KINNEGAD, COUNTY MEATH.			PROJ.NO	DRG.NO.	SH	
REPRODUCED FROM THE ORDNANCE SURVEY BY PERMISSION OF THE GOVERNMENT. LICENCE No. 3-3-34		O.S. REF.	2980-05	SCALE	1:2500	47327508	GNI/143/CWL/01/02	1 of 1
		DATE	03/02/2026	REV.	1	APPR'D.	MC	