



Pipe diameter: 323.9mm

Wayleave Length: 108 m

Wayleave Width: 14m


Deviation Width along pipeline: 30m


Deviation Width at crossings: 45m

Permanent Wayleave area (red): 1505.6 sq.m

Deviation area (green): 3354.2 sq.m

Total area: 4859.8 sq.m

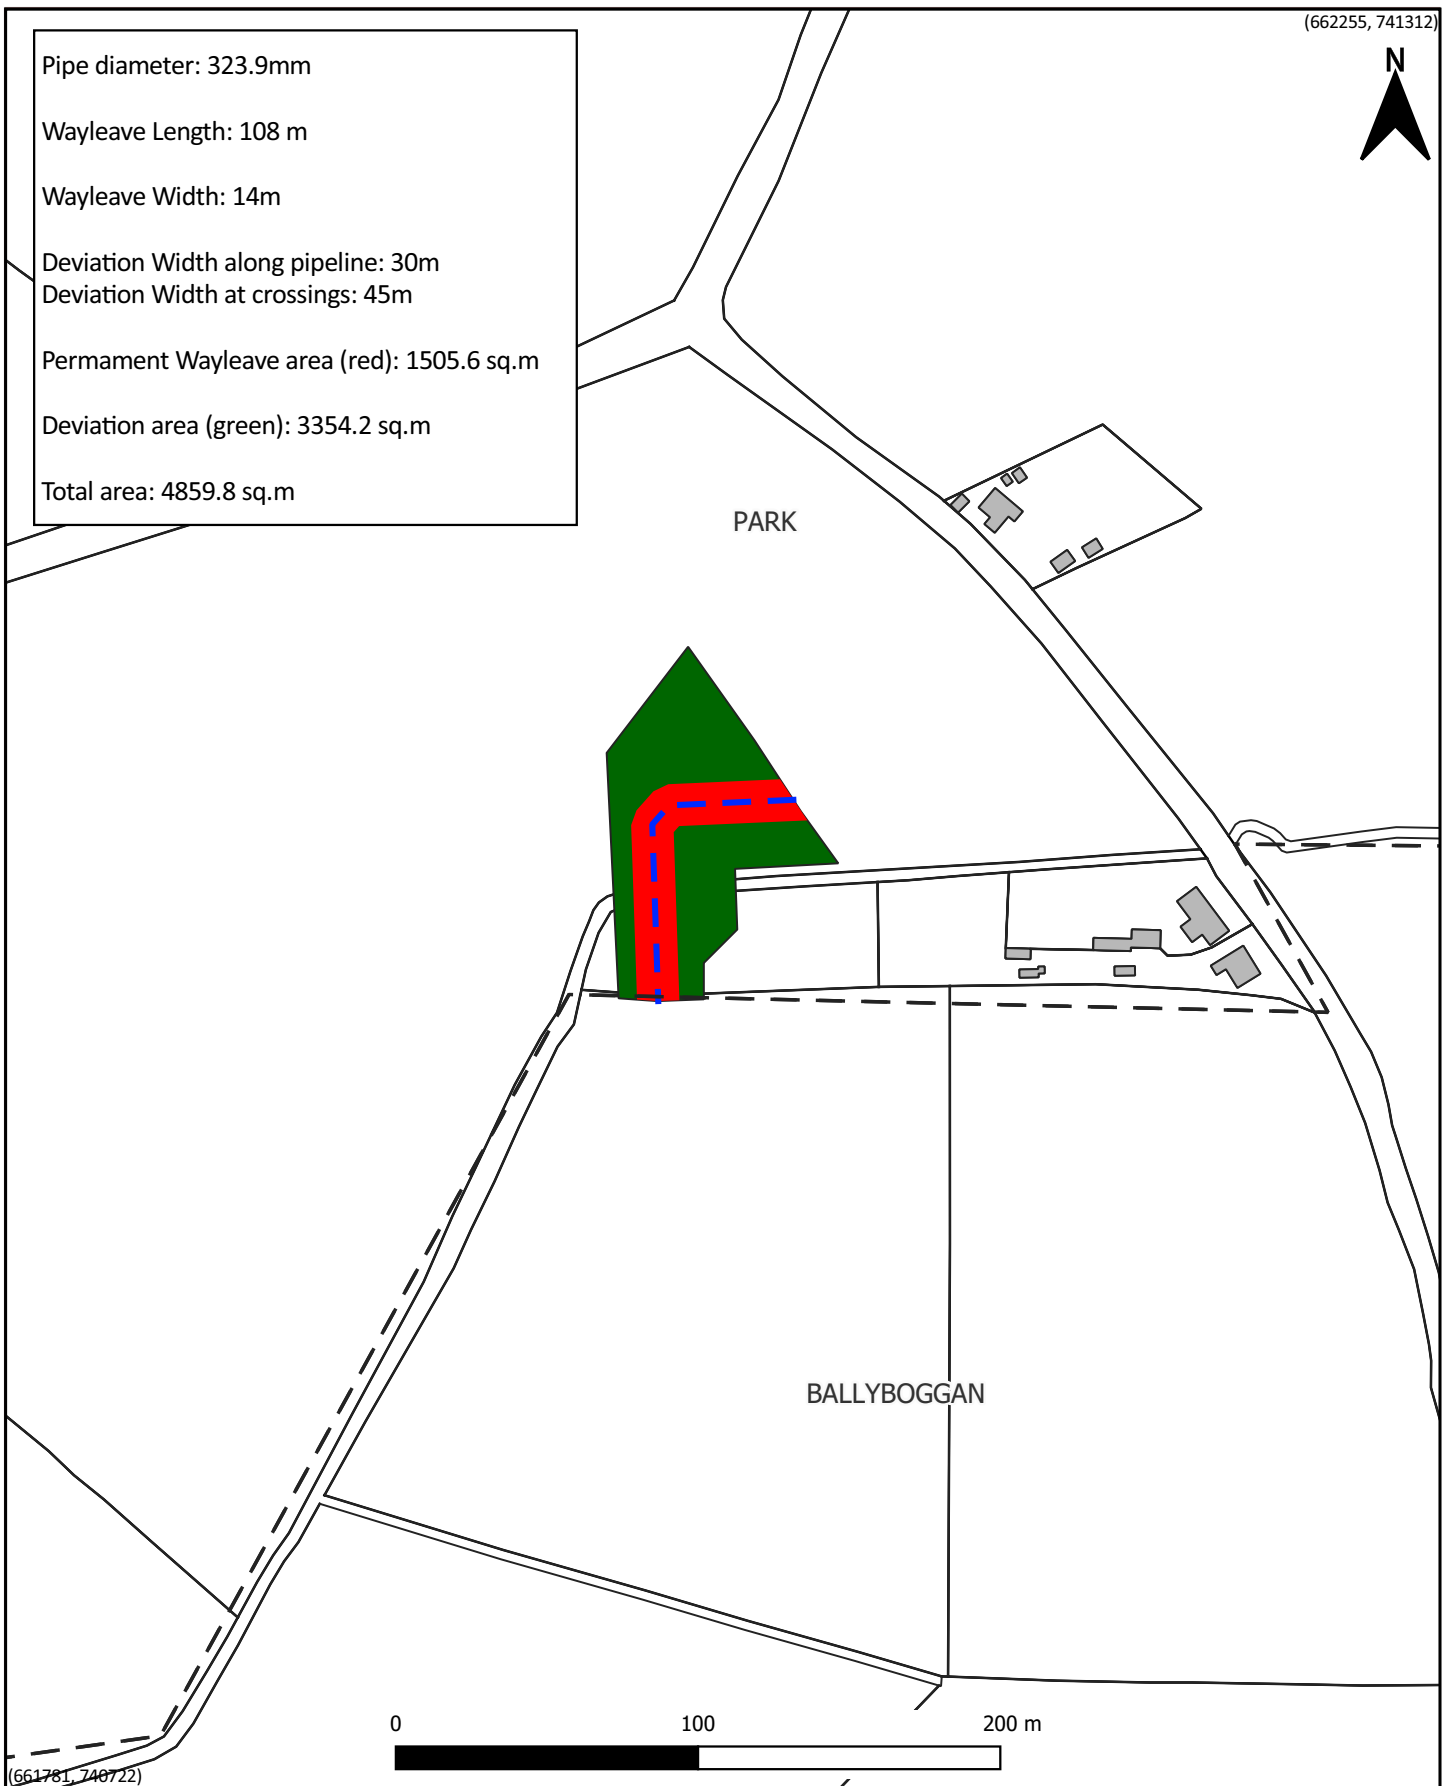

PROJECT		Gas to Bord na Mona, Edenderry			 Design Department - DUBLIN					
AREA OF SITE	N/A	LAND OWNER OR REPUTED LAND OWNER								
LENGTH OF WAYLEAVE	108m	MICHAEL KILLEEN ROYAL OAK, MOYVALLEY, COUNTY KILDARE.			PROJ.NO					
REPRODUCED FROM THE ORDNANCE SURVEY BY PERMISSION OF THE GOVERNMENT. LICENCE No. 3-3-34		O.S. REF.	3050-23	SCALE	1:2500	47327508	DRG.NO.	GNI/143/CWL/04/18	SH	1 of 1
		DATE	14/04/2026	REV.	2	APPR'D.	JC			