



**TYPE 1 - 5.0m ACCESS TRACK CROSS SECTION
EXCAVATE & REPLACE**

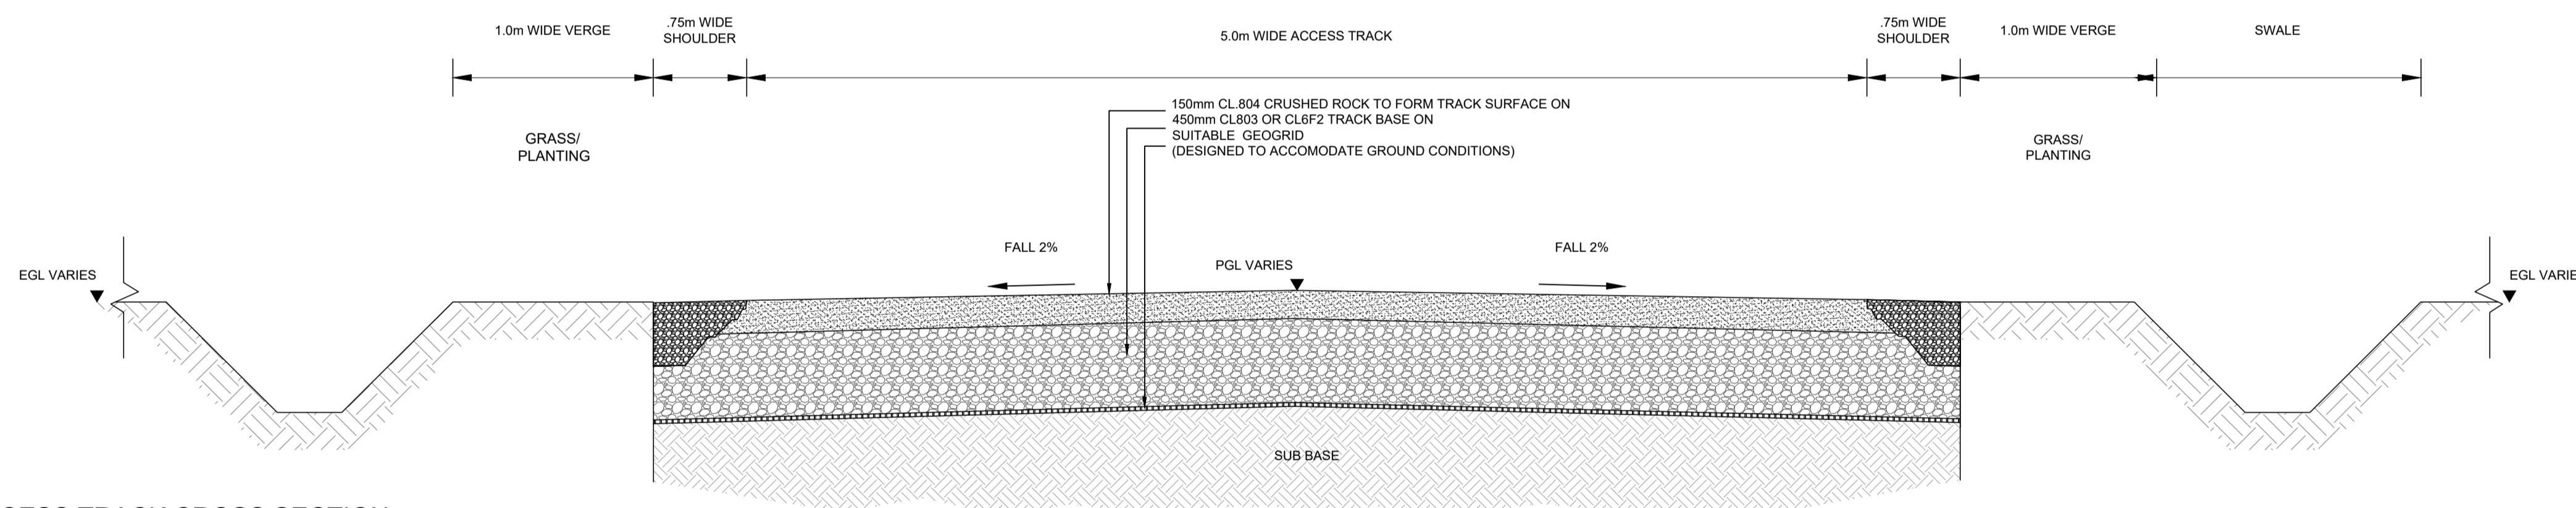

**TYPE 2 - 5.0m ACCESS TRACK CROSS SECTION
STANDARD ACCESS TRACK CONSTRUCTION**

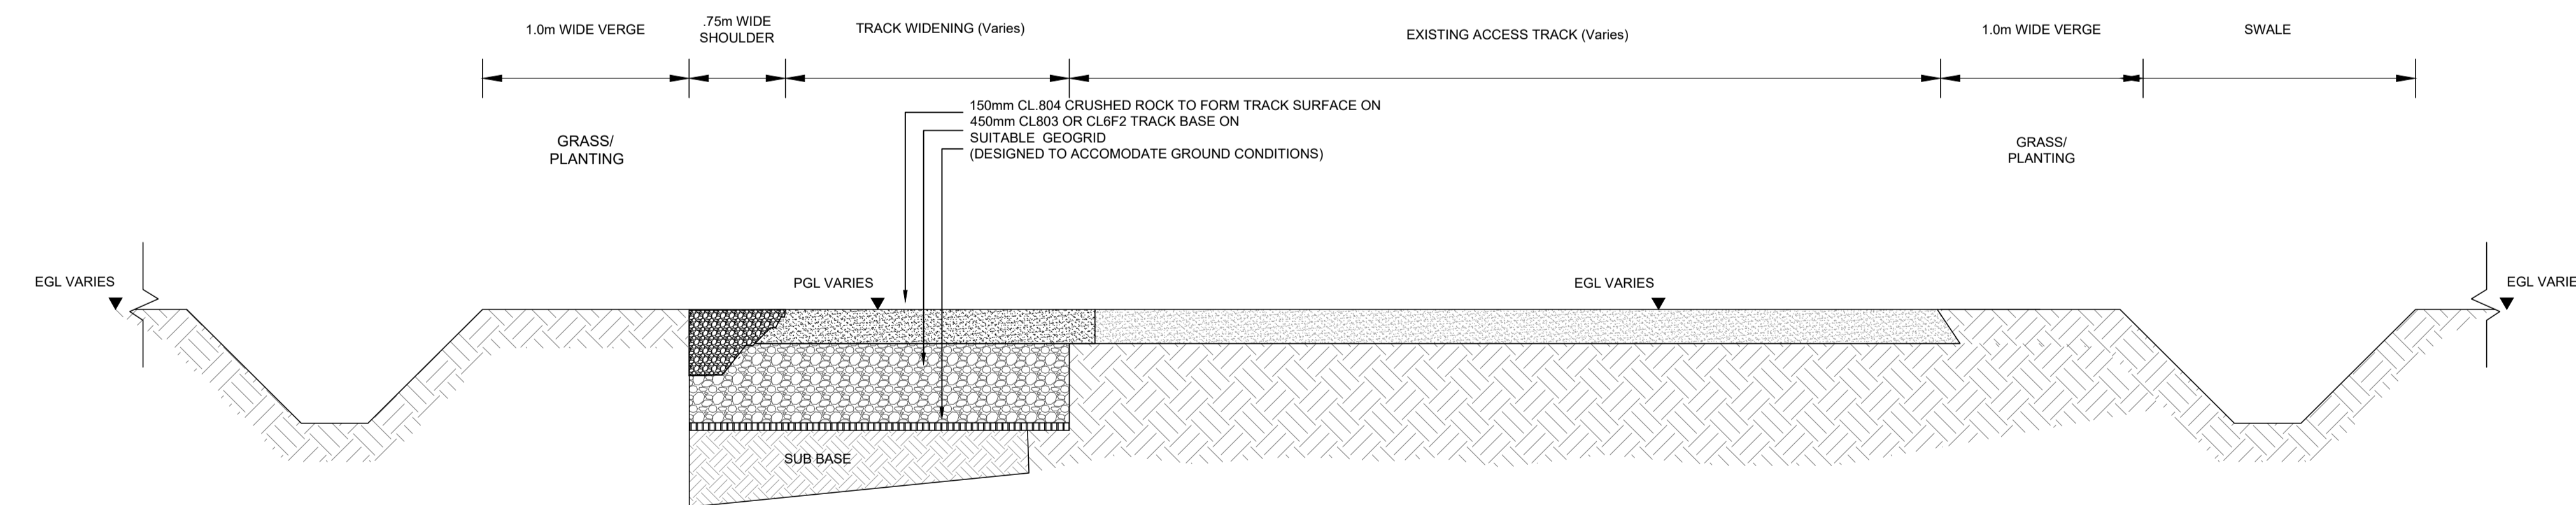

**TYPE 3 - 5.0m ACCESS TRACK CROSS SECTION
WIDENING OF EXISTING TRACK (Outside of peat areas)**

NOTES:

1. DRAWINGS FOR PLANNING PURPOSES ONLY.
2. FIGURED DIMENSIONS ONLY TO BE TAKEN FROM THIS DRAWING.
3. GRID REFERENCES TO ITM.
4. ALL LEVELS SHOWN RELATE TO ORDINANCE SURVEY DATUM AT MALIN HEAD

Rev	Date	Description	By	Chkd.
A	10.04.26	ISSUED FOR PLANNING	MN	SR

Client:



Project:

LISSINAGROAGH WIND FARM

Title:

PROPOSED TRACK
CONSTRUCTION DETAILS

Scale @ A1: 1:25

Prepared by: M. Nolan
Checked by: S. Ryan
Date: April 2026

Drawing Status: Planning

TOBIN

Tel: +353 (0)91 565 211
Email: info@tobin.ie
www.tobin.ie

TOBIN will not be liable for any use of this document for any purpose other than that for which it was originally prepared and provided. Further when specifically and explicitly agreed in writing by TOBIN, no copyright holder, no part of this document may be reproduced or transmitted in any form and this document shall not be relied upon by any third party for any purpose.

Drawing No.: 10955-2033
Revision: A