



CORNER DETAIL

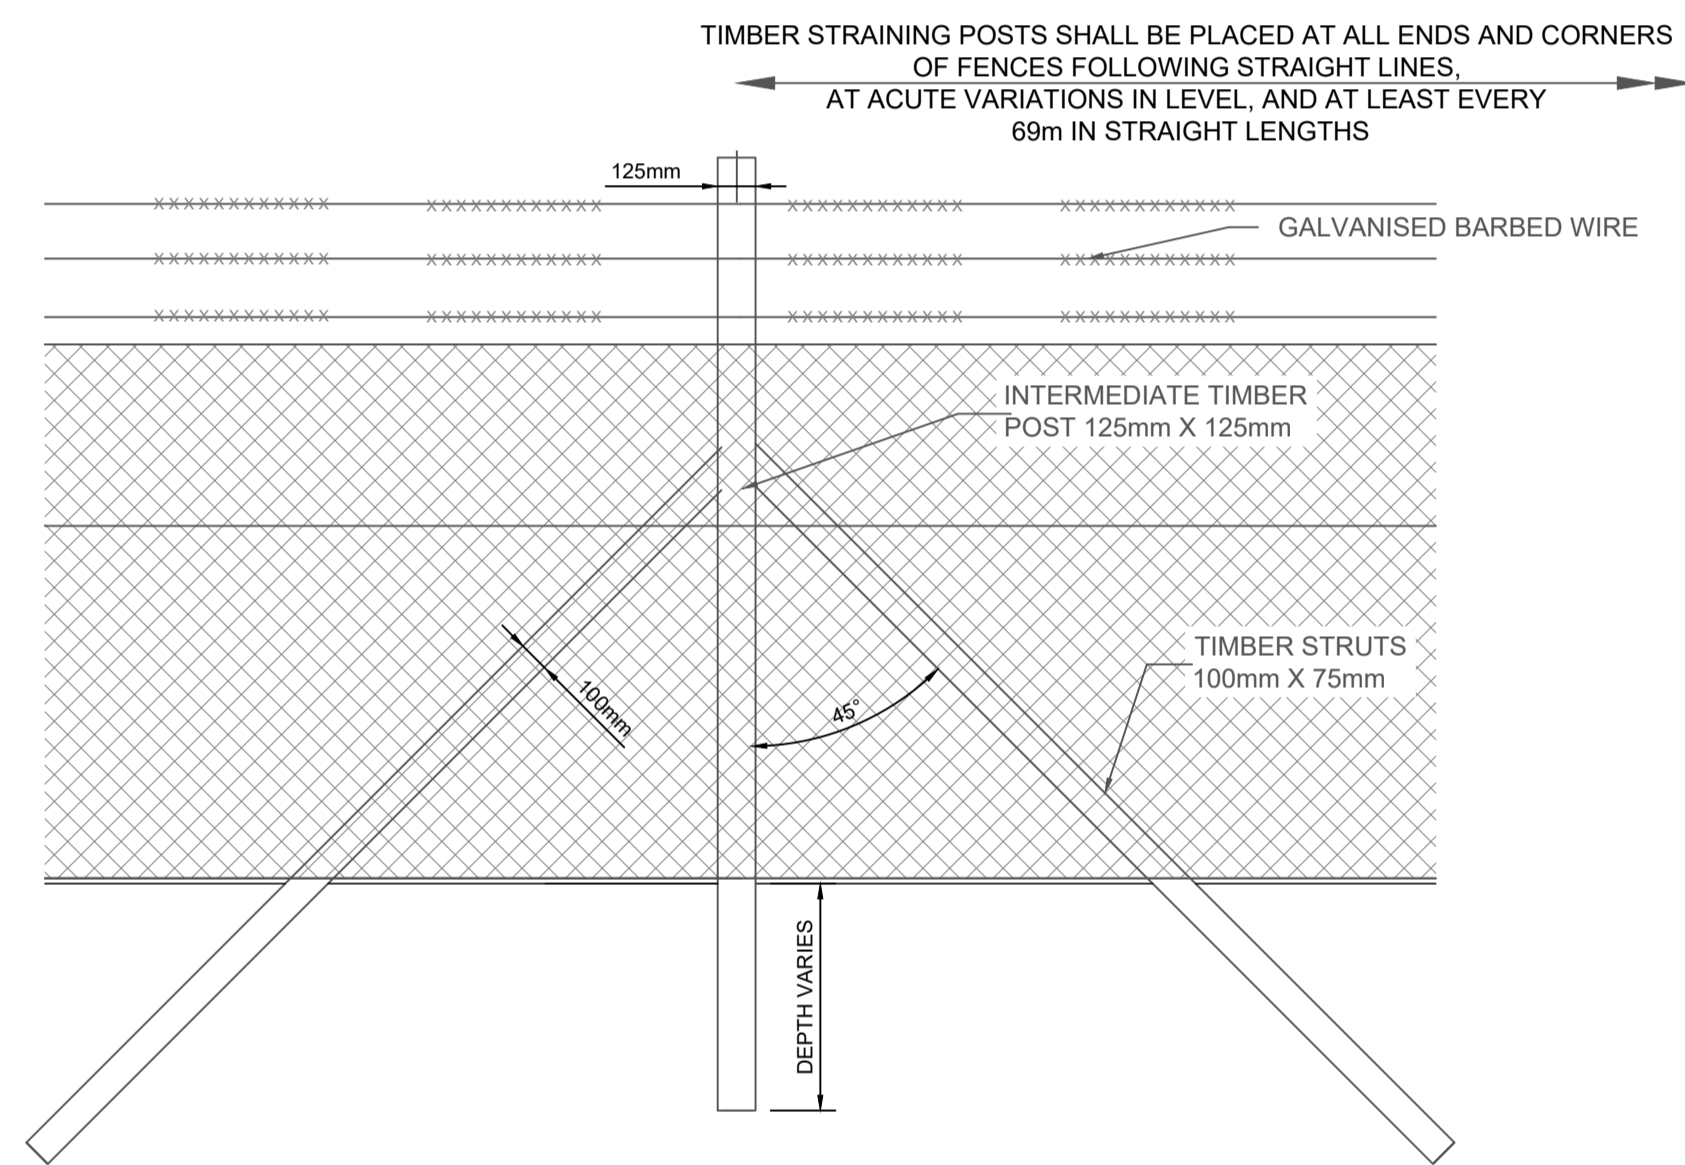

ELEVATION OF TIMBER STRAINING POST

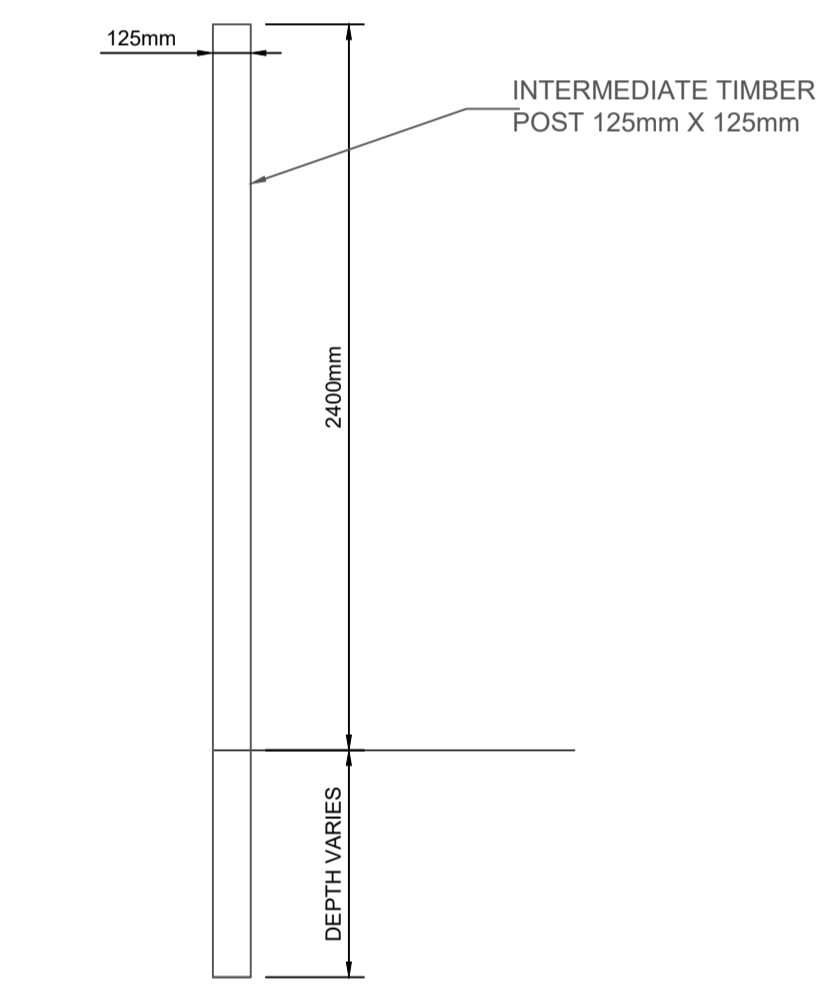

TIMBER POST DETAIL

CHAINLINK PERIMETER SECURITY FENCE DETAILS

TIMBER STRAINING POSTS SHALL BE PLACED AT ALL ENDS AND CORNERS OF FENCES FOLLOWING STRAIGHT LINES. AT ACUTE VARIATIONS IN LEVEL, AND AT LEAST EVERY 69m IN STRAIGHT LENGTHS

NOTES:

1. DRAWINGS FOR PLANNING PURPOSES ONLY.
2. FIGURED DIMENSIONS ONLY TO BE TAKEN FROM THIS DRAWING.
3. GRID REFERENCES TO ITM.
4. ALL LEVELS SHOWN RELATE TO ORDNANCE SURVEY DATUM AT MALIN HEAD

| Rev | Date | Description | By | Chkd. |
|-----|----------|---------------------|----|-------|
| A | 10.04.26 | ISSUED FOR PLANNING | MN | SR |

Client:

 Project:
 LISSINAGROAGH WIND FARM

Title:
 PERIMETER FENCING DETAILS

Scale @ A1: 1:25
 Prepared by: M. Nolan
 Checked by: S. Ryan
 Date: April 2026
 Drawing Status: Planning

TOBIN
 CONSULTING ENGINEERS
 Tel: +353 (0)91 565 211
 Email: info@tobin.ie
 www.tobin.ie

Drawing No.: 10955-2037
 Revision: A

TOBIN Consulting Engineers will not be liable for any use of this document for any purpose other than that for which it was originally prepared and provided. Except where specifically and expressly agreed in writing by TOBIN Consulting Engineers, as copyright holder, no part of this document may be reproduced or transmitted in any form and this document shall not be relied upon by any third party for any purpose.