




WHEELWASH - PLAN
SCALE 1:50

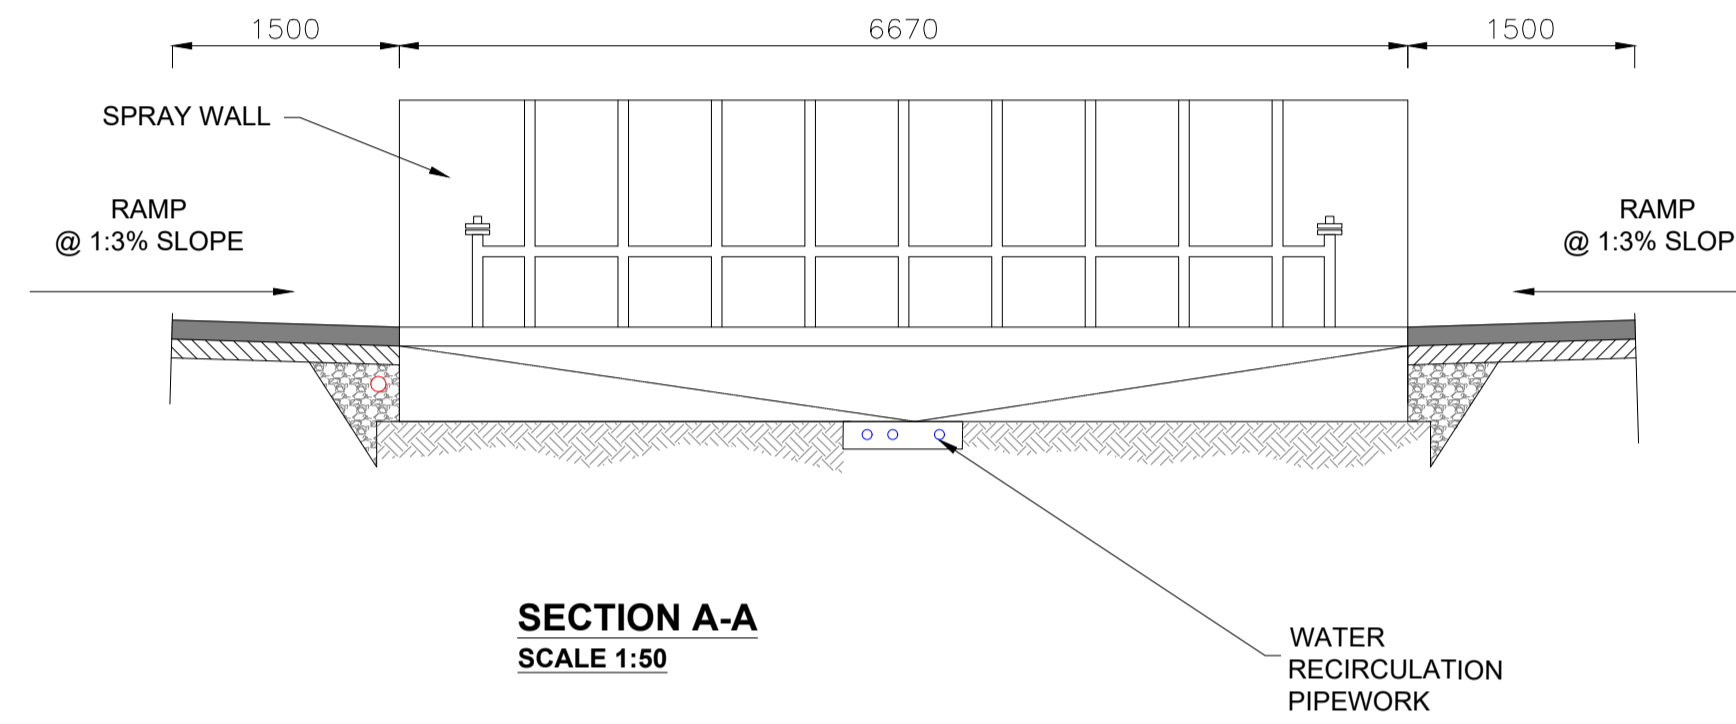

SECTION A-A
SCALE 1:50

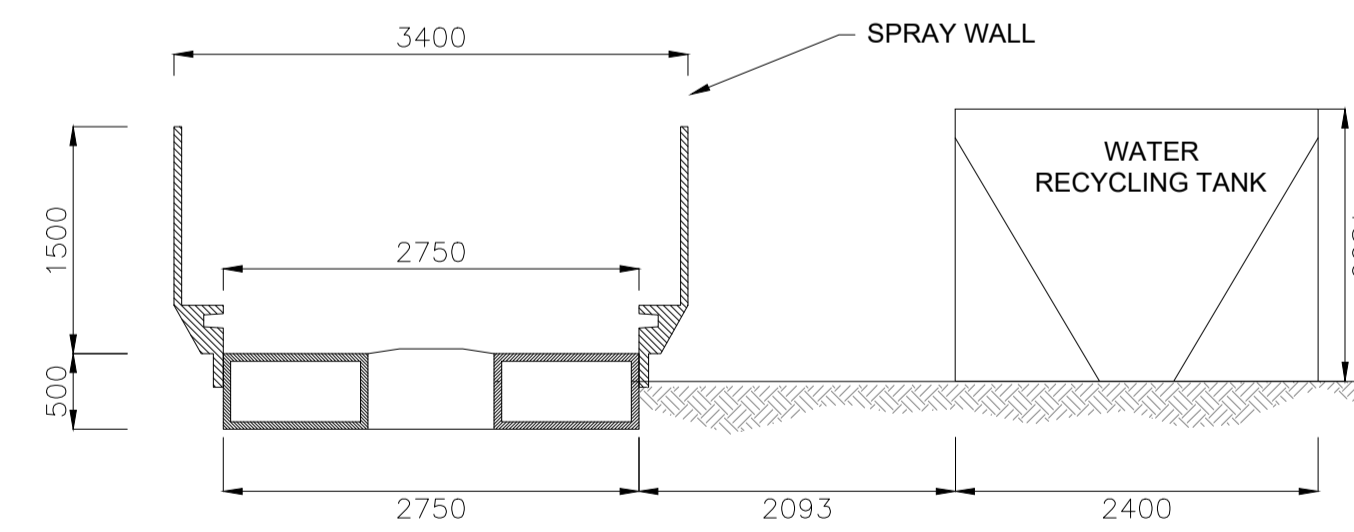

SECTION B-B
SCALE 1:50

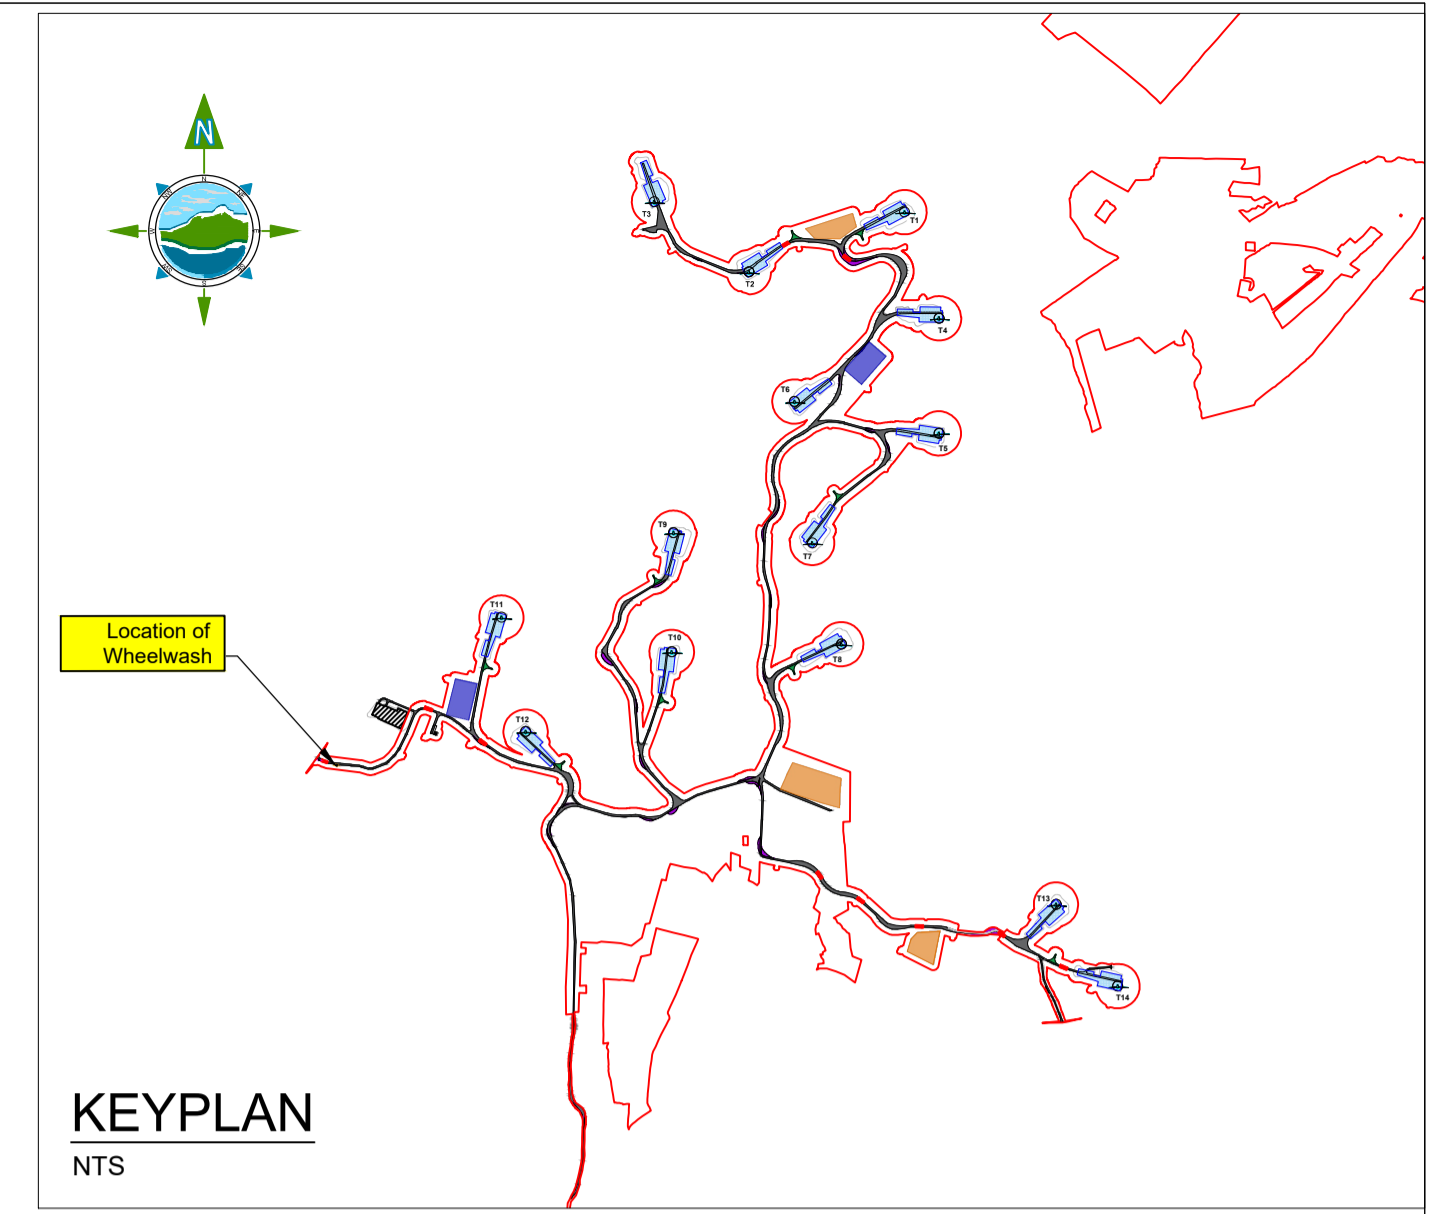

KEYPLAN
NTS

NOTES:

1. DRAWINGS FOR PLANNING PURPOSES ONLY.
2. FIGURED DIMENSIONS ONLY TO BE TAKEN FROM THIS DRAWING.
3. GRID REFERENCES TO ITM.
4. ALL LEVELS SHOWN RELATE TO ORDANCE SURVEY DATUM AT MALIN HEAD

Rev	Date	Description	By	Chkd.
A	10.04.26	ISSUED FOR PLANNING	MN	SR

Client:
Ireland FuturEnergy

Project:
LISSINAGROAGH WIND FARM

Title:
PROPOSED TEMPORARY WHEELWASH DETAILS

Scale @ A1: **1:50**
Prepared by: **M. Nolan** Checked by: **S. Ryan** Date: **April 2026**

Drawing Status: **Planning**

TOBIN
CONSULTING ENGINEERS
Tel: +353 (0)91 565 211
Email: info@tobin.ie
www.tobin.ie

TOBIN Consulting Engineers will not be liable for any use of this document for any purpose other than that for which it was originally prepared and provided. Except where specifically and explicitly agreed in writing by TOBIN Consulting Engineers, as copyright holder, no part of this document may be reproduced or transmitted in any form and this document shall not be relied upon by any third party for any purpose.

Drawing No.: **10955-2039** Revision: **A**