



AUTOTRACK ASSESSMENT - SITE ACCESS
Scale 1:250

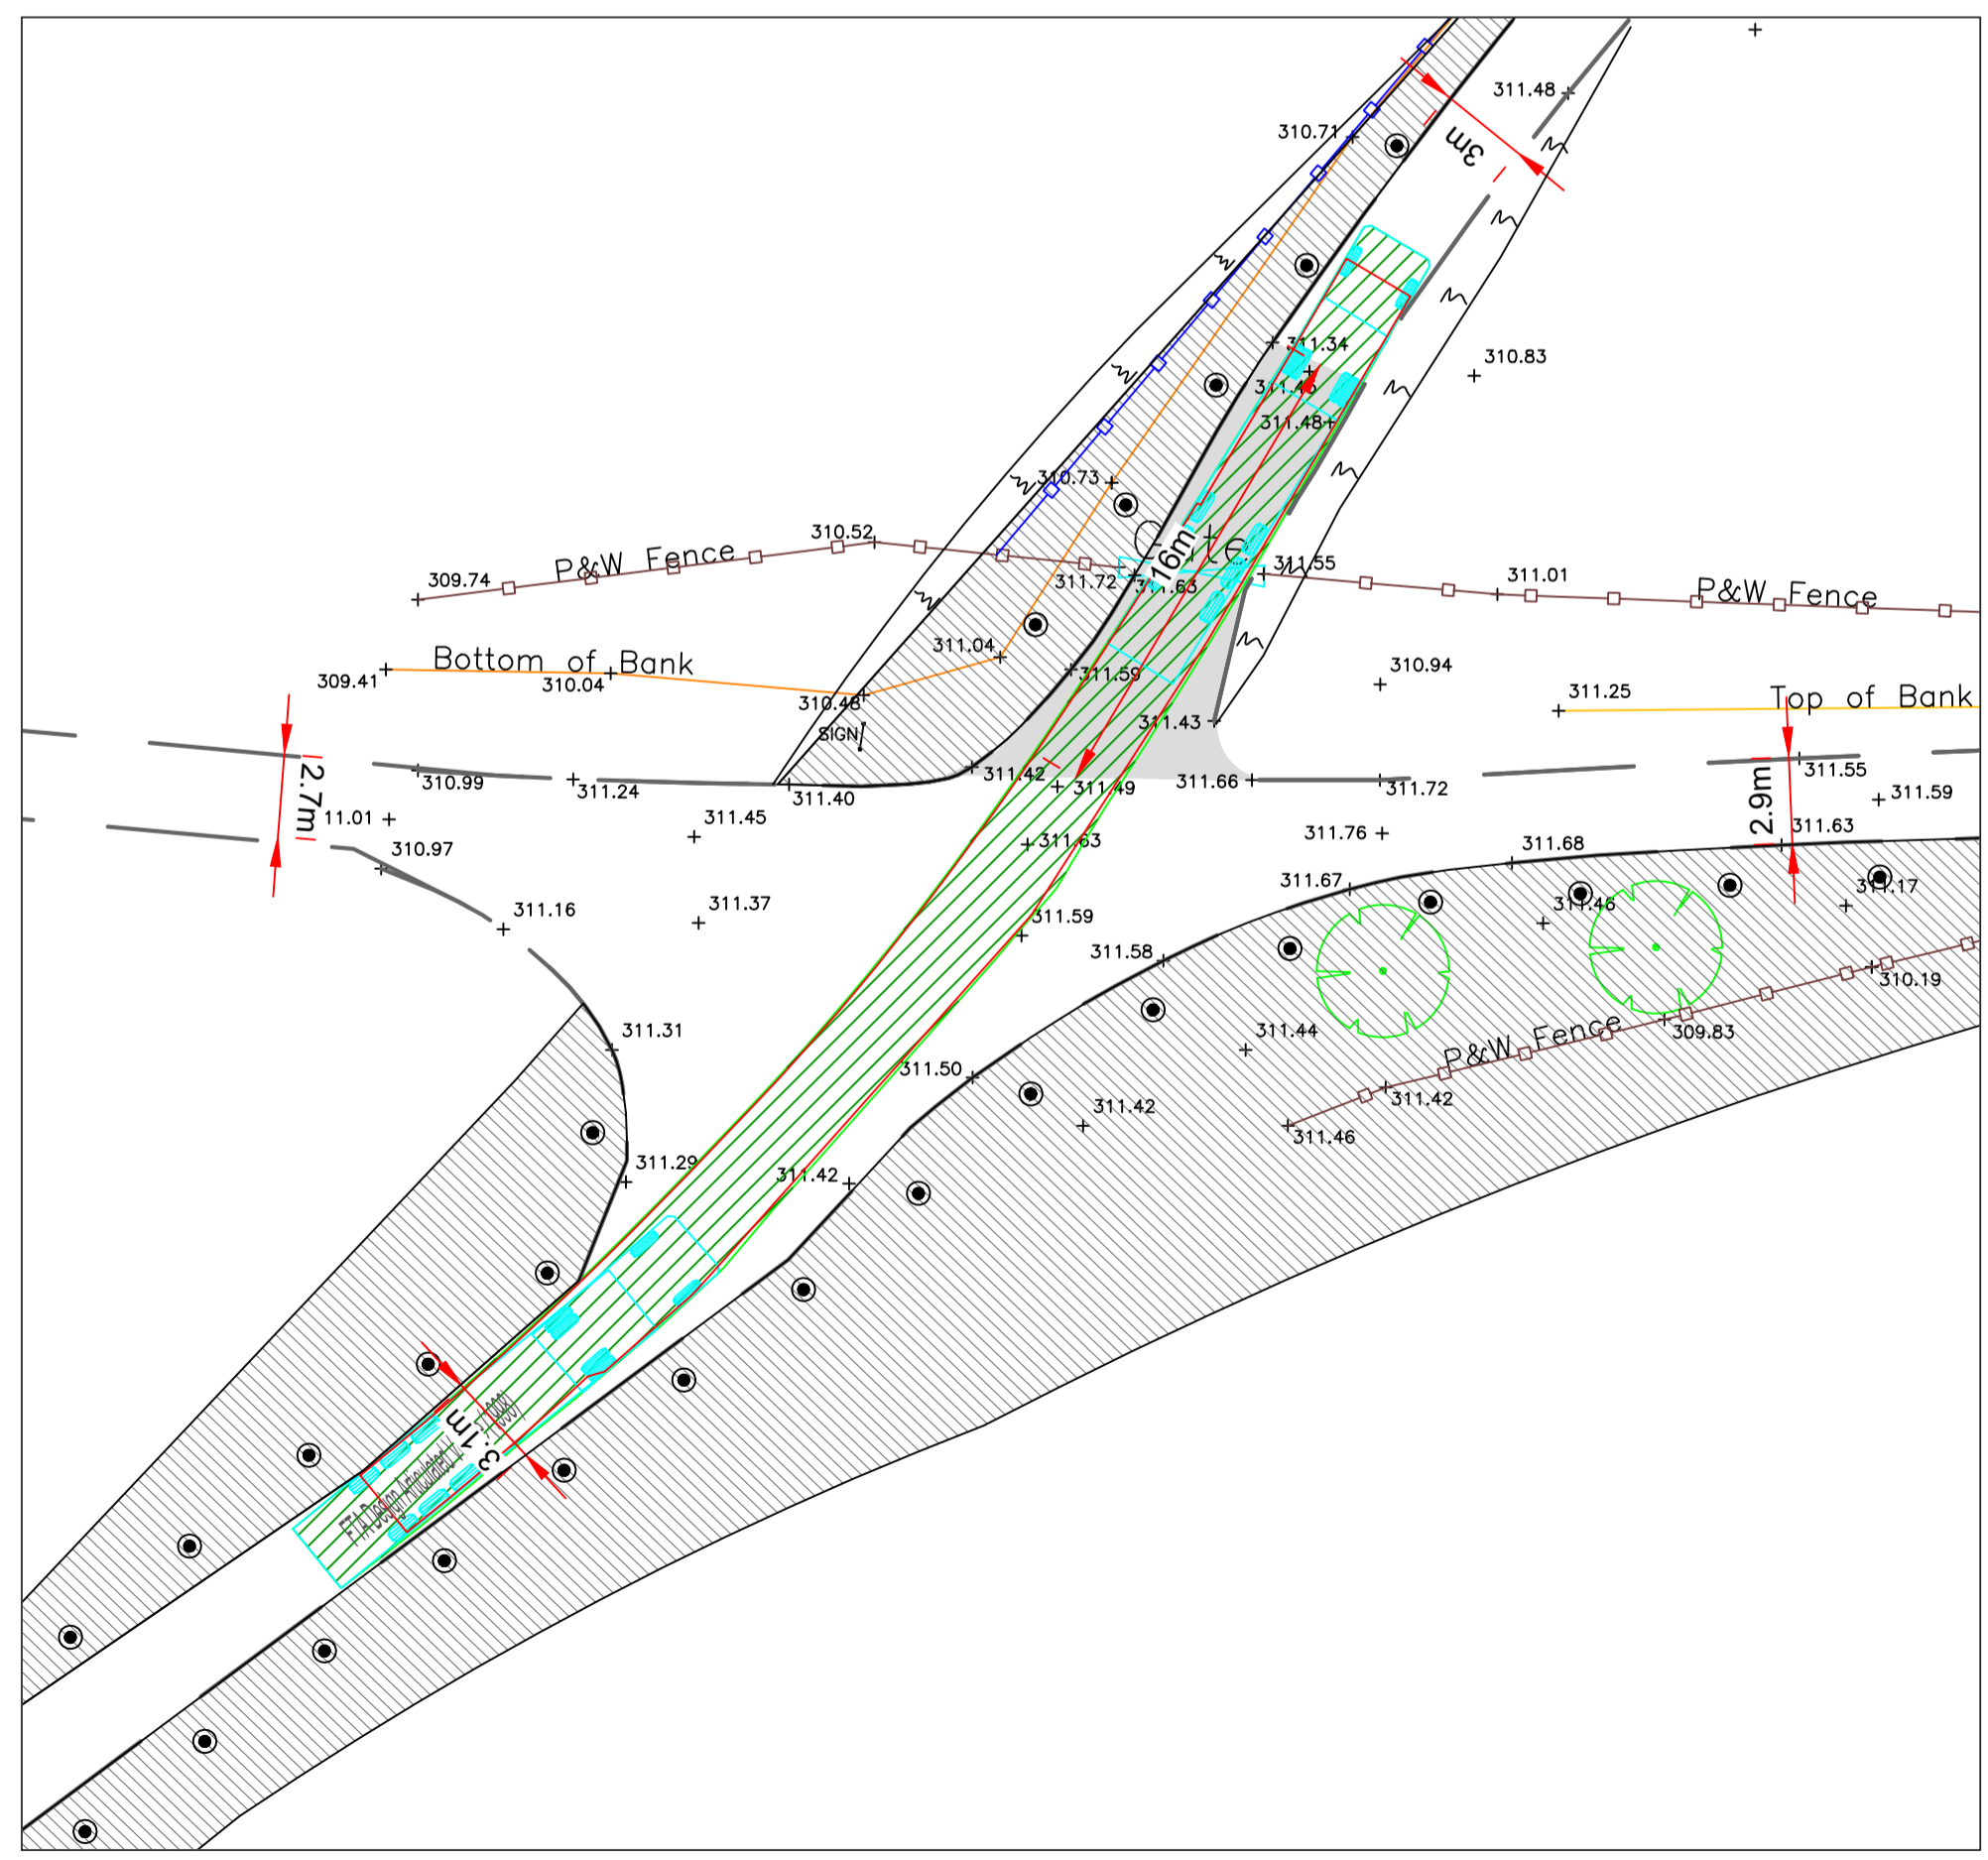

AUTOTRACK ASSESSMENT - SITE EGRESS
Scale 1:250

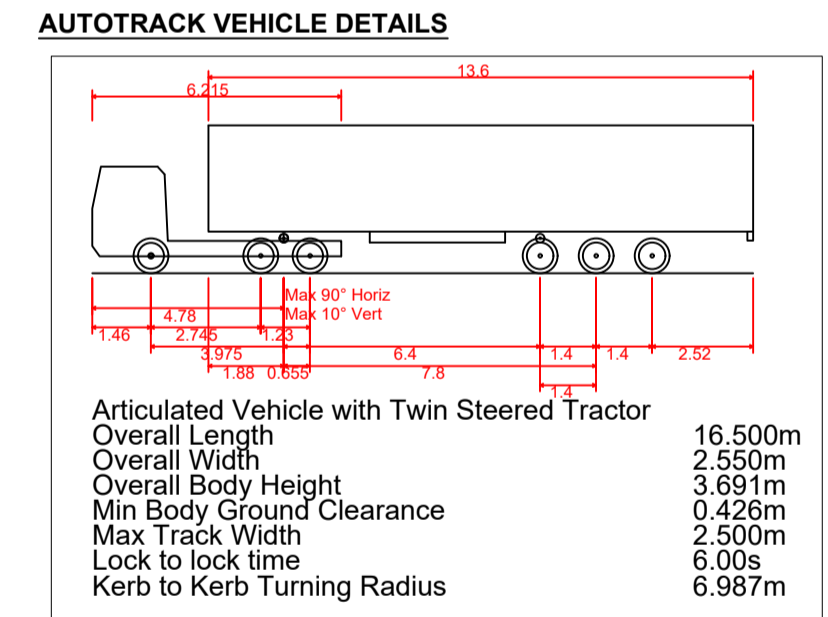

- NOTES:**
1. FIGURED DIMENSIONS ONLY TO BE TAKEN FROM THIS DRAWING.
 2. ALL DRAWINGS TO BE CHECKED BY THE CONTRACTOR ON SITE.
 3. ENGINEER/EMPLOYERS REPRESENTATIVE, AS APPROPRIATE, TO BE INFORMED BY THE CONTRACTOR OF ANY DISCREPANCIES BEFORE ANY WORK COMMENCES.
 4. THE CONTRACTOR SHALL UNDERTAKE A THOROUGH CHECK FOR THE ACTUAL LOCATION OF ALL SERVICES/UTILITIES, ABOVE AND BELOW GROUND, BEFORE ANY WORK COMMENCES.
 5. ALL LEVELS SHOWN RELATE TO ORDNANCE SURVEY DATUM AT MALIN HEAD.

| Rev | Date | Description | By | Chkd. |
|-----|----------|---------------------|----|-------|
| A | 10.04.26 | ISSUED FOR PLANNING | MN | SR |



Client: **FuturEnergy Ireland**

Project: **LISSINAGROAGH WIND FARM**

Title: **PERMANENT SITE ACCESS LOCATION 7 (Construction & Operational Phase) (Existing Entrance for Upgrade)**

Scale @ A1: **1:250**

Prepared by: **M. Nolan** Checked by: **S. Ryan** Date: **April 2026**

Drawing Status: **Planning**



Drawing No.: **10955-2077** Revision: **A**