


GENERAL LEGEND

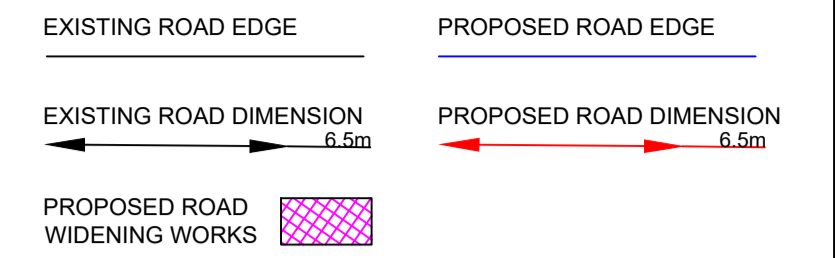

NOTES:

1. FIGURED DIMENSIONS ONLY TO BE TAKEN FROM THIS DRAWING.
2. ALL DRAWINGS TO BE CHECKED BY THE CONTRACTOR ON SITE
3. ENGINEER/EMPLOYERS REPRESENTATIVE, AS APPROPRIATE, TO BE INFORMED BY THE CONTRACTOR OF ANY DISCREPANCIES BEFORE ANY WORK COMMENCES
4. THE CONTRACTOR SHALL UNDERTAKE A THOROUGH CHECK FOR THE ACTUAL LOCATION OF ALL SERVICES/UTILITIES, ABOVE AND BELOW GROUND, BEFORE ANY WORK COMMENCES
5. ALL LEVELS SHOWN RELATE TO ORDNANCE SURVEY DATUM AT MALIN HEAD

Rev	Date	Description	By	Chkd.
A	10.04.26	ISSUED FOR PLANNING	JR	SR

Client:

Project:
 LISSINAGROAGH WIND FARM


Title:
 PASSING BAY DETAILS
 Sheet 2 of 2

Scale @ A1: 1:250
 Prepared by: J. Ryan
 Checked by: S. Ryan
 Date: April 2026
 Drawing Status: Planning


TOBIN

 Tel: +353 (0)91 565 211
 Email: info@tobin.ie
 www.tobin.ie


Drawing No.: 10955-2082
 Revision: A

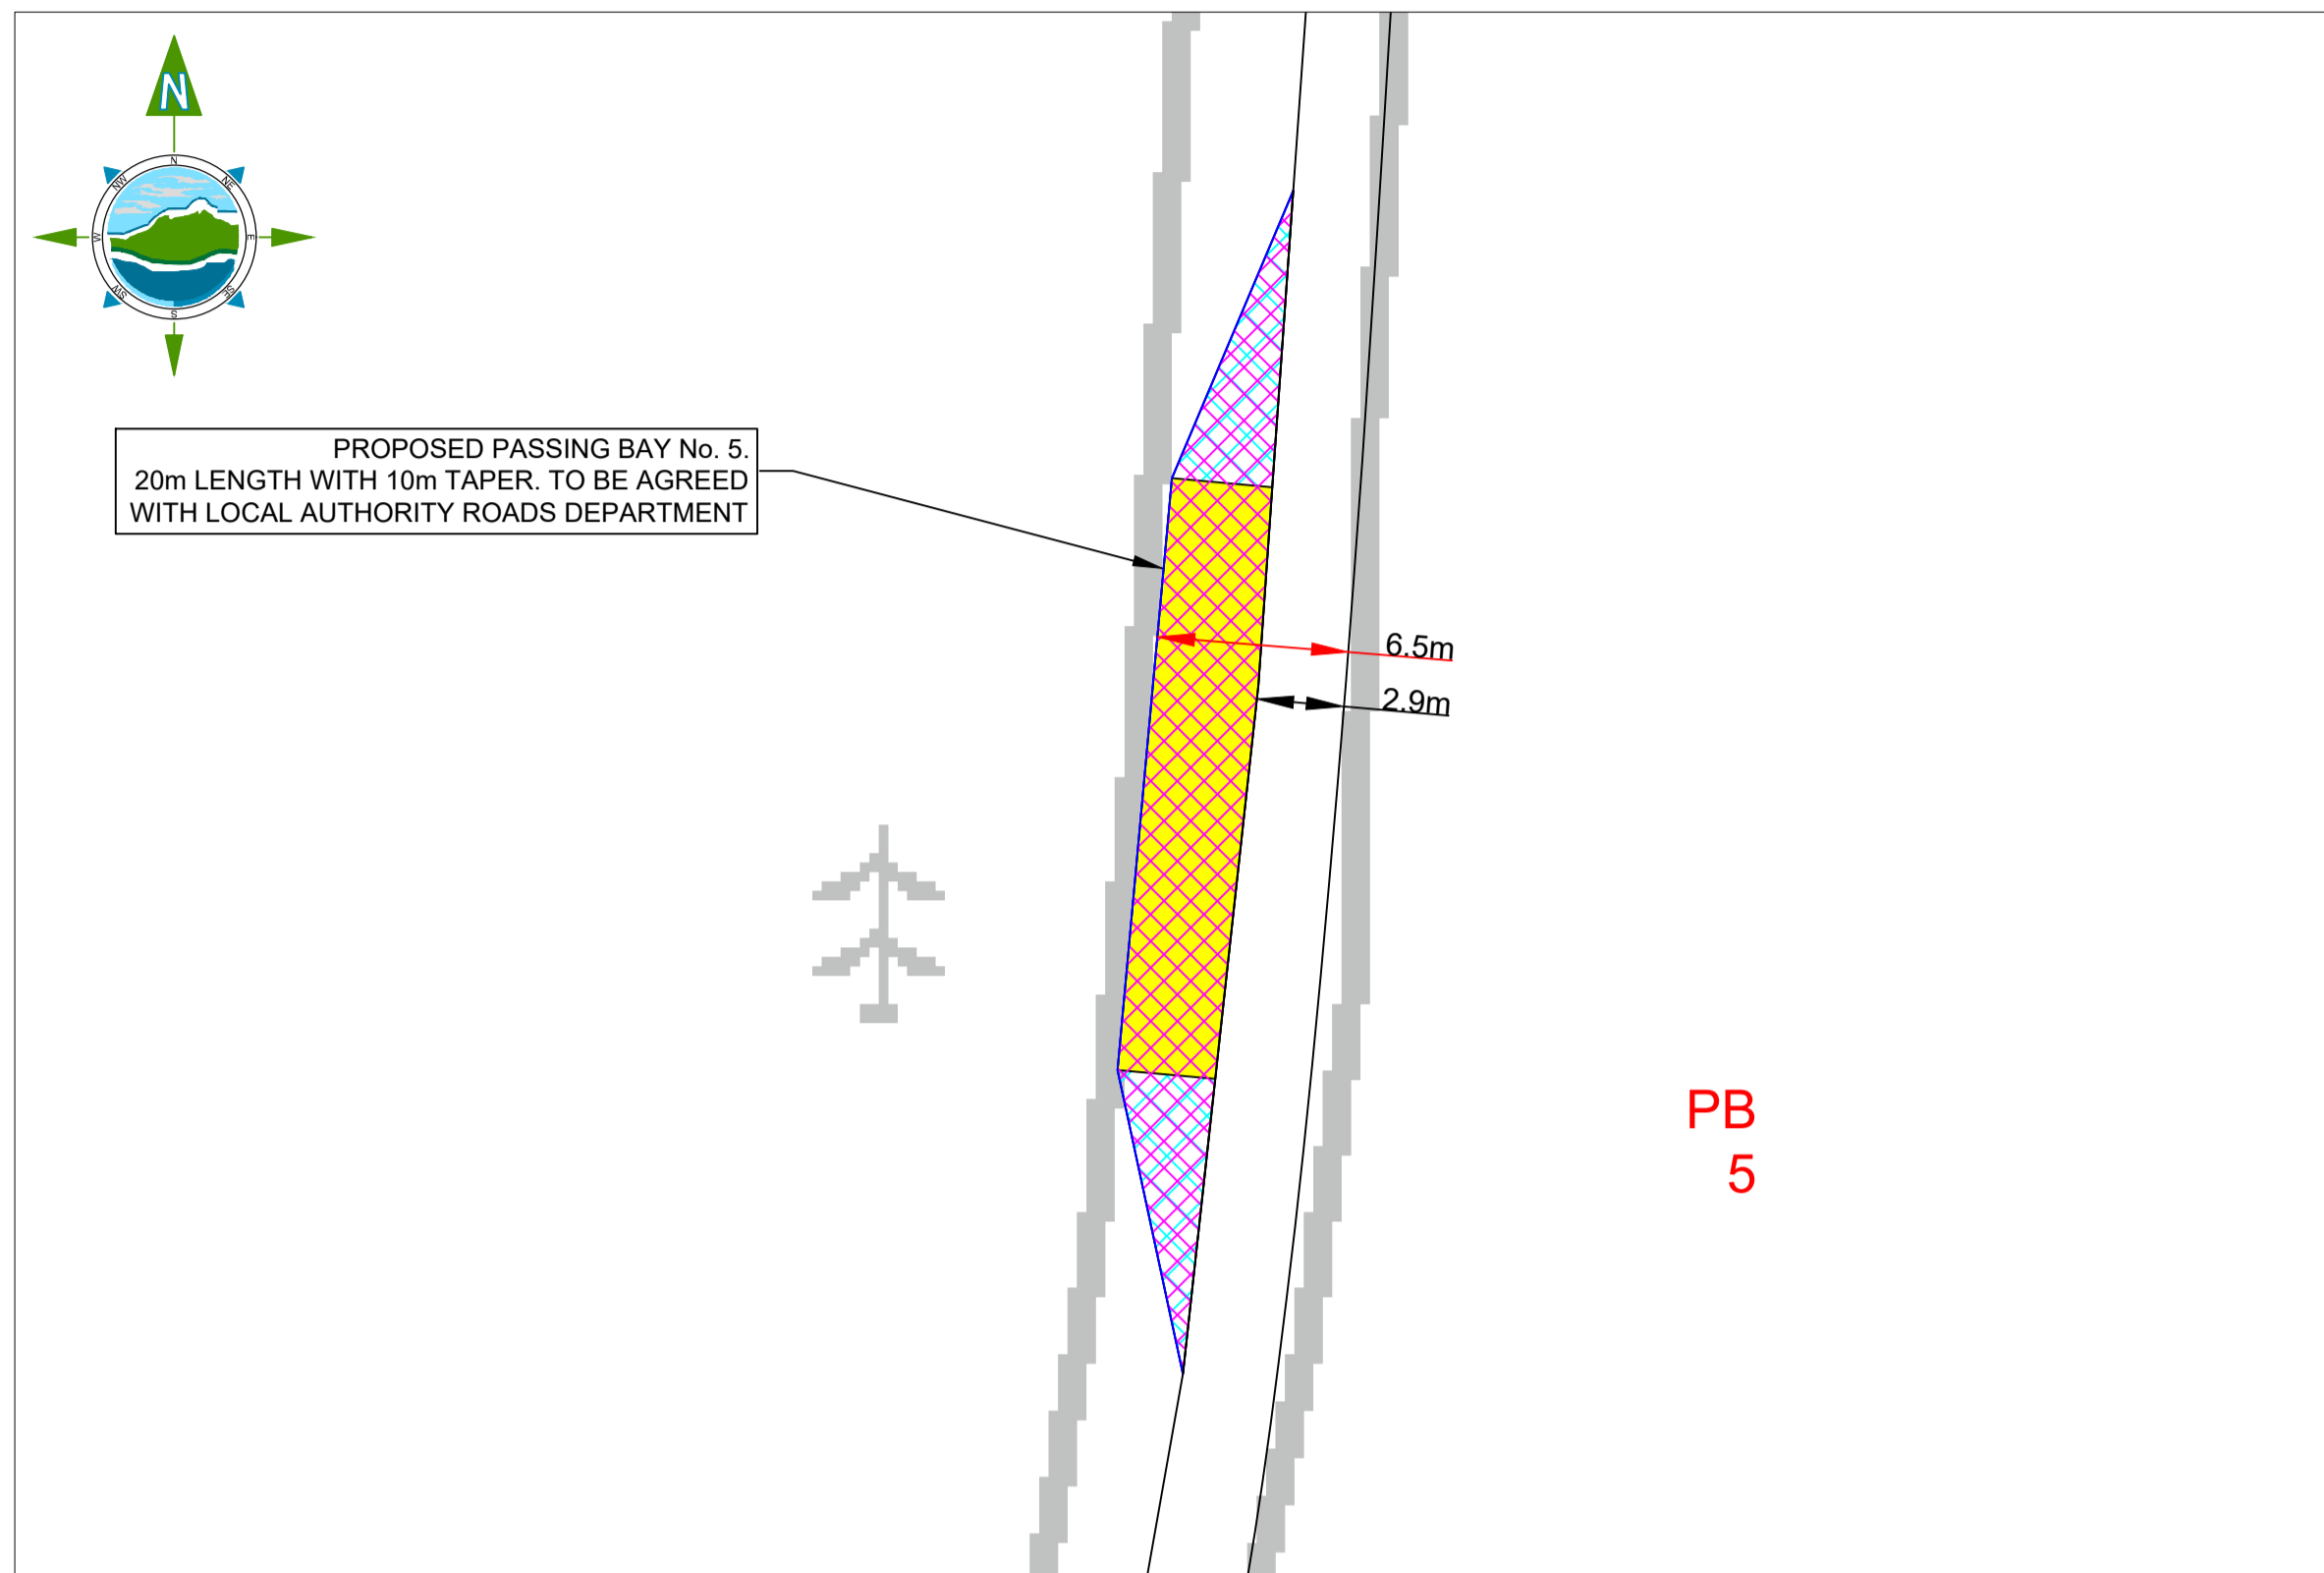


PASSING BAY LOCATION 5
 Scale @ A1 1:250

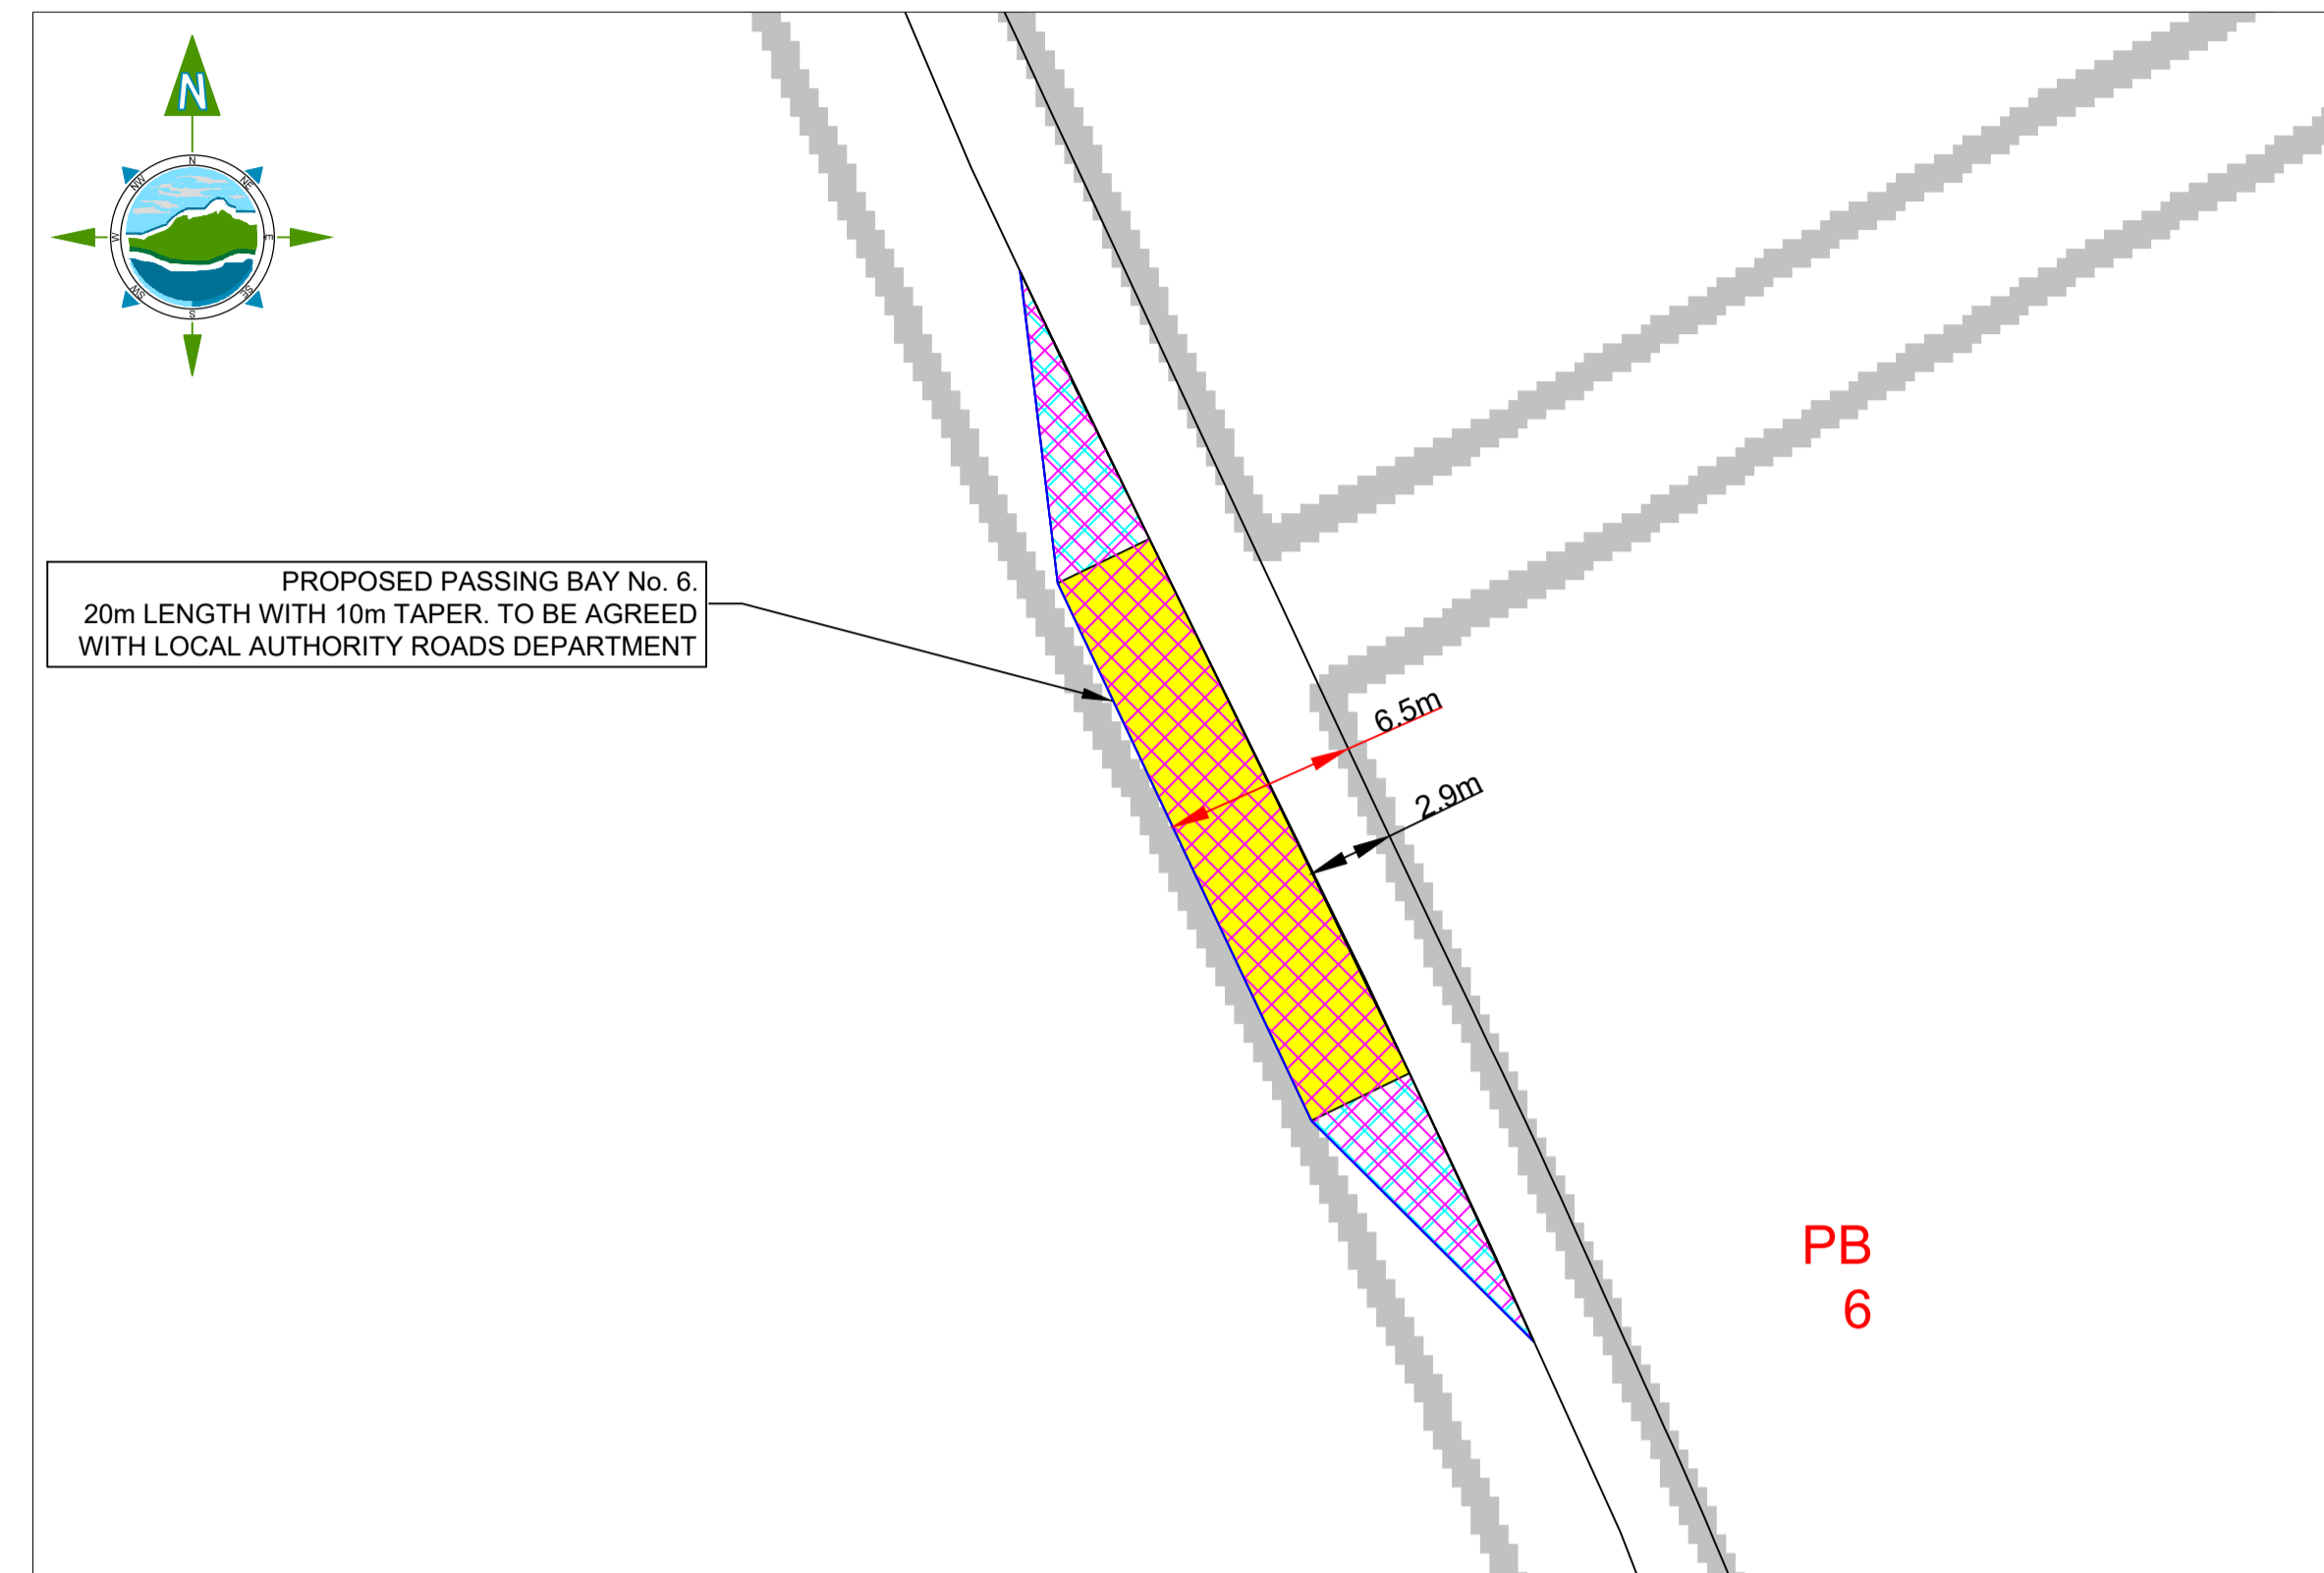

PASSING BAY LOCATION 6
 Scale @ A1 1:250

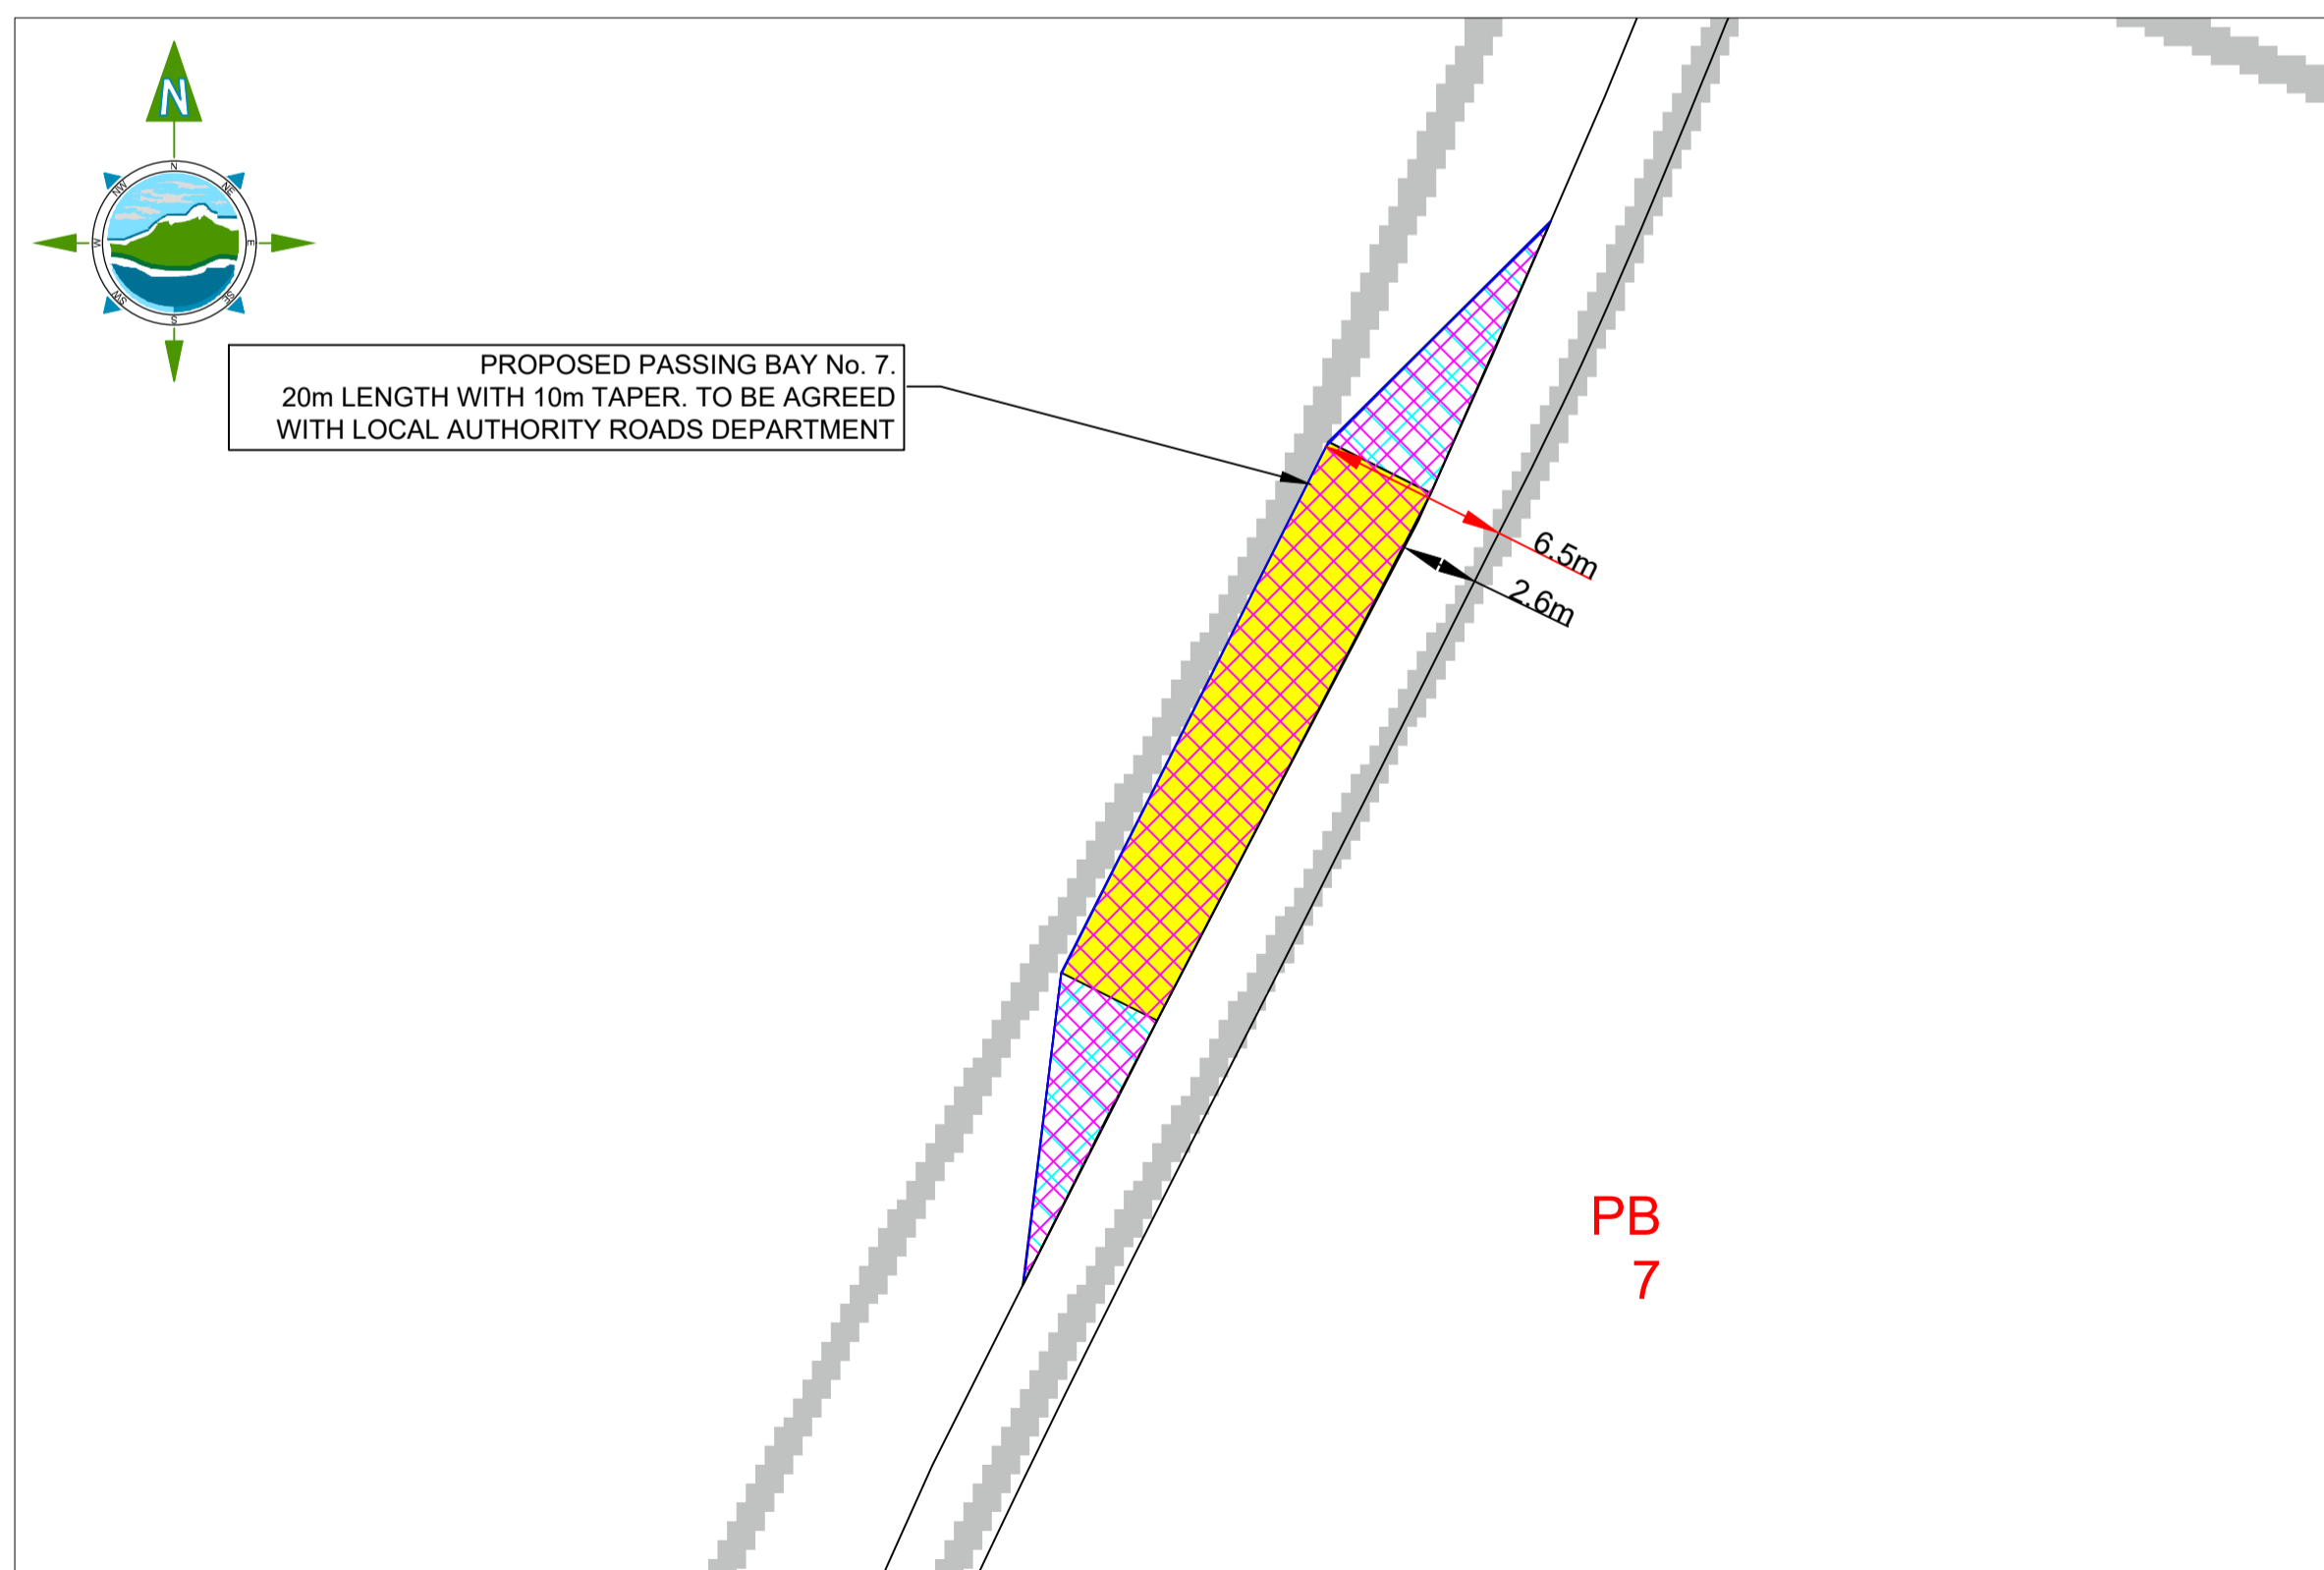

PASSING BAY LOCATION 7
 Scale @ A1 1:250

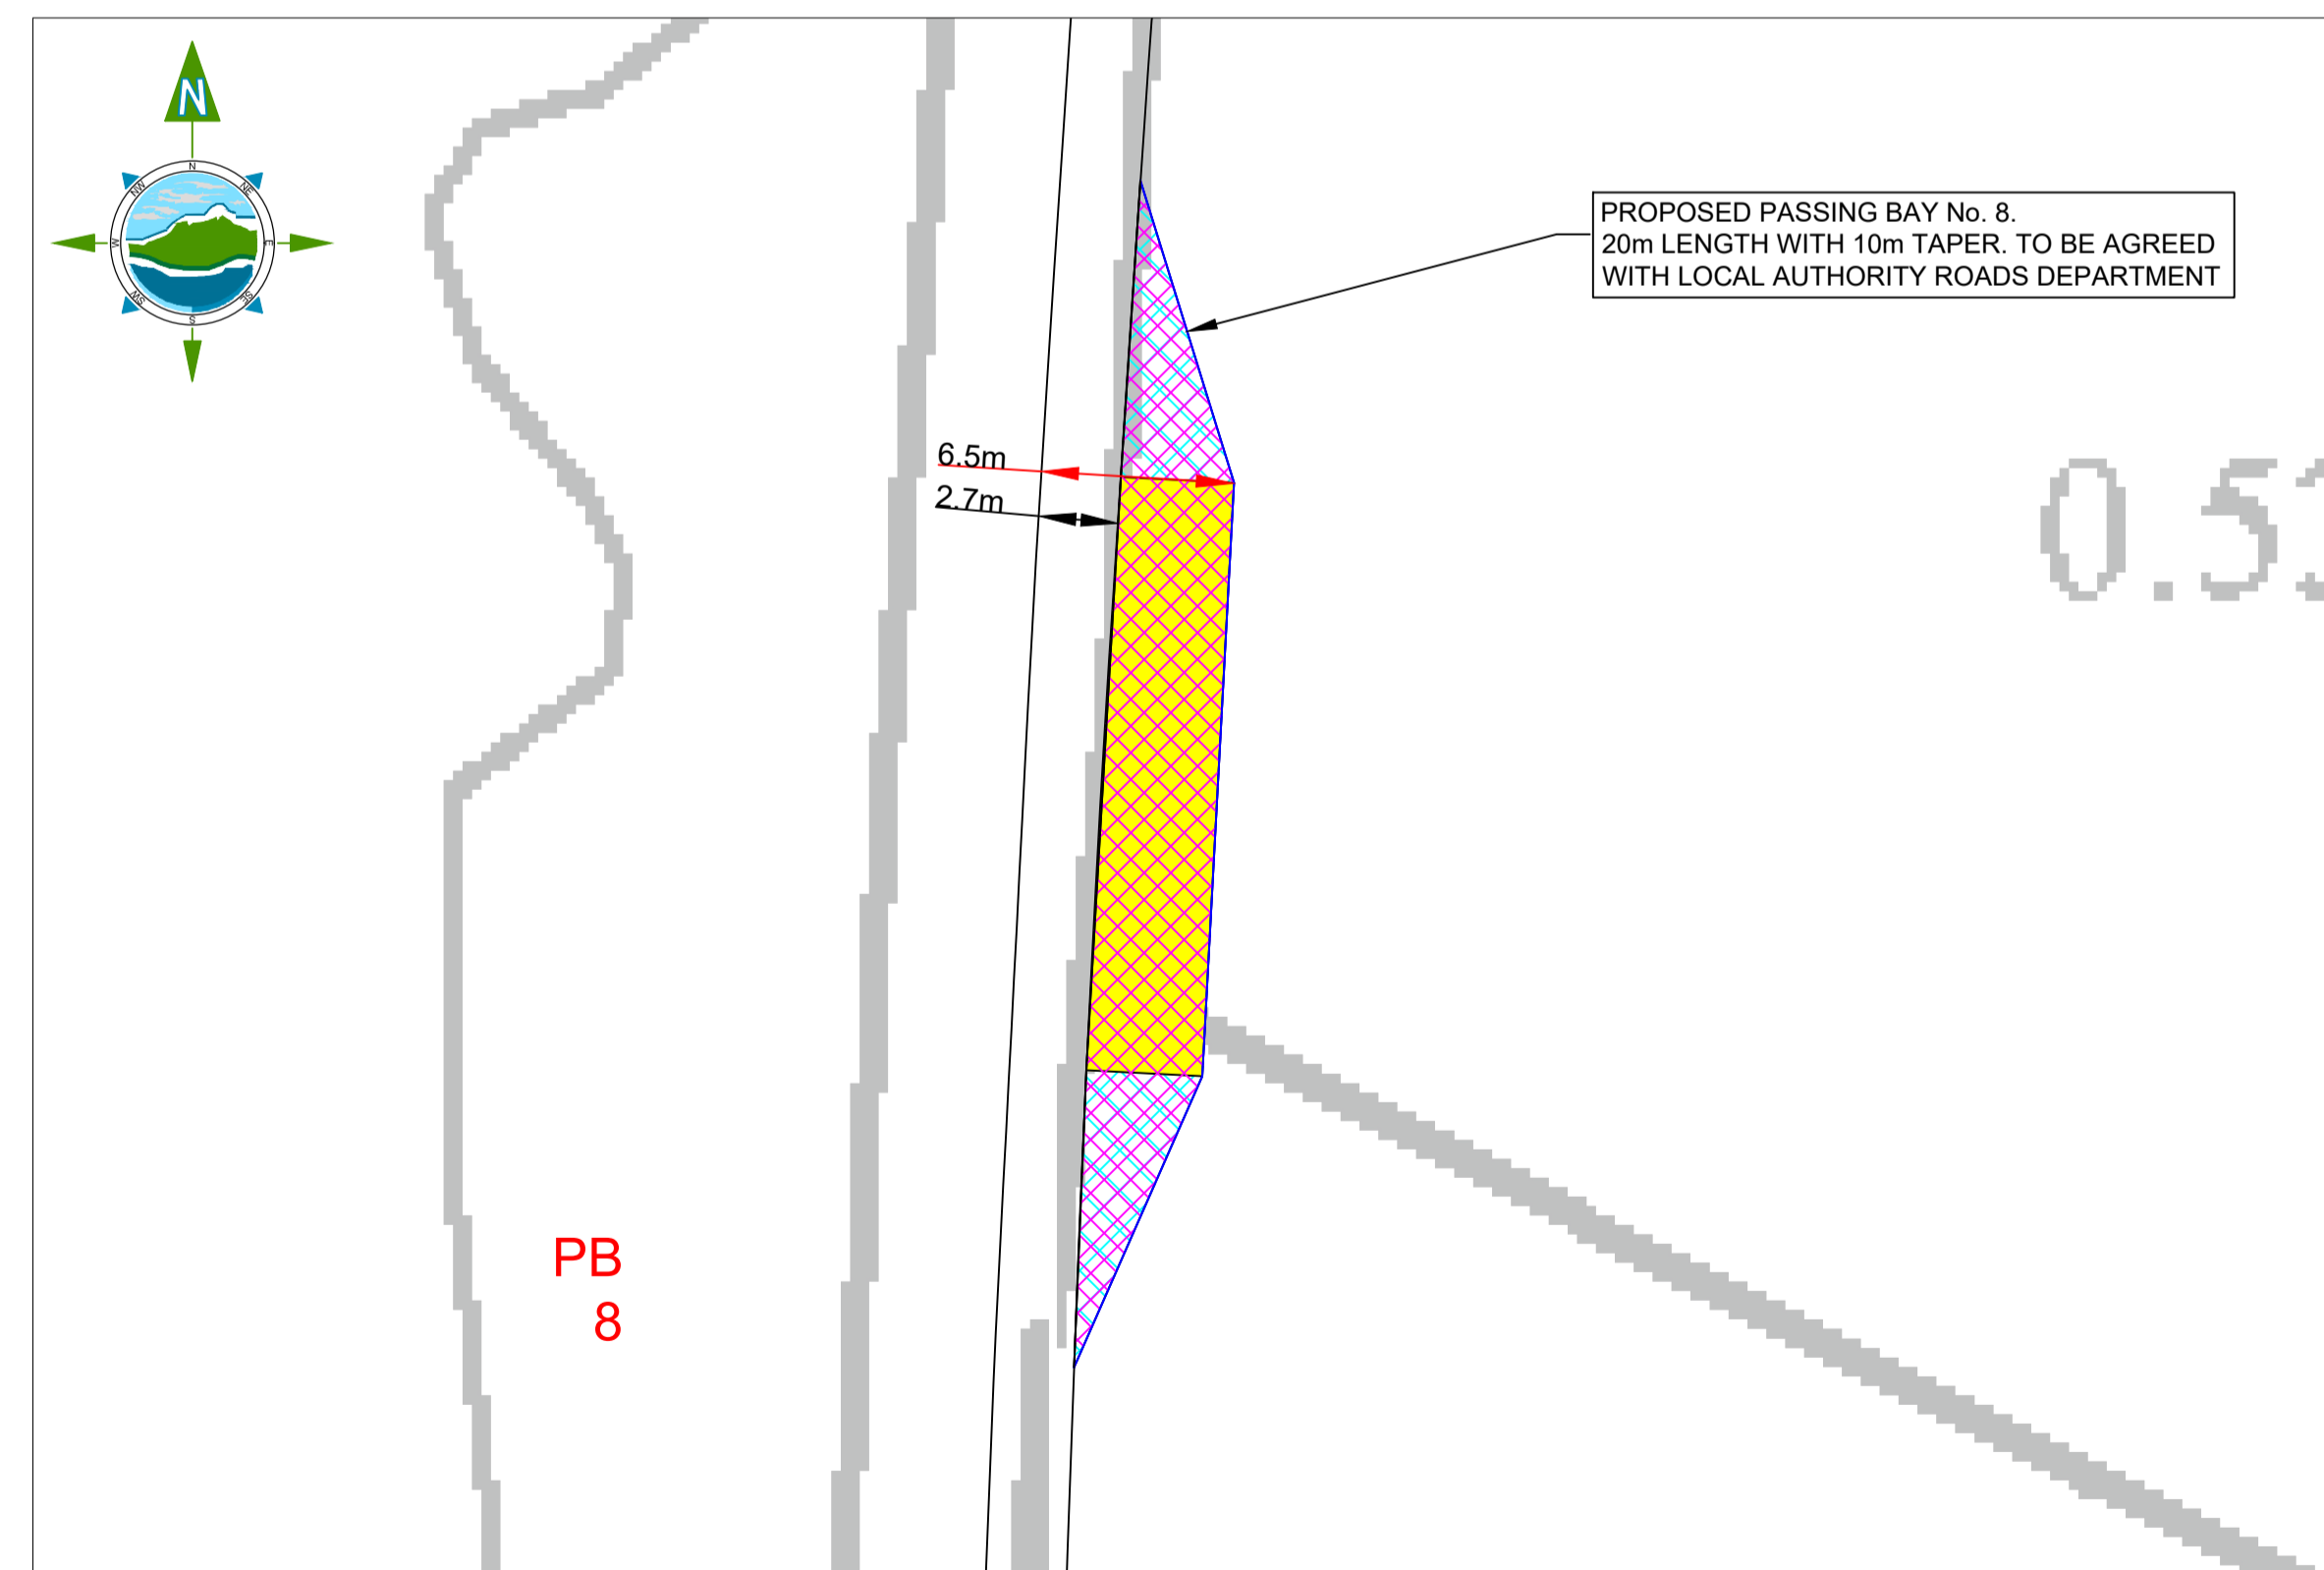

PASSING BAY LOCATION 8
 Scale @ A1 1:250