



SITE SECTION A-A

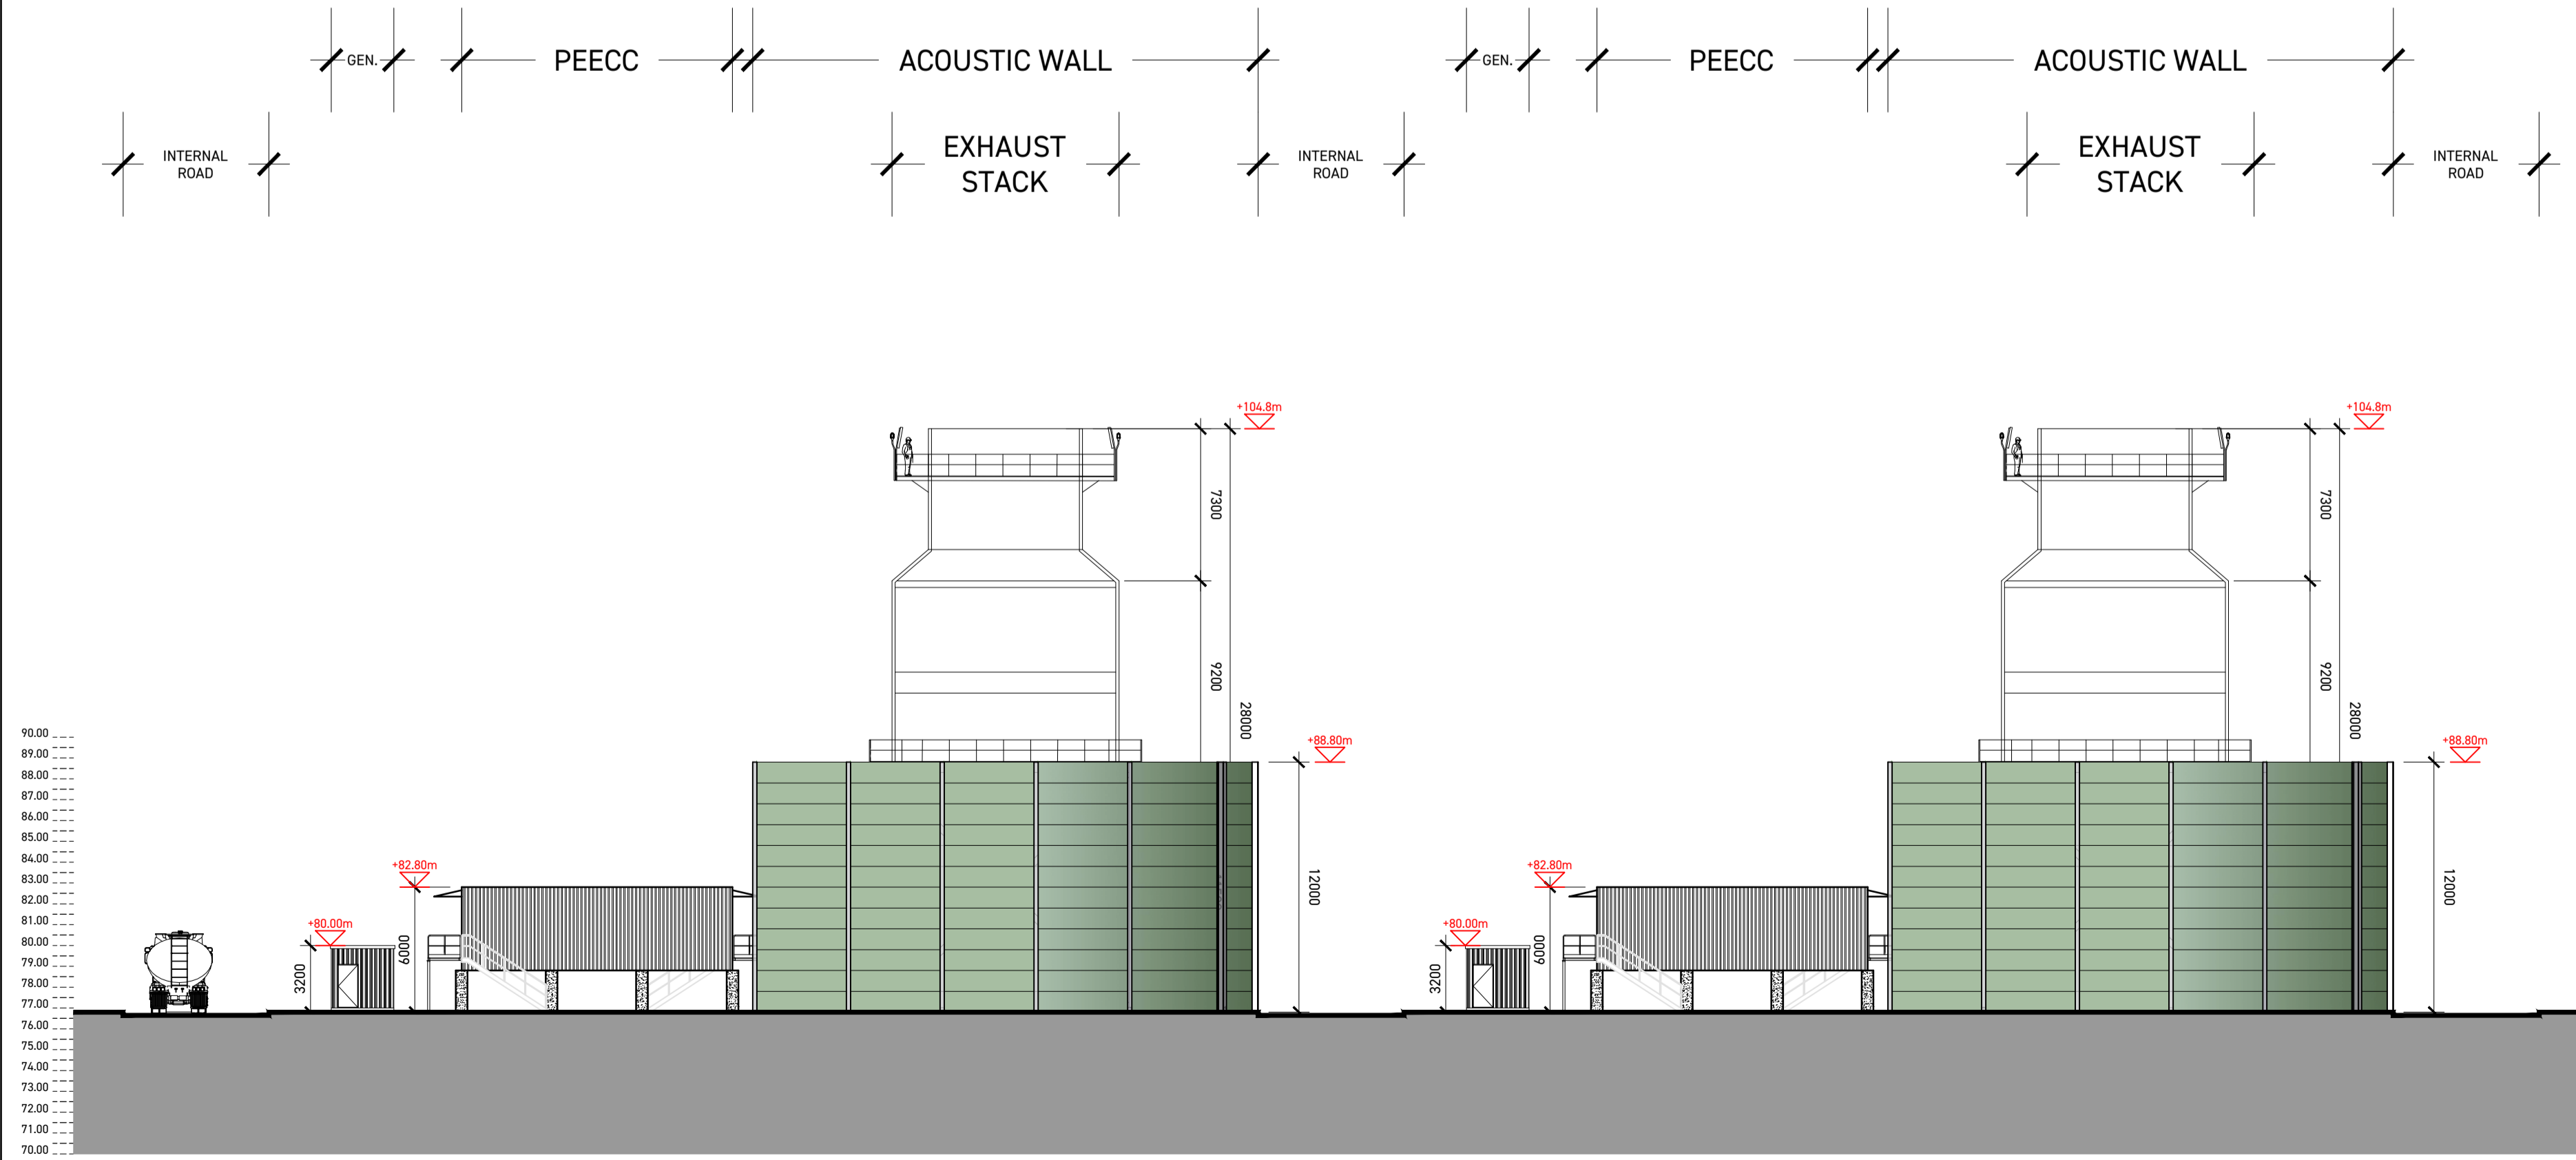

SITE SECTION B-B

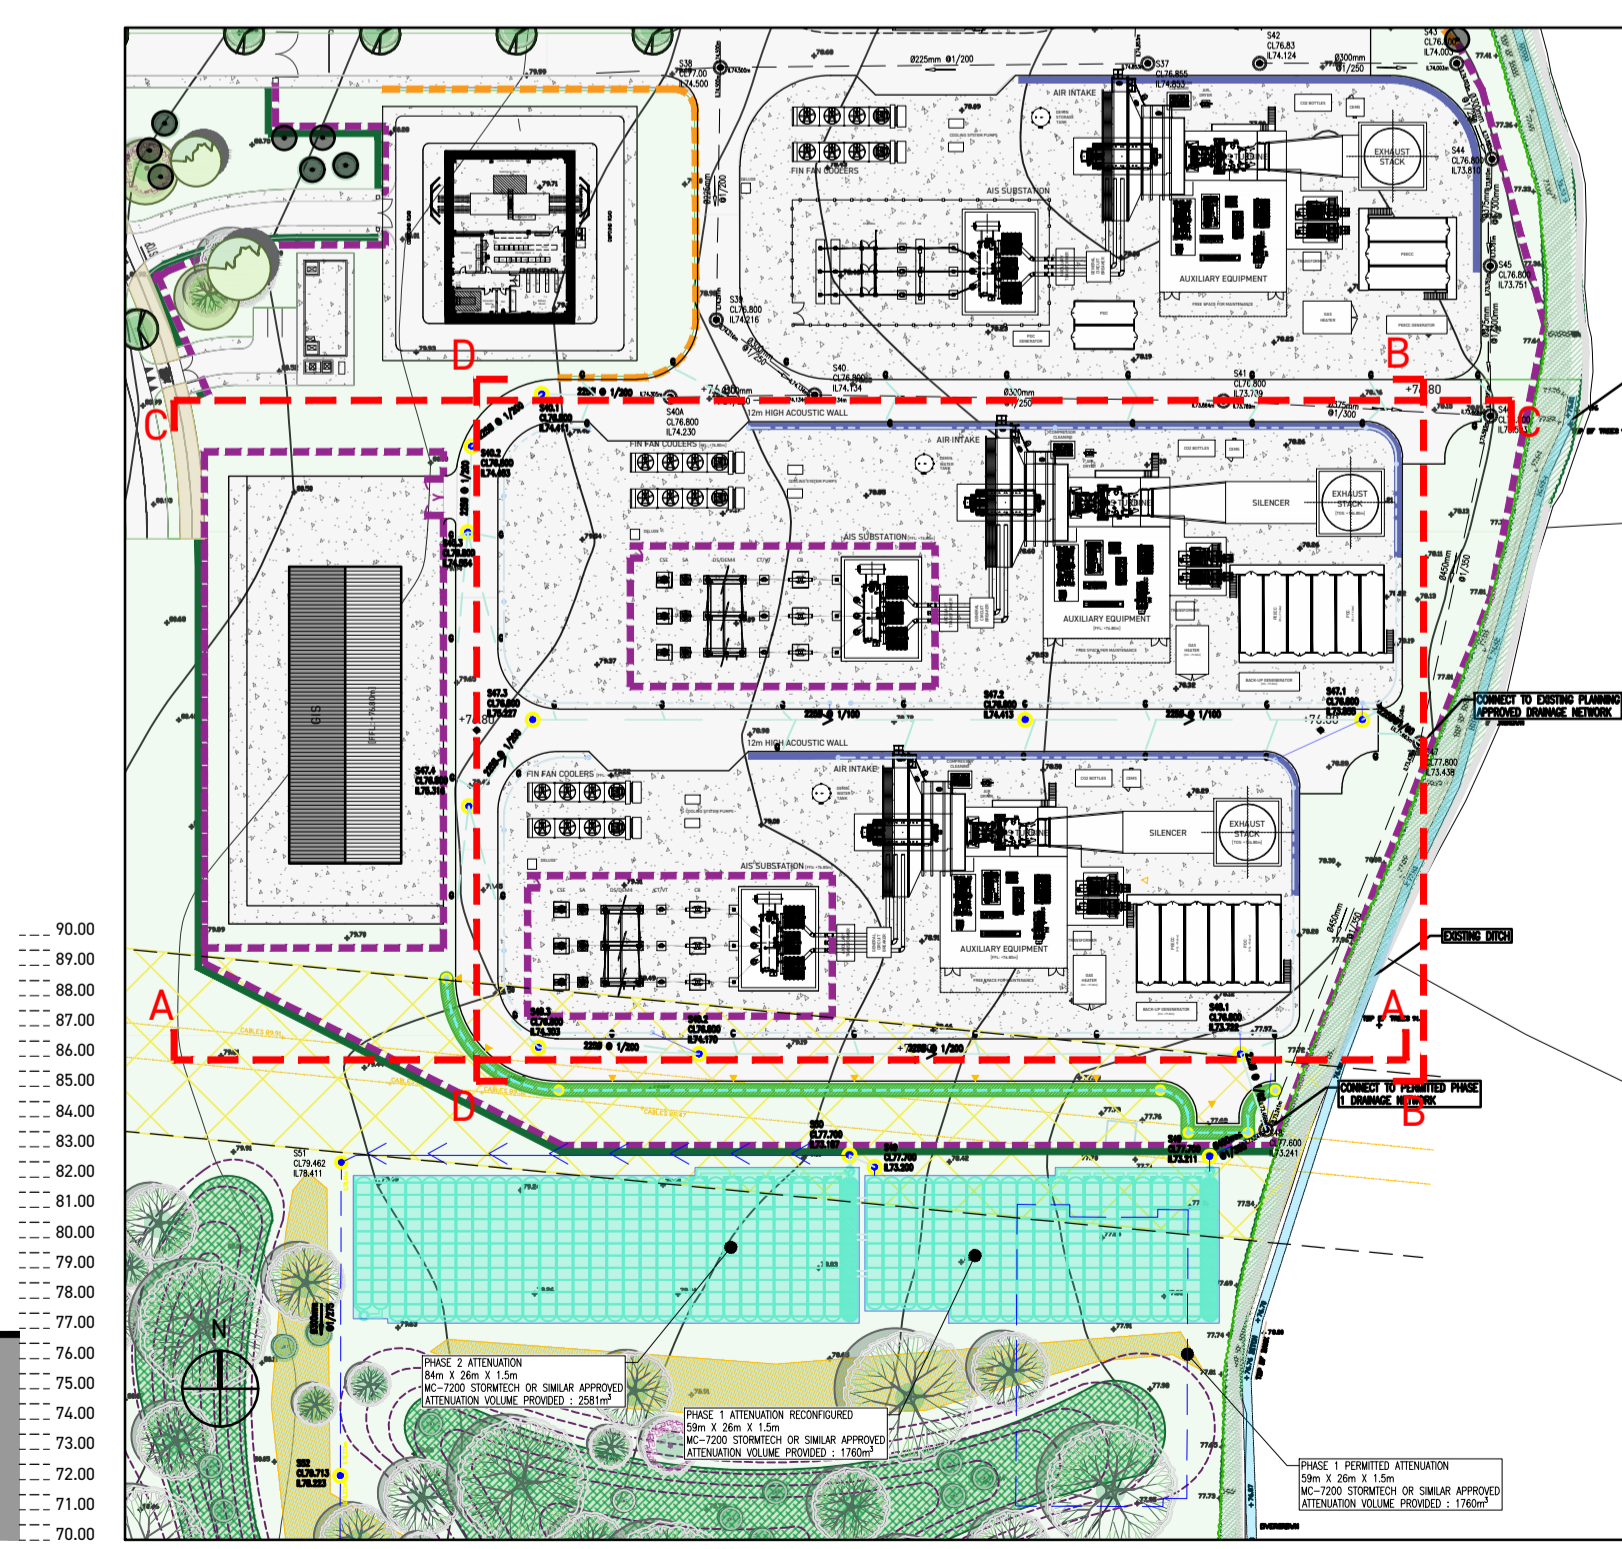

KEY PLAN (1:1250)

Rev	Description	Date
PLANNING		
Client Kilshane Energy Ltd		
Project POWER STATION Kilshane, Dublin 11		
Date		December 2025
Scale		1:250 @ A1
Drawing PROPOSED SITE SECTIONS A-A & B-B		
Job Nr	Drawing Nr	Rev
165	PL.SS.01	

