



SITE SECTION C-C

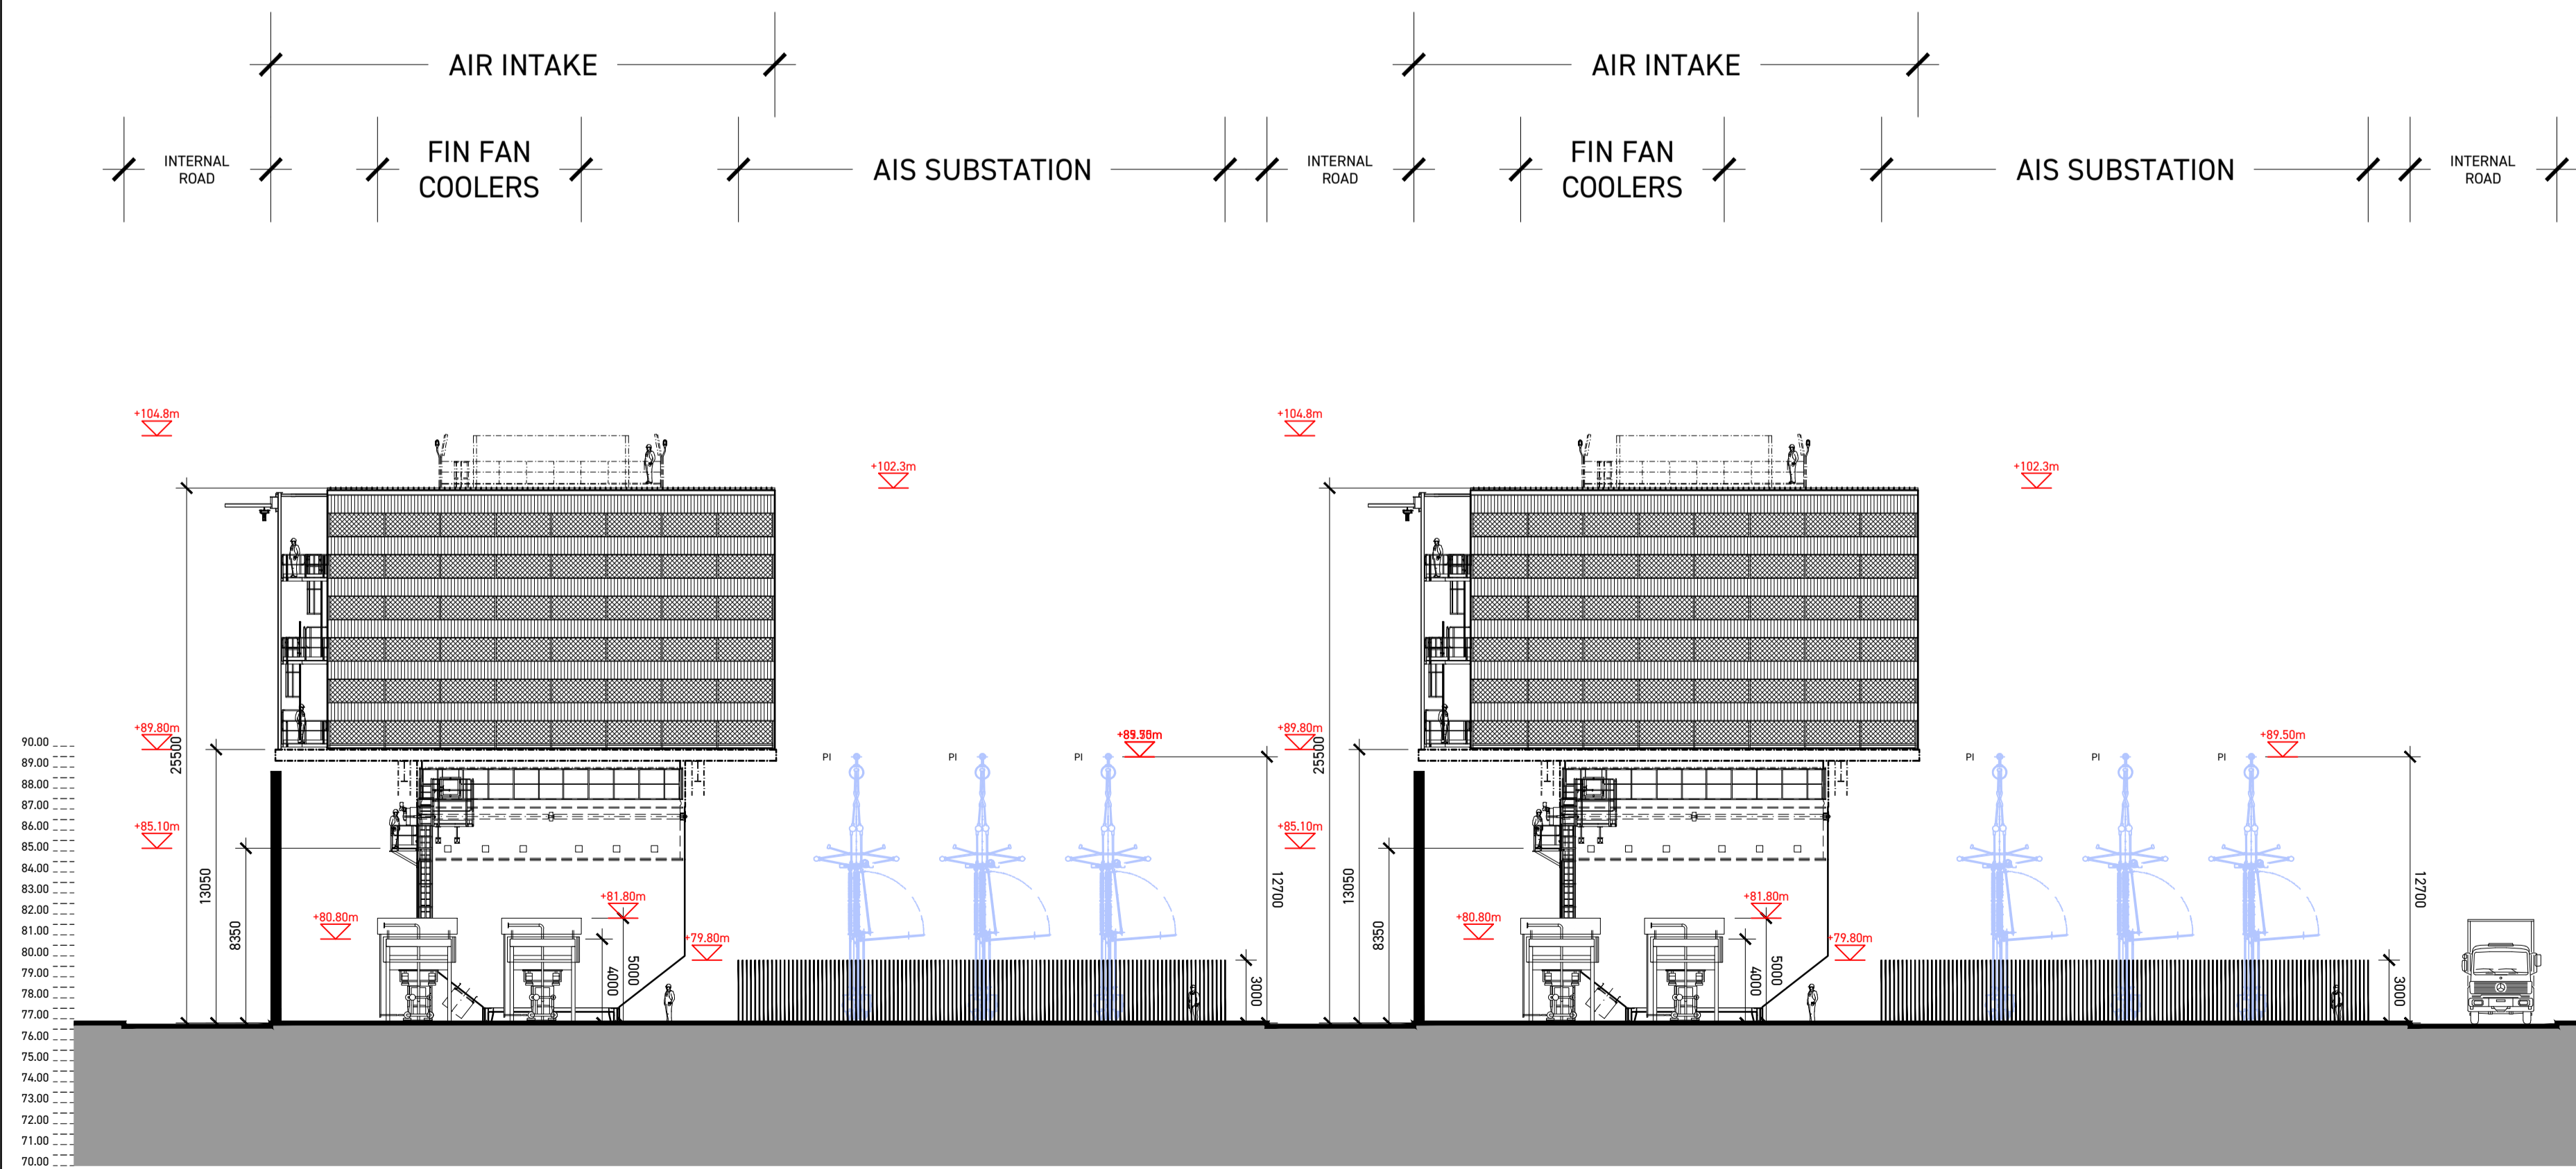

SITE SECTION D-D

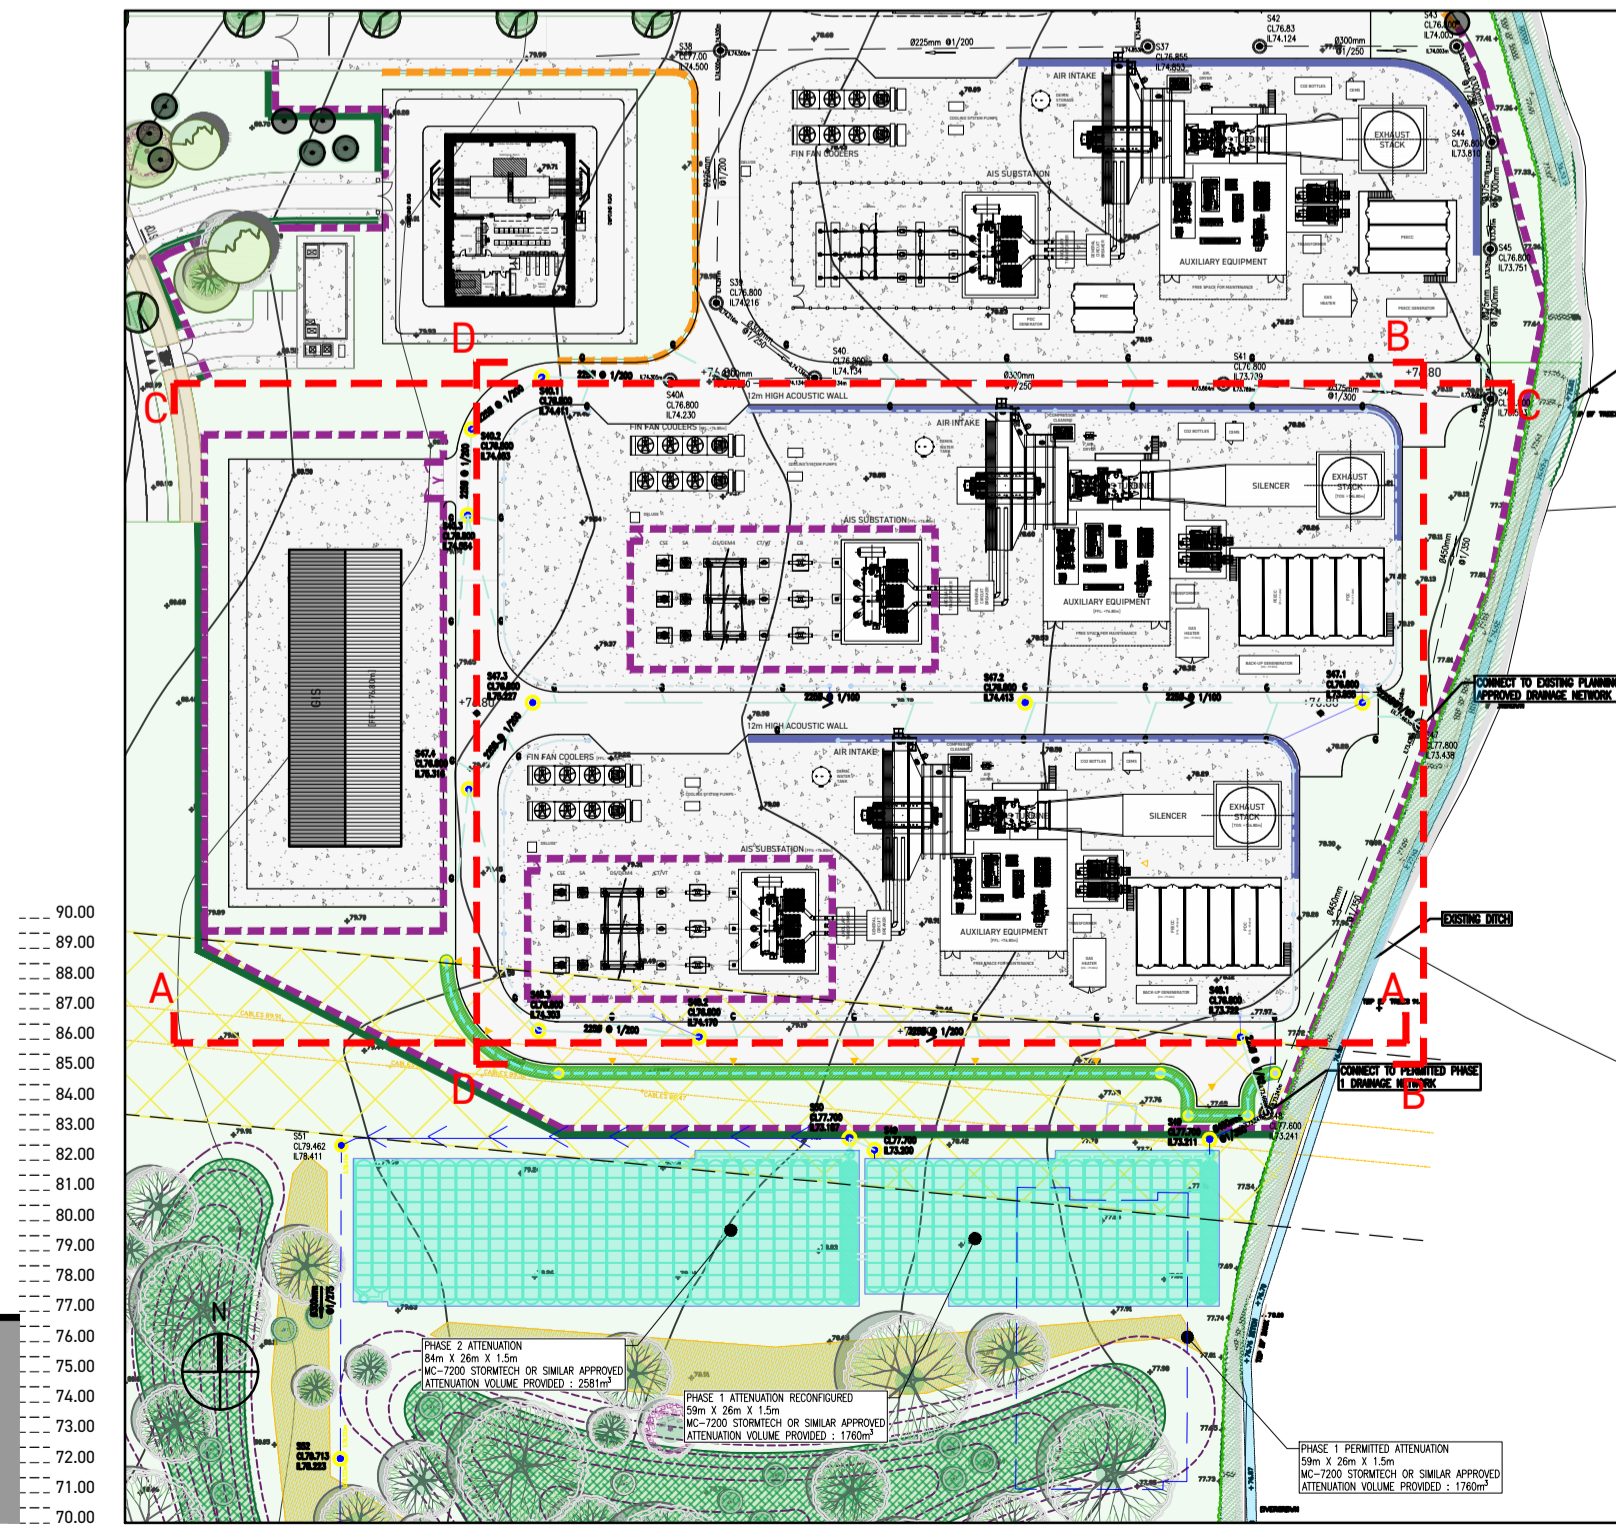

KEY PLAN (1:1250)

Rev	Description	Date
PLANNING		
Client Kilshane Energy Ltd		
Project POWER STATION Kilshane, Dublin 11		
Date	December 2025	
Scale	1:250 @ A1	
DRAWING		
PROPOSED SITE SECTIONS C-C & D-D		
Job Nr	Drawing Nr	Rev
165	PL.SS.02	

