




SECTION A-A 1:50

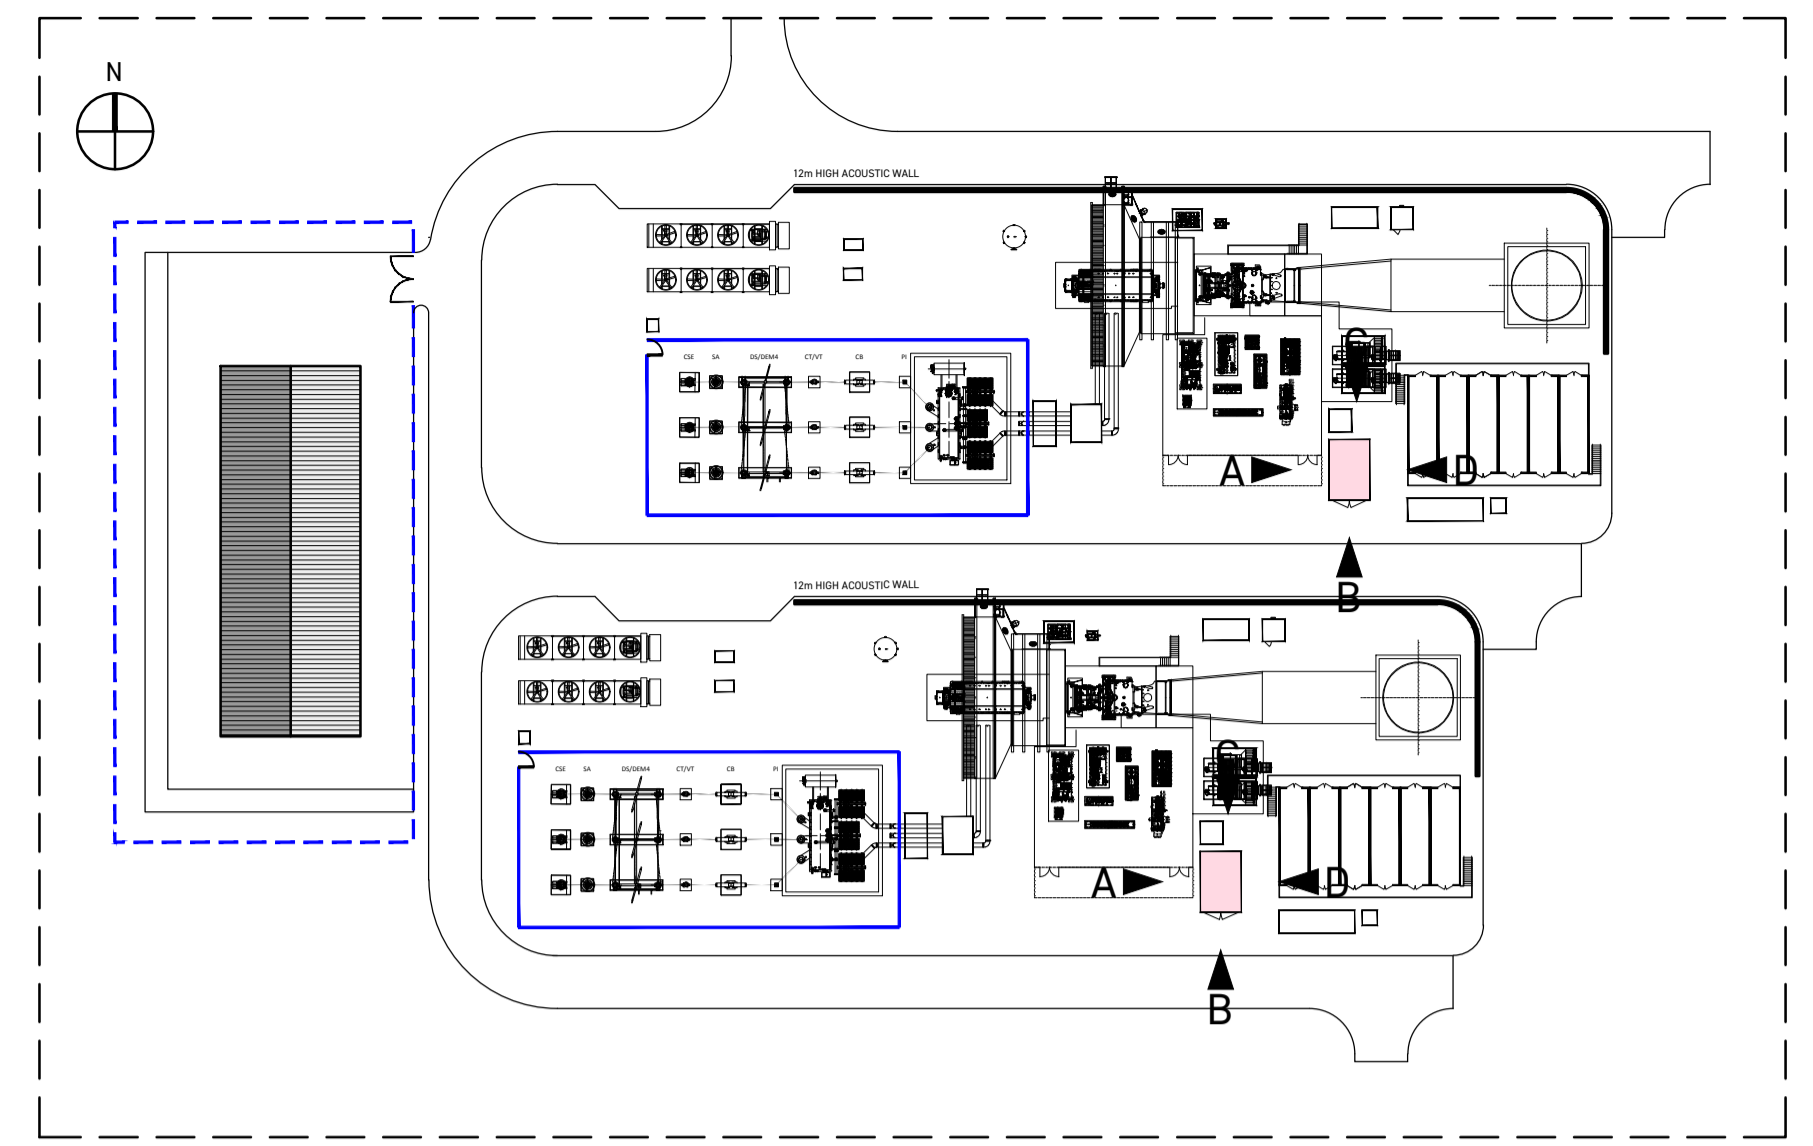


KEY PLAN (BTS)

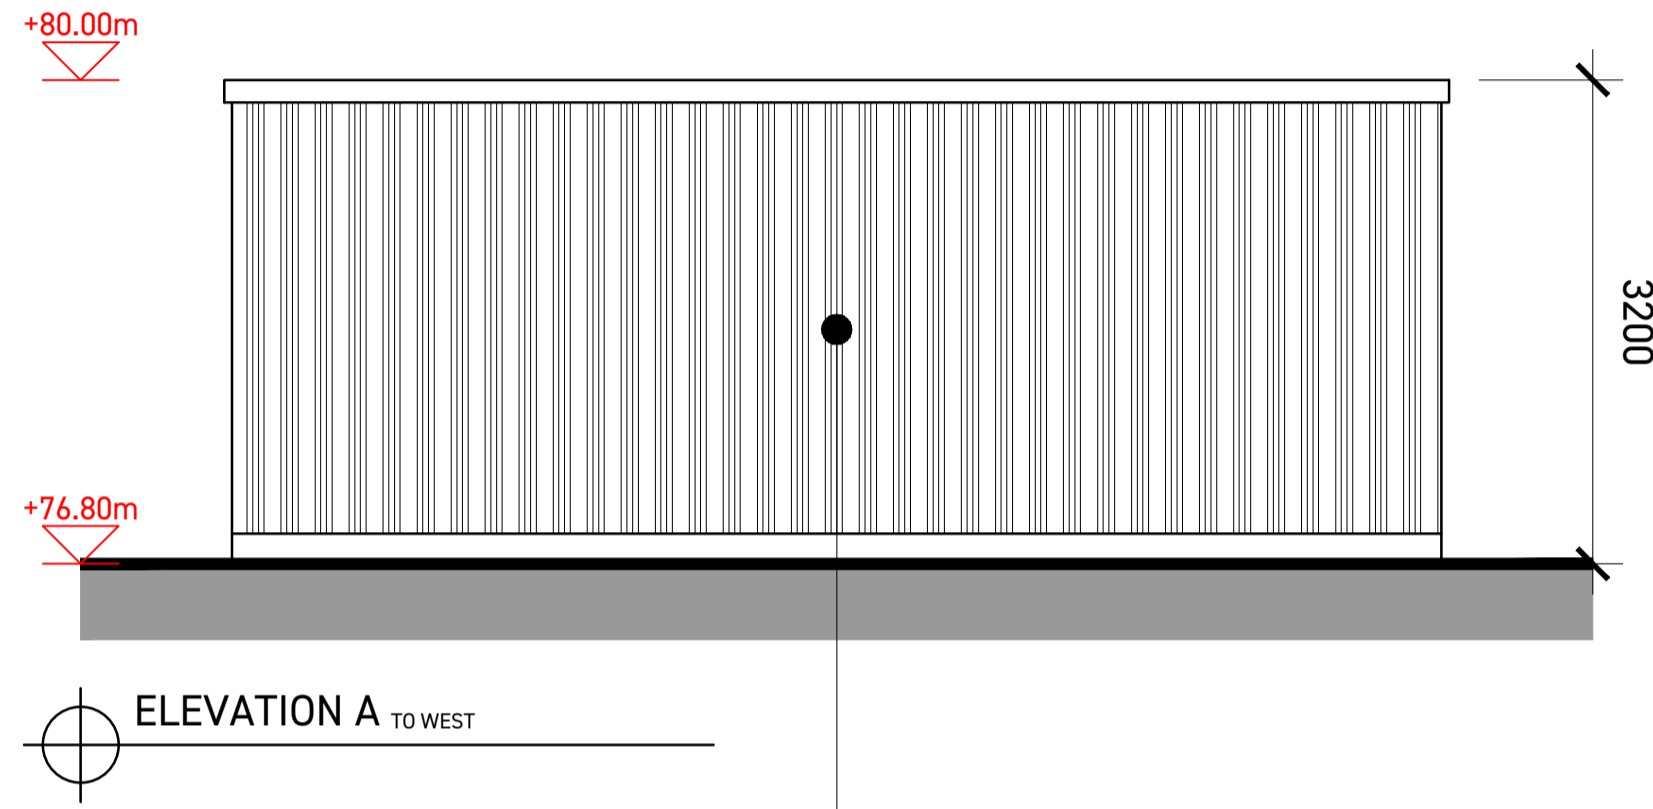


ELEVATION A TO WEST

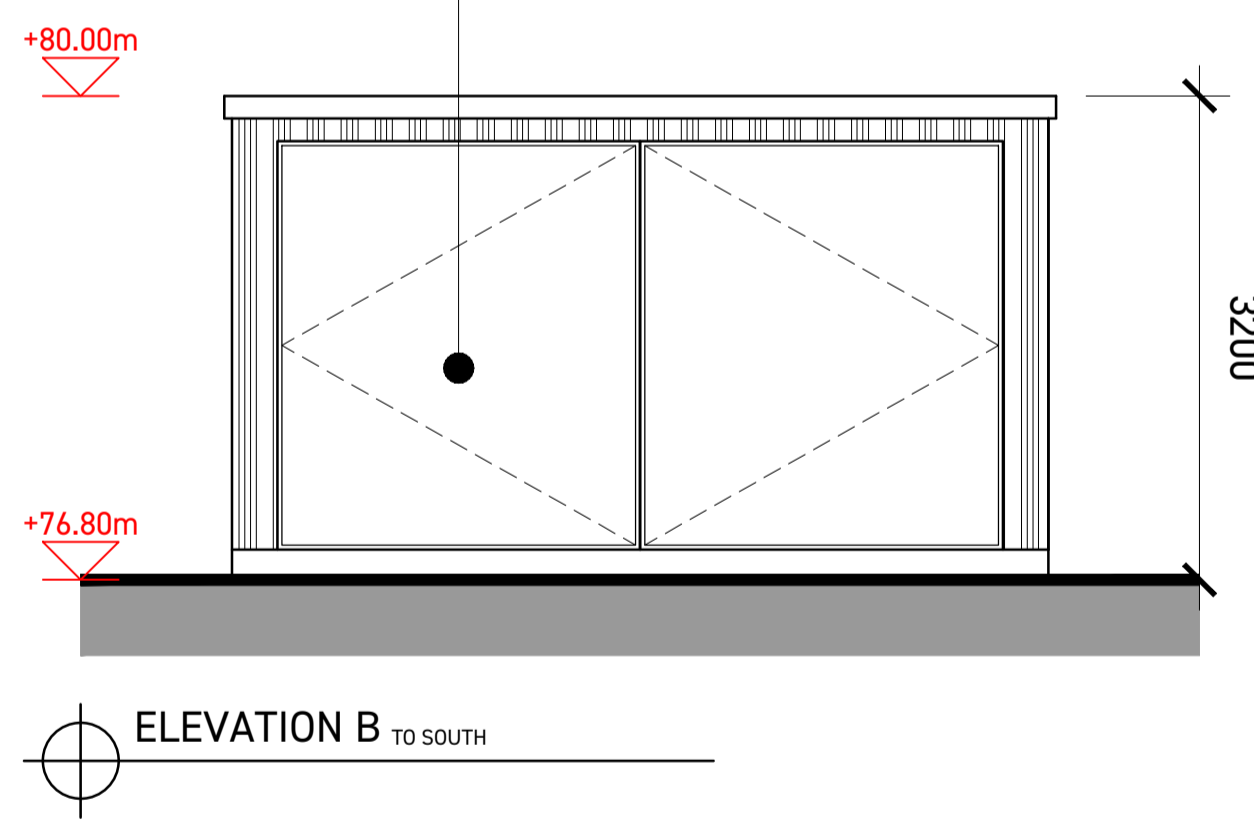


ELEVATION B TO SOUTH

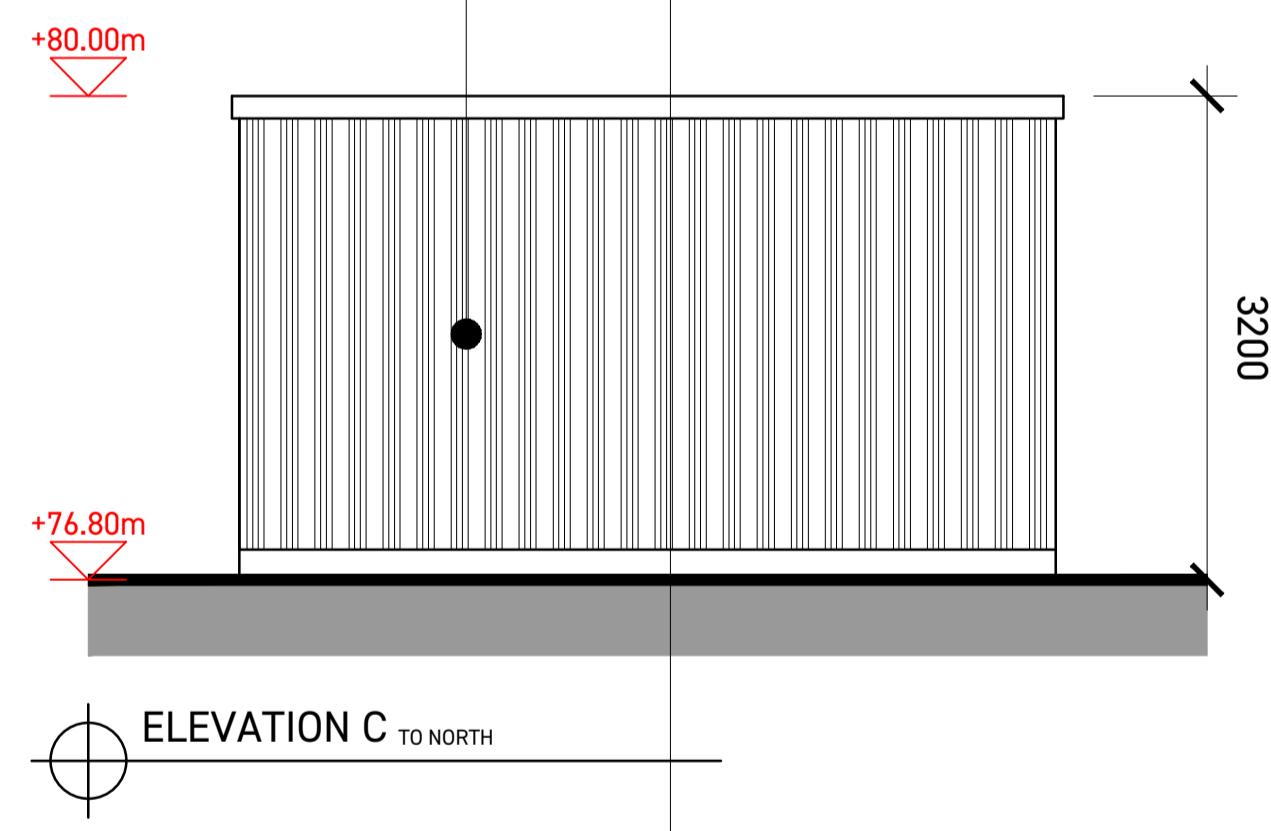

ELEVATION C TO NORTH

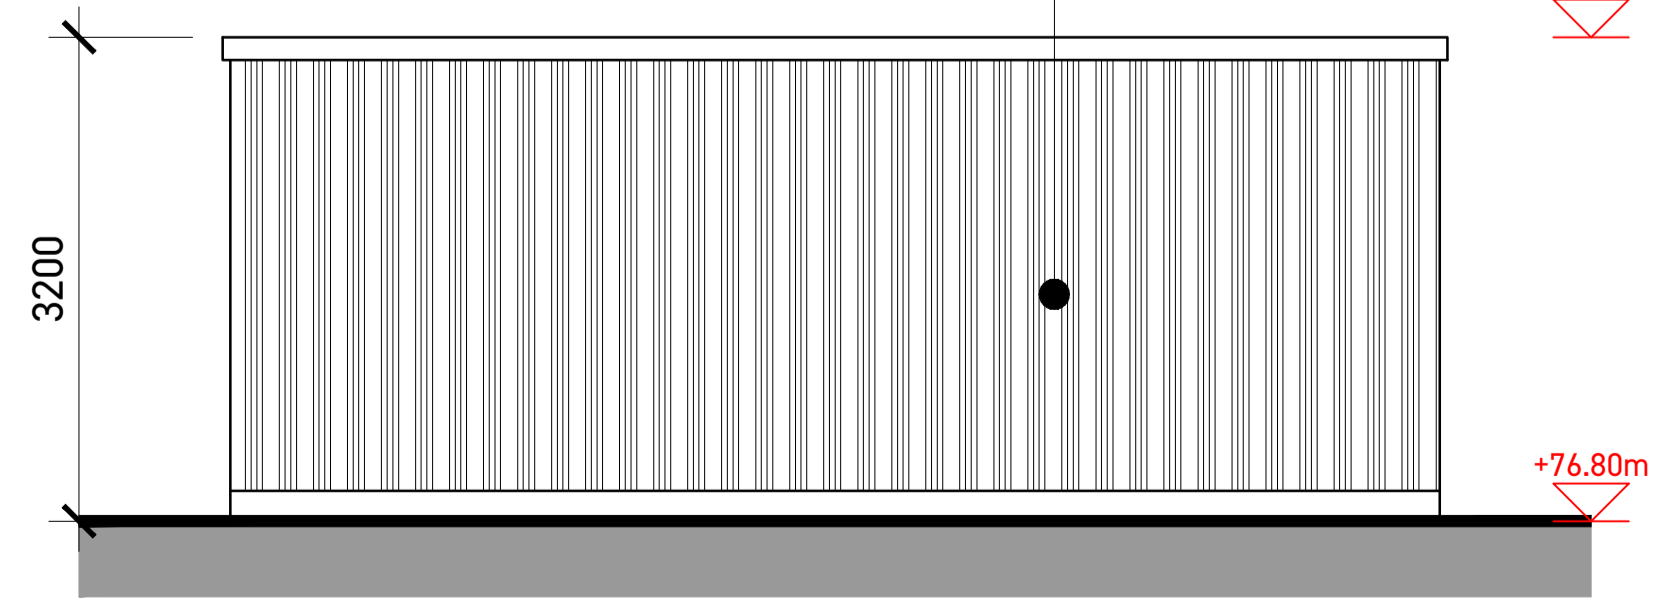

ELEVATION D TO EAST

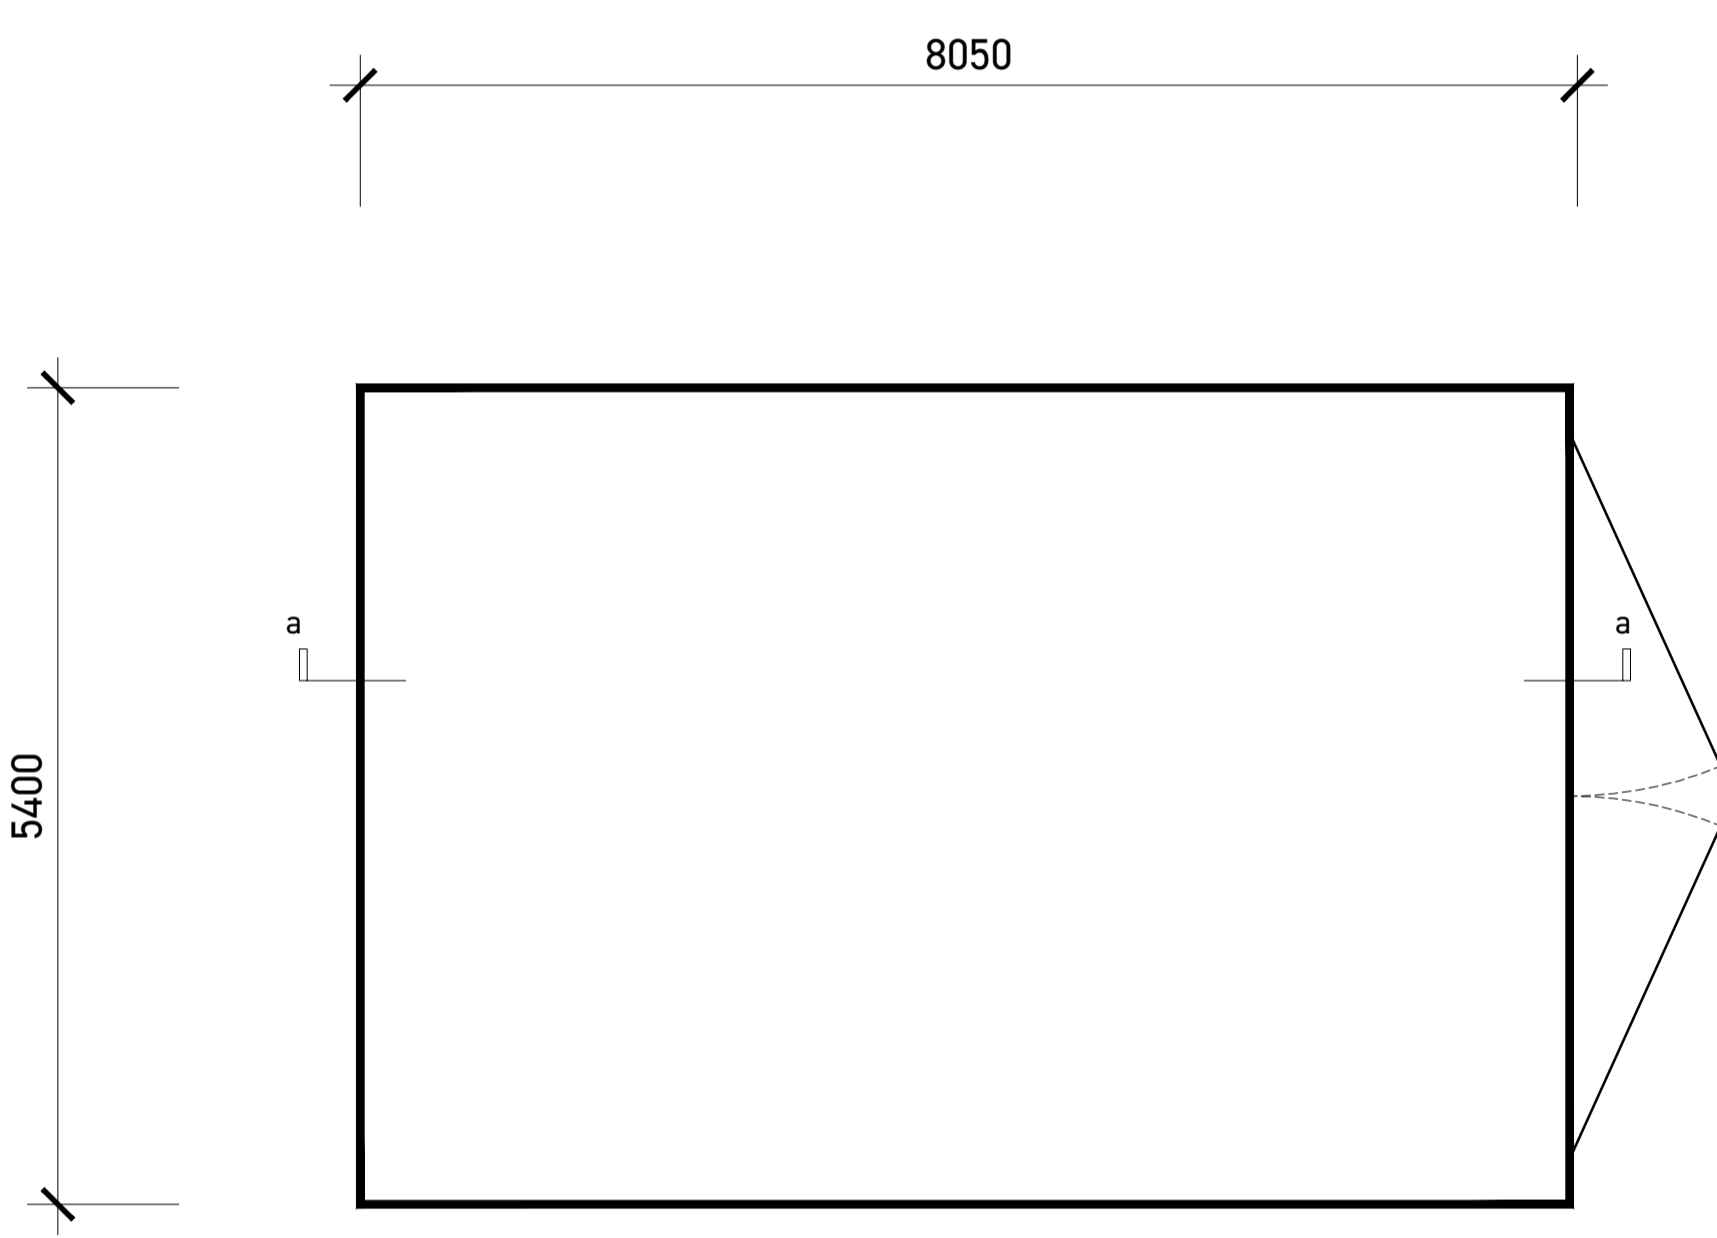

PLAN GROSS FLOOR AREA - 4350.M

STEEL PANEL (WHITE)

PPC ALUMINIUM DOORS (WHITE)

- NOTES -

MODULAR BUILDING CONSTRUCTED OF STEEL PROFILE WALLS OF SANDWICH CONSTRUCTION, CONSISTING OF STEEL OUTER PANEL, FIBRE GLASS INSULATION & STEEL INNER PANEL.

FLOOR PLATE TO BE CARBON STEEL OR SIMILAR.

Rev	Description	Date
-----	-------------	------

PLANNING

Client
Kilshane Energy Ltd
Project
POWER STATION
Kilshane, Dublin 11
Date
December 2025
Scale
1:50 @ A1
Drawing

GAS HEATER
PLAN, SECTION & ELEVATIONS

Job Nr Drawing Nr Rev
165 PL.F.01

