




SECTION A-A 1:100

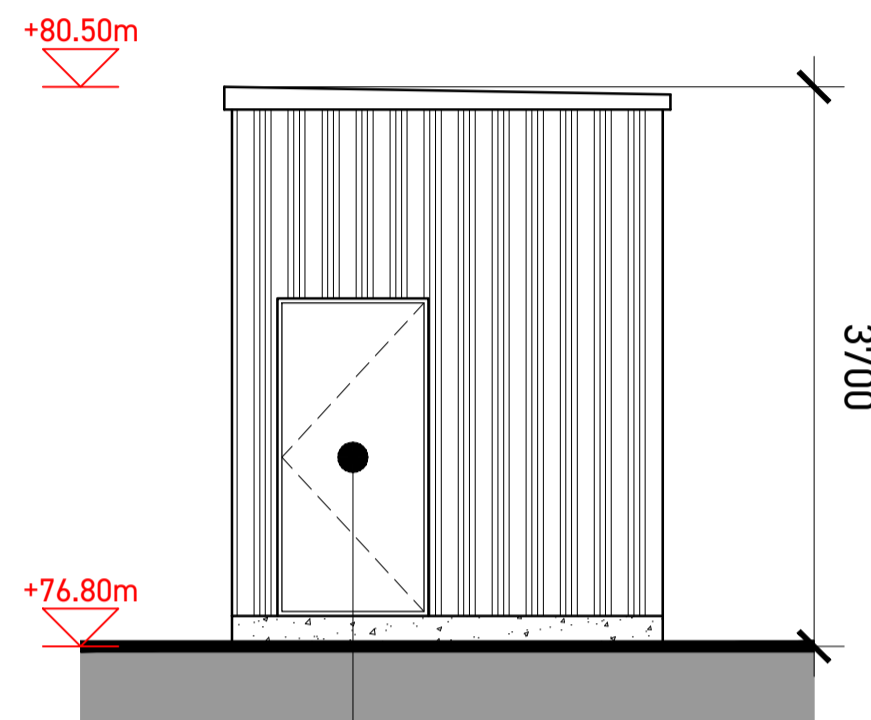


ELEVATION A TO EAST

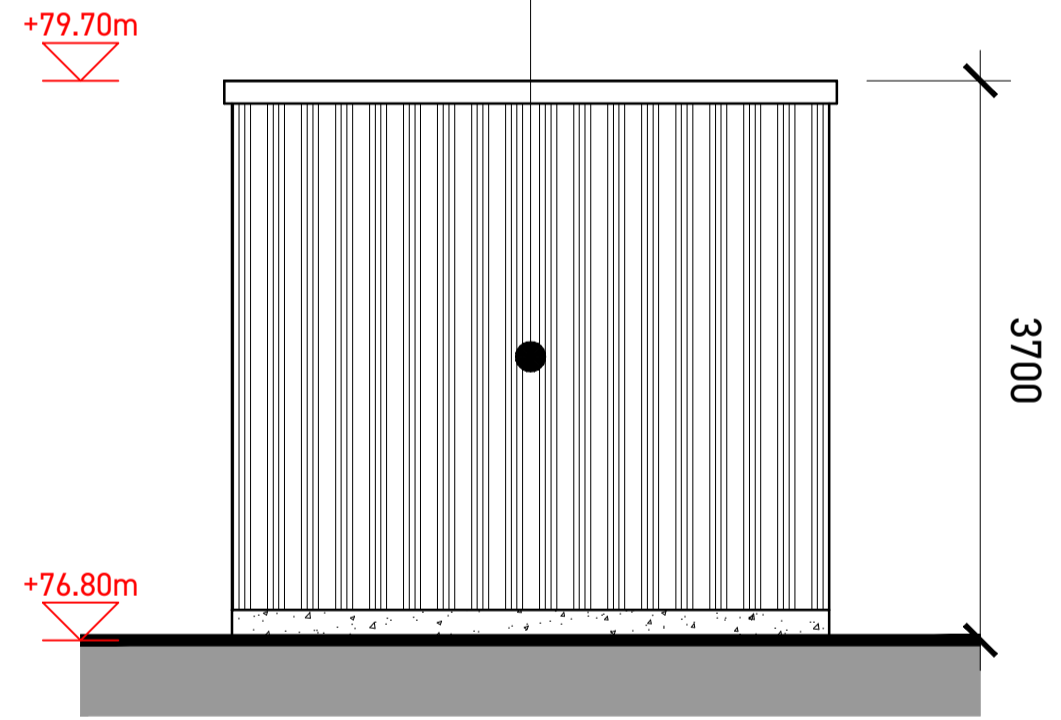

ELEVATION B TO NORTH

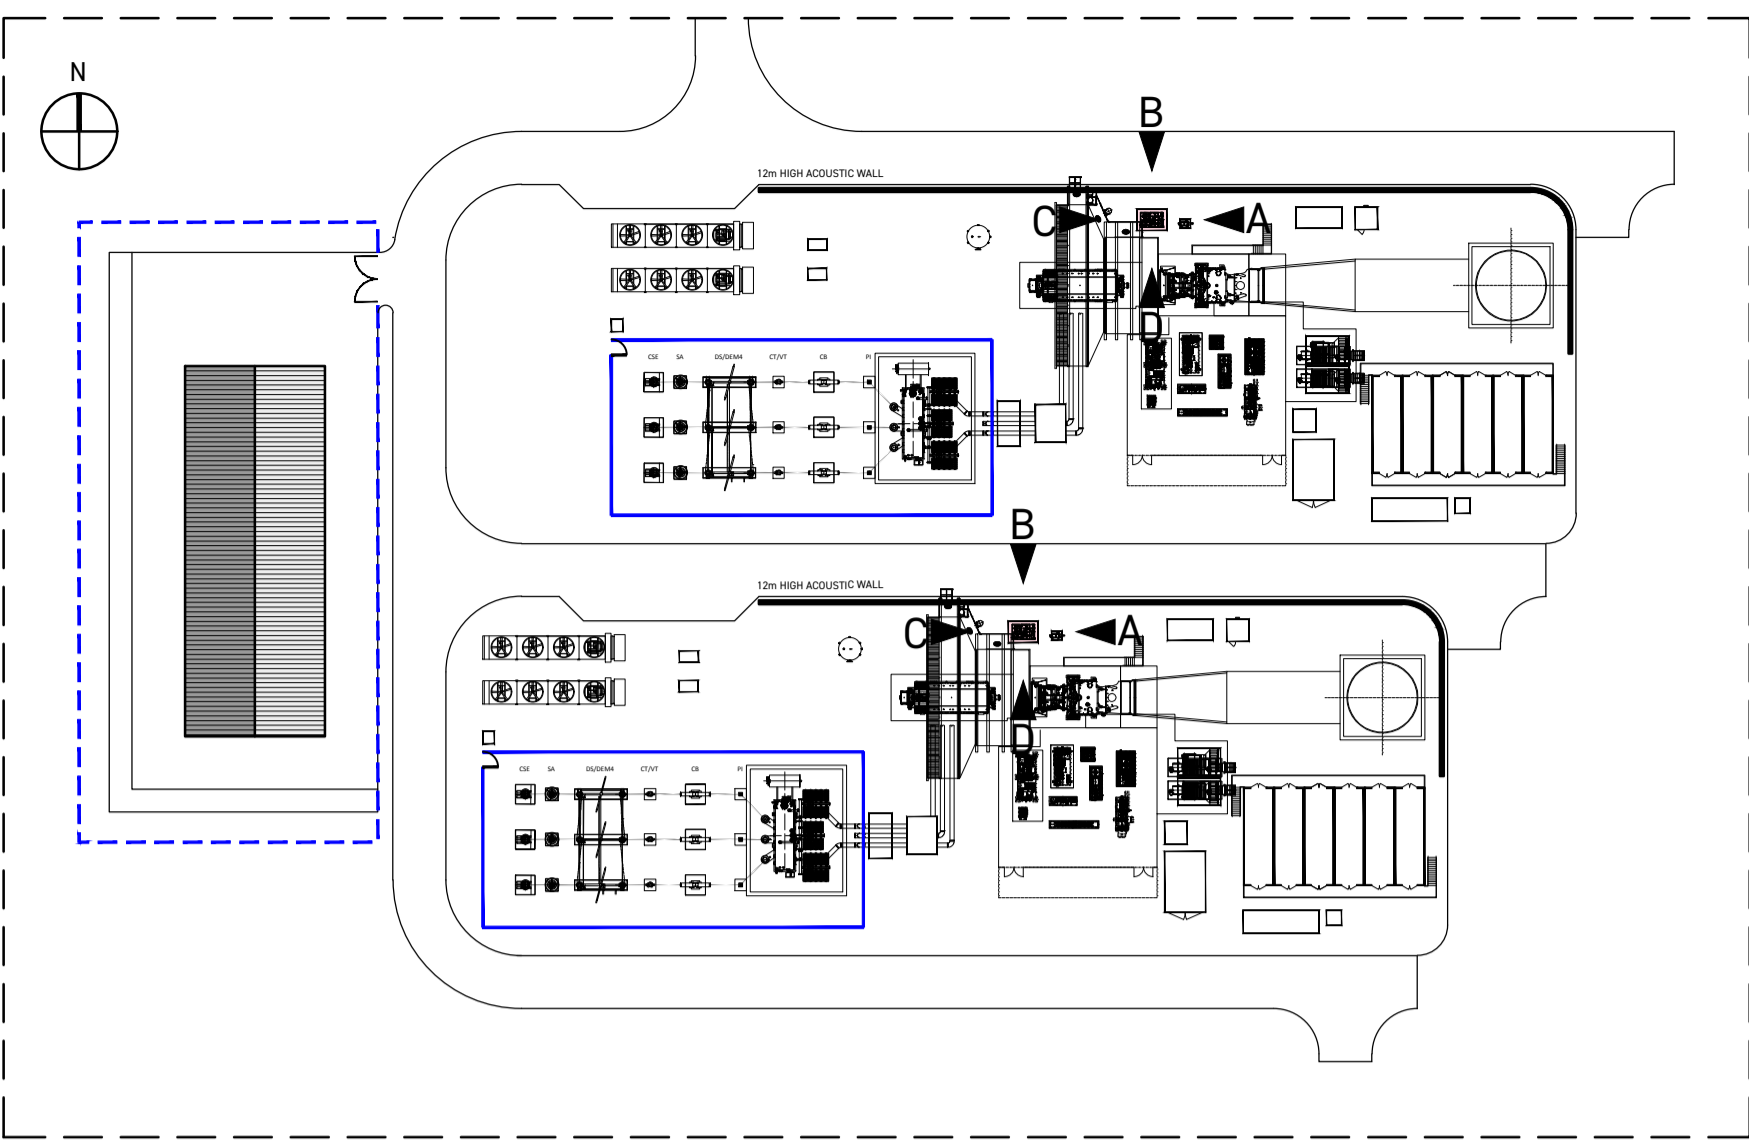


KEY PLAN (NTS)

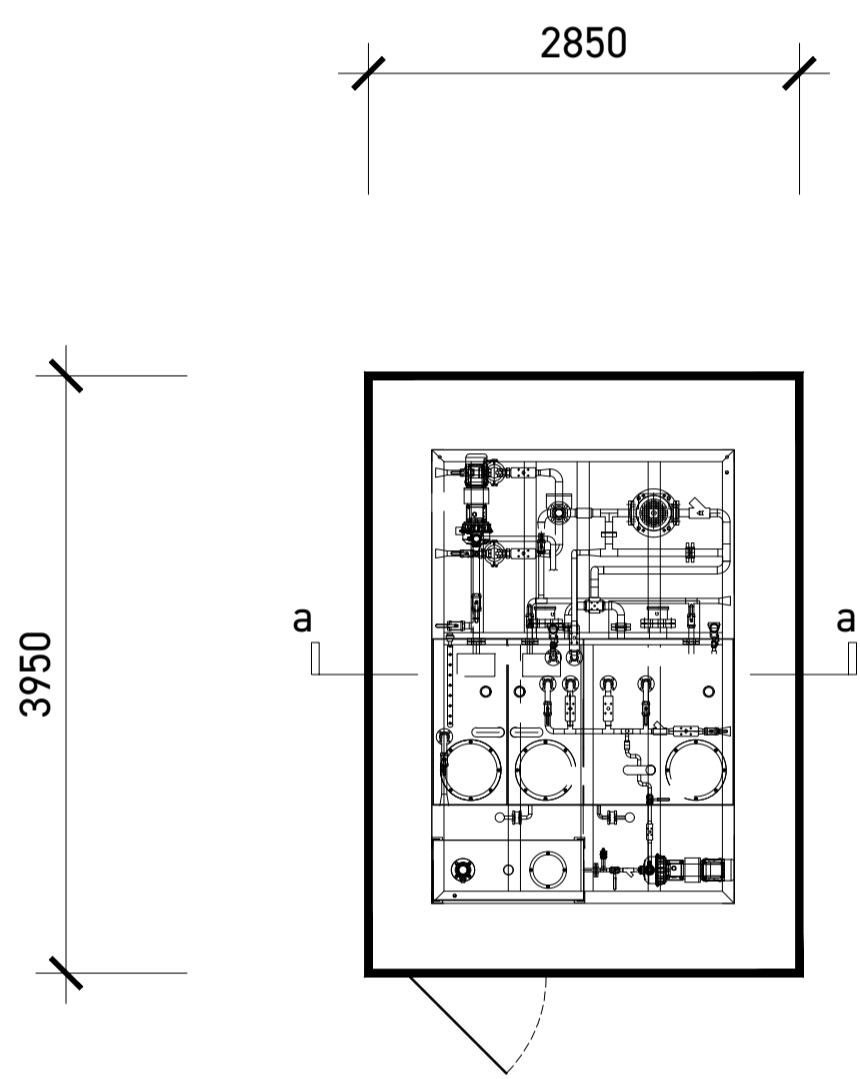


PLAN GROSS FLOOR AREA - 115Q.M

ELEVATION D TO SOUTH

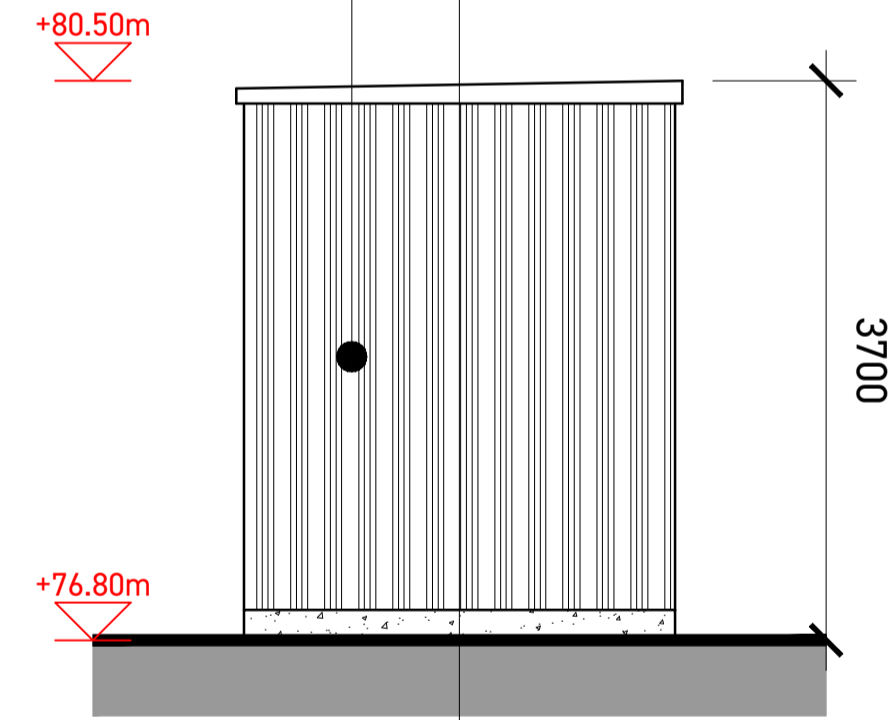

ELEVATION C TO WEST

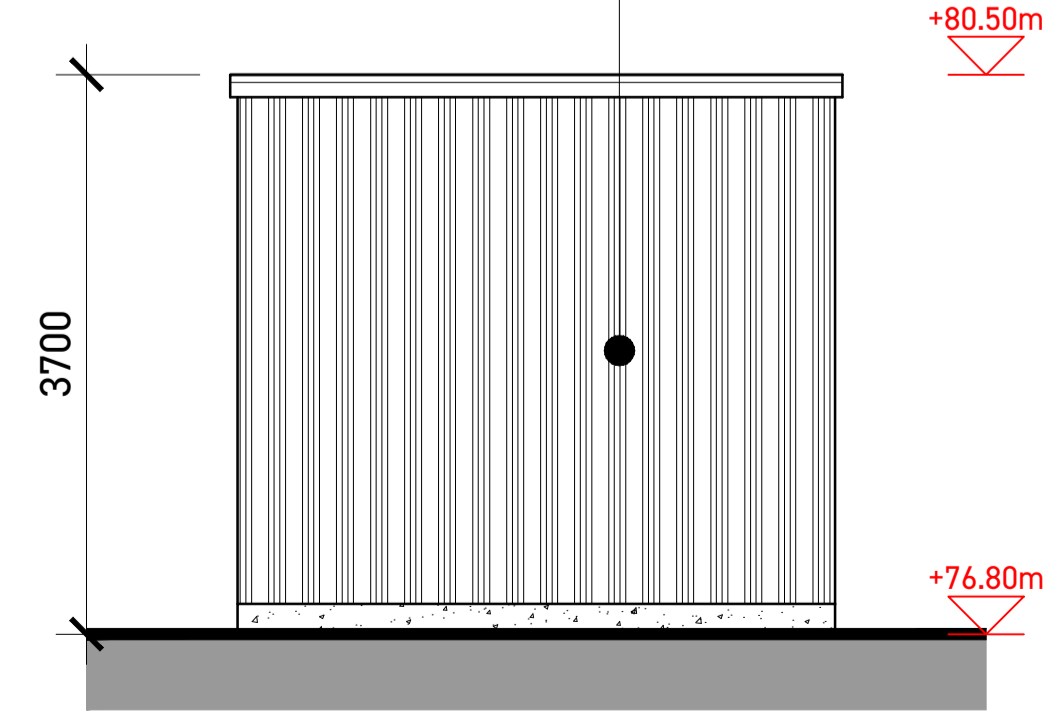

PPC ALUMINIUM DOORS (WHITE)

STEEL PANEL (WHITE)

- NOTES -

MODULAR BUILDING CONSTRUCTED OF STEEL PROFILE

FLOOR PLATE TO BE CARBON STEEL OR SIMILAR

Rev	Description	Date
-----	-------------	------

PLANNING

Client
Kilshane Energy Ltd

Project
POWER STATION
Kilshane, Dublin 11

Date
December 2025

Scale
1:50 @ A1

Drawing
COMPRESSOR CLEANING
PLAN, SECTION & ELEVATIONS

Job Nr
165

Drawing Nr
PL.H.01

Rev

McATAVEY ARCHITECTS

45 Dean Swift Building
Armagh Business Park | Hamiltonsbawn Road |
Armagh | BT60 1HW

T | +44 (0)75 4171 0439
E | ryan@mcataveyarchitects.com
W | www.mcataveyarchitects.com