




SECTION A-A 1:50

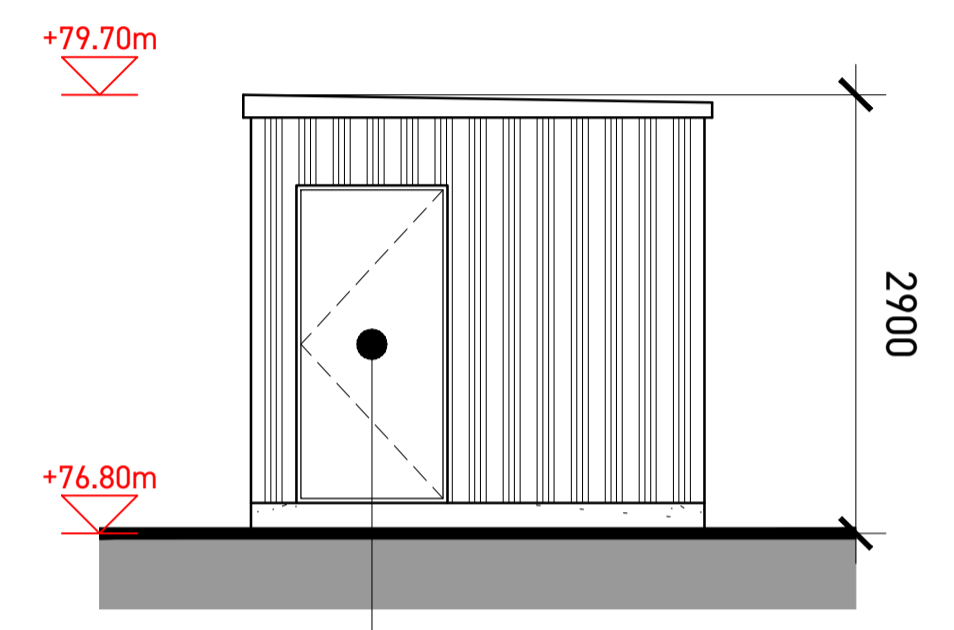


ELEVATION A TO WEST

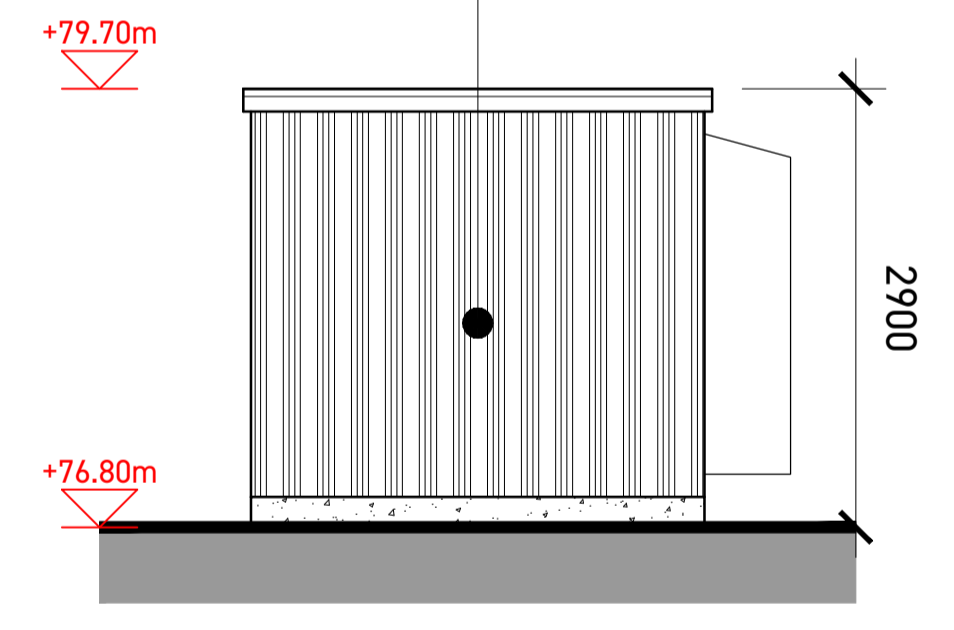


ELEVATION B TO SOUTH

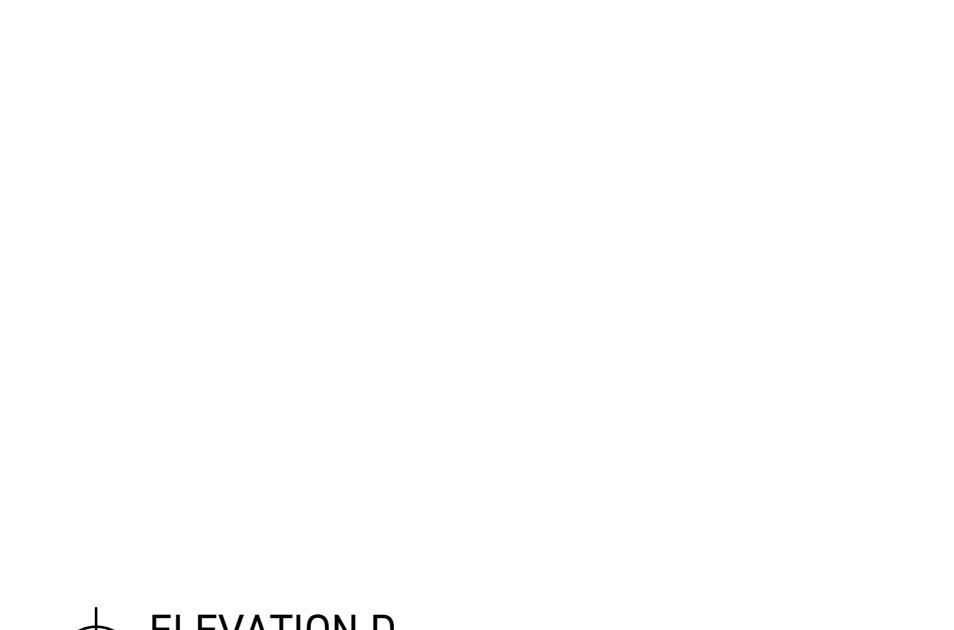

ELEVATION D TO EAST

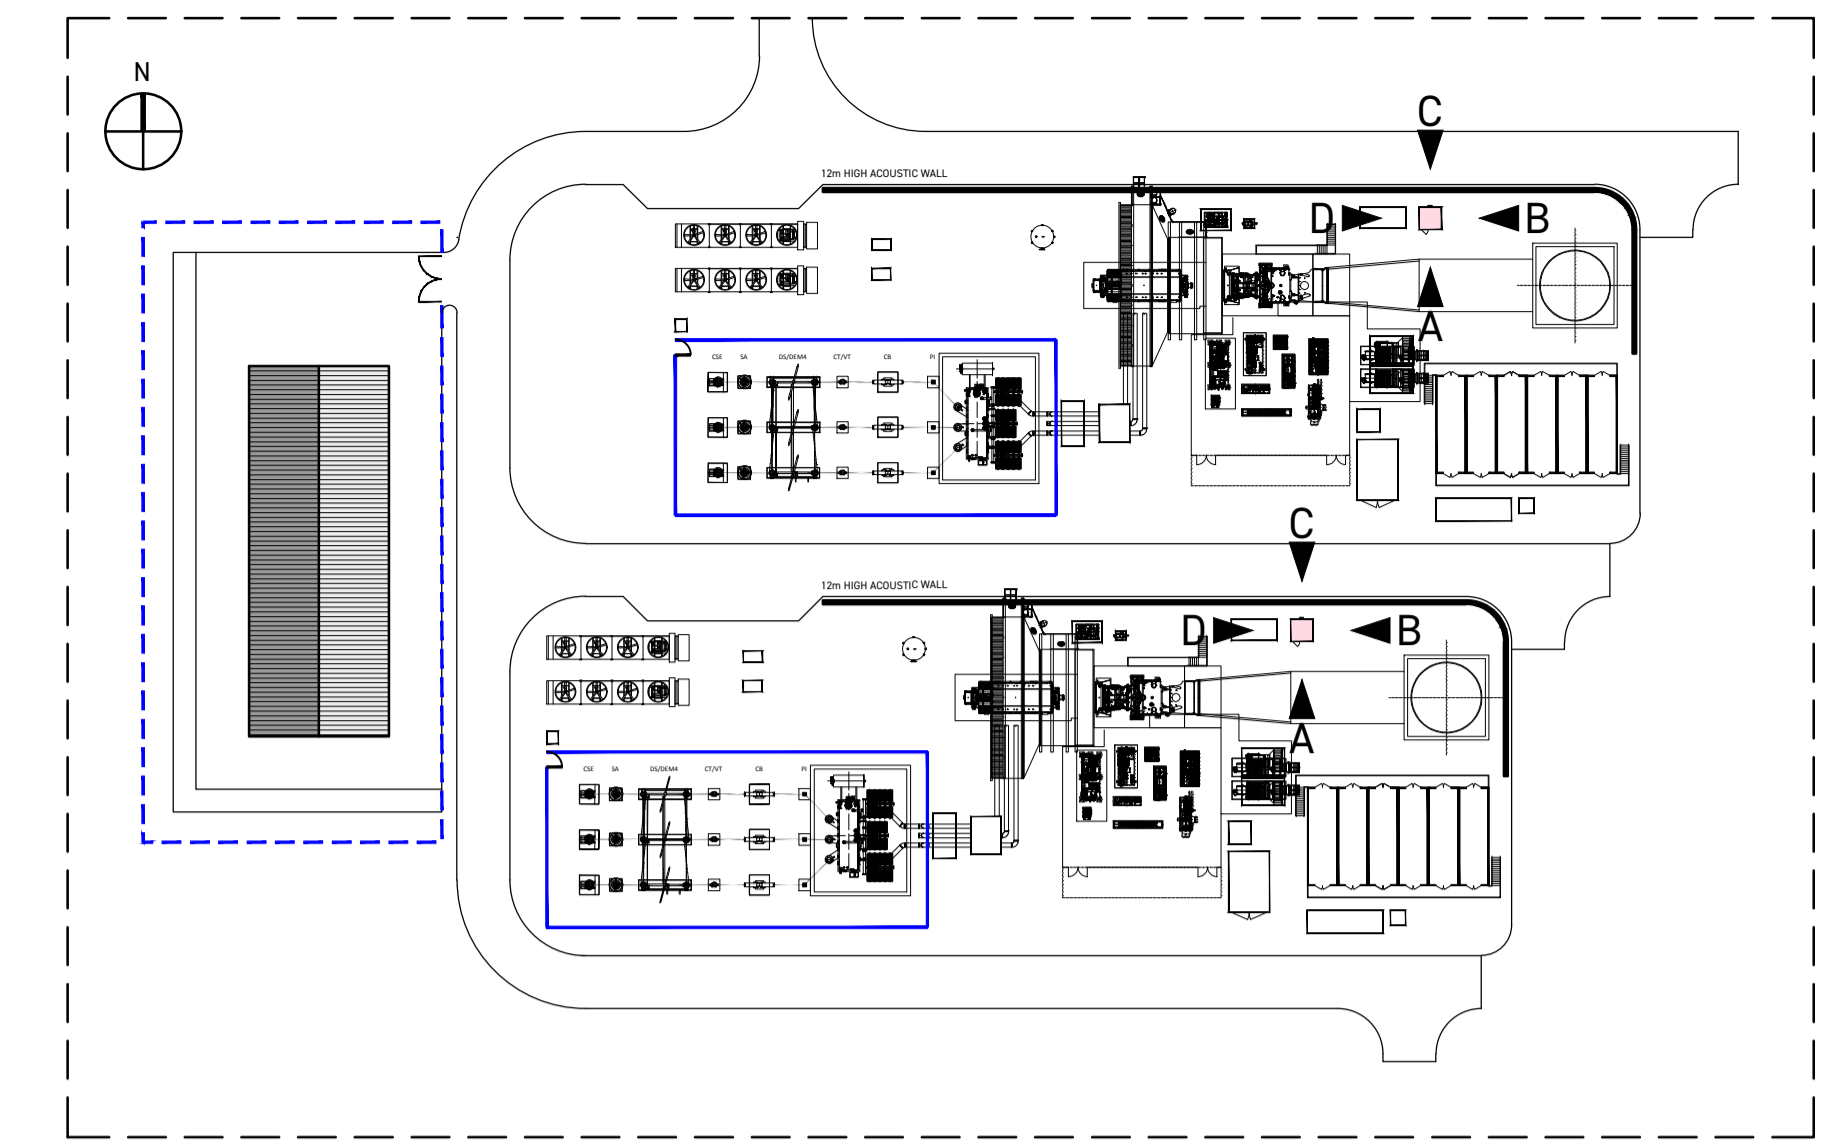

KEY PLAN (NTS)

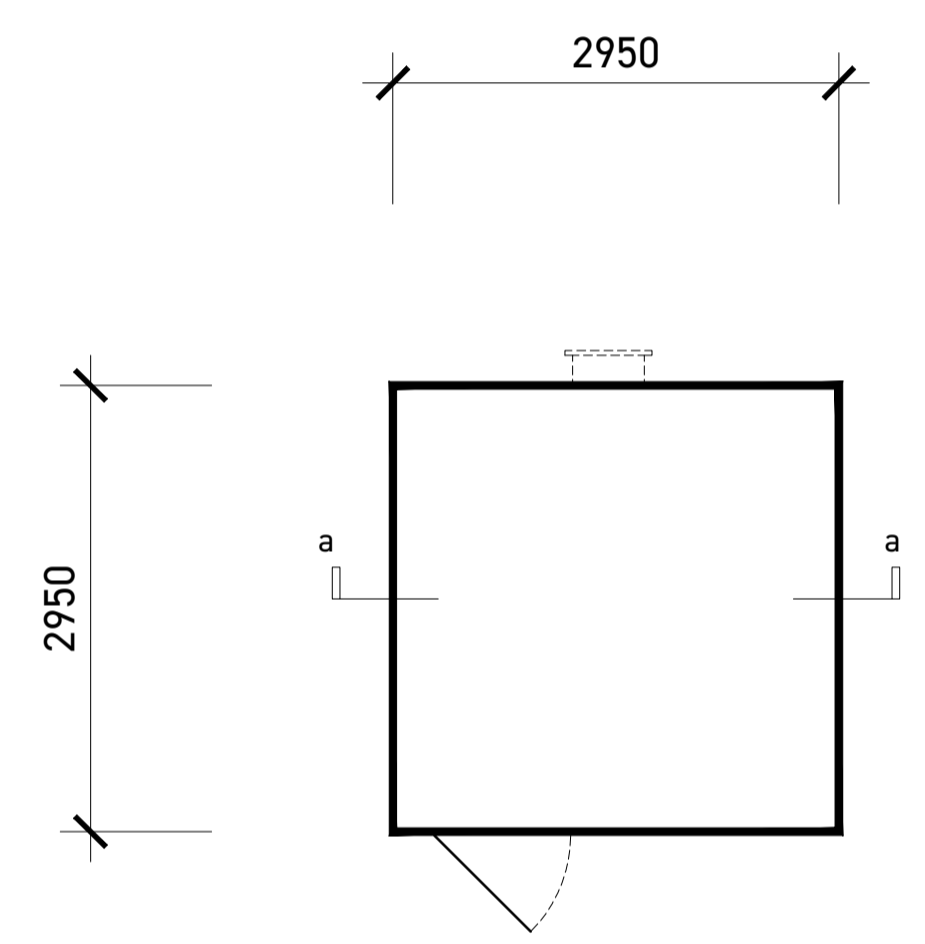

PLAN GROSS FLOOR AREA - 9SQ.M

PPC ALUMINIUM DOORS (WHITE)

STEEL PANEL (WHITE)

- NOTES -

- MODULAR BUILDING CONSTRUCTED OF STEEL PROFILE
- FLOOR PLATE TO BE CARBON STEEL OR SIMILAR

Rev	Description	Date
-----	-------------	------

**PLANNING**

Client  
Kilshane Energy Ltd

Project  
POWER STATION  
Kilshane, Dublin 11

Date  
December 2025

Scale  
1:50 @ A1

Drawing  
CEMS SHELTER  
PLANS, SECTION & ELEVATIONS

Job Nr  
165

Drawing Nr  
PL.J.01

Rev

