



SECTION A-A 1:100

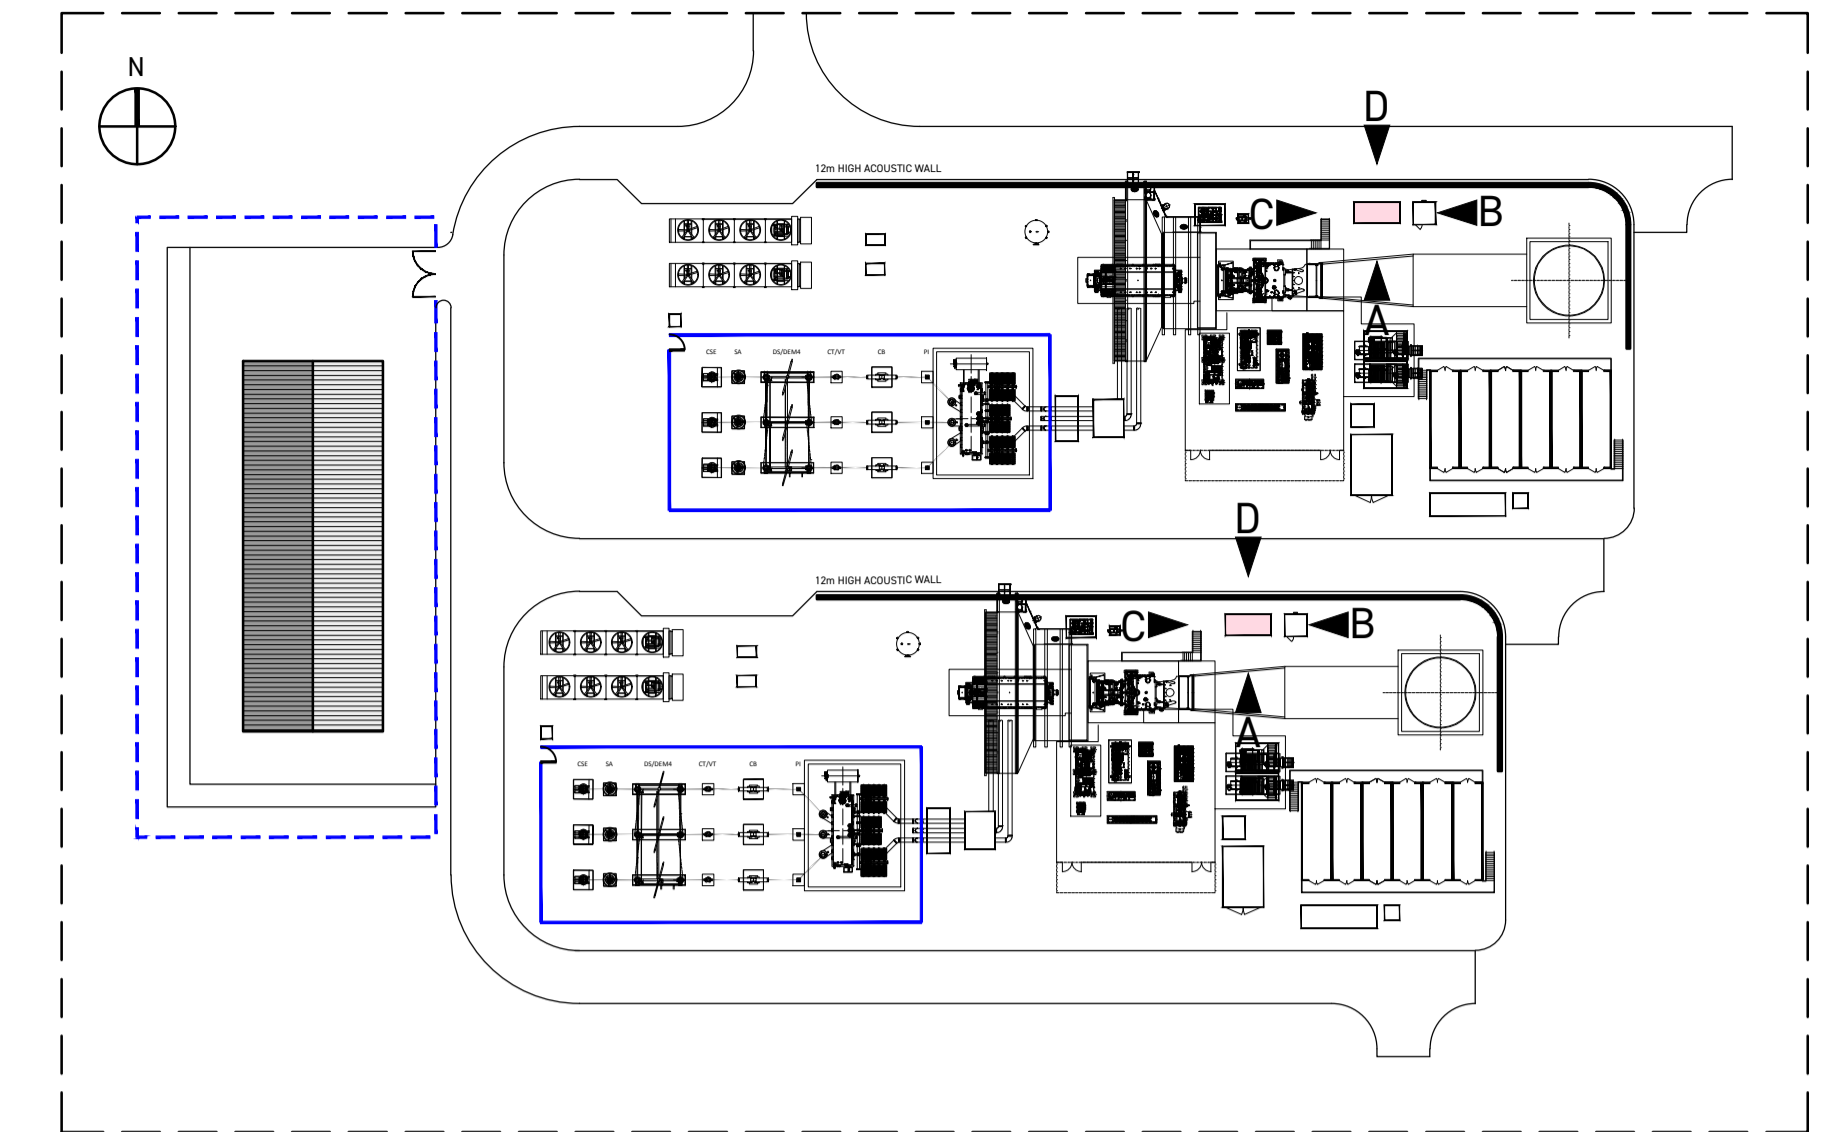


KEY PLAN (NTS)

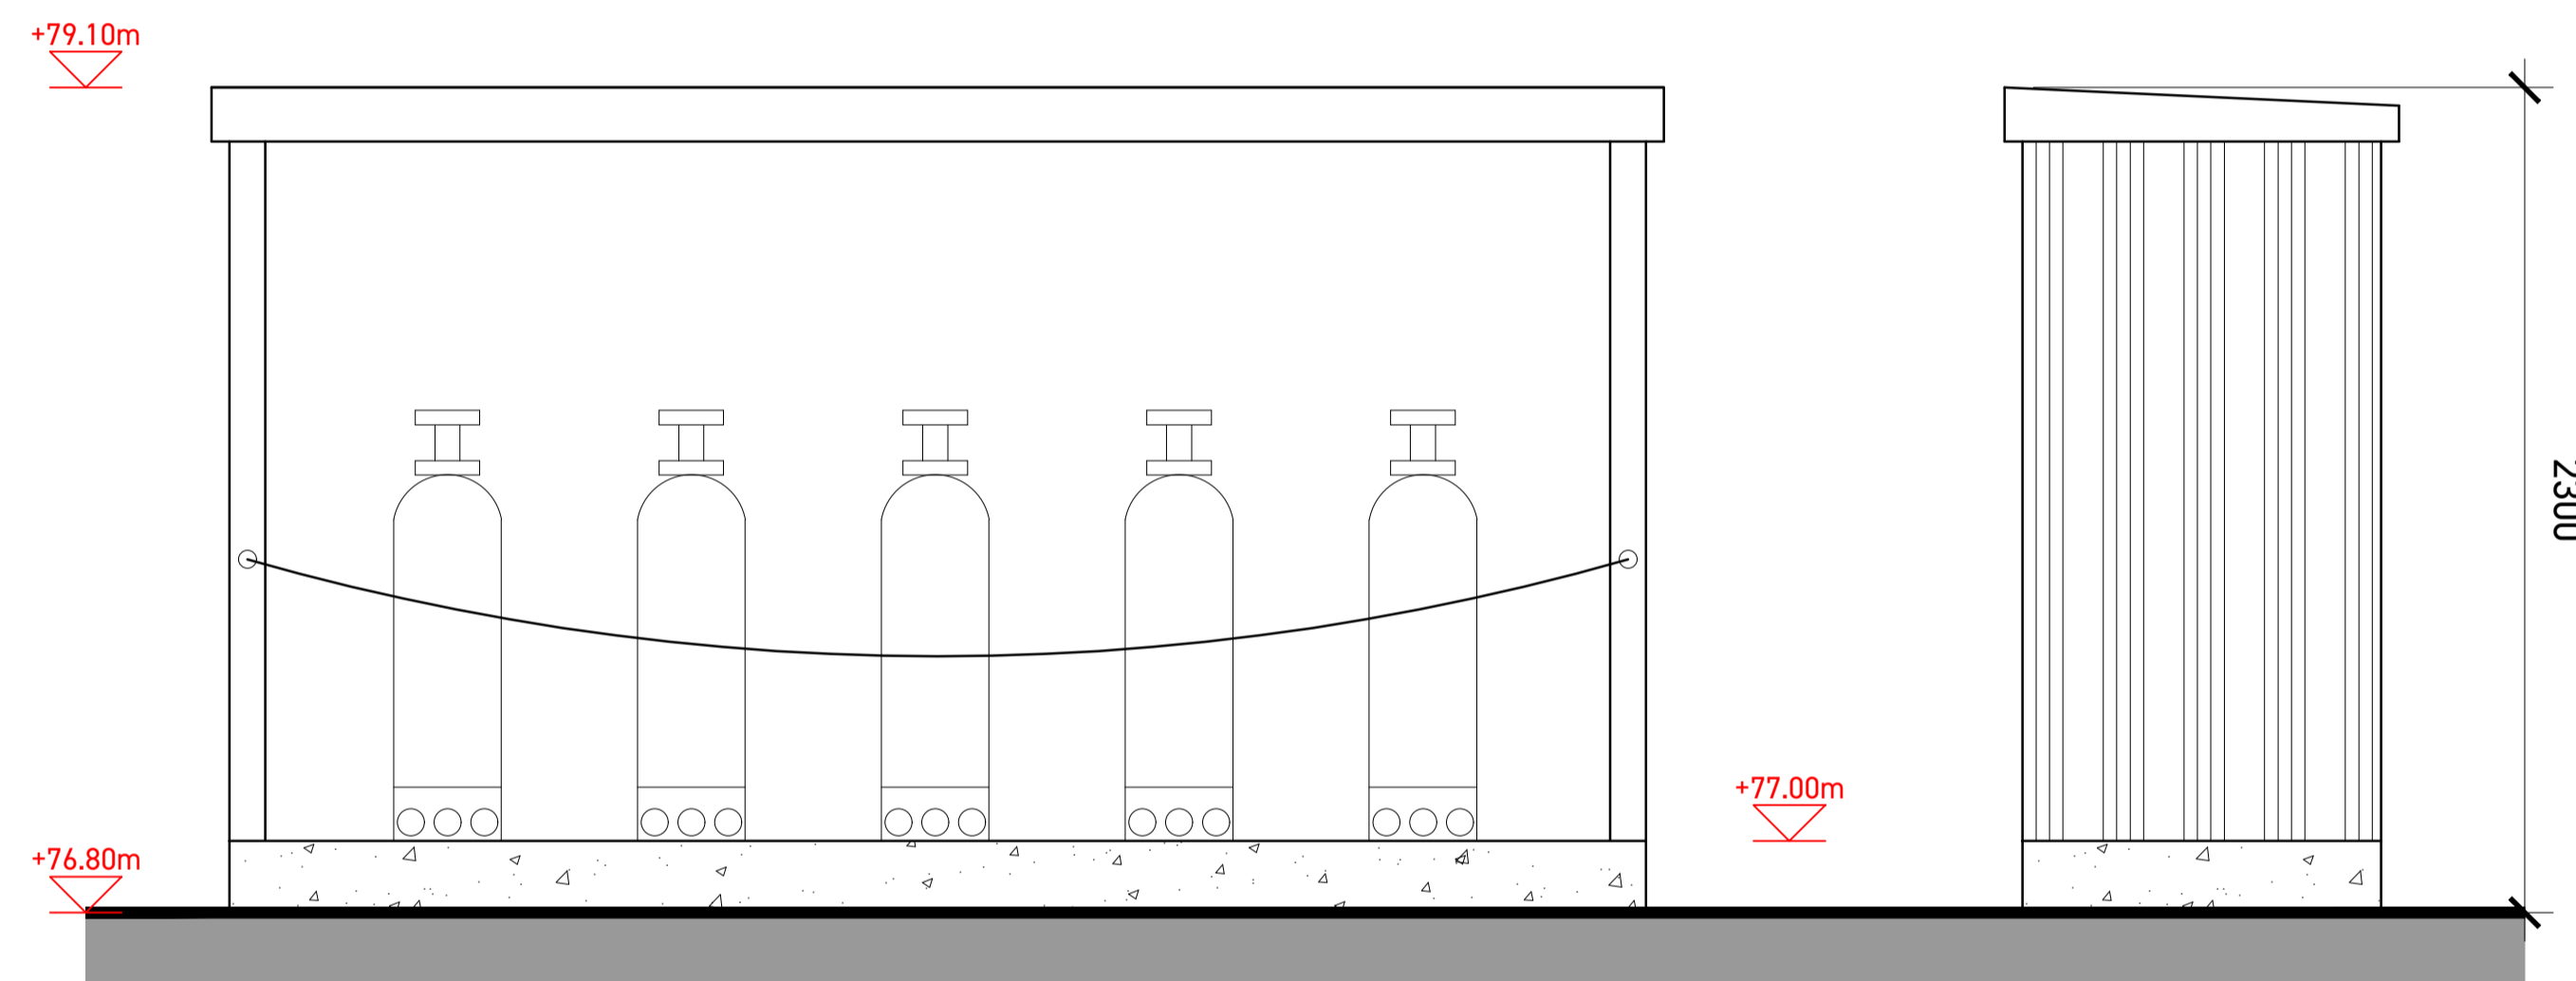

ELEVATION A TO SOUTH

ELEVATION B TO EAST

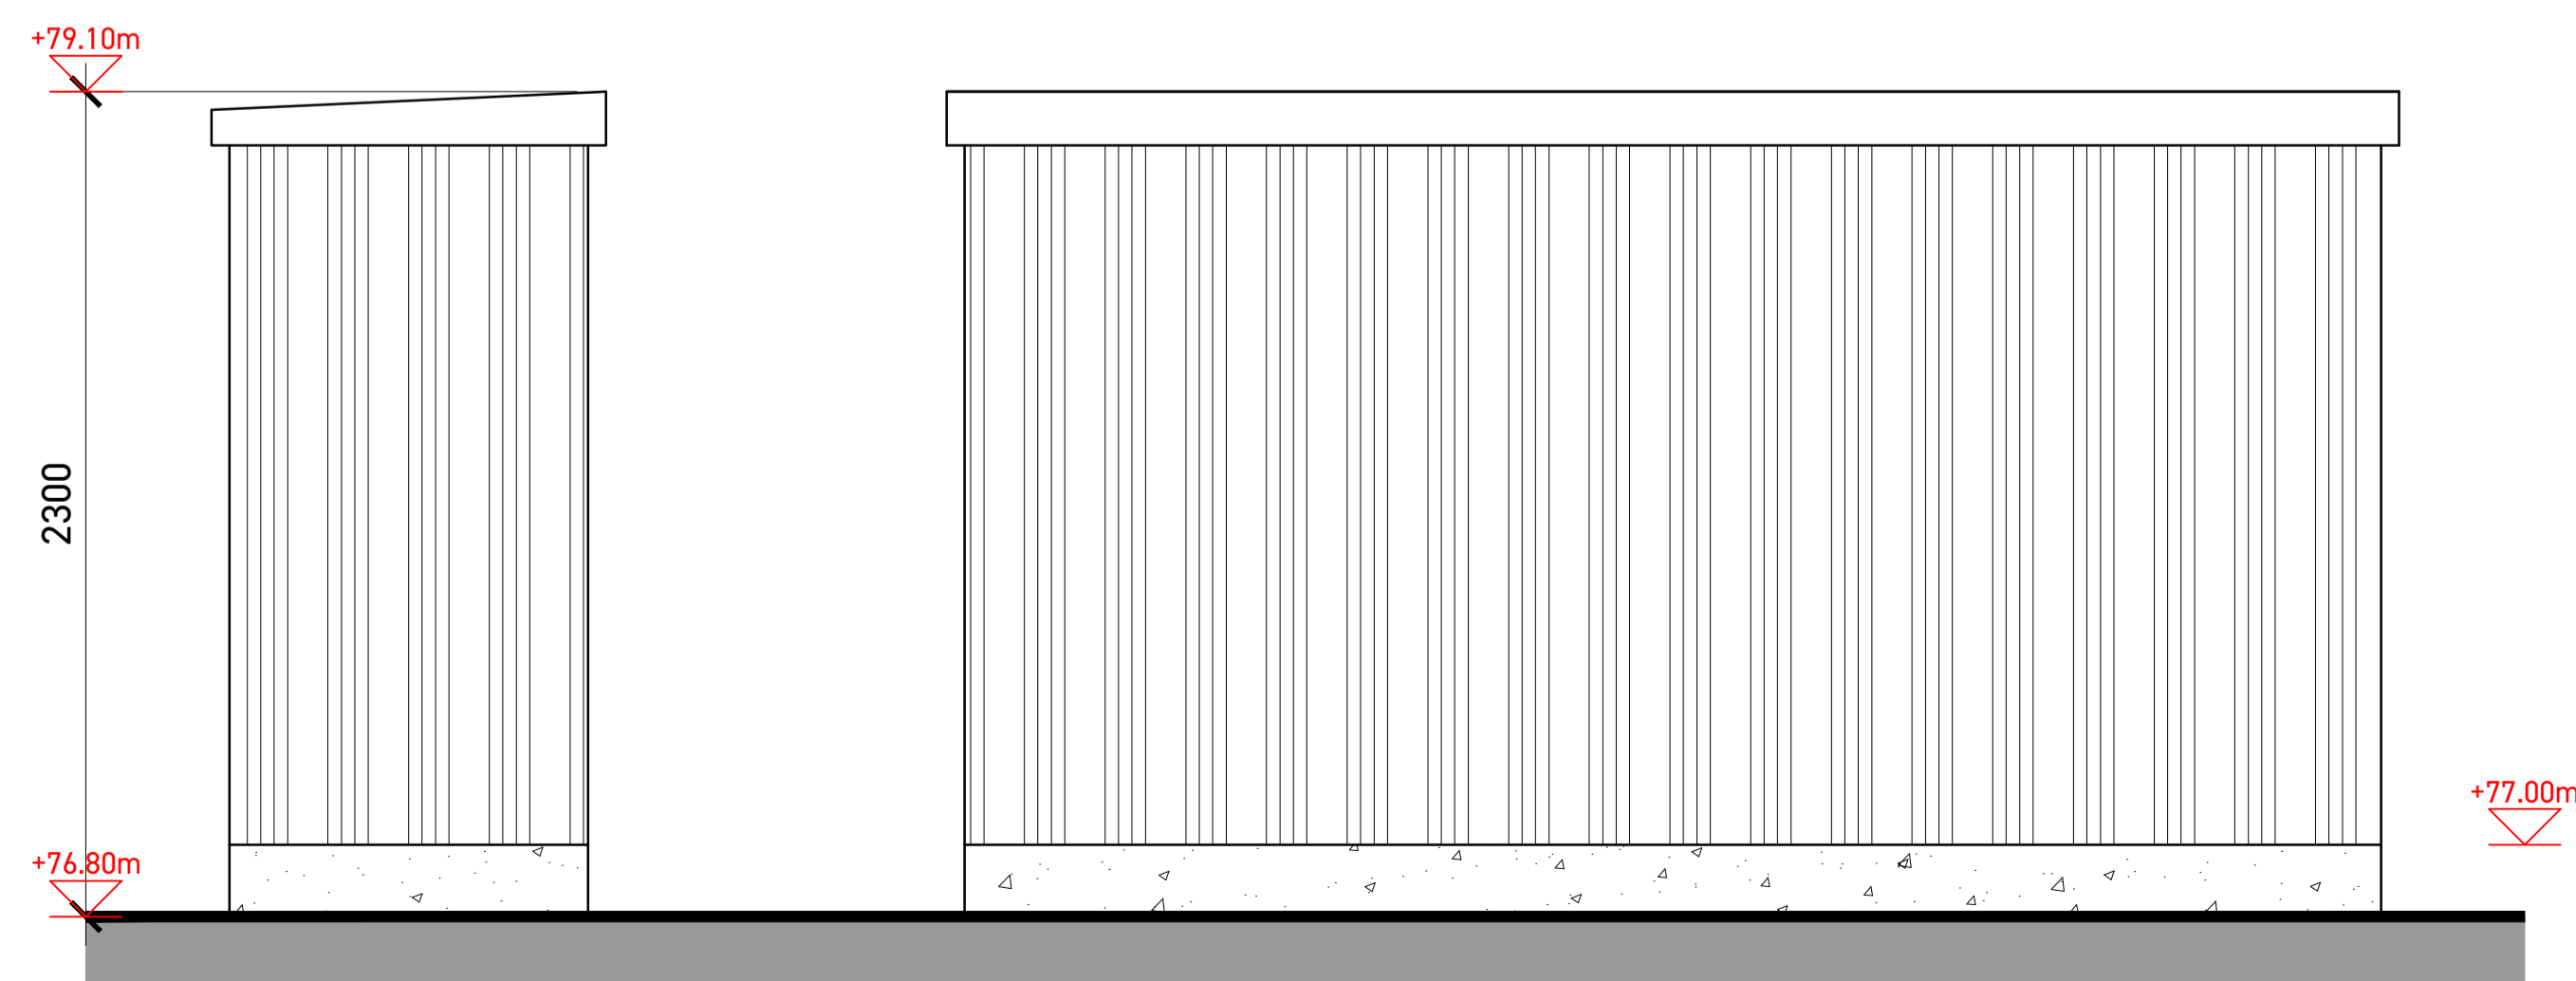

ELEVATION C TO WEST

ELEVATION D TO SOUTH

- NOTES -

MODULAR BUILDING CONSTRUCTED OF STEEL PROFILE

FLOOR PLATE TO BE CARBON STEEL OR SIMILAR

Rev	Description	Date
-----	-------------	------

PLANNING

Client
Kilshane Energy Ltd

Project
POWER STATION
Kilshane, Dublin 11

Date December 2025
Scale 1:50 @ A1

Drawing
CO2 BOTTLES
PLAN, SECTION & ELEVATIONS

Job Nr Drawing Nr Rev

165 PL.L.01

