

- Notes:**
- This drawing is to be read in conjunction with relevant drawings, specification and reports.
 - Dimensions are in metres, unless noted otherwise.
 - Do not scale from this Drawing.
 - Survey carried out by SLR Consulting Ltd between the 8th - 13th February 2025.
 - Survey carried out using UAV with LiDAR.
 - The proposed turbine layout should be used for planning purposes only.
 - The final turbine handstanding is subject to finalisation of a candidate turbine.
 - Mapping extract from Ordnance Survey, Map Series 6 Inch Rescale, Map Sheets MO016, MO025, MO026, MO027 and MO028, Map Series 1:2,500 Map Sheets 1238-C, Map Series 1:5,000 Map Sheets 1238, 1305 and 1310.
 - Co-ordinate system - Assigned REIN2025 Irish TM.

Legend:

- Area under Applicant control
- Planning Application Boundary
- Site Notice Locations
- Townland Boundary
- Proposed Grid Connection Route (Subject to a separate planning application)
- Turbine Delivery Route

Largan More

Briska

Site Notice Location

Site Notice Location


P02	Client's comments	04/26	SUB	RA	GH
P01	Initial Issue	12/25	PMC	AOB	GH
Rev	Amendments	Date	By	CHK	Auth



Client: RWE Renewables Ireland
Project: Muingmore Wind Farm

Form Title: Site Notice Locations - Sheet 7 of 10

Scale: 1:2,500	@ A0	SLR Project No: 501.065301.00001
Design: PMC	Drawn: PMC	Checked: AOB
Date: 12/25	Date: 04/26	Date: 04/26
Drawn: D02-7	Checked: D02-7	Approved: P02

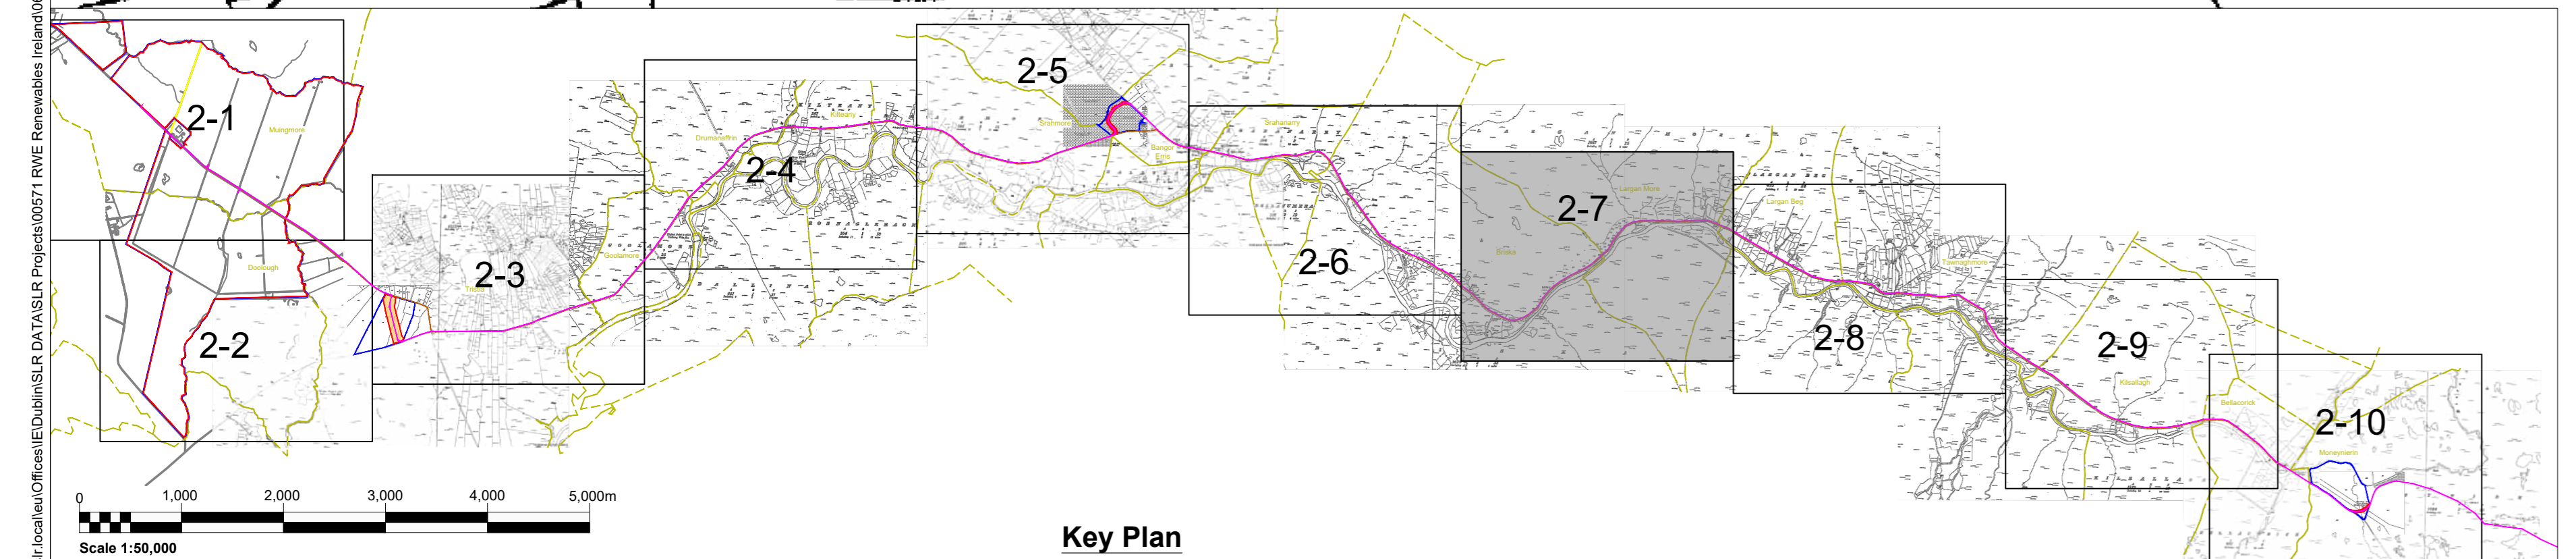

Key Plan