

**Note:**  
 • All materials volumes are approximate at this stage based on the current SI information available on site. These volumes are subject to further assessment at detailed design stage.

**Cut/Fill Summary - Area A - Top Soil**

Name	Cut Factor	Fill Factor	2D Area	Cut	Fill
Volume	1.000	1.000	30411.667sq.m	20106.271 Cu. M.	2677.178 Cu. M.

**Cut/Fill Summary - Area B - Eirgrid Compound**

Name	Cut Factor	Fill Factor	2D Area	Cut	Gravel Fill
Volume	1.000	1.000	9337.873sq.m	28013.619 Cu. M.	28013.619 Cu. M.

**Cut/Fill Summary - Area C - Customer and Bess Compound**

Name	Cut Factor	Fill Factor	2D Area	Cut	Gravel Fill
Volume	1.000	1.000	18090.321 sq.m	25326.449 Cu. M.	25326.449 Cu. M.

Net Total to be Repositioned on Site: 73446.339 Cu. M.<Cut>  
 Net Total to be Imported to Site: 56017.246 Cu. M.<Fill>



Head Office  
 Beenreigh,  
 Abbeydorney,  
 Tralee, Co. Kerry  
 Ireland  
 Tel: 00353 66 7135710

**PROJECT**  
**Muingmore Wind Farm**

CLIENT



CONSULTANTS



NOTES: -

- This drawing is to be read in conjunction with relevant engineering drawings, specifications and reports.
- Dimensions are in meters, & coordinate system is ITM, unless noted otherwise.
- Drawings are not to be scaled use figured dimensions only.

LEGEND: -

- Area A - Top Soil - Fill
- Area A - Top Soil - Cut
- Area B - Eirgrid Compound - Cut
- Area C - Customer and Bess Compound - Cut

ISSUE/REVISION

I/R	DATE	DESCRIPTION
P5	27.02.26	Issued for Planning
P4	21.01.26	Issued for Comment
P3	14.01.26	Issued for Comment
P2	15.12.25	Issued for Comment
P1	10.12.25	Issued for Comment
P0	02.12.25	Issued for Comment

PROJECT NUMBER

300-101402


SHEET TITLE

Compound Cut and Fill Sections

SHEET NUMBER

300101402-C-DR-0021


**A-A - LONGSECTION**  
 SCALE: H 1:500,V 1:500. DATUM: 20.000

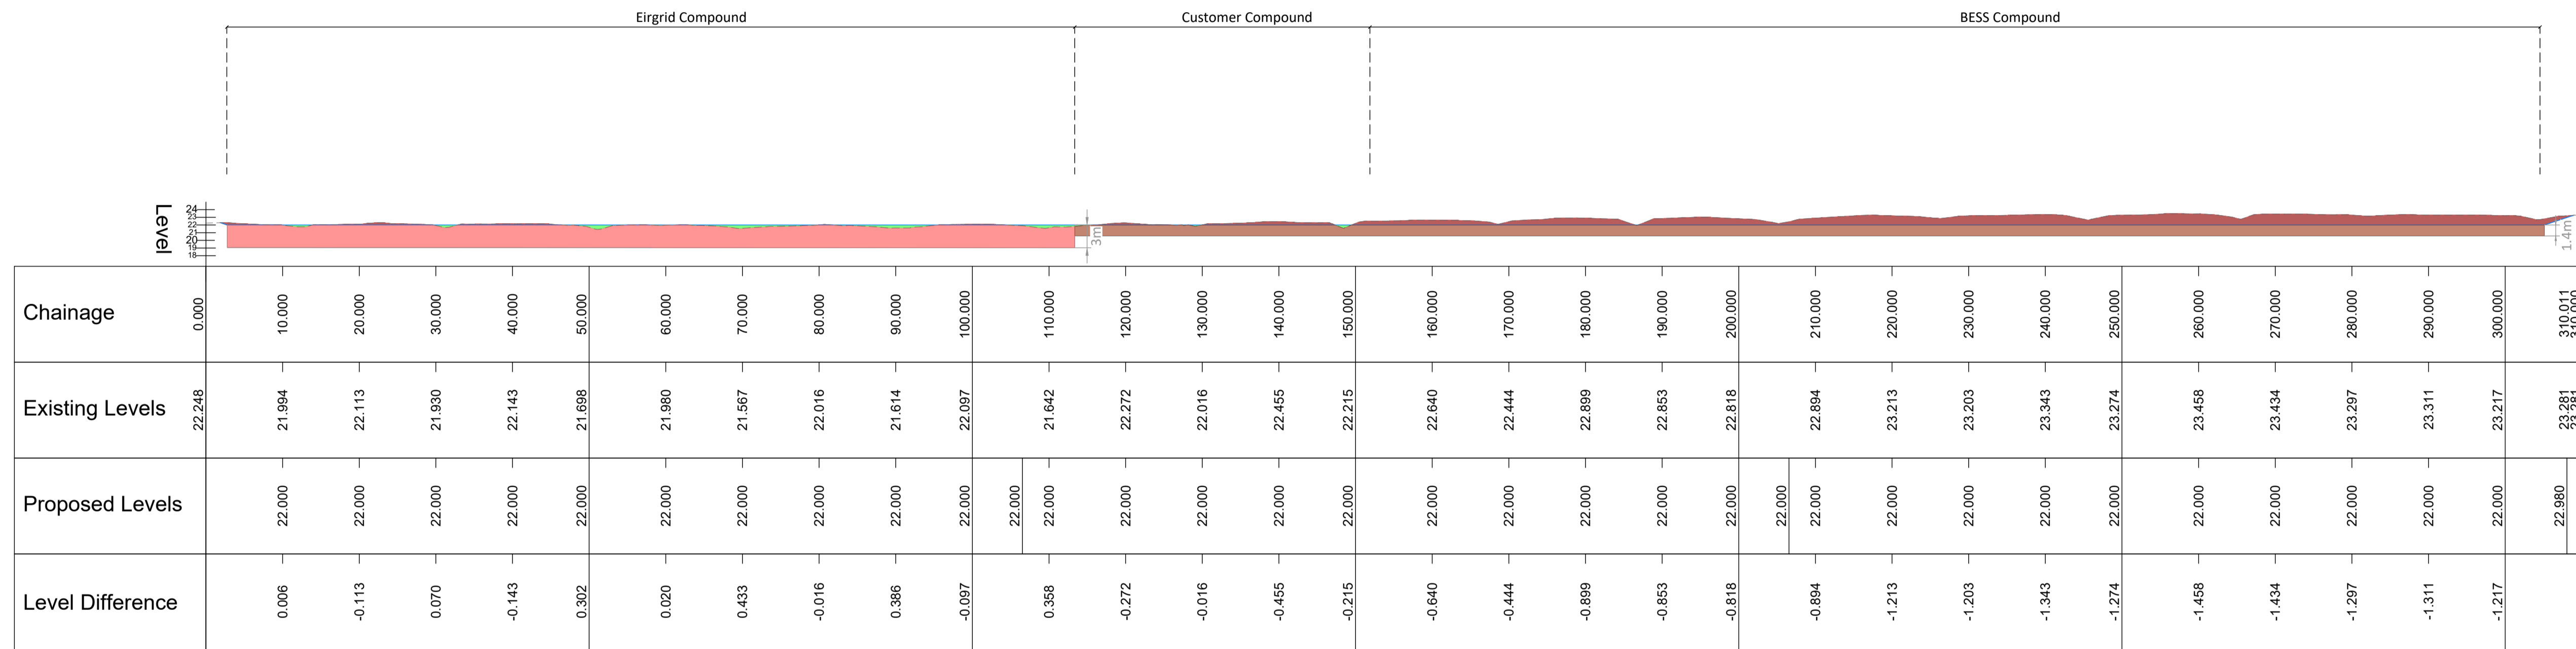

**Compound Cut and Fill - Section A-A**

Scale: 1:500


**SECTION B-B - LONGSECTION**  
 SCALE: H 1:500,V 1:500. DATUM: 20.000

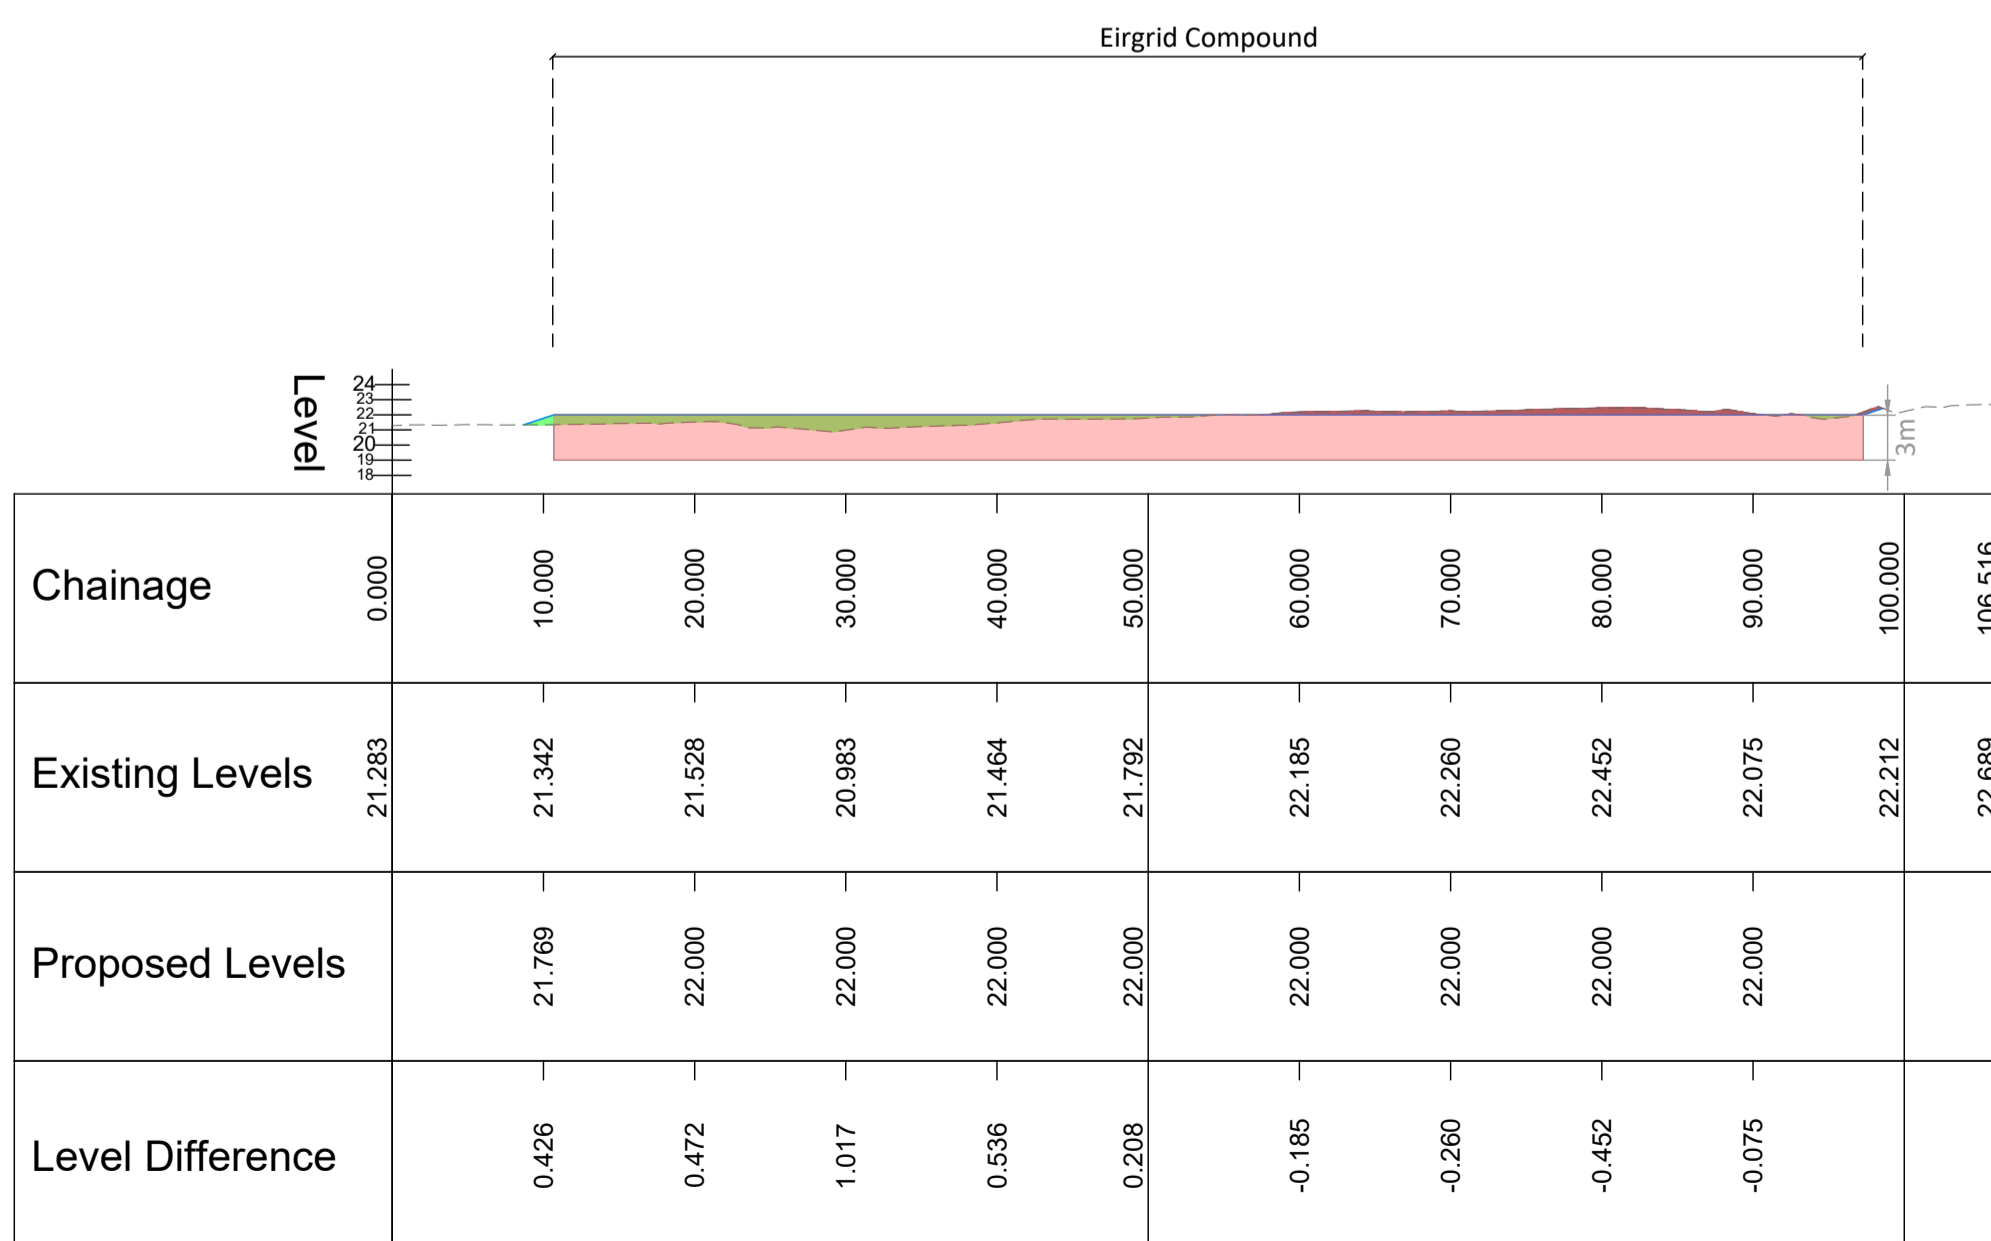

**Compound Cut and Fill - Section B-B**

Scale: 1:500

**SECTION C-C - LONGSECTION**  
 SCALE: H 1:500,V 1:500. DATUM: 20.000

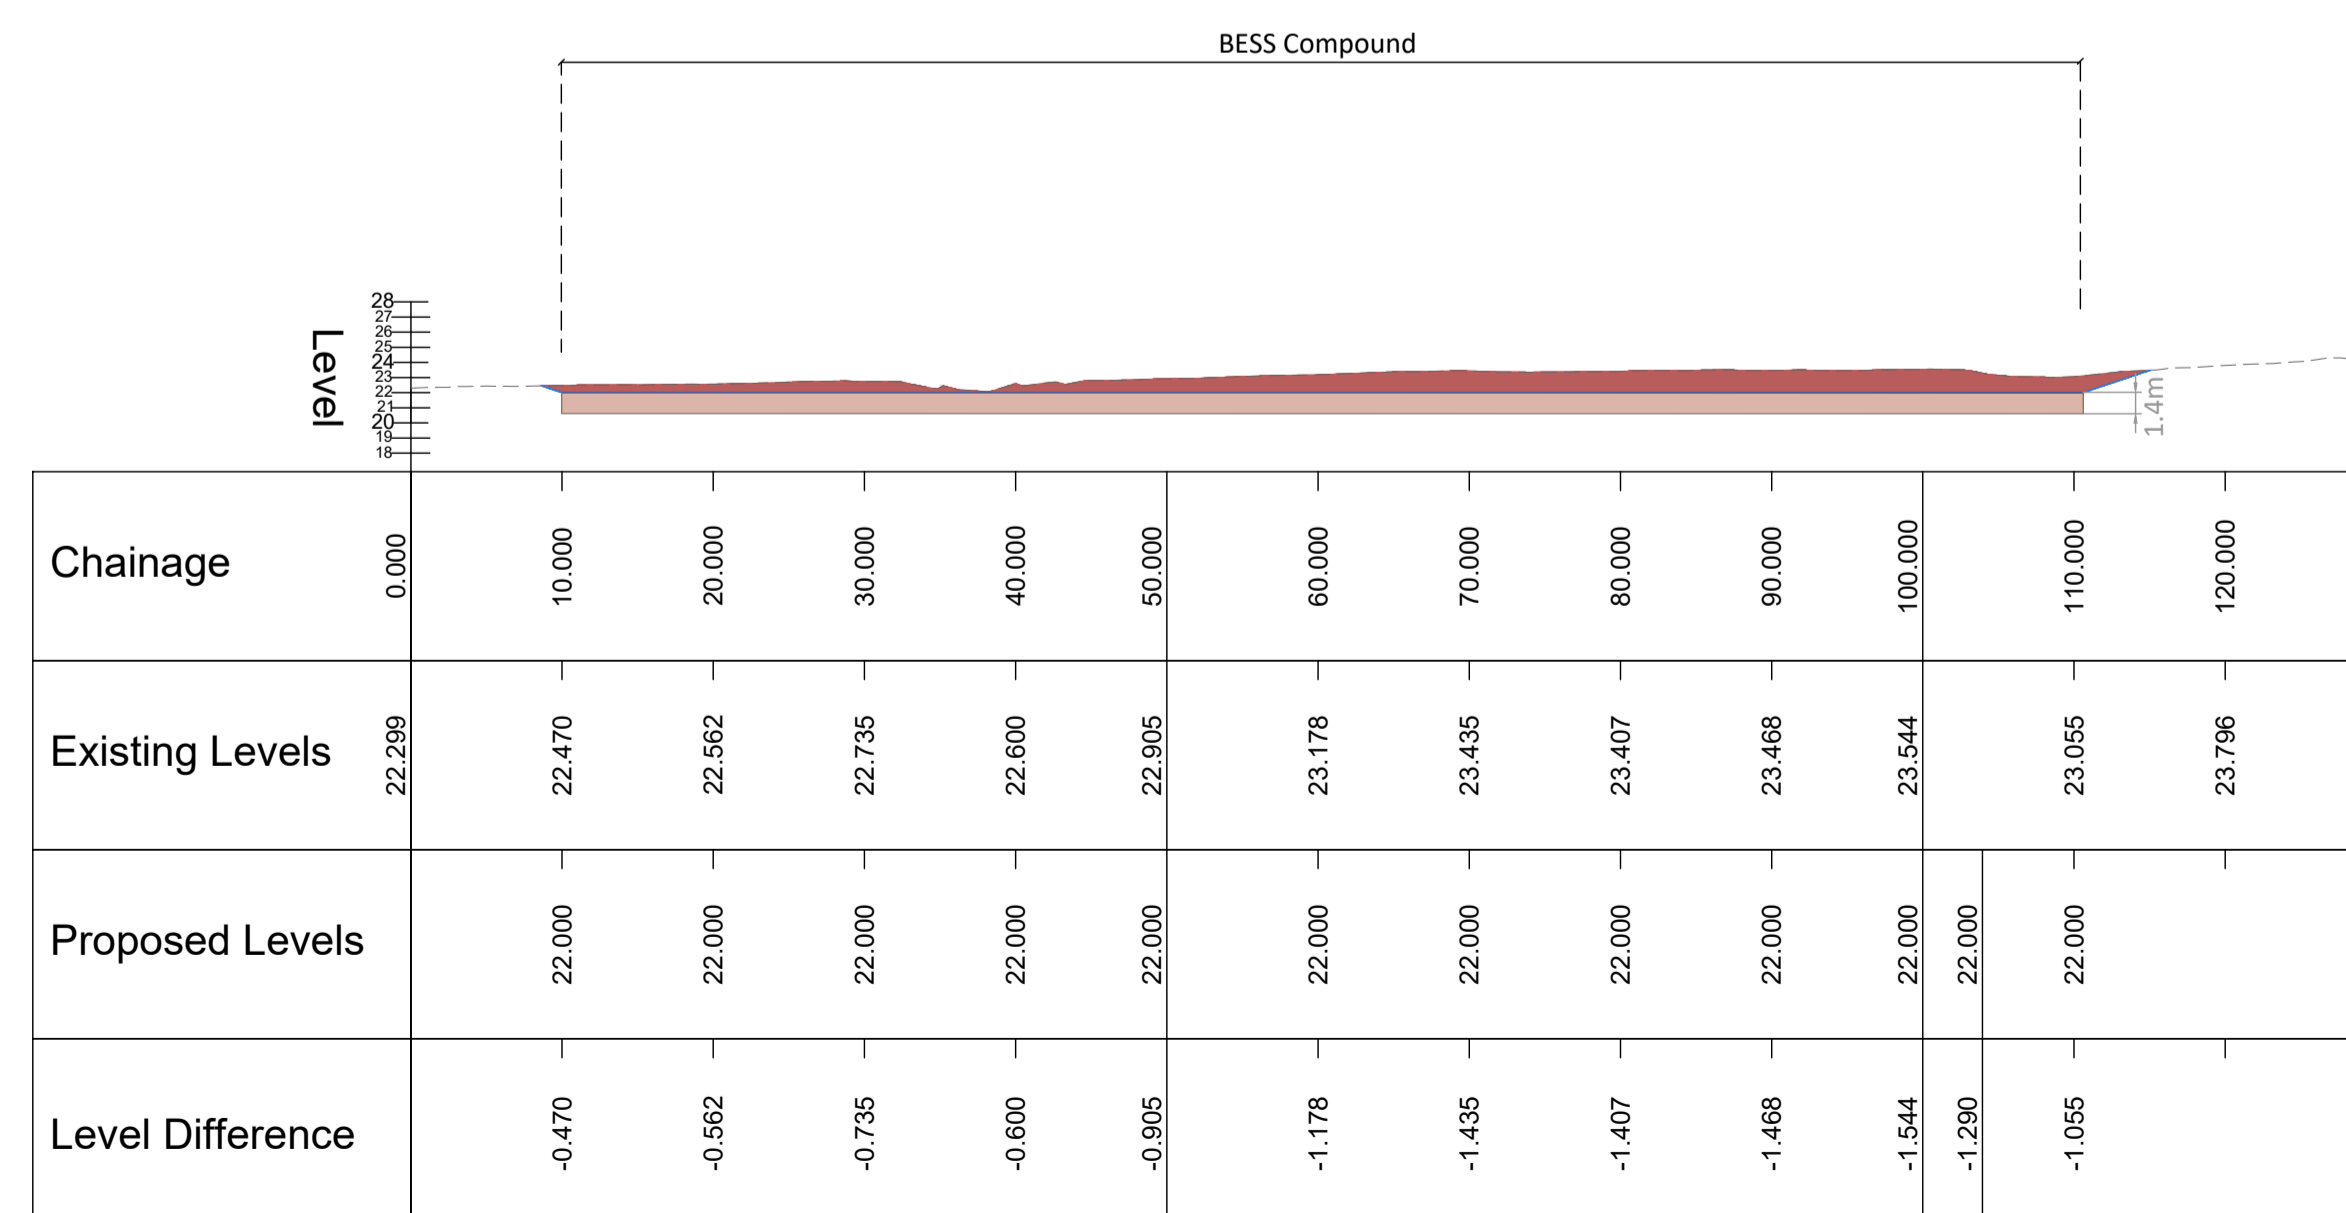

**Compound Cut and Fill - Section C-C**

Scale: 1:500