



DO NOT SCALE. WORK TO FIGURED DIMENSIONS ONLY.
 ALL EXISTING DIMENSIONS TO BE CHECKED ON SITE.
 DRAWN ON AUTOCAD R2004 AT DEADY GAHAN ARCHITECTS LTD
 LAYERS ON THIS DRAWING COMPLY WITH BS 1192: PART 5

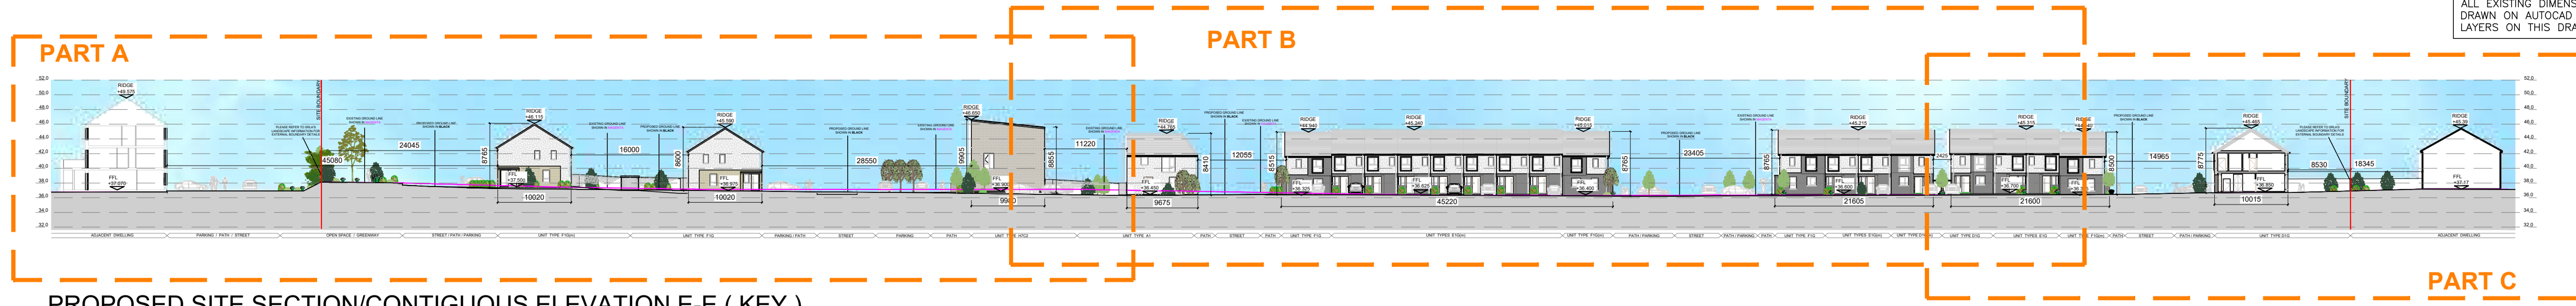


PROPOSED SITE SECTION/CONTIGUOUS ELEVATION E-E (KEY)
 1:200 @ A1

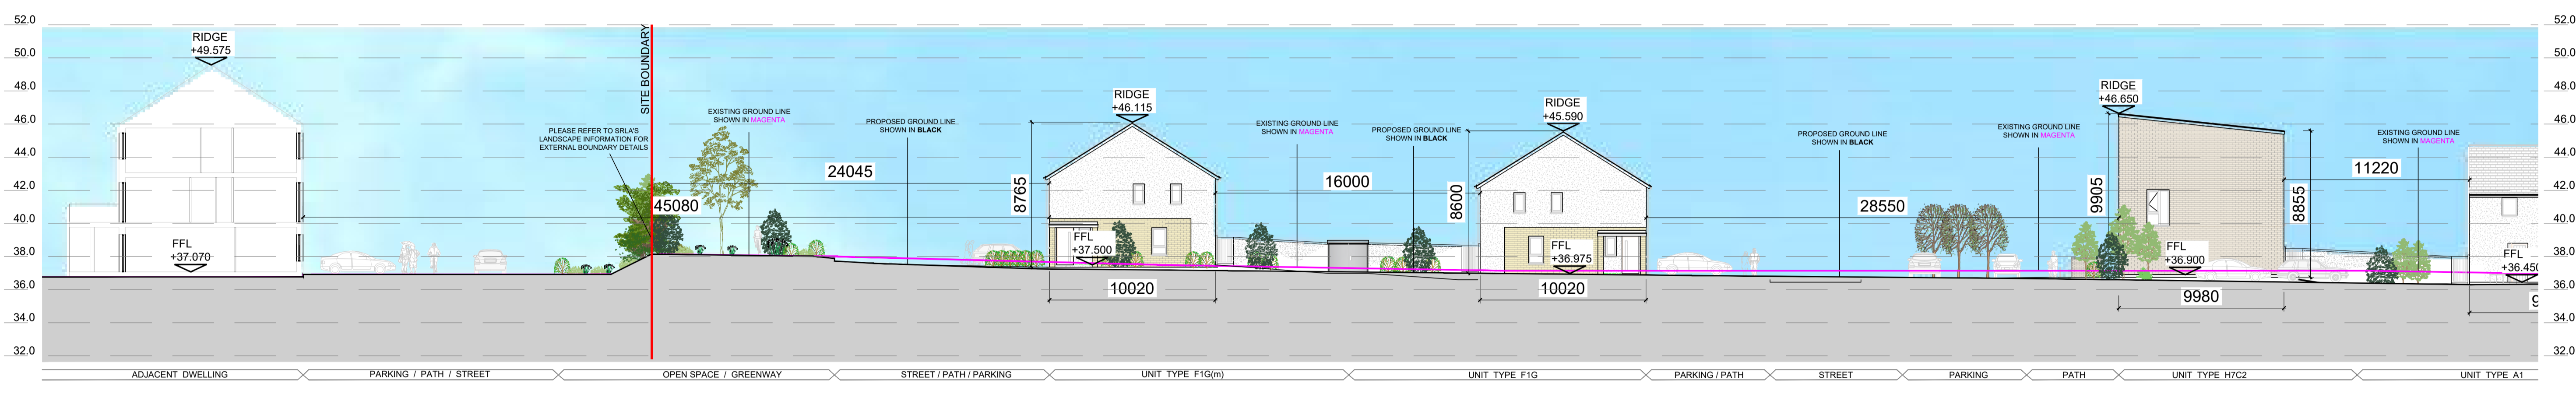


PROPOSED SITE SECTION/CONTIGUOUS ELEVATION E-E (PART A)
 1:200 @ A1



PROPOSED SITE SECTION/CONTIGUOUS ELEVATION E-E (PART B)
 1:200 @ A1

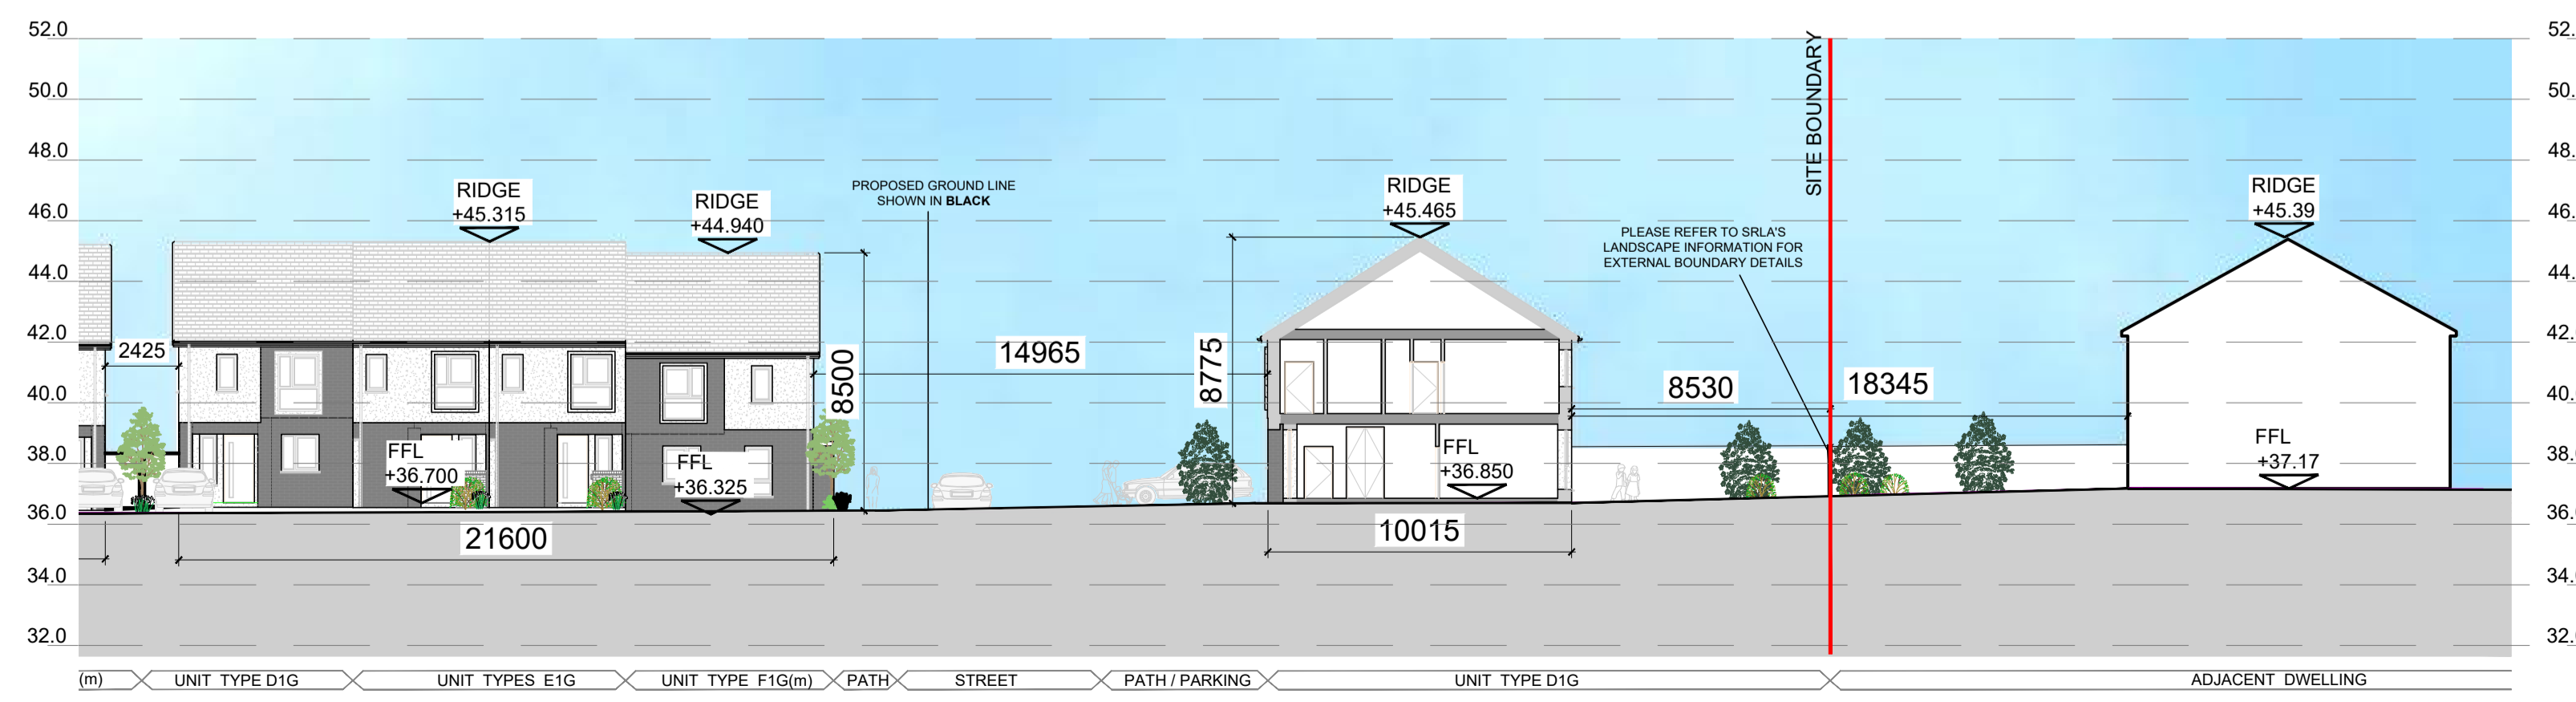

PROPOSED SITE SECTION/CONTIGUOUS ELEVATION E-E (PART C)
 1:200 @ A1

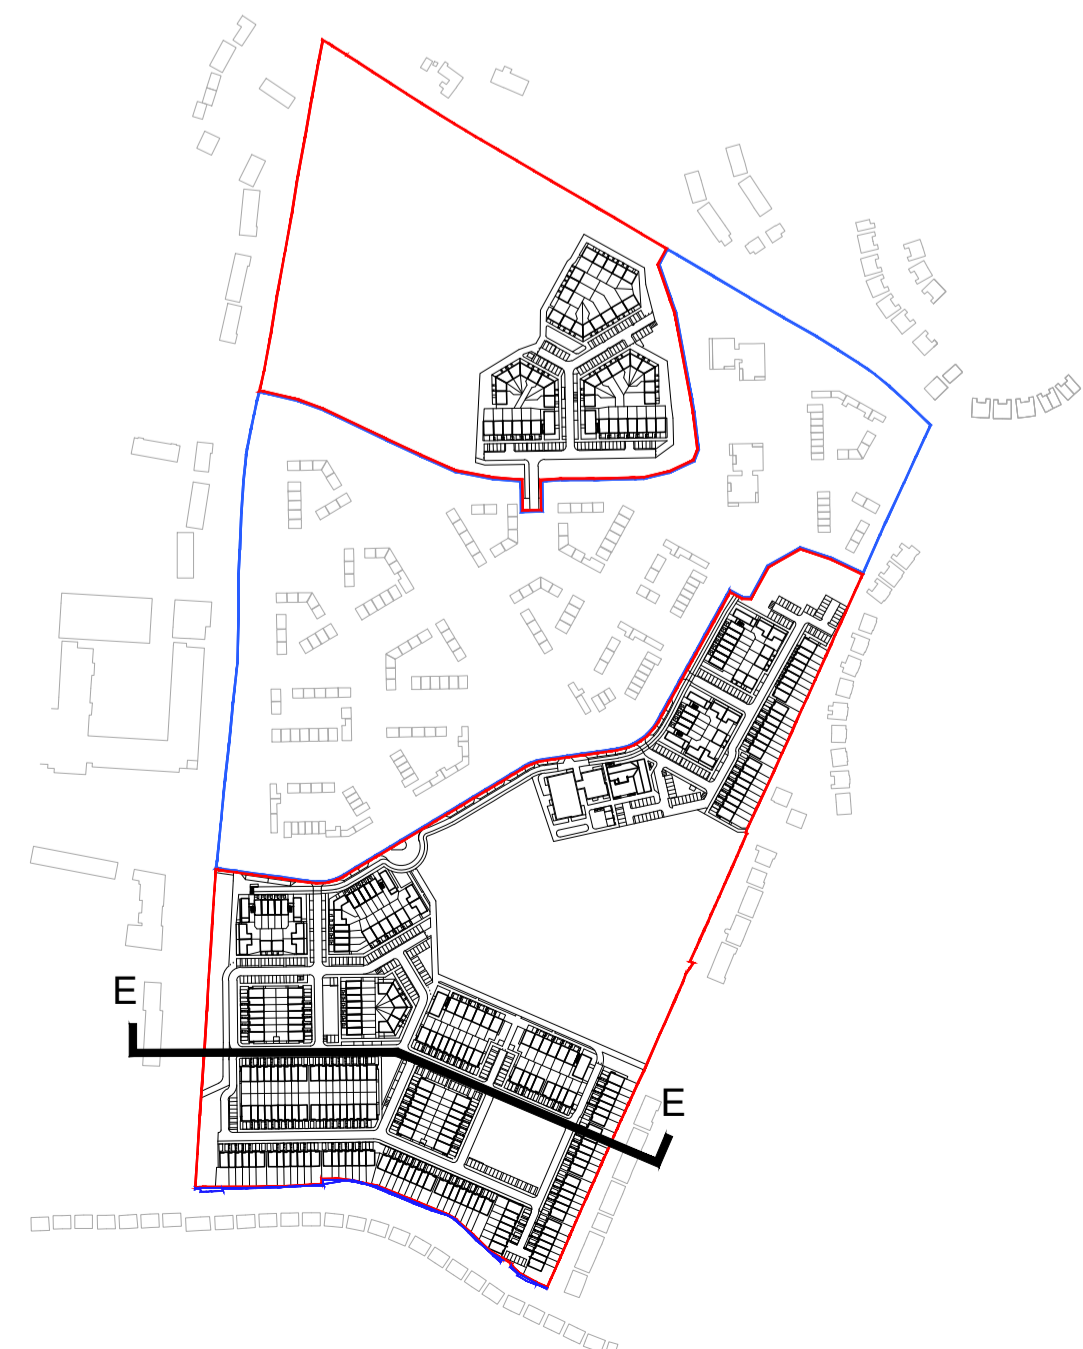

KEY PLAN
 1:5000 @ A1

date	rev	name	chk	note
25.05.26	P1	EH	EJG	ISSUE FOR PLANNING

DEADY GAHAN

ARCHITECTS
 EASTGATE VILLAGE, LITTLE ISLAND, CORK
 T: 021 4355016 W: WWW.DGARCHITECTS.IE
 EMAIL: INFO@DGARCHITECTS.IE

Project
 PROPOSED RESIDENTIAL DEVELOPMENT
 AT RATHBEALE ROAD, SWORDS,
 CO. DUBLIN.

Drawing title
 PROPOSED SITE SECTION/CONTIGUOUS ELEVATION E-E

Scale 1:200 @ A1	Drawn PBC	Checked EJG	Date 18.05.26
Project No. 23068	Dwg. No. 23068/P/004D	Revision P1	
<input type="checkbox"/> Information / Comments	<input type="checkbox"/> Tender	<input type="checkbox"/> Planning	<input type="checkbox"/> Construction