




DO NOT SCALE. WORK TO FIGURED DIMENSIONS ONLY.
 ALL EXISTING DIMENSIONS TO BE CHECKED ON SITE.
 DRAWN ON AUTOCAD R2004 AT DEADY GAHAN ARCHITECTS LTD
 LAYERS ON THIS DRAWING COMPLY WITH BS 1192: PART 5

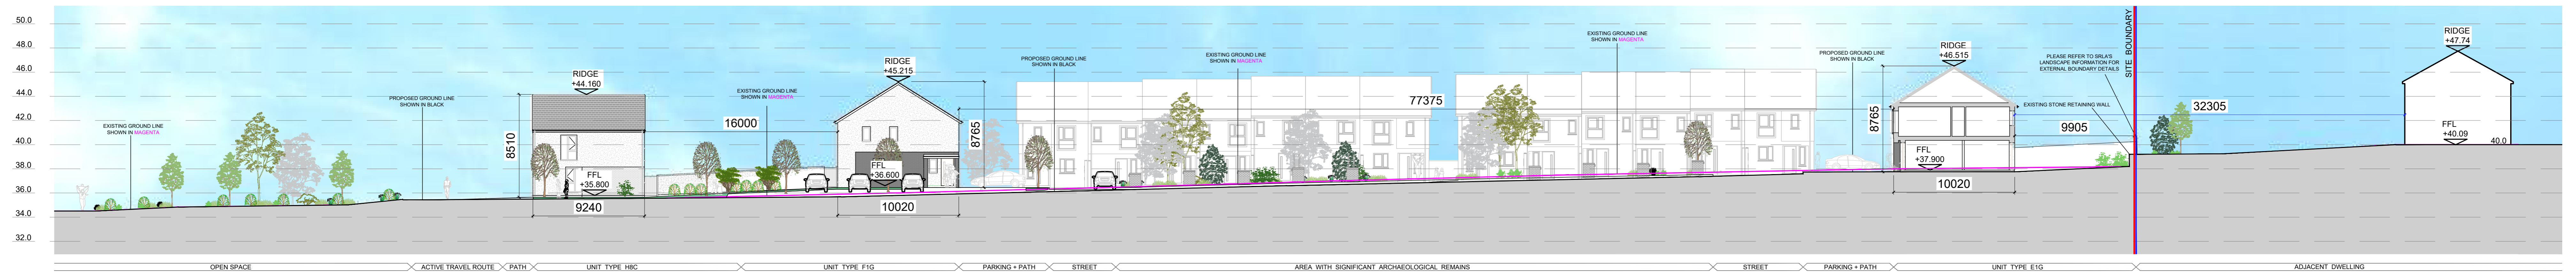


PROPOSED SITE SECTION/CONTIGUOUS ELEVATION F-F
 1:200 @ A0

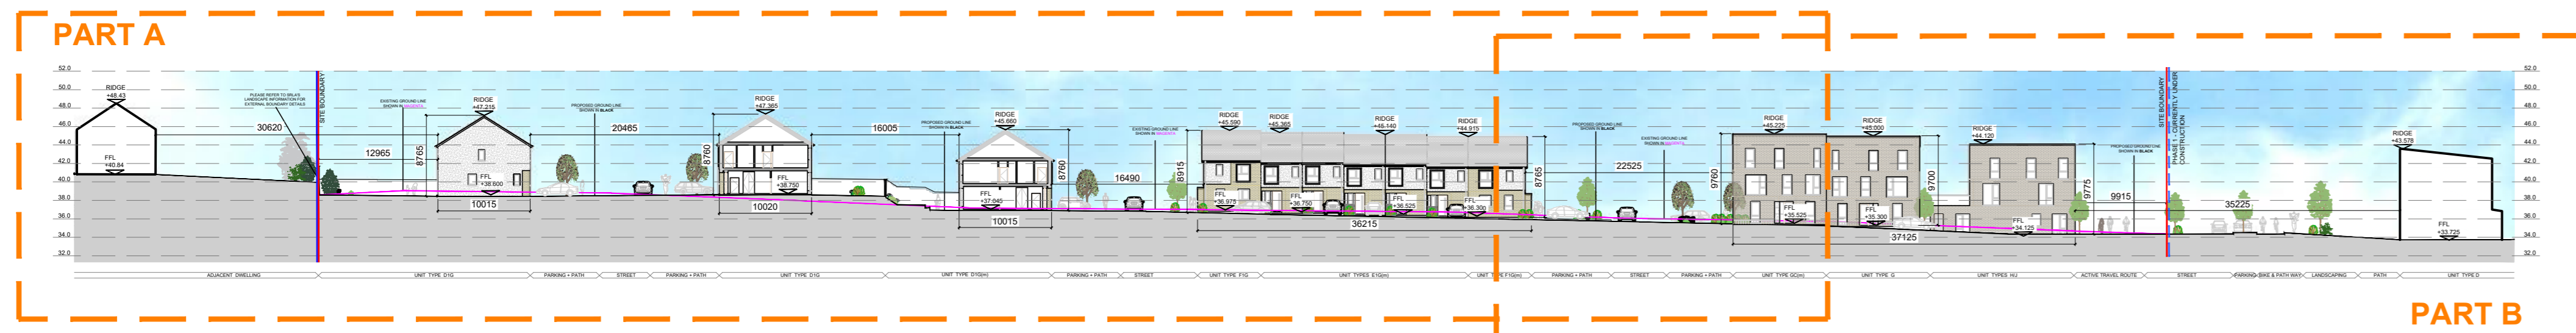


PROPOSED SITE SECTION/CONTIGUOUS ELEVATION G-G (KEY)
 1:500 @ A0

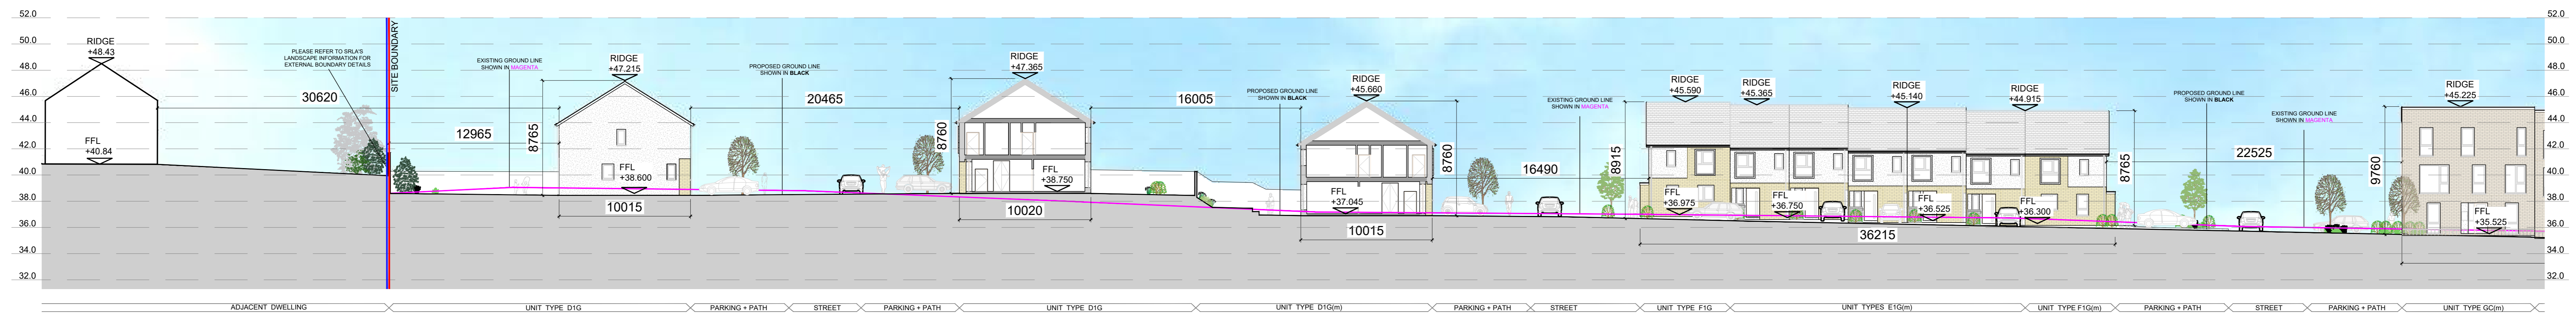

PROPOSED SITE SECTION/CONTIGUOUS ELEVATION G-G (PART A)
 1:200 @ A0

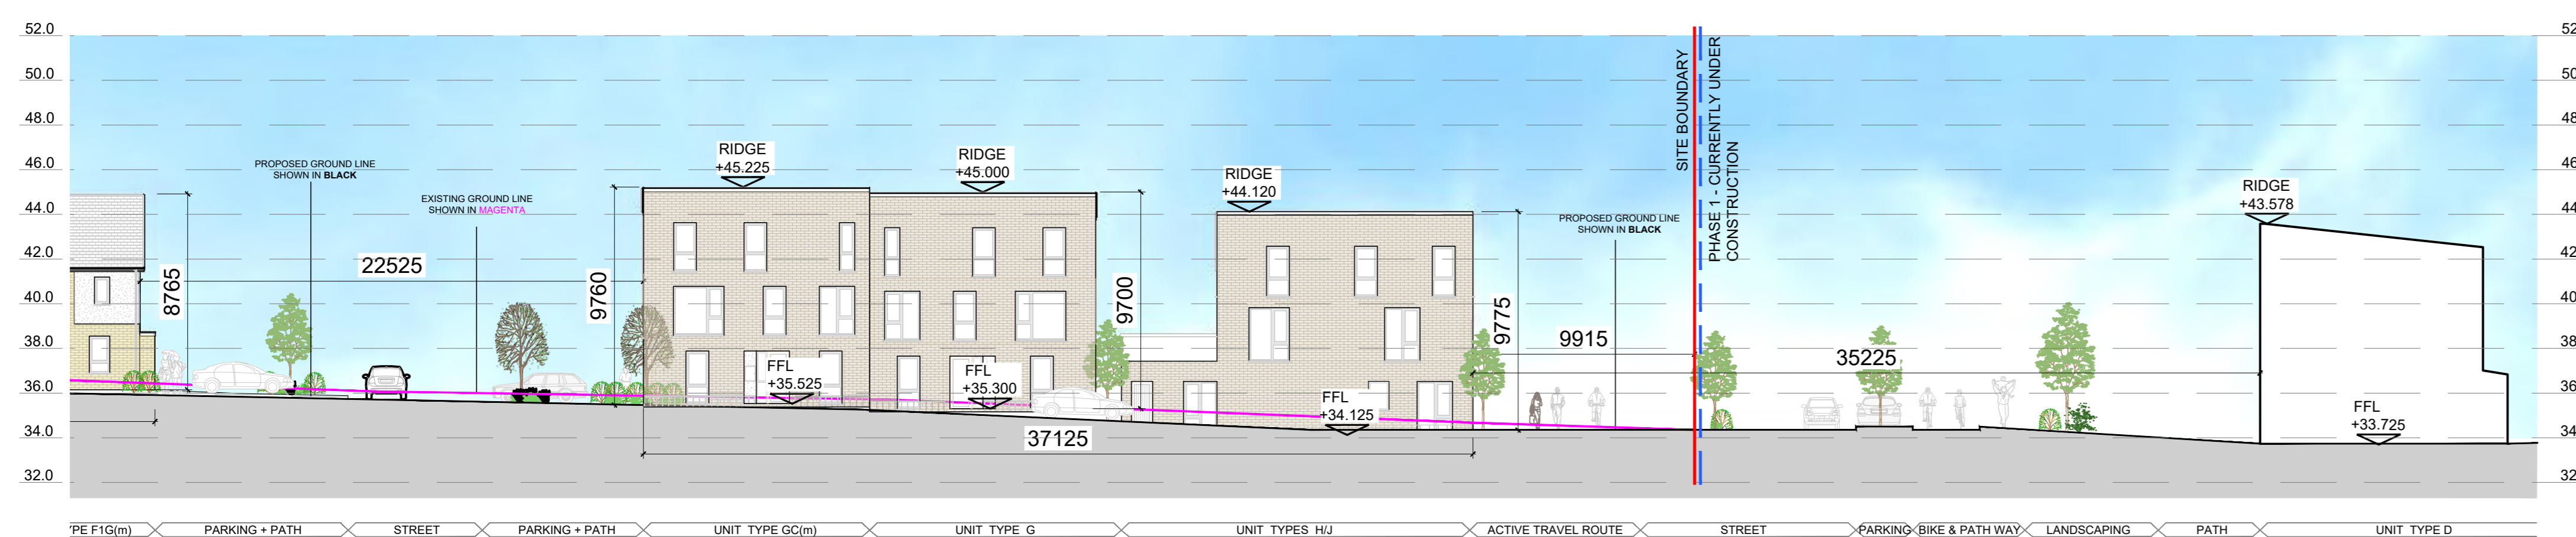

PROPOSED SITE SECTION/CONTIGUOUS ELEVATION G-G (PART B)
 1:200 @ A0

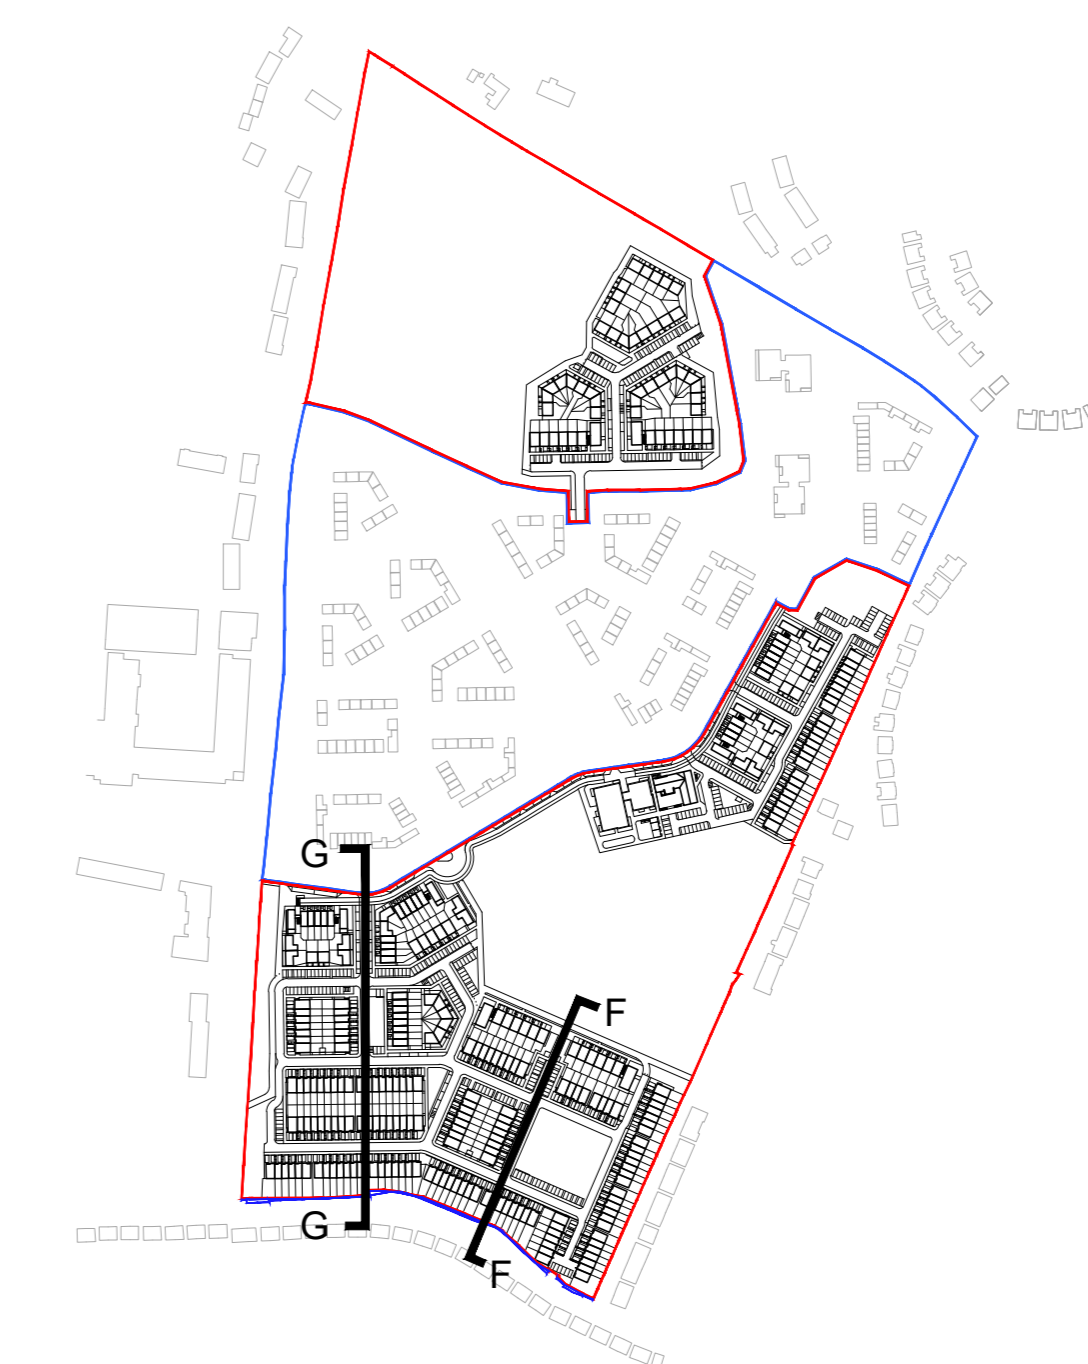

KEY PLAN
 1:5000 @ A0

date	rev	name	chk	note
26.05.26	P1	EH	EJG	ISSUE FOR PLANNING

DEADY GAHAN
DDG
ARCHITECTS

EASTGATE VILLAGE, LITTLE ISLAND, CORK
 T: 021 4355016 W: WWW.DGARCHITECTS.IE
 EMAIL: INFO@DGARCHITECTS.IE

Project
 PROPOSED MIXED-USE DEVELOPMENT
 AT RATHBEALE ROAD, SWORDS,
 CO. DUBLIN

Drawing title
 PROPOSED SITE SECTIONS/CONTIGUOUS ELEVATIONS F-F & G-G

Scale	Drawn	Checked	Date
1:200 @ A0	PBC	EJG	18.05.26
Project No.	Dwg. No.	Revision	
23068	23068/P/004E	P1	

Information / Comments	Tender
<input type="checkbox"/> Information / Comments	<input type="checkbox"/> Tender
<input type="checkbox"/> Planning	<input type="checkbox"/> Construction