

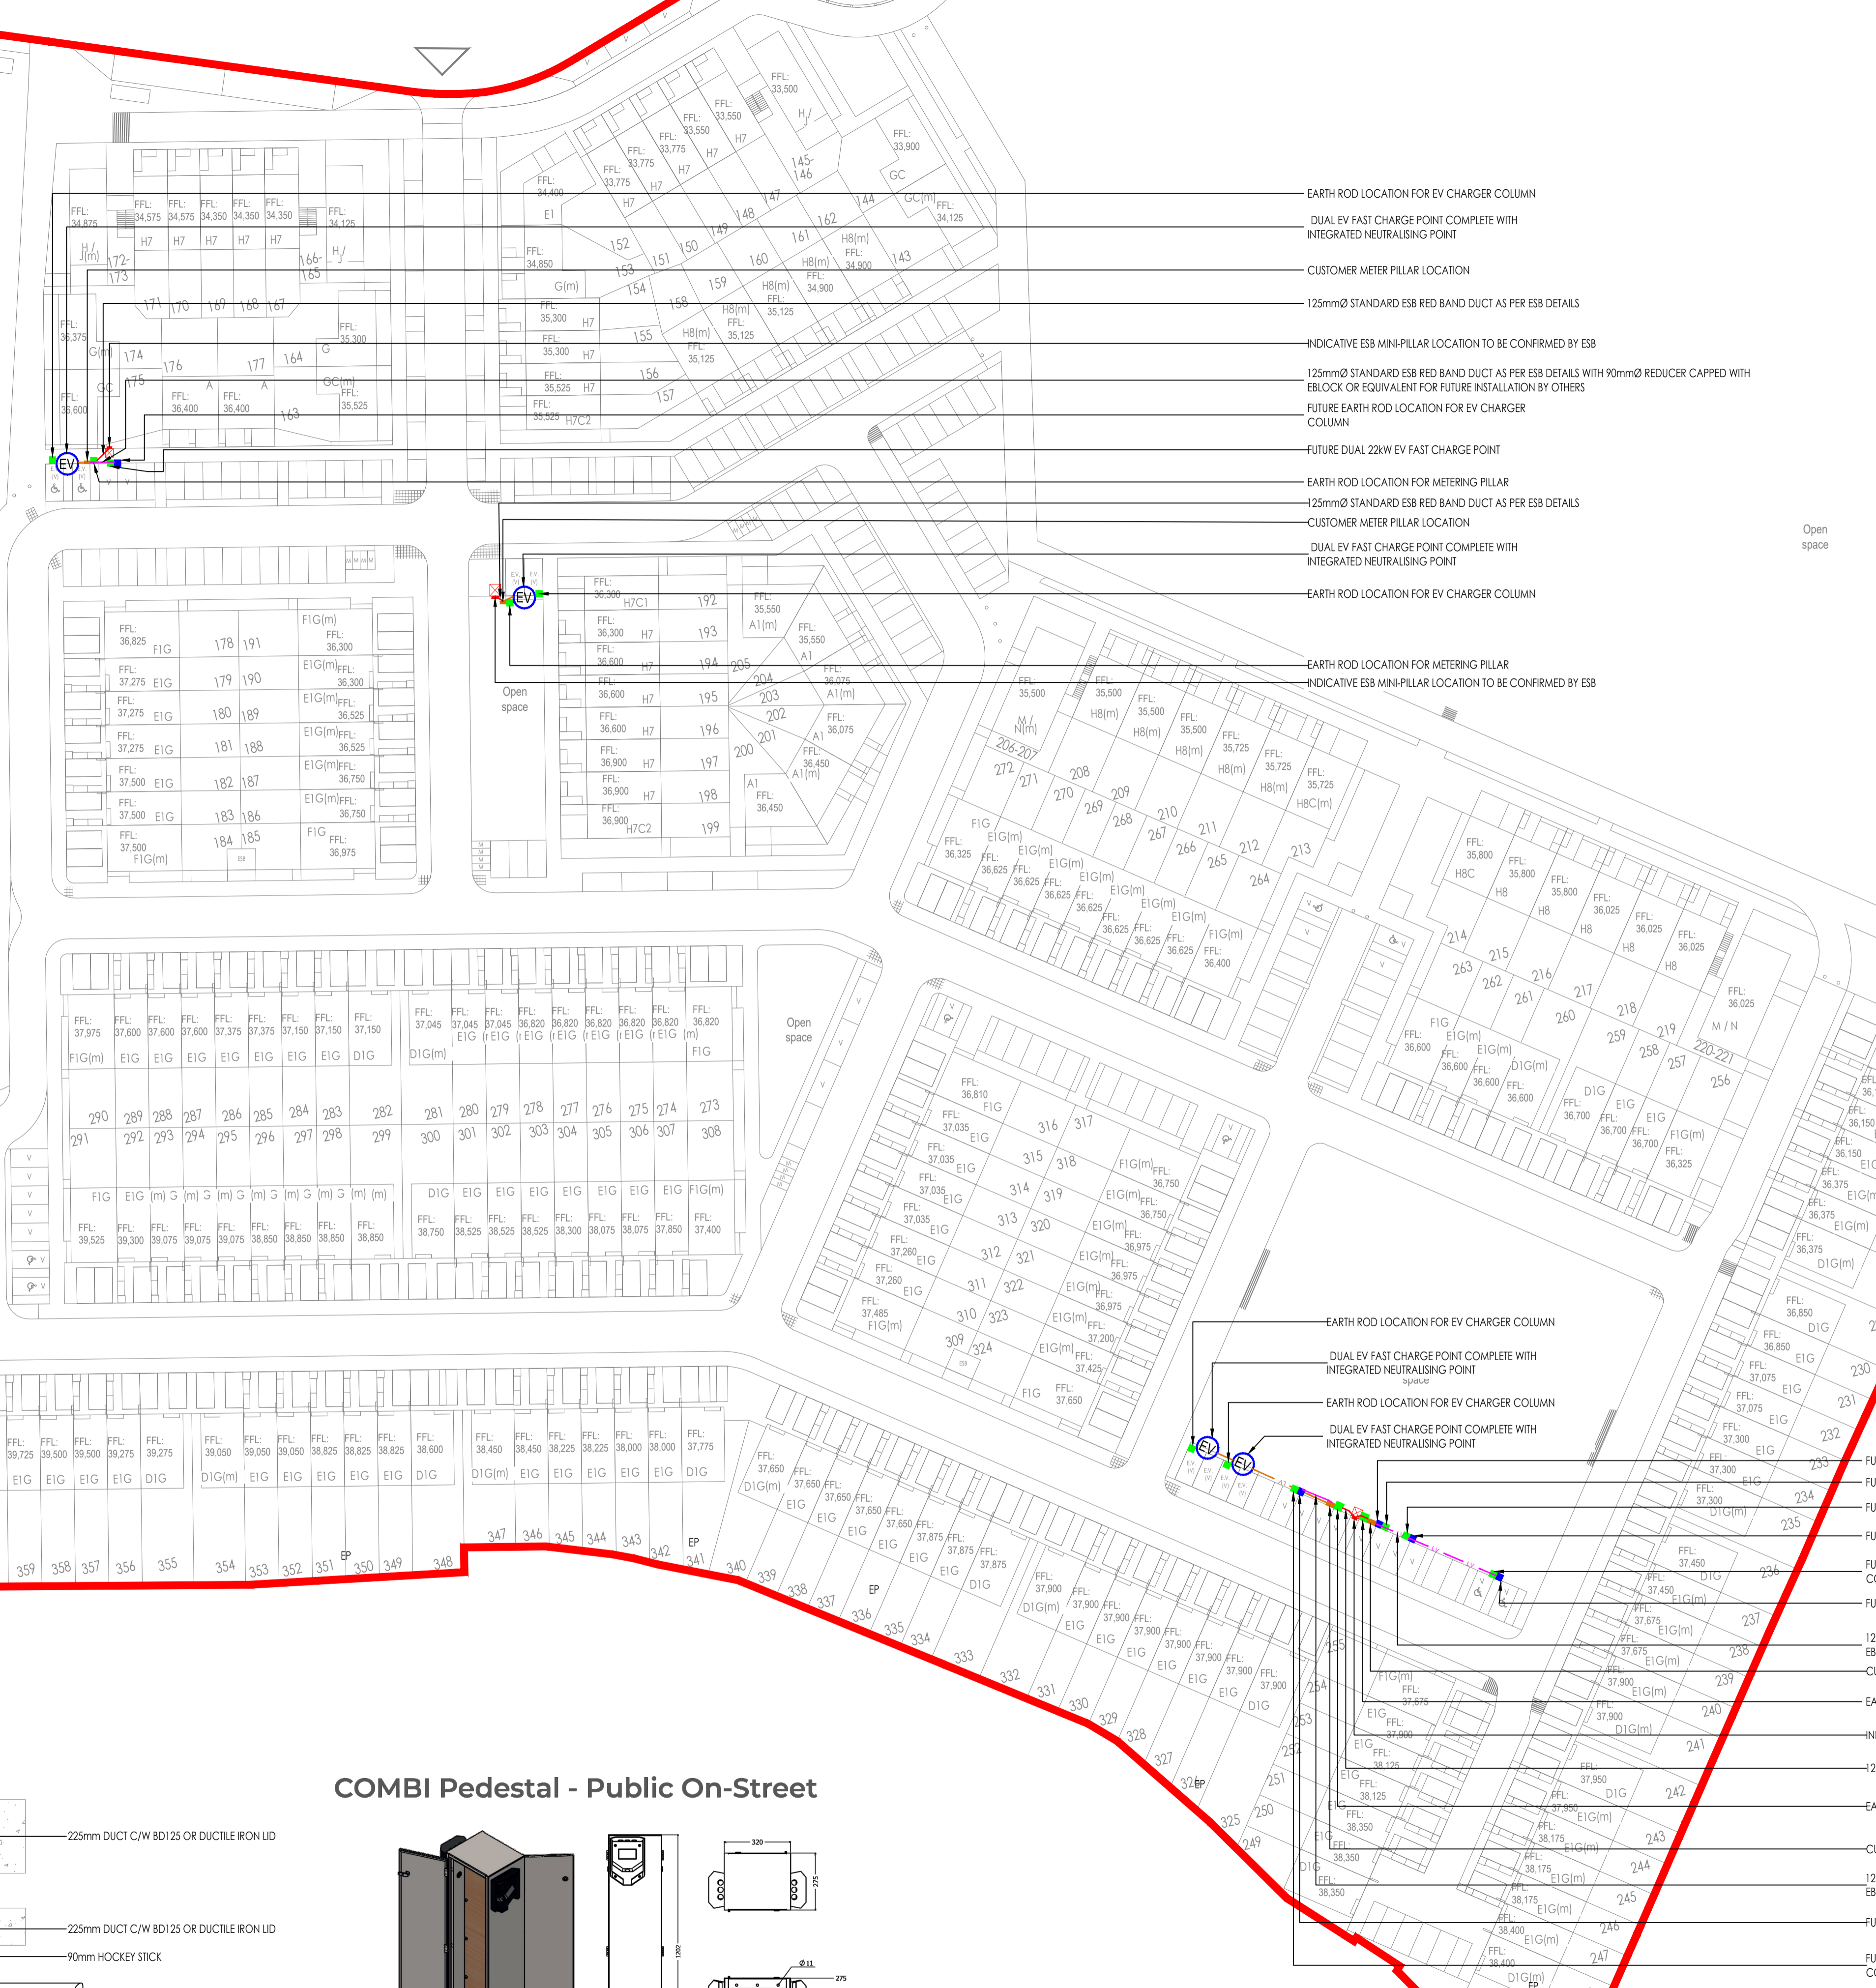
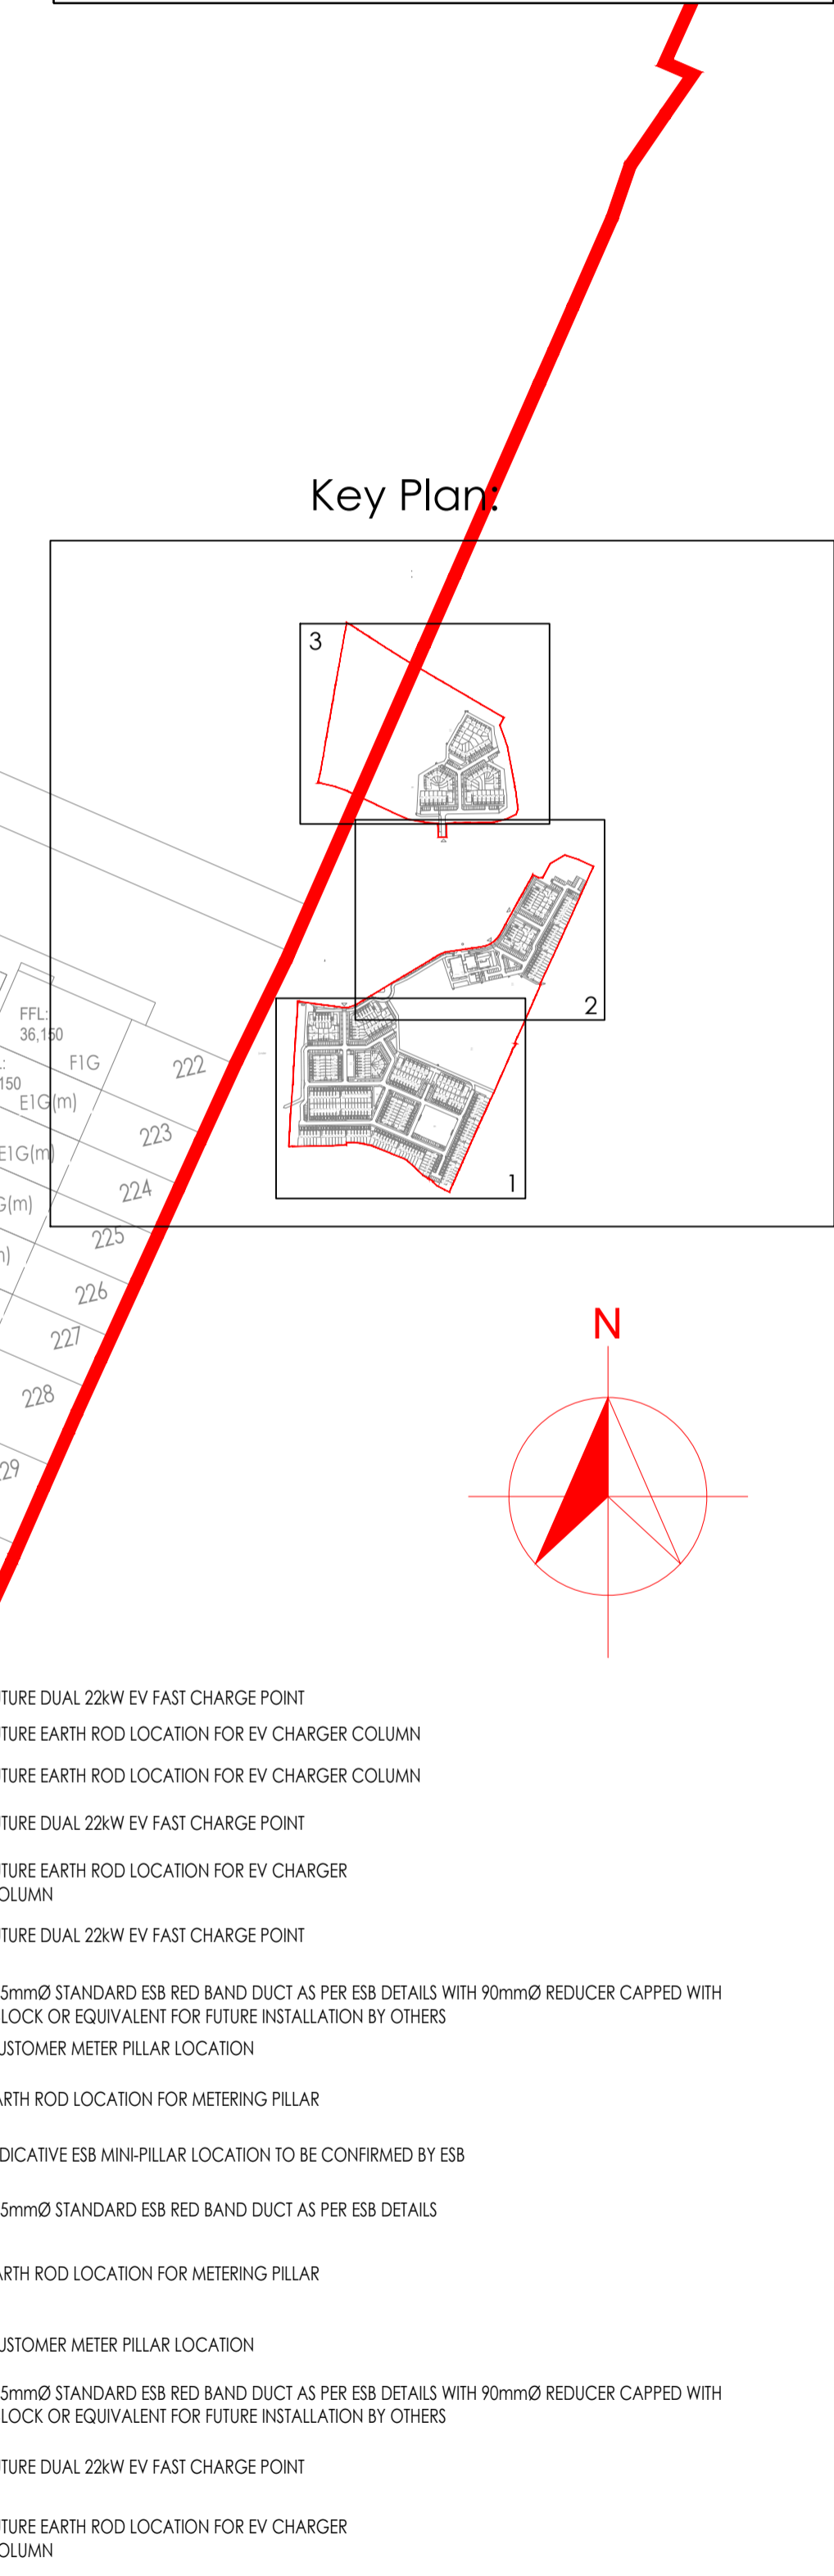
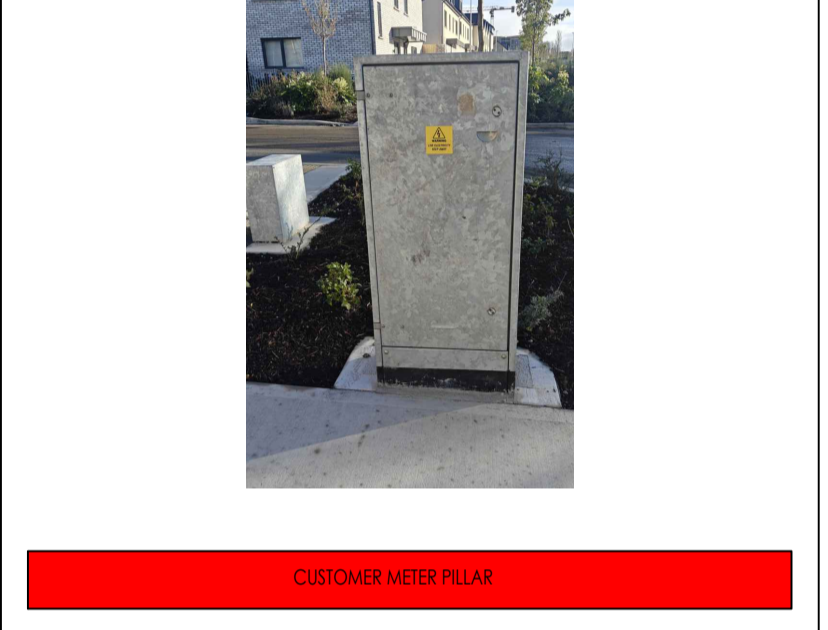
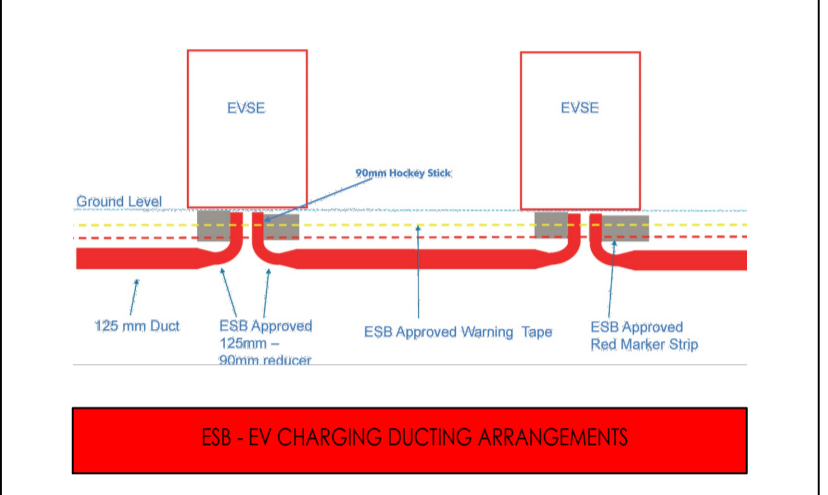


- LEGEND:**
- DENOTES DUAL PUBLIC COLUMN EV CHARGE POINT COMPLETE WITH INTEGRATED NEUTRALISING POINT
 - FUTURE EV COLUMN LOCATION CAPPED FOR FUTURE INSTALLATION BY OTHERS (ENSURE 500mm CLEARANCE FROM PARKING BAY)
 - EARTH ROD LOCATION
 - INDICATIVE ESB MINI-PILLAR LOCATION TO BE CONFIRMED BY ESB
 - MTR CABINET
 - CUSTOMER METER PILLAR LOCATION
 - 125mmØ STANDARD ESB RED BAND DUCT AS PER ESB DETAILS
 - 125mmØ STANDARD ESB RED BAND DUCT AS PER ESB DETAILS WITH 90mmØ REDUCER TO EV STATION
 - 125mmØ STANDARD ESB RED BAND DUCT AS PER ESB DETAILS WITH 90mmØ REDUCER CAPPED WITH EBLOCK OR EQUIVALENT FOR FUTURE INSTALLATION BY OTHERS

NOTES:
 ANY DISCREPANCIES OR OMISSIONS TO BE REPORTED TO ENX IMMEDIATELY. DO NOT SCALE - WORK FROM FIGURED DIMENSIONS ONLY. THIS DRAWING TO BE READ IN CONJUNCTION WITH ALL CIVIL ENGINEERS, STRUCTURAL ENGINEERS, ARCHITECTS & ALL OTHER RELEVANT DRAWINGS & SPECIFICATIONS RELATING TO THE PROJECT.
 ALL DIMENSIONS TO BE CONFIRMED ON SITE.
 THIS DRAWING IS THE PROPERTY OF ENX AND IT OR ITS CONTENTS CANNOT BE COPIED, REPRODUCED OR OTHERWISE USED WITHOUT THE PERMISSION & CONSENT OF ENX.©

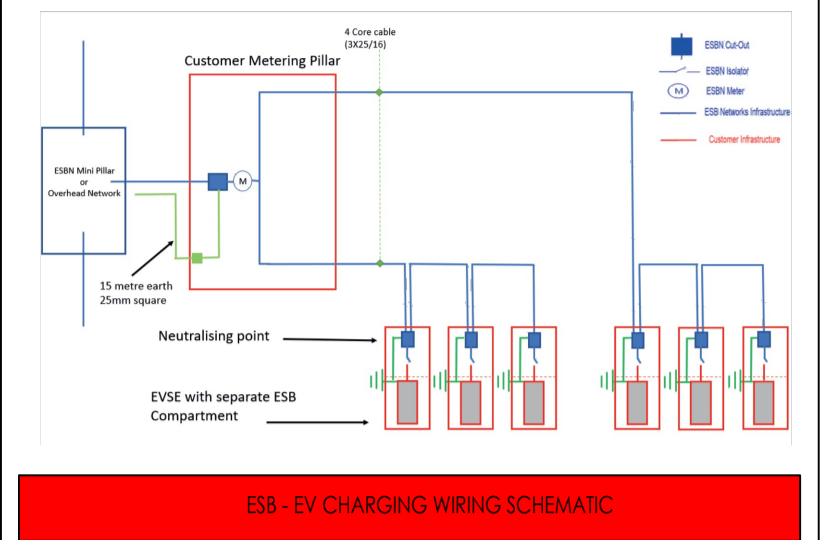

COMBI Pedestal - Public On-Street

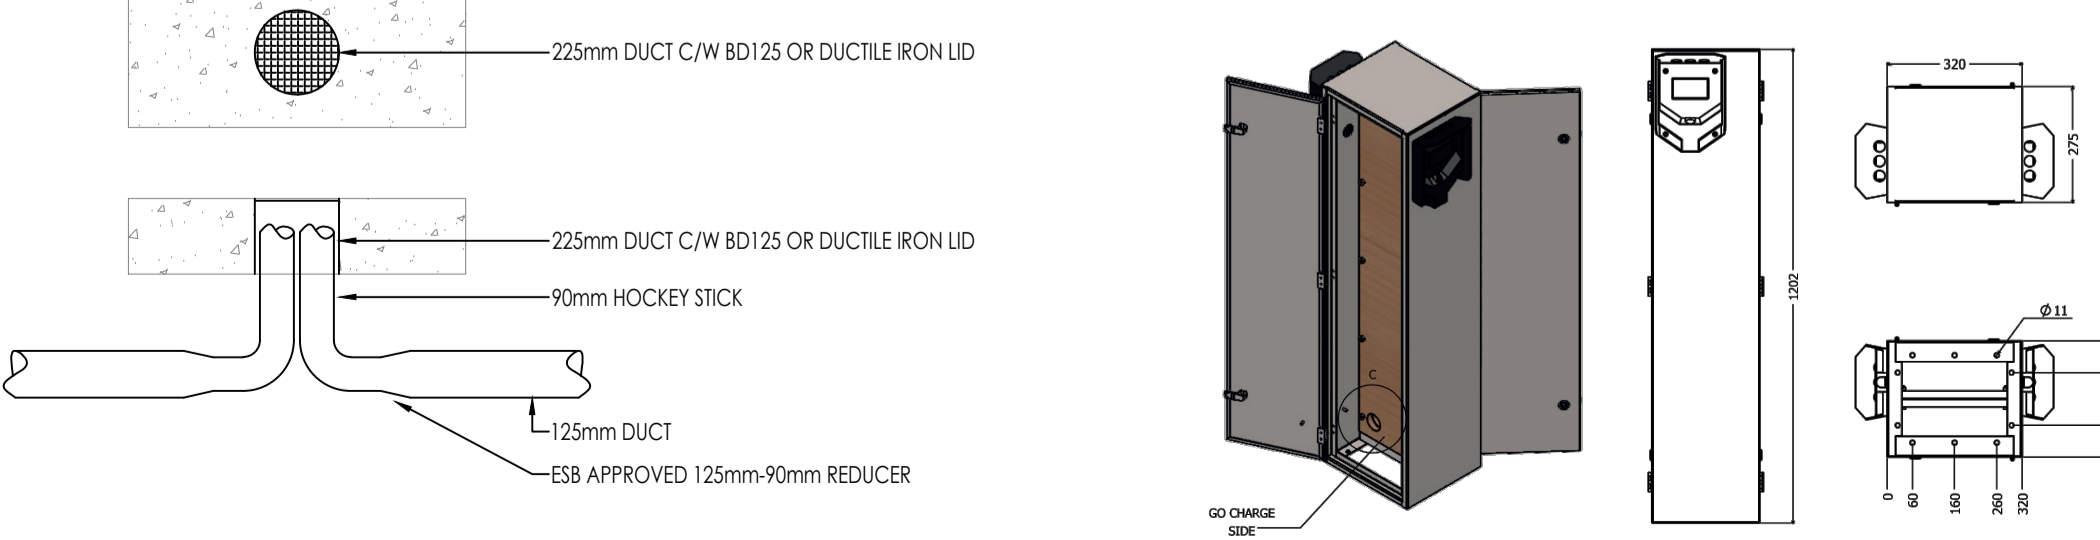

NO.	DESCRIPTION	DATE
00	ISSUED FOR REVIEW & COMMENT	20/01/2026
01	ISSUED FOR REVIEW & COMMENT	23/02/2026
02	ISSUED FOR REVIEW & COMMENT	25/02/2026
03	ISSUED FOR REVIEW & COMMENT	27/03/2026
04	ISSUED FOR REVIEW & COMMENT	21/04/2026
05	ISSUED FOR REVIEW & COMMENT	29/04/2026
06	ISSUED FOR REVIEW & COMMENT	26/05/2026





Drawing Title:
 Site - Services Layouts - Electrical
 EV Layout Page (1 of 3)

Client: Glenveagh Homes Ltd.	Approved: ML
Project: 3359 - Mooretown Phase 2	Rev: 06
Project No: 3359	Scale @ A1: 1:500
Drawn: JK	Checked: ML
Drawing Reference: 3359-ENX-XXXX-XX-DR-E01-006003	Date: APR 2026
	Status: S3

CAP FOR FUTURE PROVISION


COMBINED EV CHARGE POINT AND NEUTRALISING POINT

COMBI Pedestal - Public On-Street

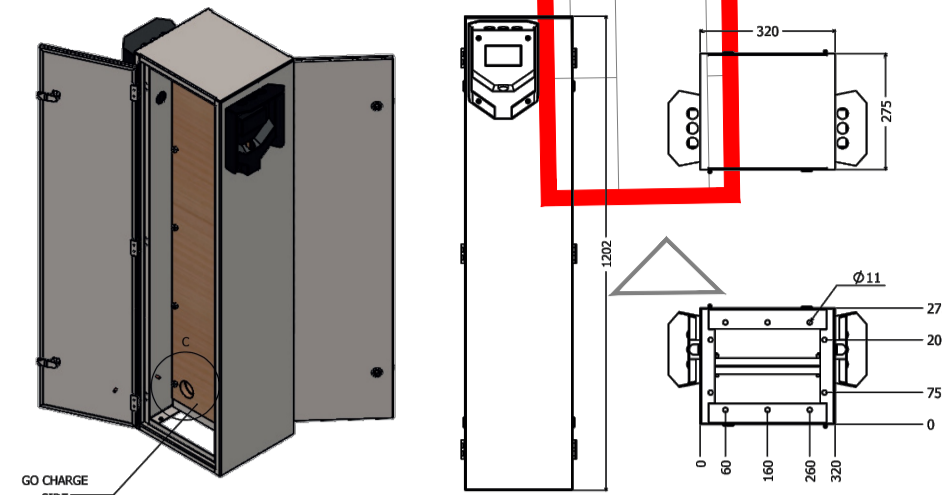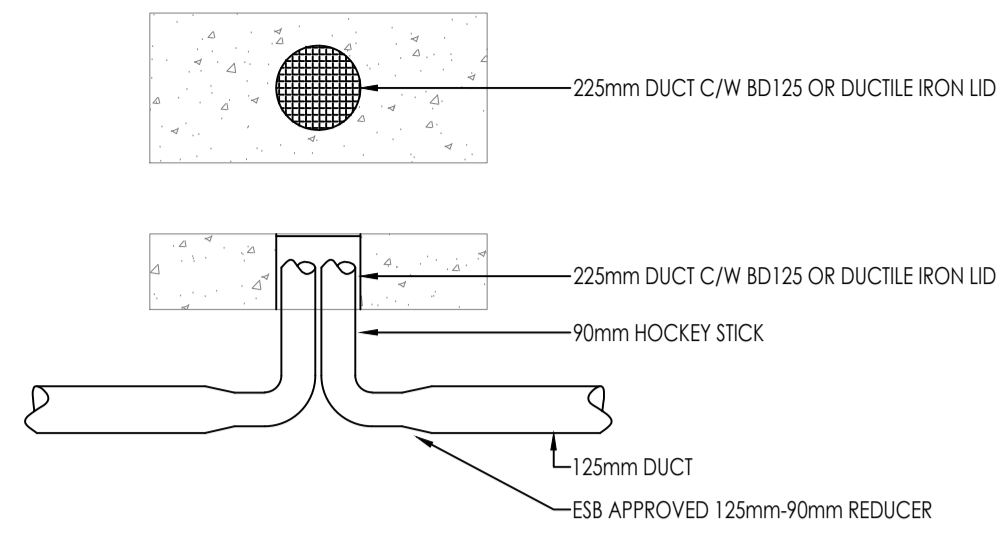

CAP FOR FUTURE PROVISION





COMBINED EV CHARGE POINT AND NEUTRALISING POINT

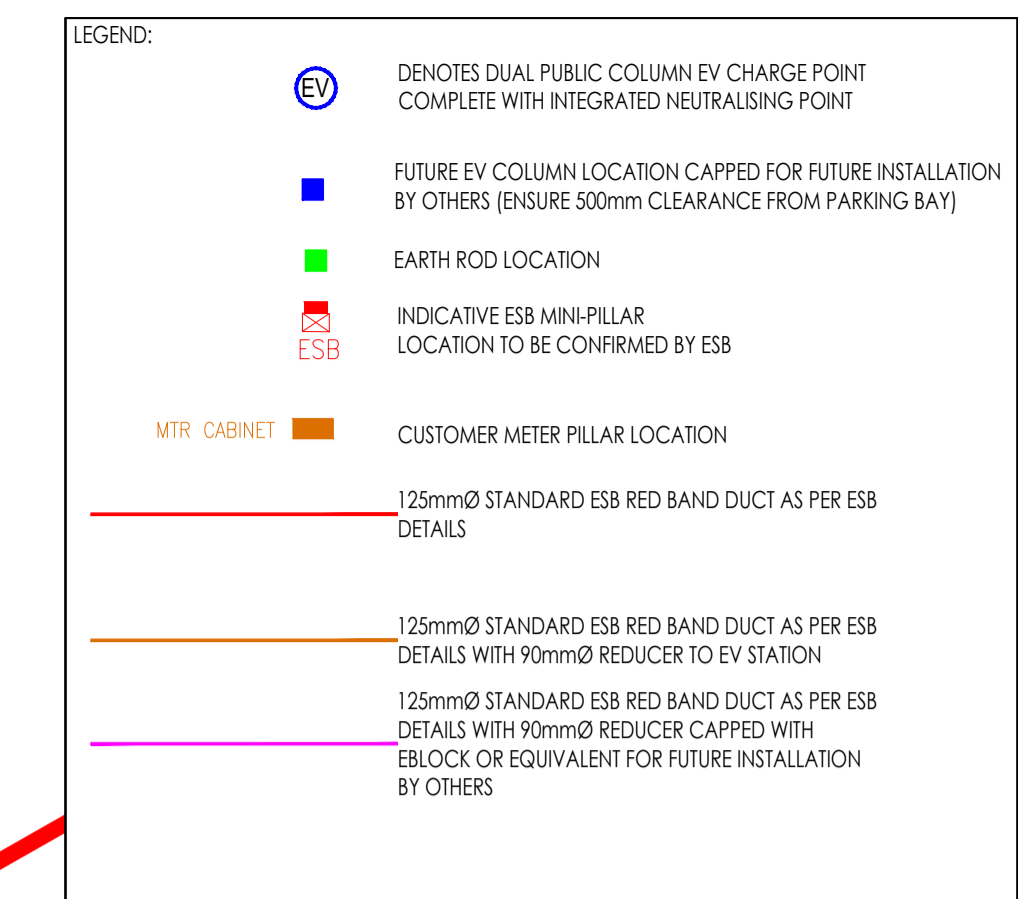


NOTES:

ANY DISCREPANCIES OR OMISSIONS TO BE REPORTED TO ENX IMMEDIATELY. DO NOT SCALE - WORK FROM FIGURED DIMENSIONS ONLY. THIS DRAWING TO BE READ IN CONJUNCTION WITH ALL CIVIL ENGINEERS, STRUCTURAL ENGINEERS, ARCHITECTS & ALL OTHER RELEVANT DRAWINGS & SPECIFICATIONS RELATING TO THE PROJECT.

ALL DIMENSIONS TO BE CONFIRMED ON SITE. THIS DRAWING IS THE PROPERTY OF ENX AND IT OR ITS CONTENTS CANNOT BE COPIED, REPRODUCED OR OTHERWISE USED WITHOUT THE PERMISSION & CONSENT OF ENX. ©

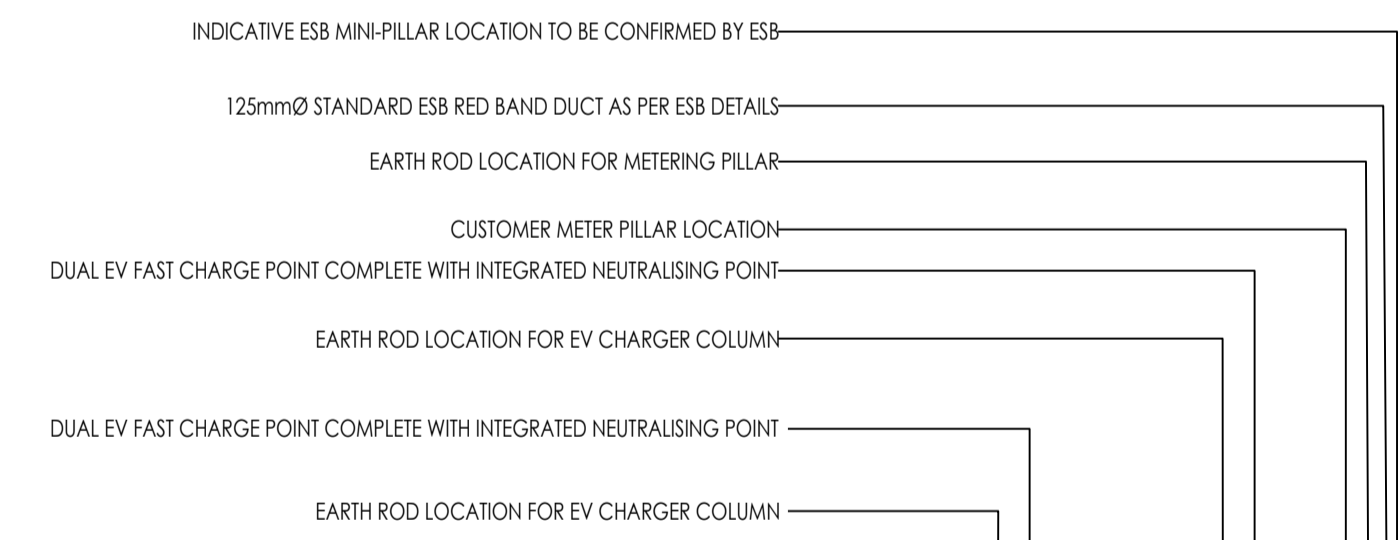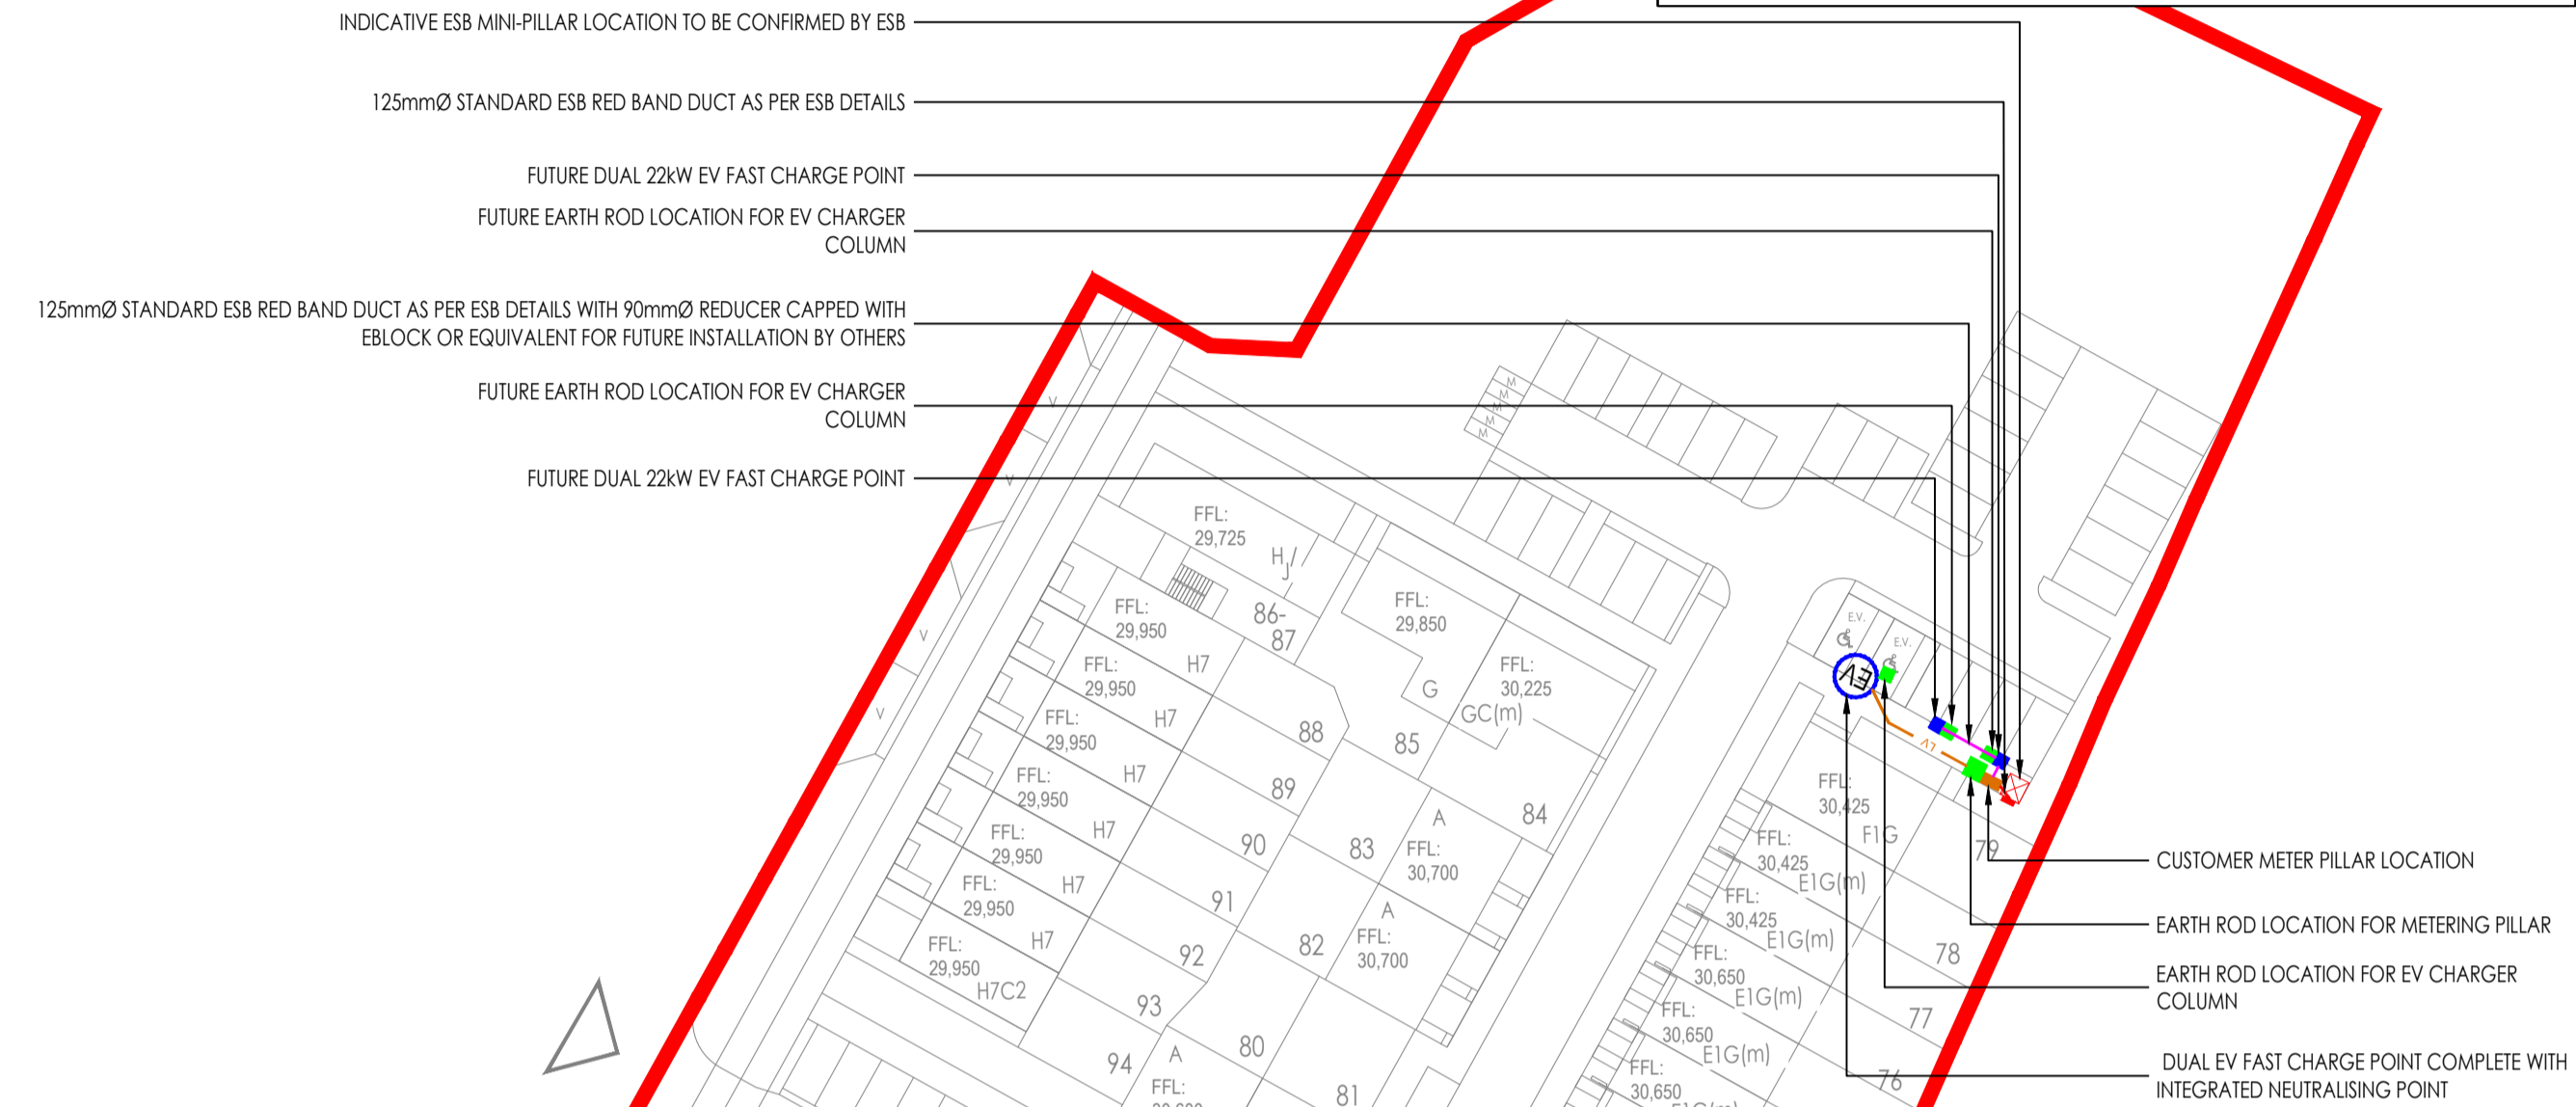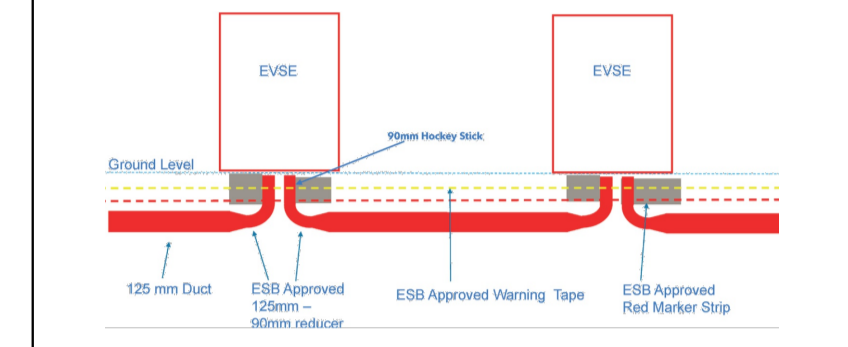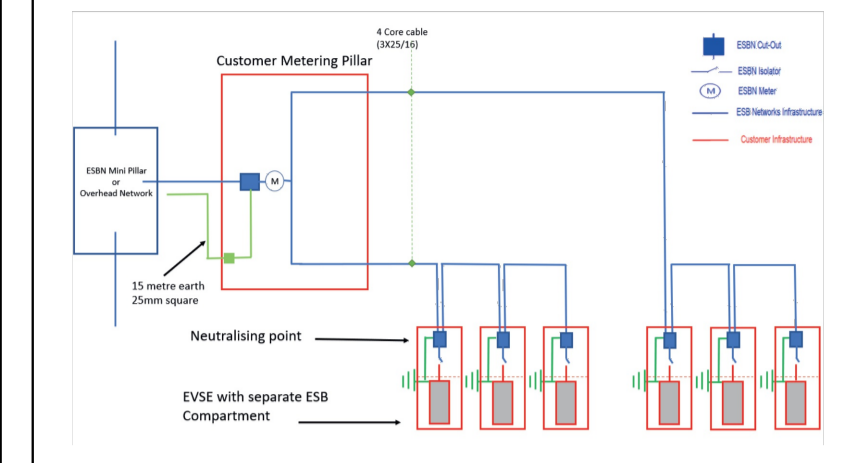

Key Plan:

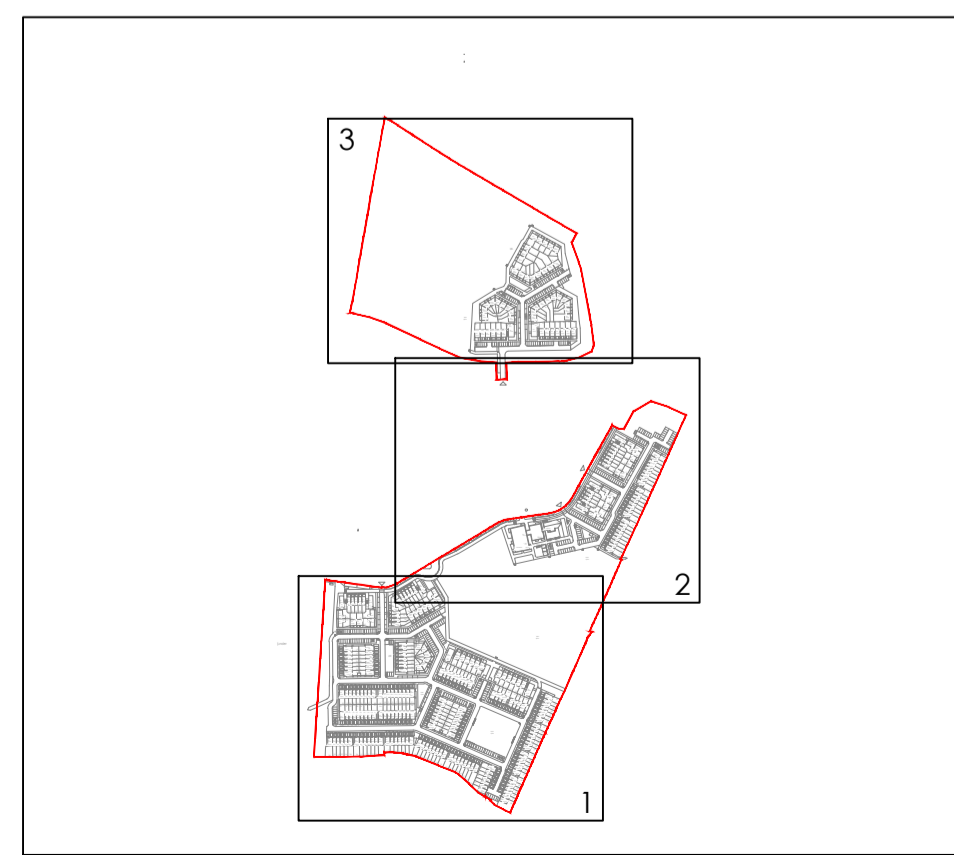

NO.	DESCRIPTION	DATE
00	ISSUED FOR REVIEW & COMMENT	20/01/2026
01	ISSUED FOR REVIEW & COMMENT	23/02/2026
02	ISSUED FOR REVIEW & COMMENT	25/02/2026
03	ISSUED FOR REVIEW & COMMENT	27/03/2026
04	ISSUED FOR REVIEW & COMMENT	21/04/2026
05	ISSUED FOR REVIEW & COMMENT	29/04/2026
06	ISSUED FOR REVIEW & COMMENT	26/05/2026



Drawing Title:
Site - Services Layouts - Electrical
EV Layout Page (2 of 3)

Client: Glenveagh Homes Ltd.	Approved: ML
Project: 3359 - Mooretown Phase 2	Rev: 06
Project No: 3359	Scale @ A1: 1:500
Drawn: JK	Checked: ML
Drawing Reference: 3359-ENX-XXXX-XX-DR-E01-006003	Date: APR 2026
	Status: S3

