




SECTION 1
SCALE: 1:100 @ A1

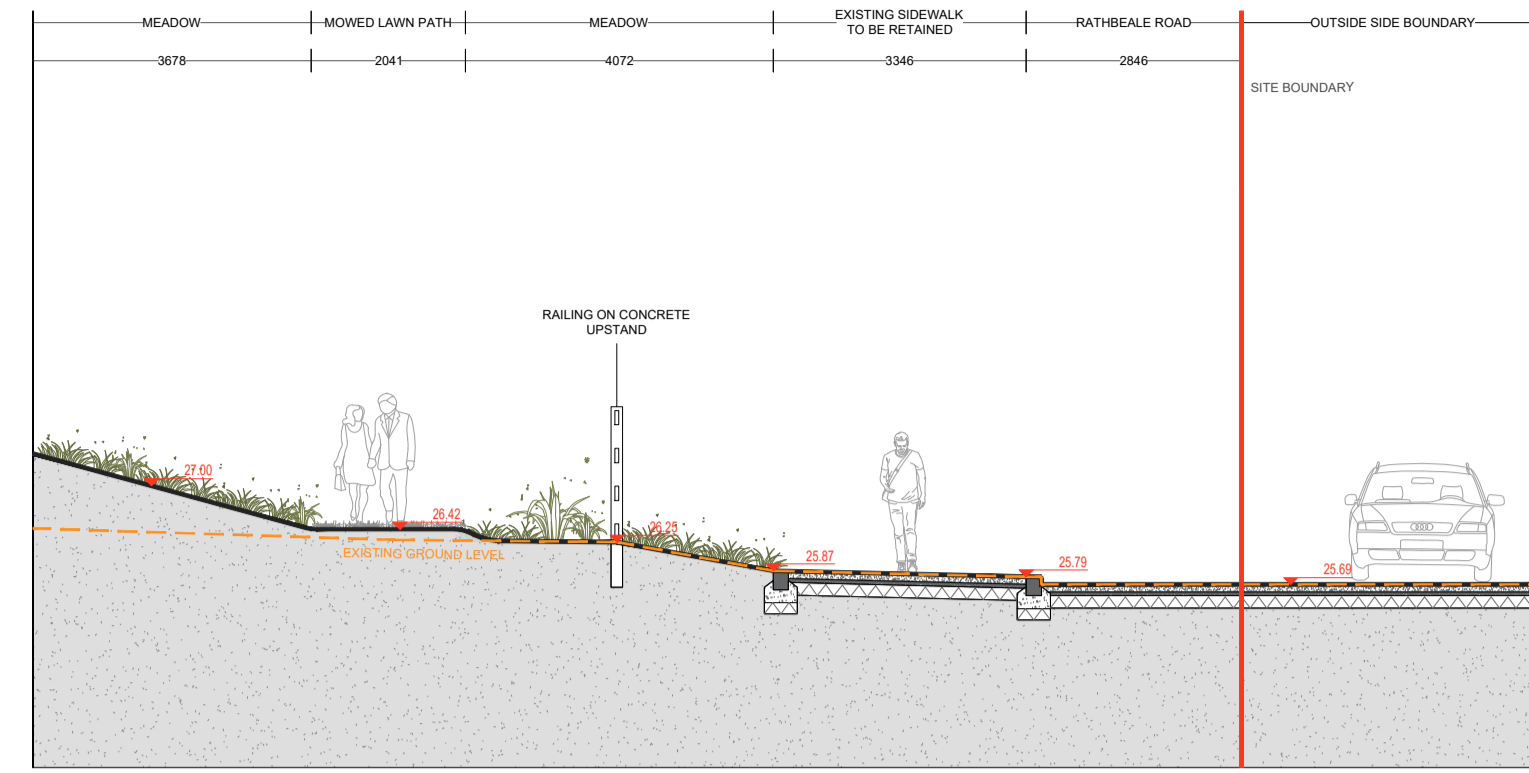


SECTION 2
SCALE: 1:100 @ A1

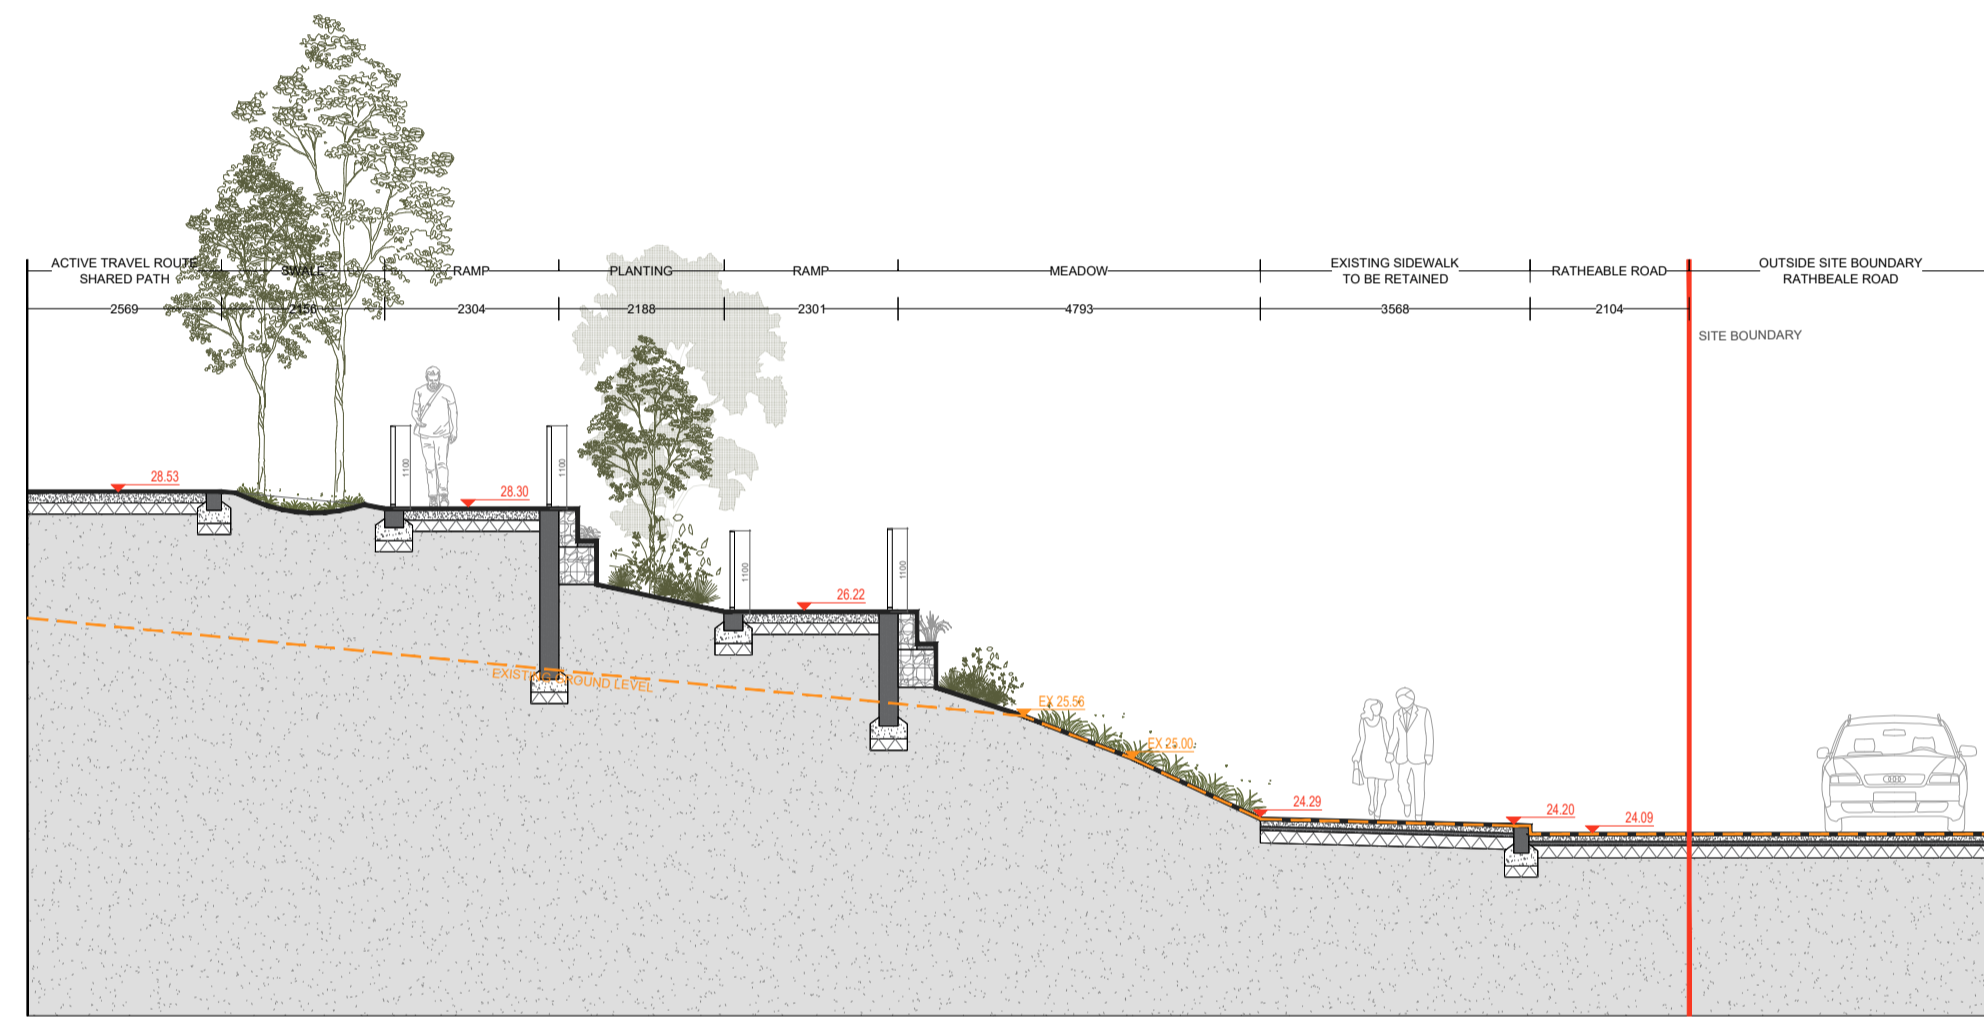


SECTION 3
SCALE: 1:100 @ A1

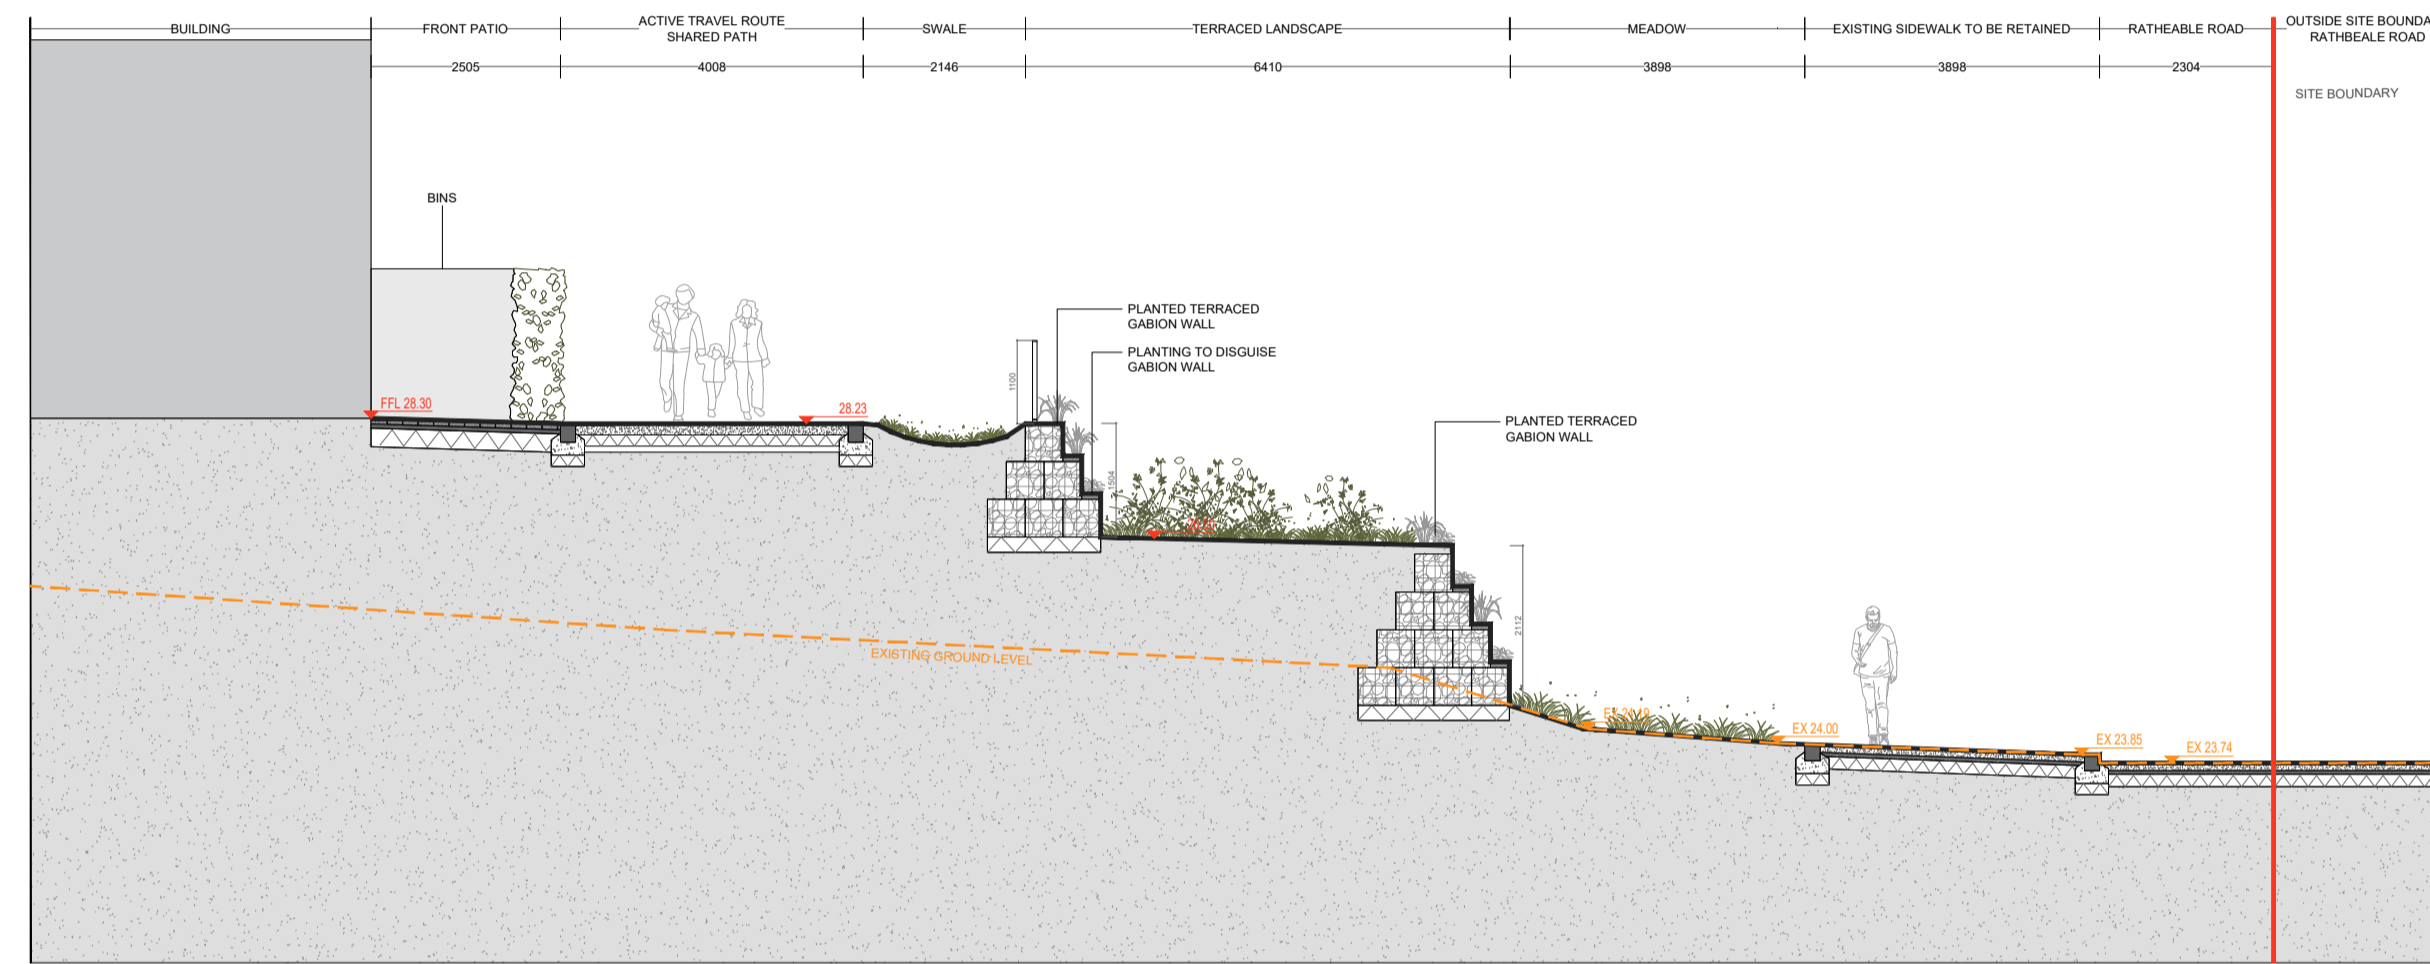

SECTION 4
SCALE: 1:100 @ A1

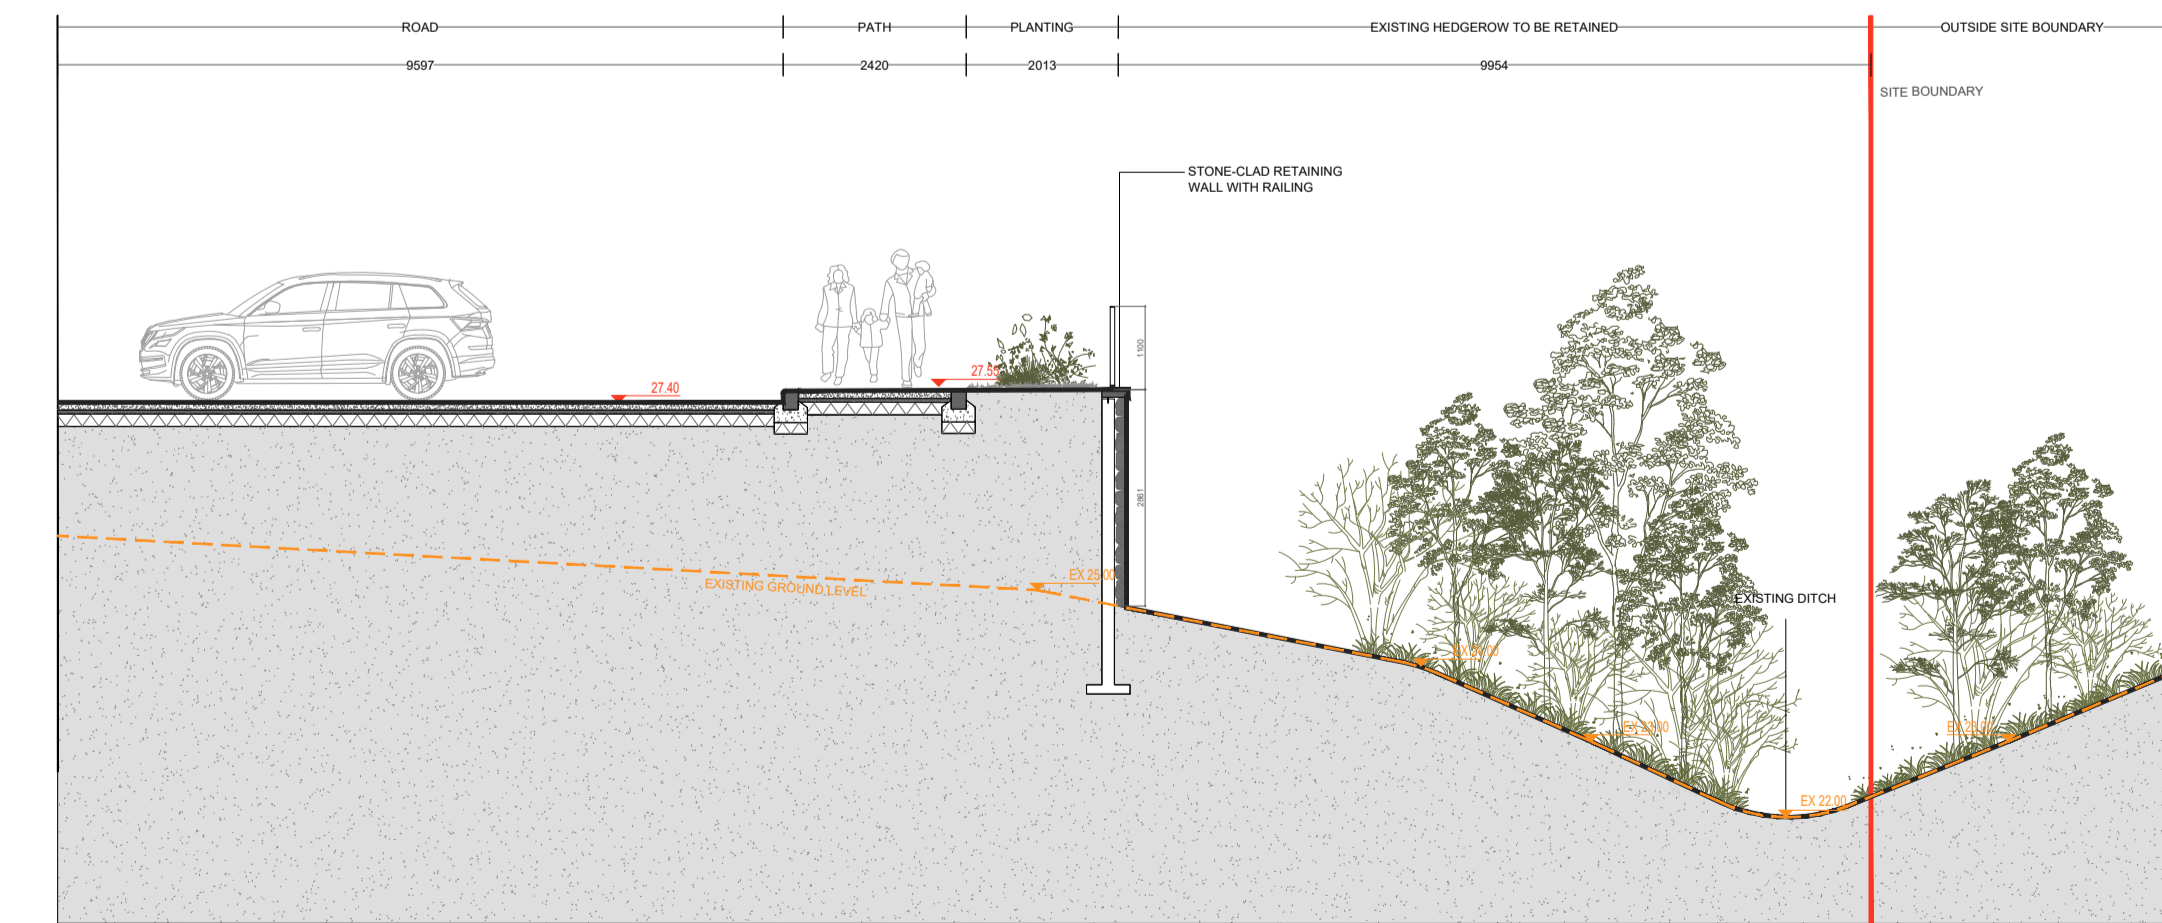

SECTION 5
SCALE: 1:100 @ A1

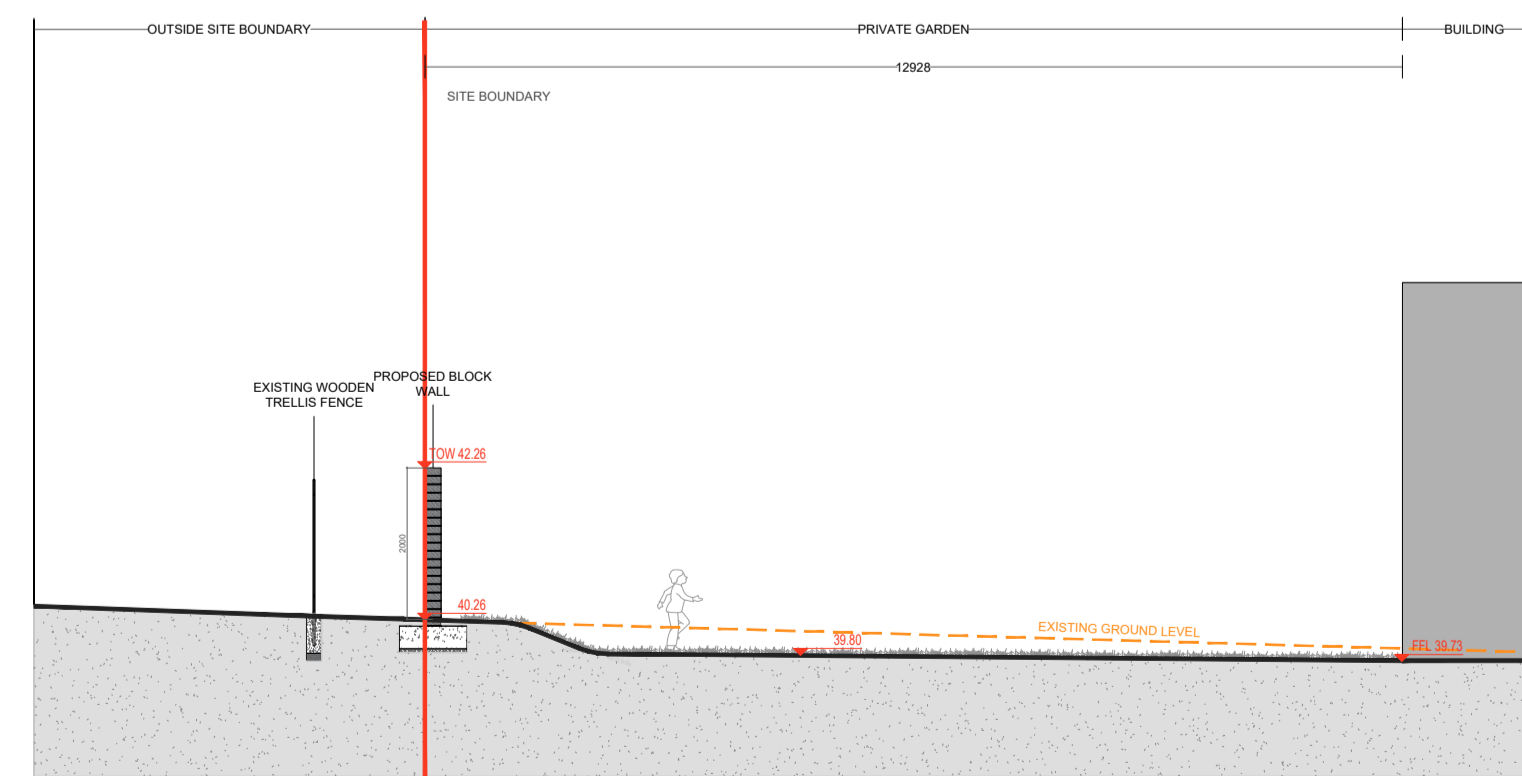

SECTION 6
SCALE: 1:100 @ A1



REFERENCE: THIS DRAWING IS NOT FOR CONSTRUCTION

SR LA

SIMON RONAN LANDSCAPE ARCHITECTS

Cork Office
Levin Quiry
Skibbereen
Co. Cork
Ireland
A94A431

Dublin Office
25 Glengarriff Parade
Phibsborough
Dublin 7
Ireland
D07 XF25

simon@simonronan.com +353 86 056 3434

SECTIONS 1 OF 5
L-031
1:100@A1

REV/00

PROPOSED FCC HOUSING
MOORETOWN PHASE 2, SWORDS, CO. DUBLIN

PURPOSE OF DRAWING: PLANNING

THIS DRAWING IS TO BE USED IN CONNECTION WITH RELEVANT CONSULTANT DRAWINGS
ALL DIMENSIONS TO BE SHOWN ON THIS DRAWING
NO PART OF THIS DRAWING SHALL BE REPRODUCED OR
TRANSMITTED IN ANY FORM OR BY ANY MEANS, ELECTRONIC
OR MECHANICAL, INCLUDING PHOTOCOPYING, RECORDING,
OR BY ANY INFORMATION STORAGE AND RETRIEVAL SYSTEM,
WITHOUT THE WRITTEN PERMISSION OF THE ARCHITECTS.
NO LIABILITY IS ACCEPTED FOR ANY LOSS OR DAMAGE
SUFFERED BY ANY PARTY AS A RESULT OF ANY ERROR OR
OMISSION IN THIS DRAWING.

MAY 2026