



SECTION 7
SCALE: 1:100 @ A1

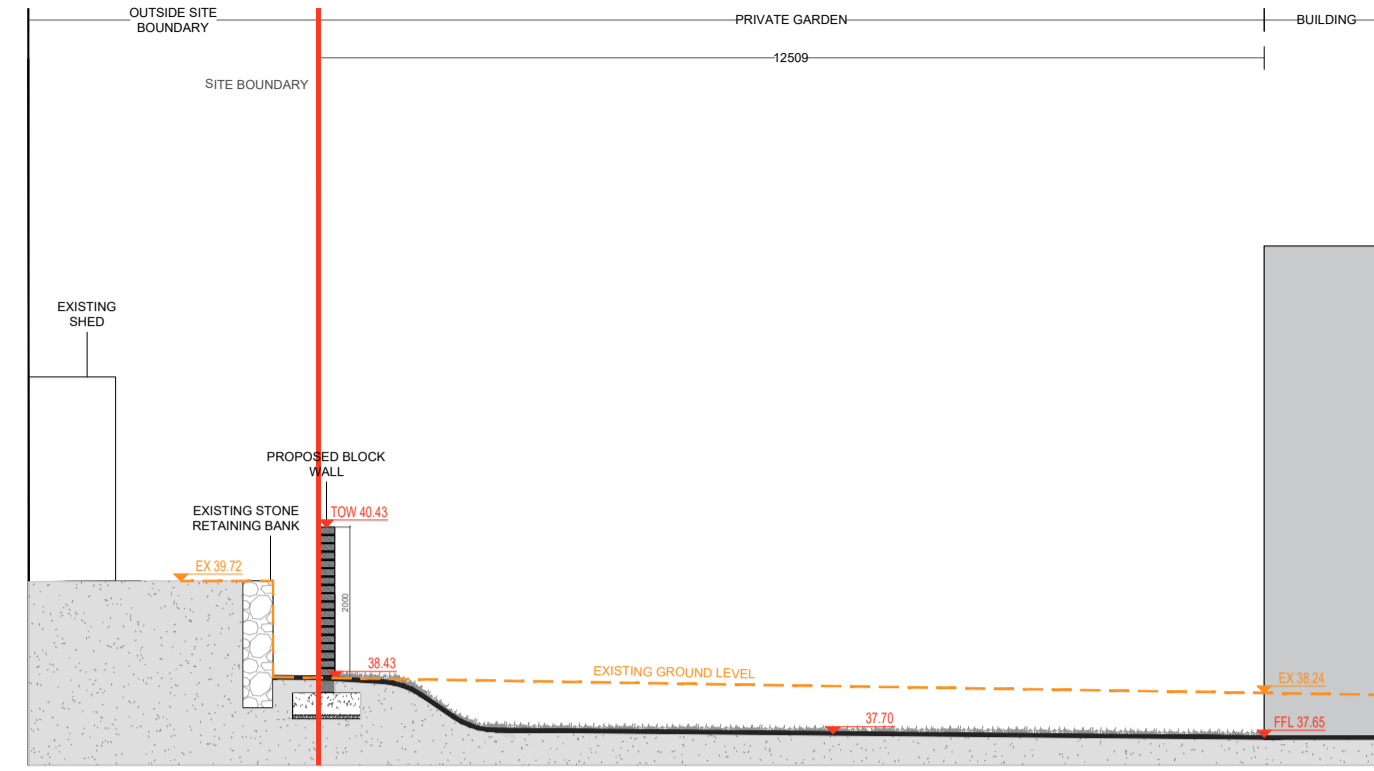


SECTION 8
SCALE: 1:100 @ A1

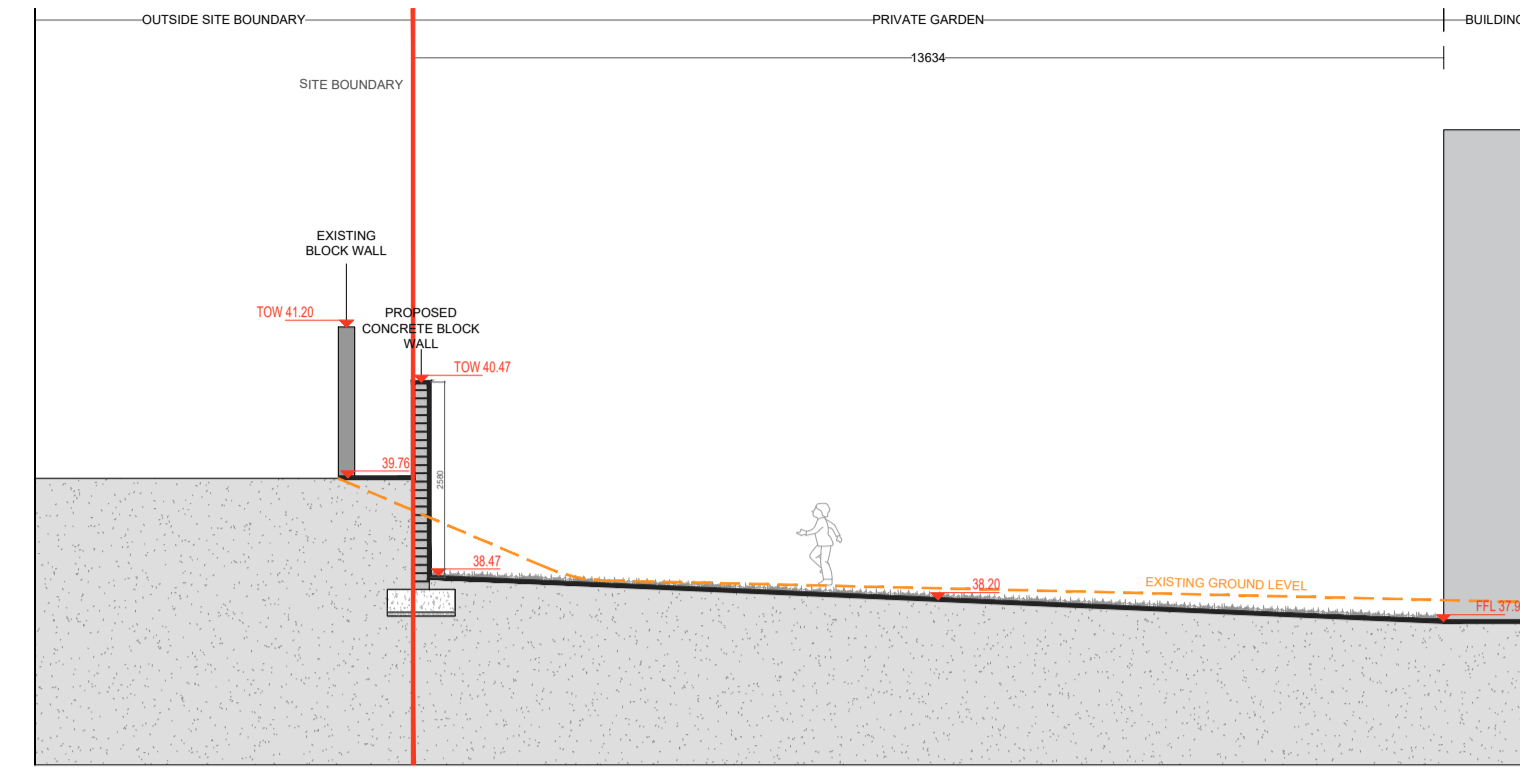


SECTION 9
SCALE: 1:100 @ A1



SECTION 10
SCALE: 1:100 @ A1

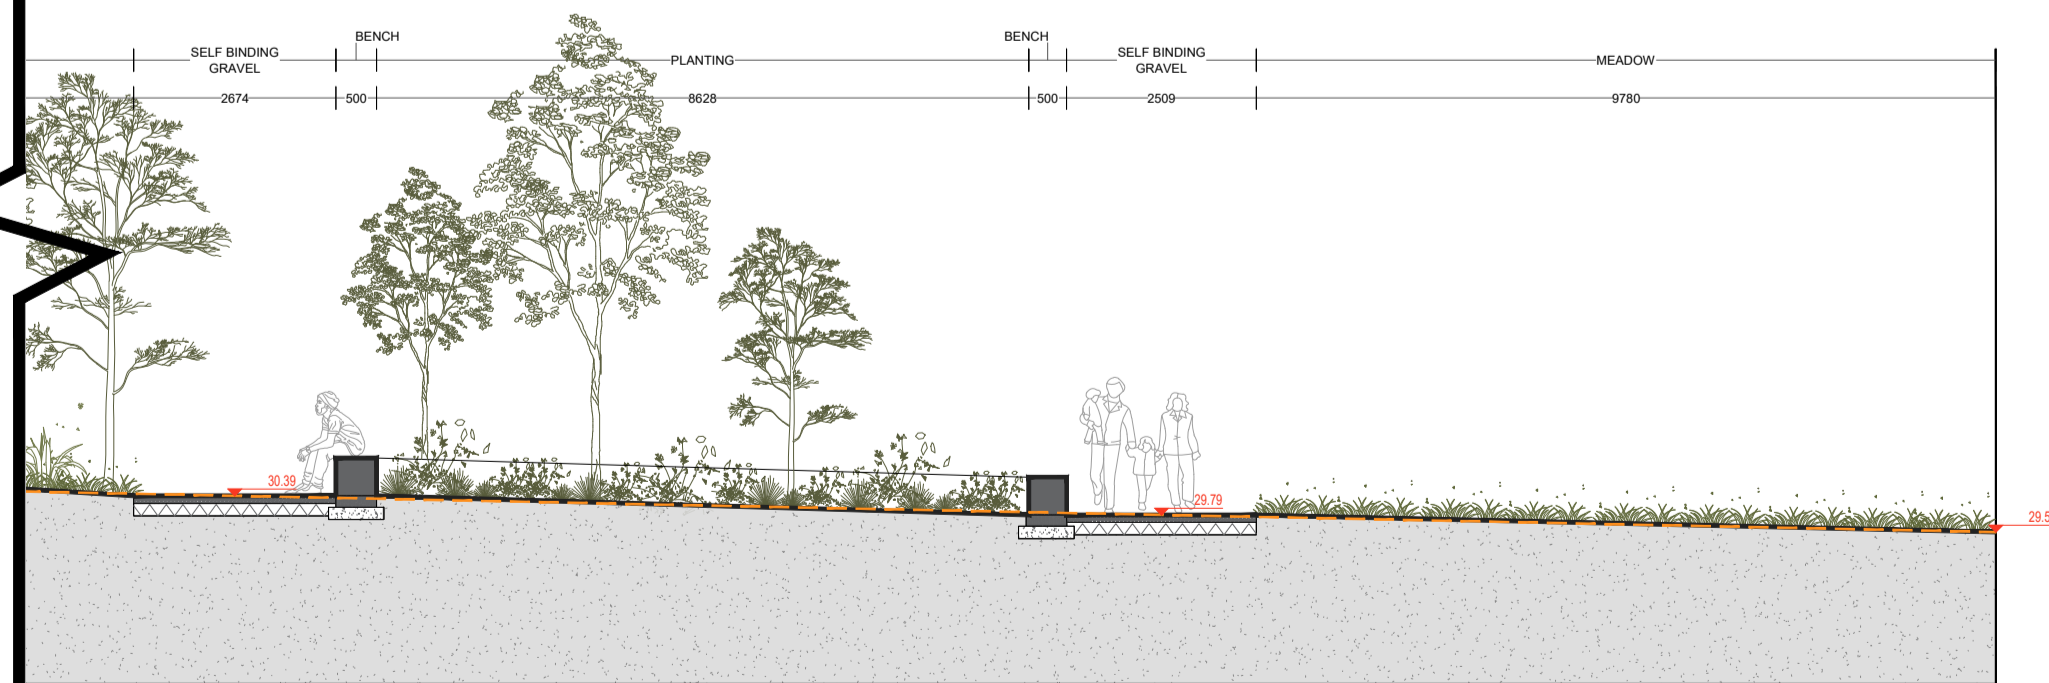

SECTION 10
SCALE: 1:100 @ A1

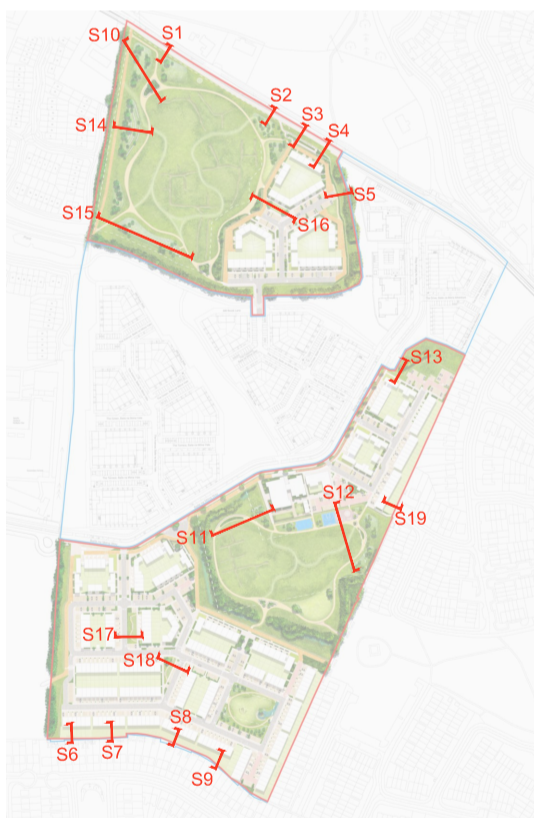

REFERENCE: THIS DRAWING IS NOT FOR CONSTRUCTION

SR LA

SIMON RONAN LANDSCAPE ARCHITECTS

Cork Office
Levin Quiry
Skibbereen
Co. Cork
Ireland
A94A431
simon@simonronan.com

Dublin Office
25 Glengarriff Parade
Phibsborough
Dublin 7
Ireland
D07 XF25
+353 86 056 3434

SECTIONS 2 OF 5
L- 832
1:100@A1

REV/00

PROPOSED FCC HOUSING
MOORETOWN PHASE 2, SWORDS, CO. DUBLIN

PURPOSE OF DRAWING: PLANNING

THIS DRAWING IS TO BE MADE IN CONJUNCTION WITH RELEVANT CONSULTANT DRAWINGS
ALL DIMENSIONS TO BE CHECKED FROM THIS DRAWING
NO DIMENSIONS TO BE TAKEN FROM THE DRAWING
NO PART OF THIS DRAWING MAY BE REPRODUCED OR
TRANSMITTED IN ANY FORM OR BY ANY MEANS,
ELECTRONIC OR MECHANICAL, INCLUDING PHOTOCOPYING,
RECORDING OR BY ANY INFORMATION STORAGE AND RETRIEVAL
SYSTEM, WITHOUT THE WRITTEN PERMISSION OF THE ARCHITECTS.
ALL RIGHTS RESERVED. THE ARCHITECTS ACCEPT NO LIABILITY FOR DAMAGE TO
PROPERTY OR PERSONS ARISING FROM THE USE OF THIS DRAWING.

MAY 2026