




SECTION 16
SCALE: 1:100 @ A1

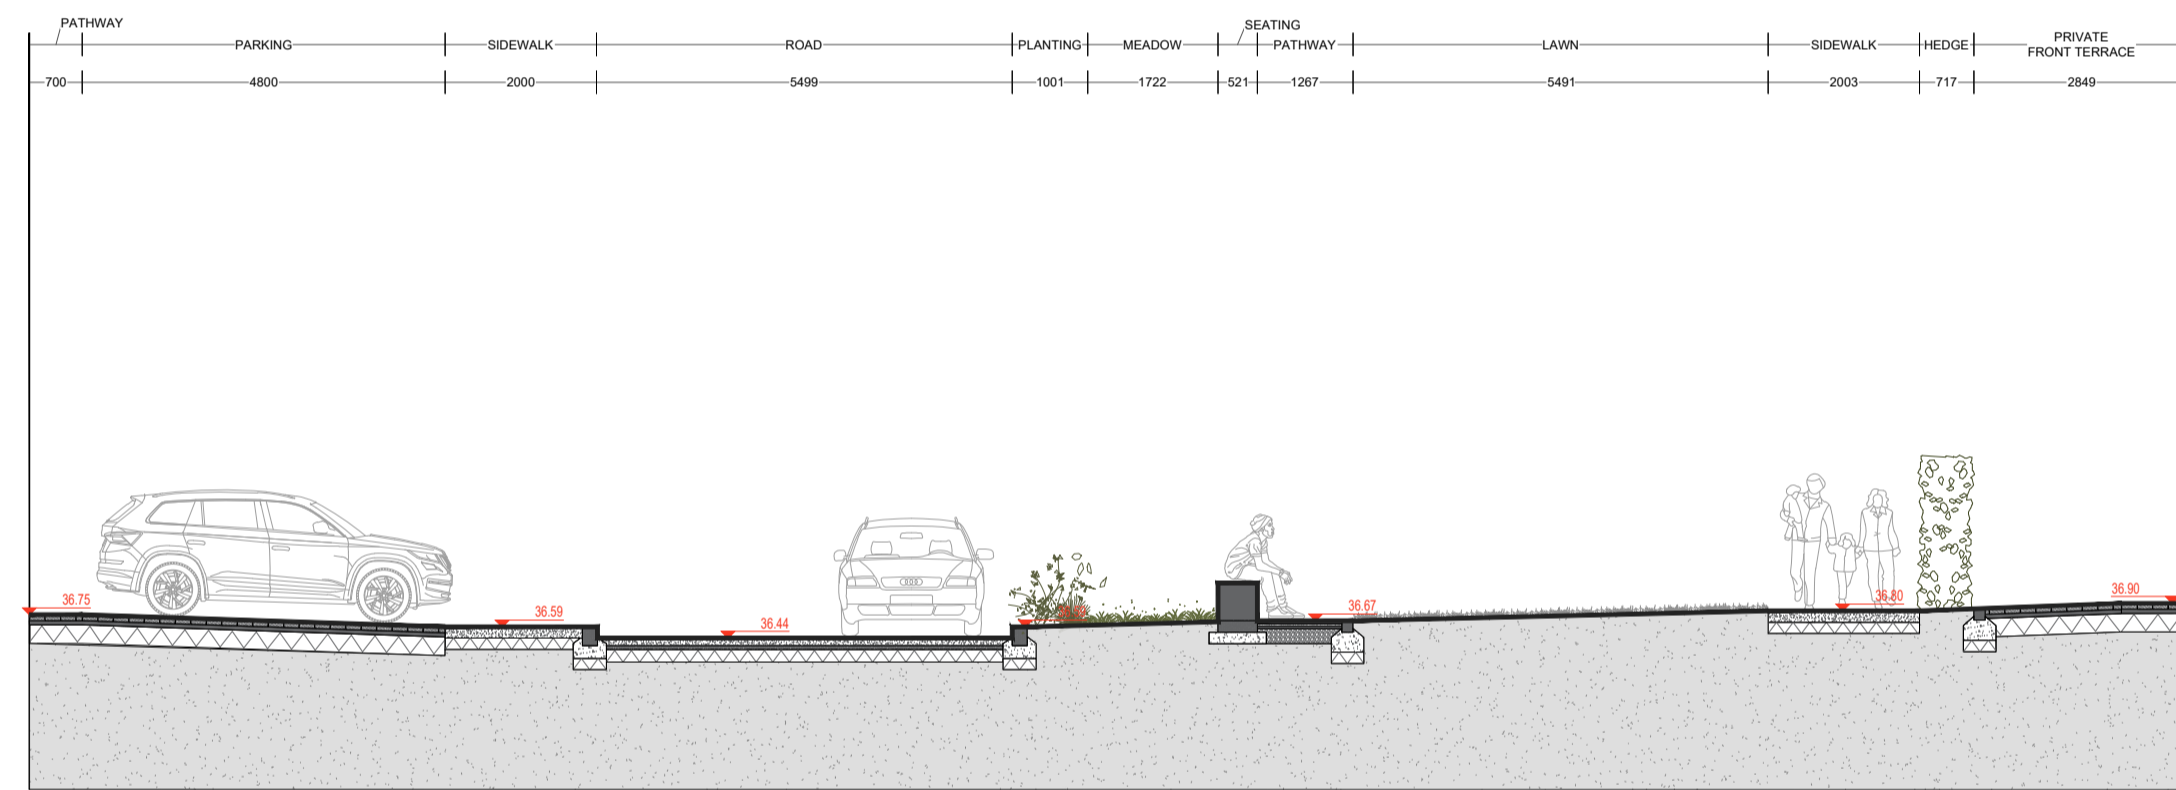


SECTION 17
SCALE: 1:100 @ A1

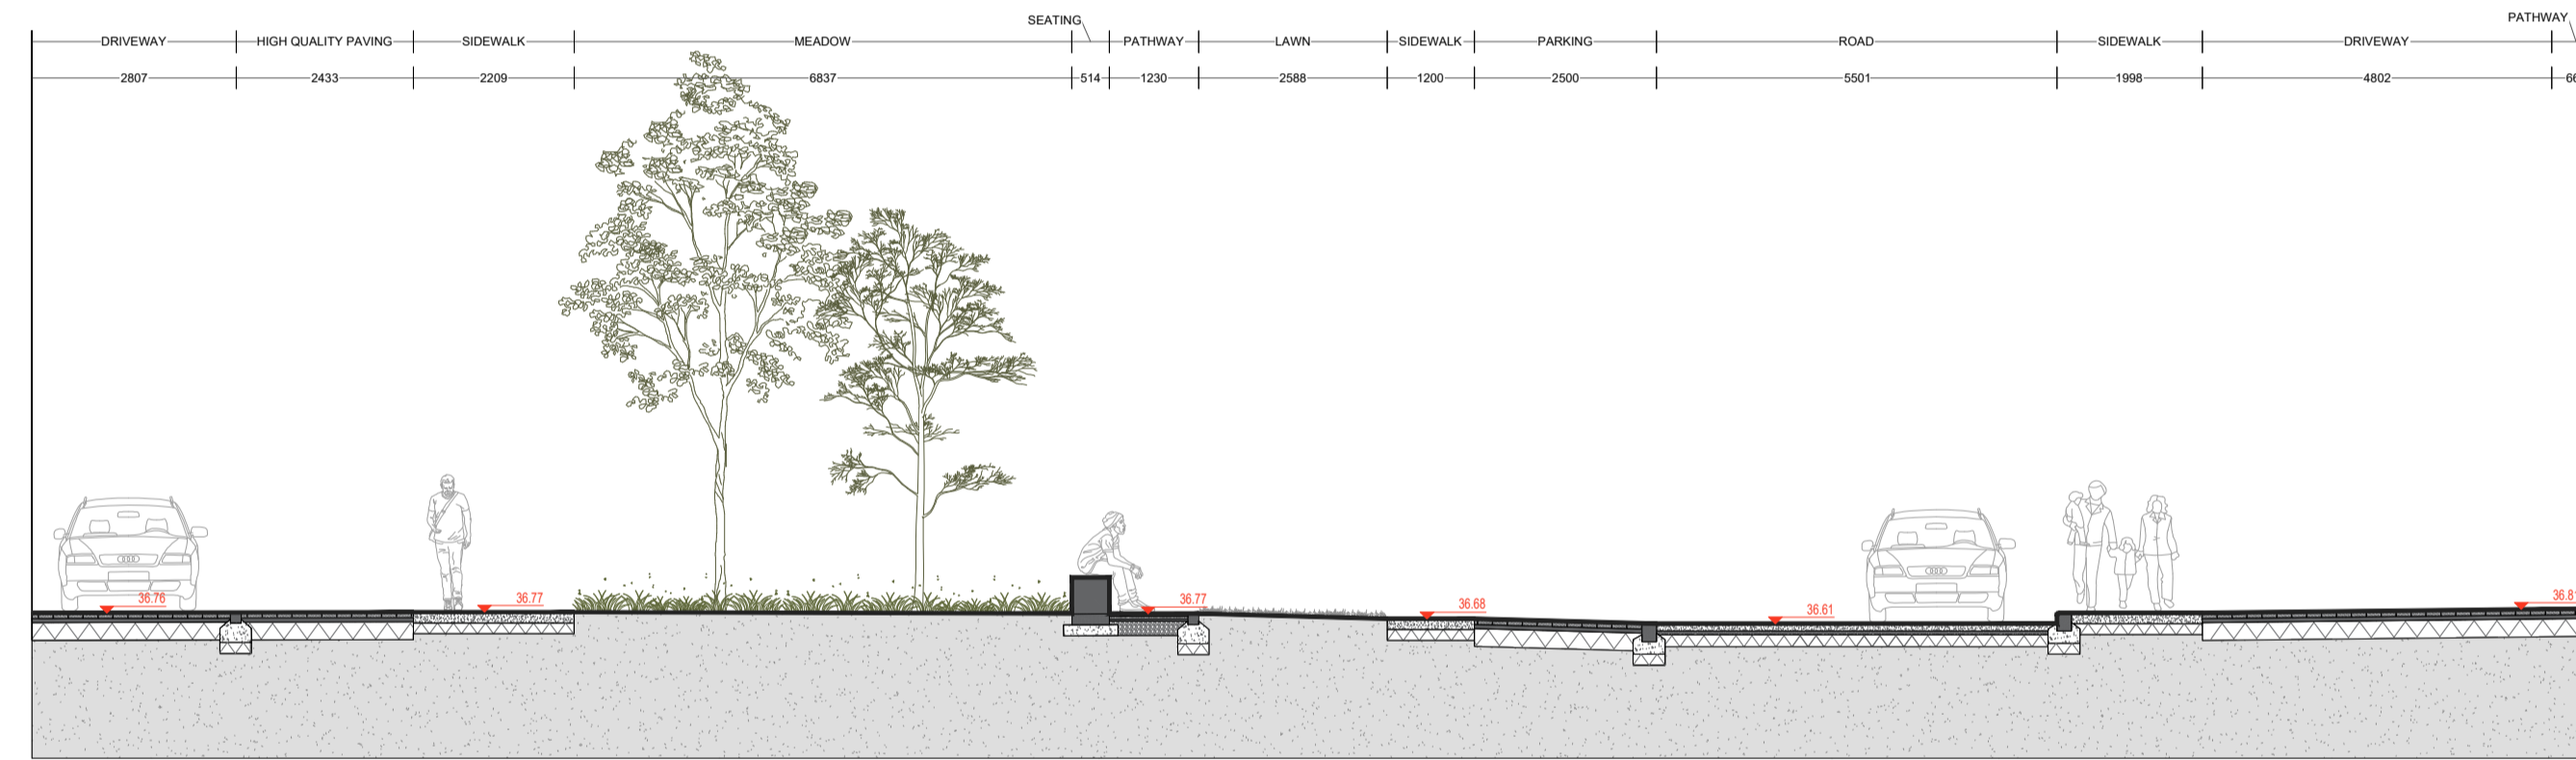

SECTION 18
SCALE: 1:100 @ A1

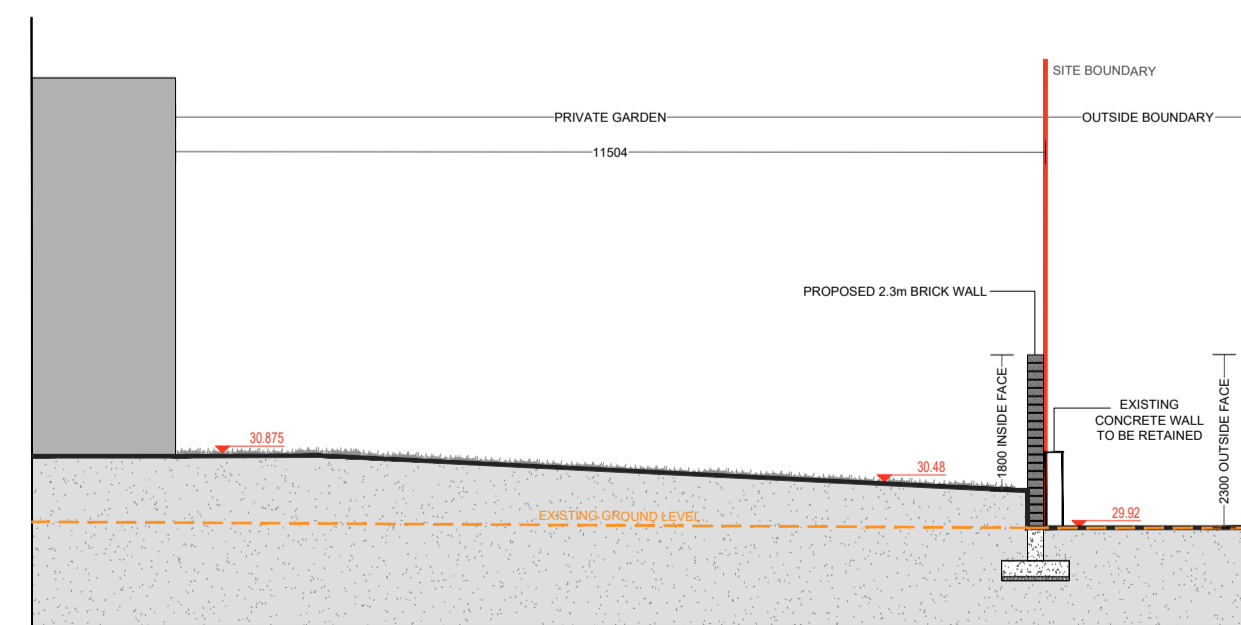

SECTION 19
SCALE: 1:100 @ A1

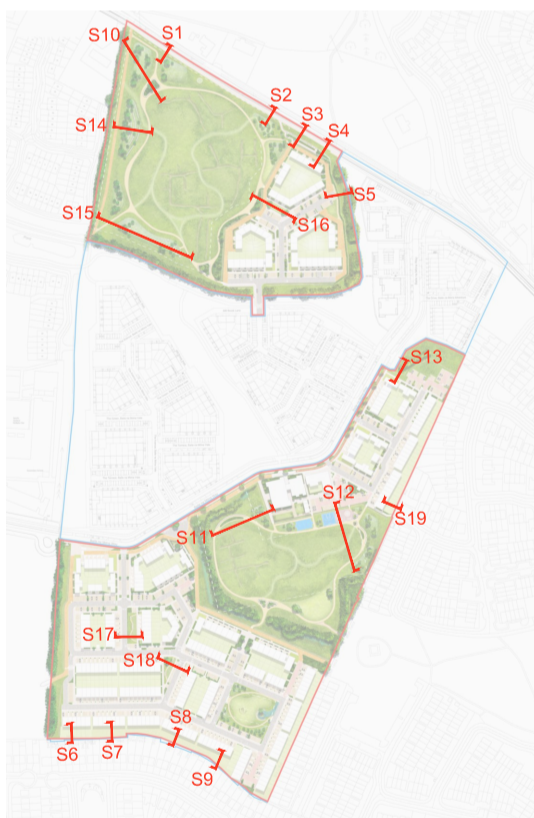

REFERENCE: THIS DRAWING IS NOT FOR CONSTRUCTION

SR LA

SIMON RONAN LANDSCAPE ARCHITECTS

Cork Office
Levin Quay
Skibbereen
Co. Cork
Ireland
A94A431

Dublin Office
25 Glengarriff Parade
Phibsborough
Dublin 7
Ireland
D07 XF25

simon@simonronan.com +353 86 056 3434

SECTIONS 5 OF 5
L-83/5
1:100@A1

REV/00

PROPOSED FCC HOUSING
MOORETOWN PHASE 2, SWORDS, CO. DUBLIN

PURPOSE OF DRAWING: PLANNING

THIS DRAWING IS TO BE MADE IN CONJUNCTION WITH RELEVANT CONSULTANT DRAWINGS
ALL DIMENSIONS TO BE GIVEN UNLESS OTHERWISE SPECIFIED
NO DIMENSIONS TO BE SCALED FROM THIS DRAWING
NO PART OF THIS DRAWING MAY BE REPRODUCED OR
TRANSMITTED IN ANY FORM OR BY ANY MEANS,
ELECTRONIC OR MECHANICAL, INCLUDING PHOTOCOPYING,
RECORDING OR BY ANY INFORMATION STORAGE AND RETRIEVAL
SYSTEM, WITHOUT THE WRITTEN PERMISSION OF THE
LANDSCAPE ARCHITECTS. THE CONSULTANT SHALL BE
SOLELY RESPONSIBLE FOR THE ACCURACY OF THE
INFORMATION PROVIDED TO THE ARCHITECT FOR THIS
DRAWING AND SHALL BE RESPONSIBLE FOR THE
ACCURACY OF THE INFORMATION PROVIDED TO THE
CONSULTANT FOR THIS DRAWING.

MAY 2026