



01 HIGH QUALITY PAVING
SCALE: 1:20 @A1




REFERENCE IMAGE

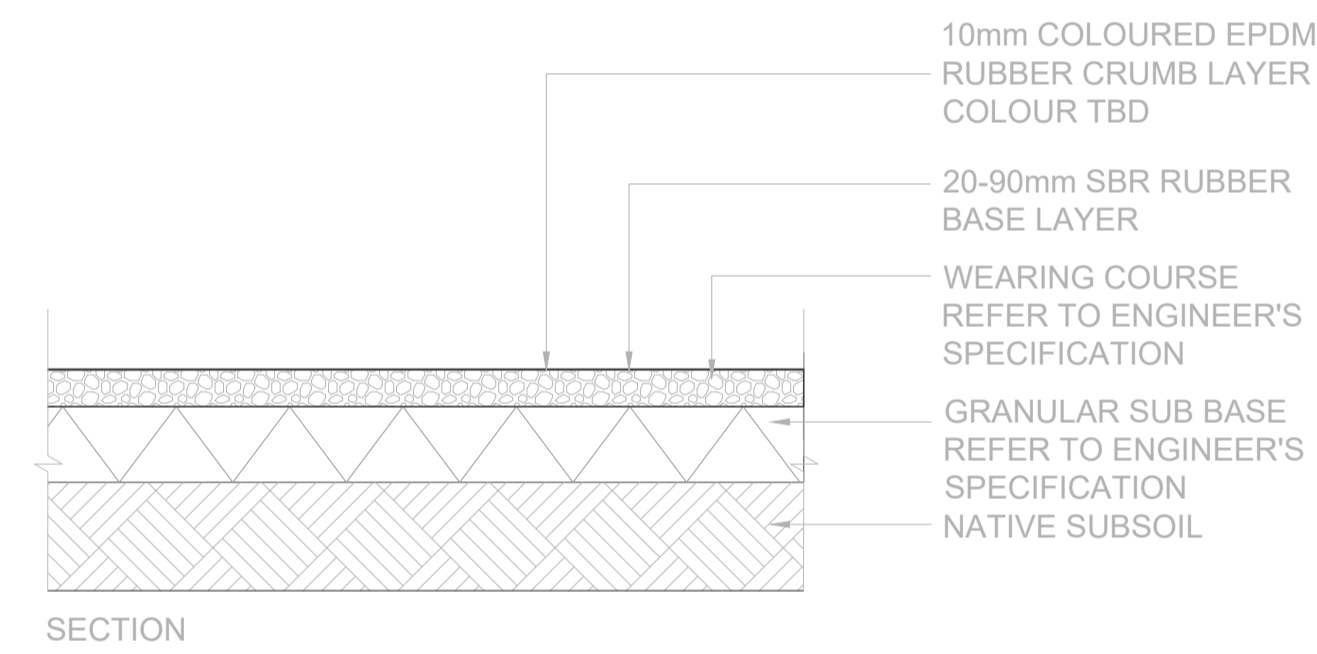

02 P5 : TYPICAL SOFT POUR SURFACE
SCALE: 1:20@A1

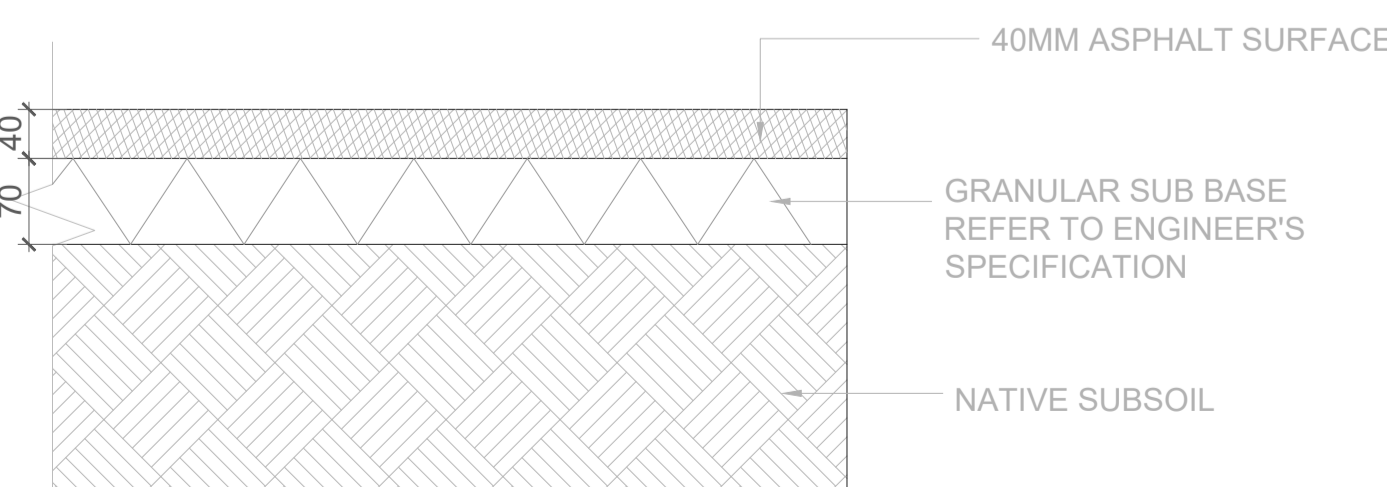


03 BUFF COLOURED ASPHALT
SCALE: 1:20@A1

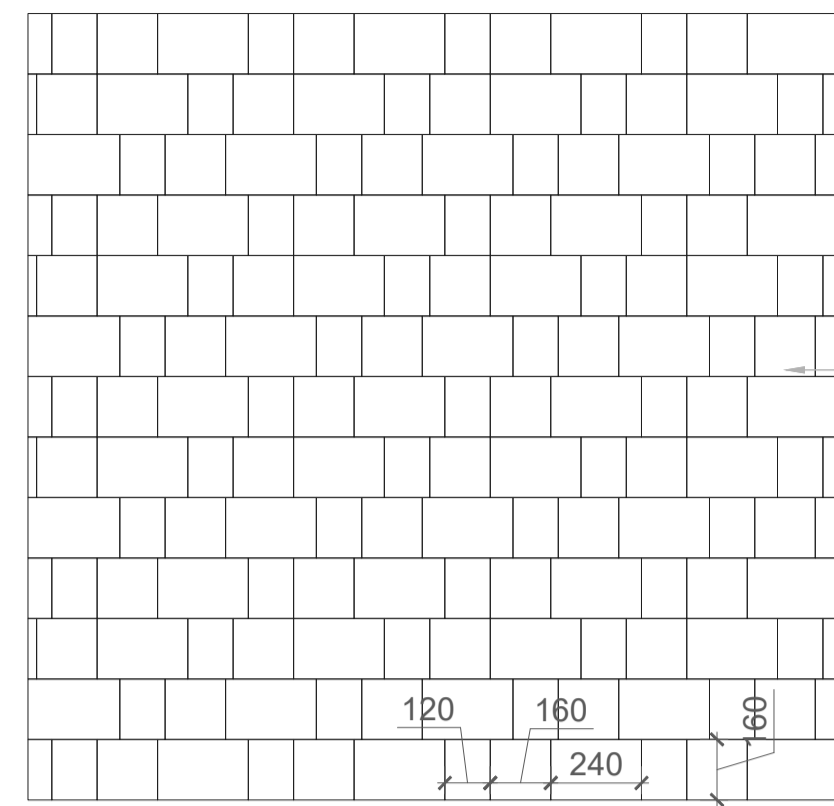


PLAN


KILSARAN CLIMA PAVE MELLIFONT BLOCK PAVING OR SIMILAR AND APPROVED CONCRETE PAVING, PRE-SEALED 3NO TONES:
NATURAL
240MM (L) X 160MM (W) X 80MM (D)
160MM (L) X 160MM (W) X 80MM (D)
120MM (L) X 160MM (W) X 80MM (D)

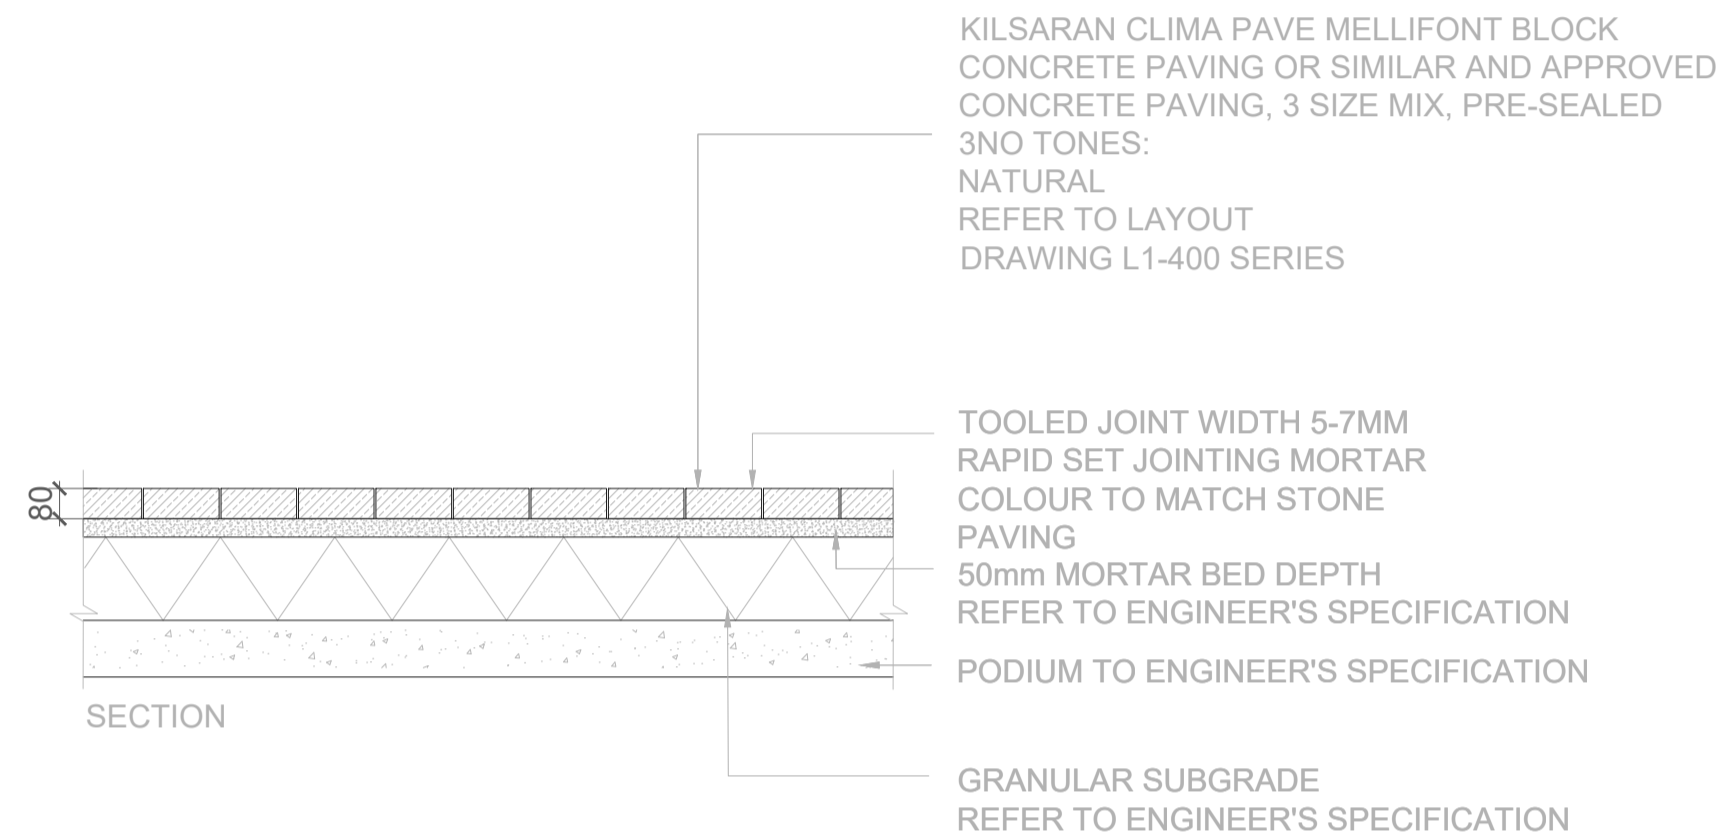


04 PARKING PERMEABLE PAVING
SCALE: 1:20 @A1

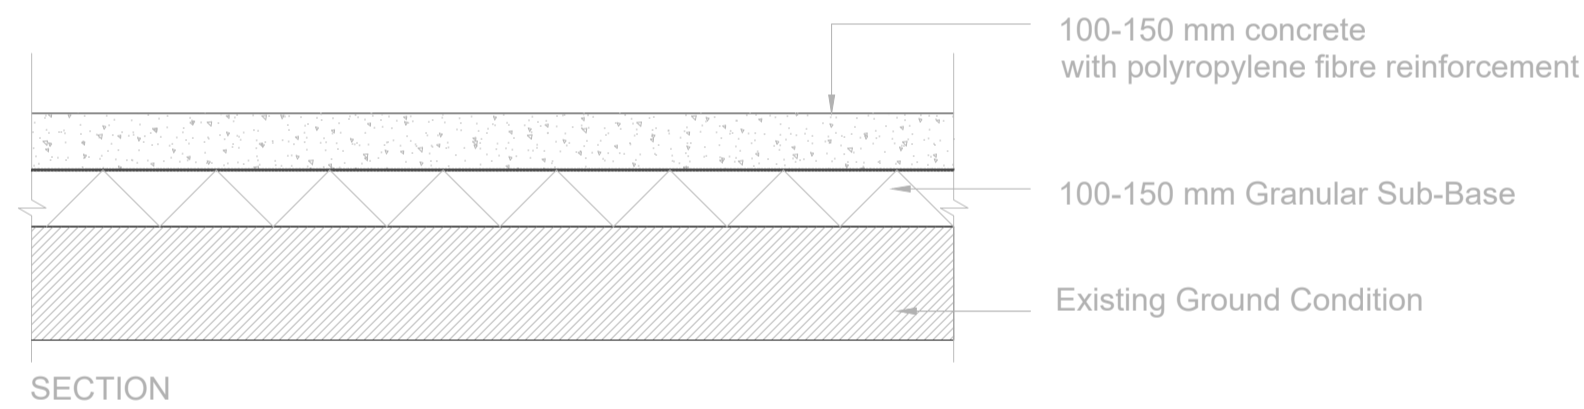


05 IN-SITU CONCRETE PATH
SCALE: 1:20 @A1

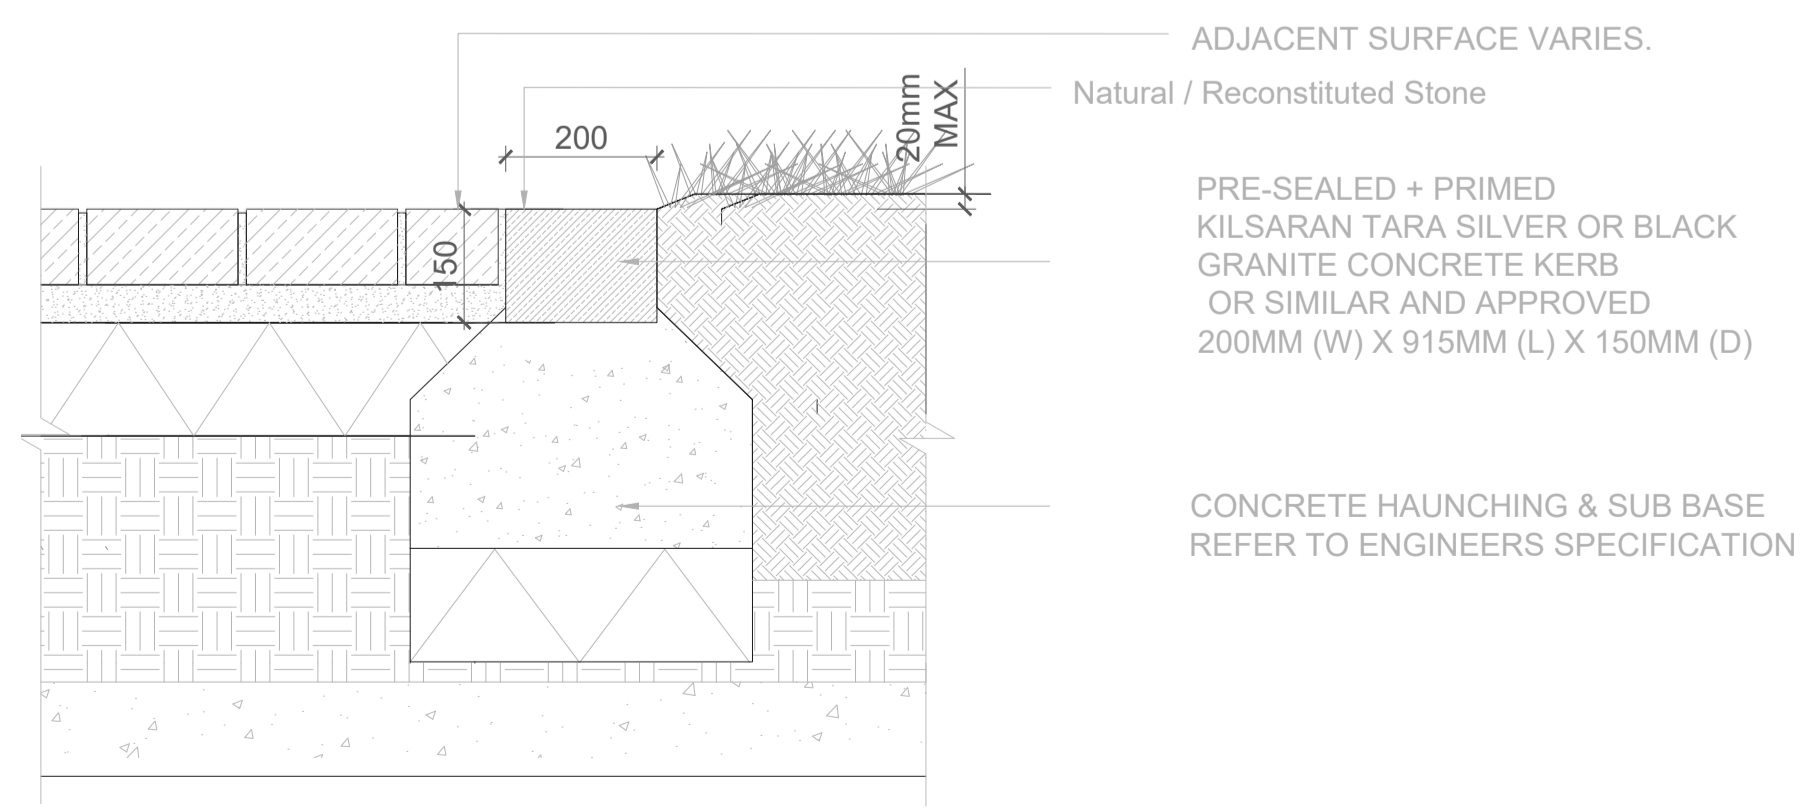


06 EDGING ADJACENT TO PLANTING AREA
SCALE: 1:10 @A1

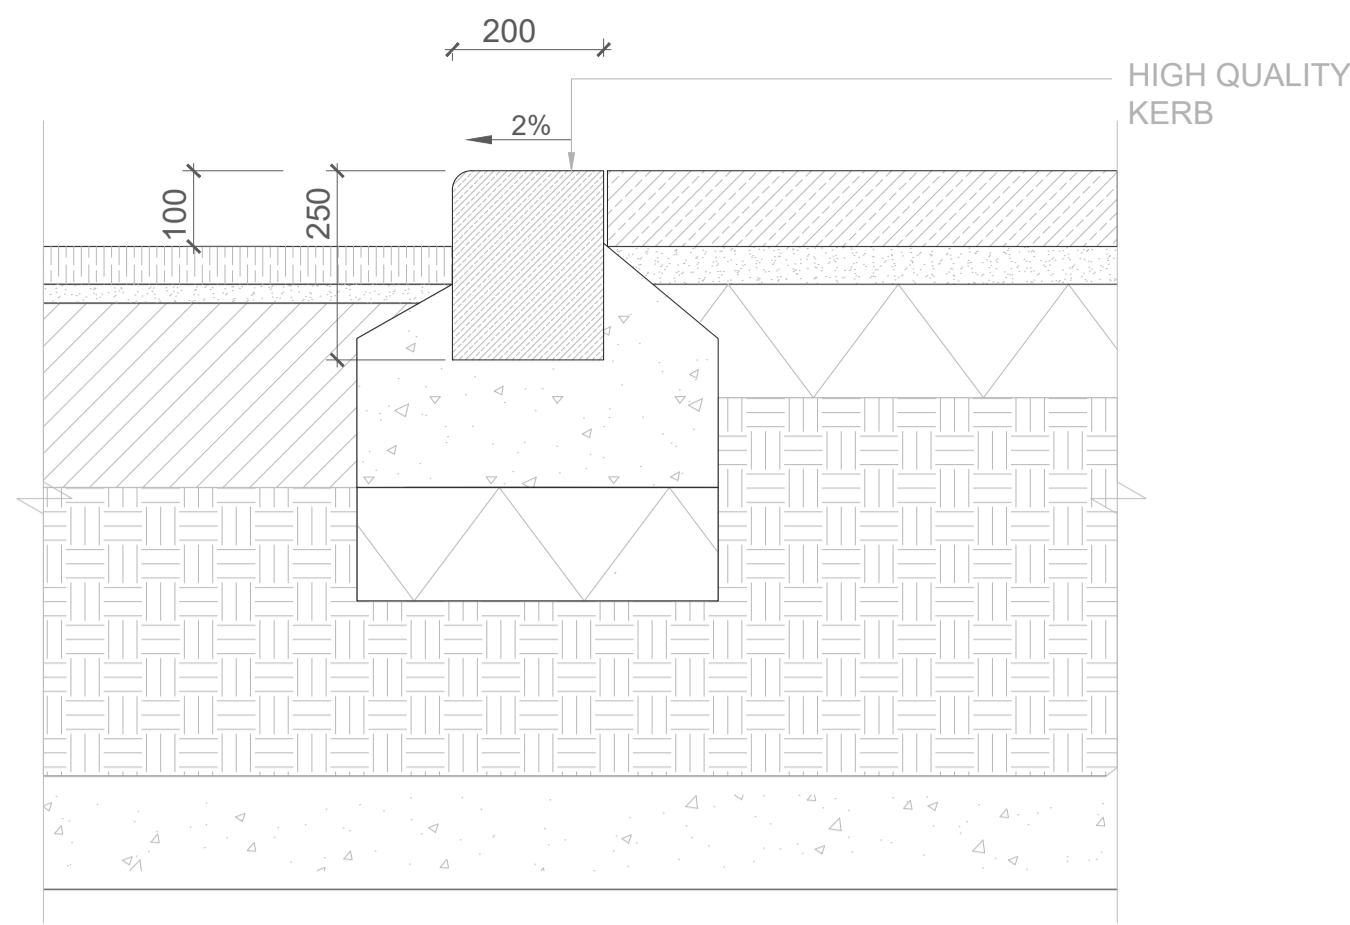


07 RAISED KERB
SCALE: 1:10 @A1

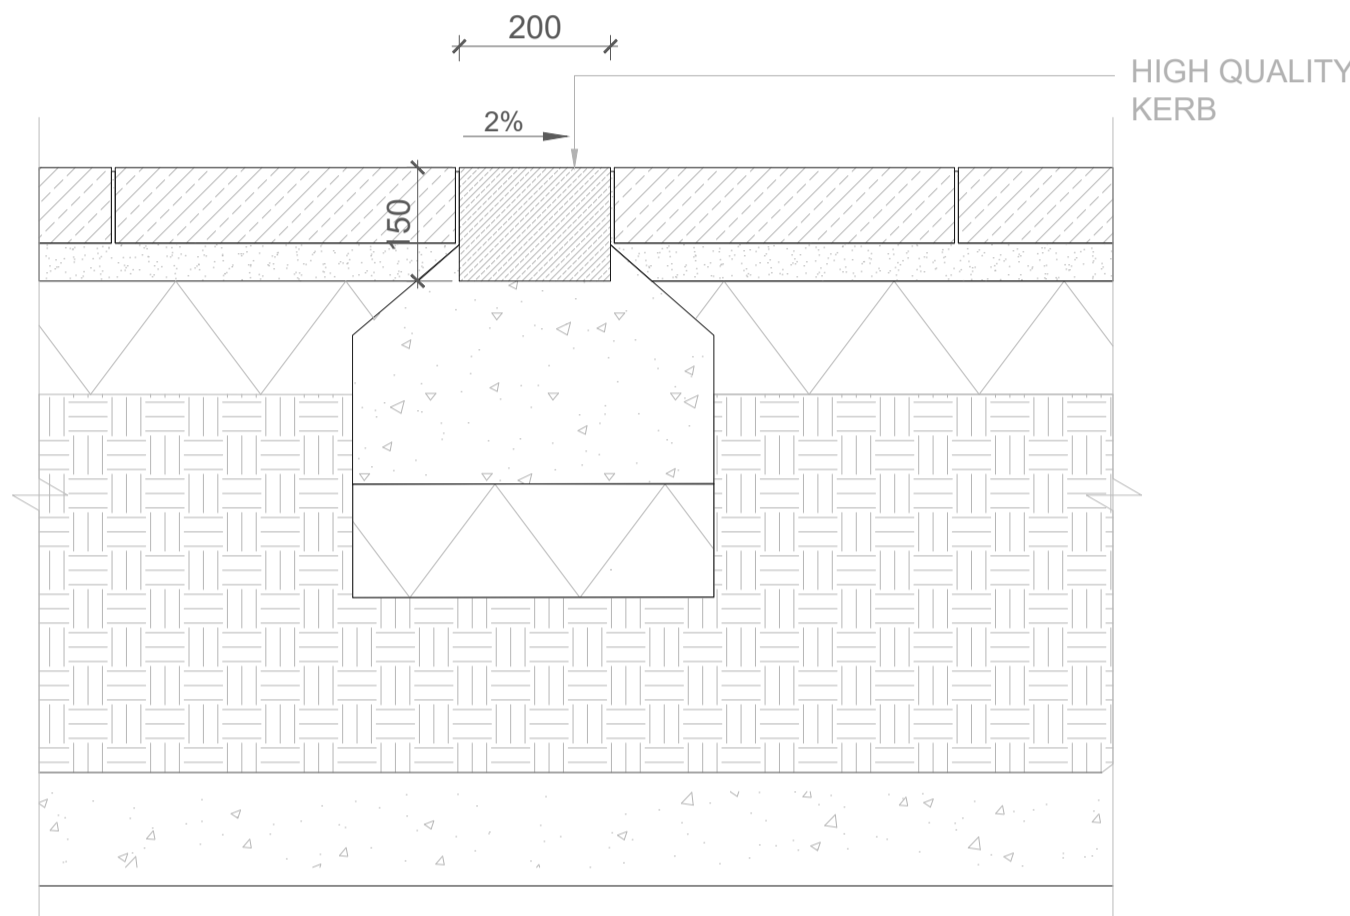


08 FLUSH KERB
SCALE: 1:10 @A1

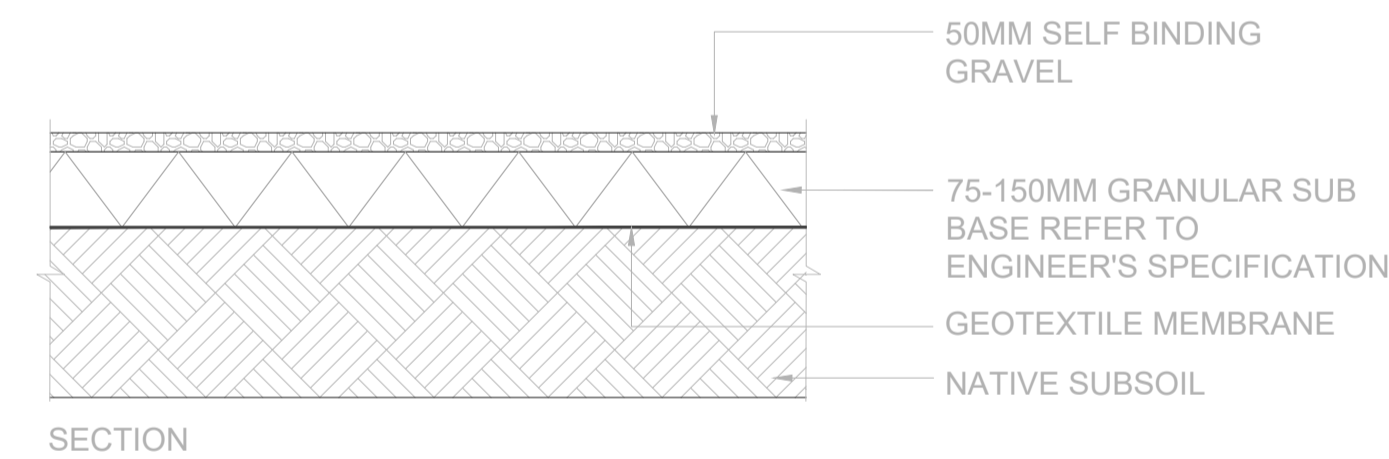

09 TYPICAL SELF BINDING GRAVEL SURFACE
SCALE: 1:20@A1

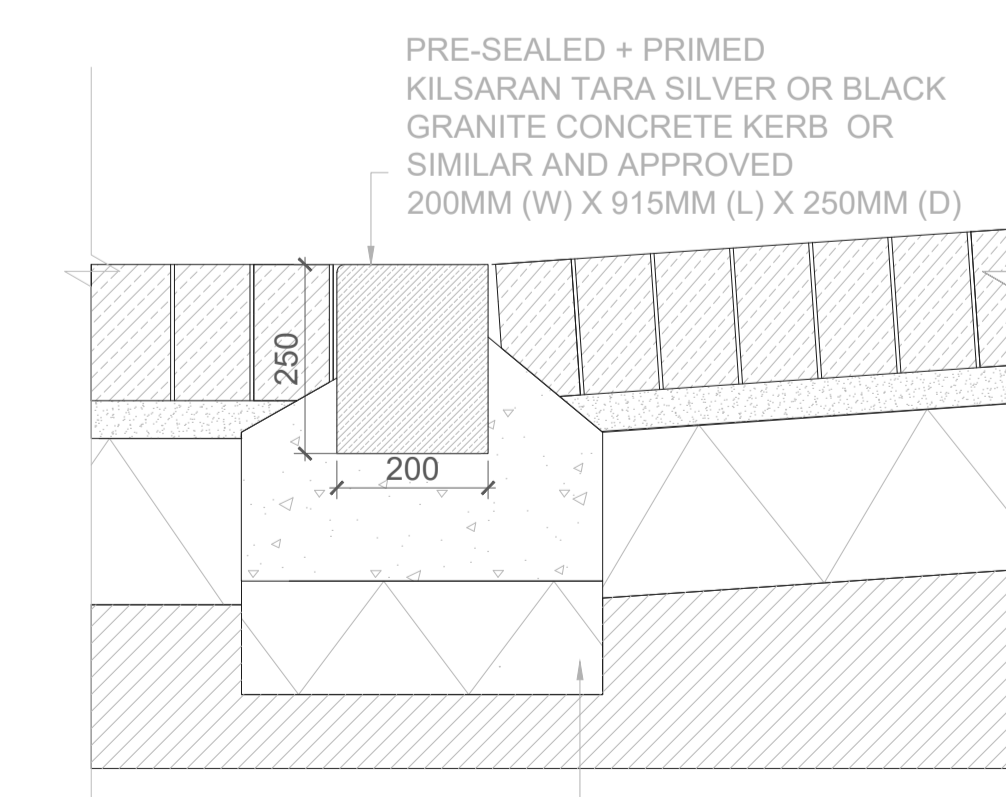

10 RAMP KERB AND PAVING INTERFACE
SCALE: 1:10 @A1

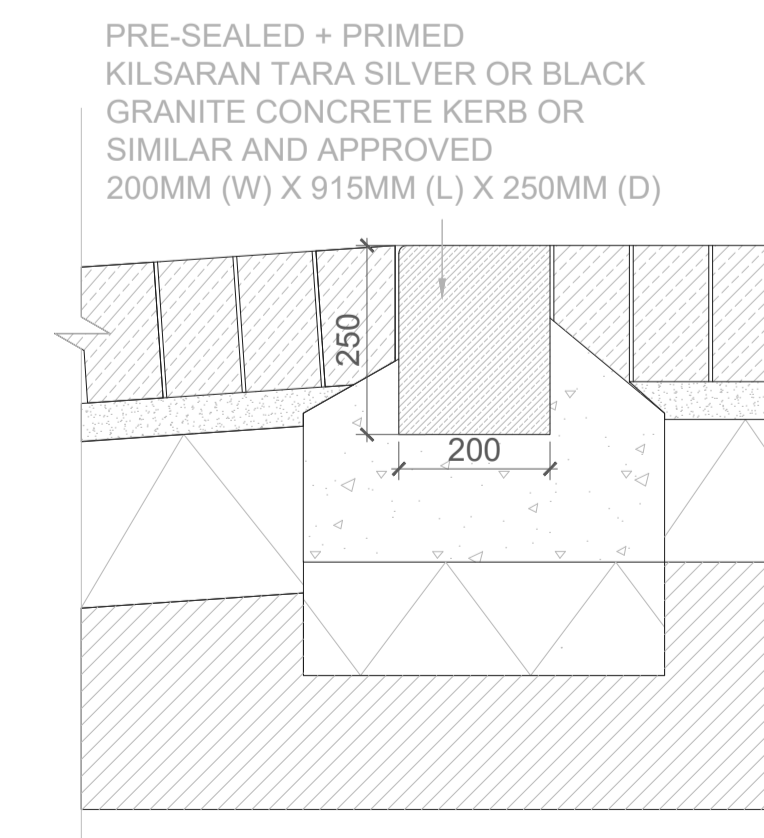

GRANULAR SUBGRADE REFER TO ENGINEER'S SPECIFICATION

REFERENCE: THIS DRAWING IS NOT FOR CONSTRUCTION

SR LA
SIMON RONAN LANDSCAPE ARCHITECTS

Cork Office: Lewis Quay, Dublin Office: 25 Glengarriff Parade, Dublin 7
simon@simonronan.com +353 86 056 3434

PAVING & EDGE DETAILS L - 900 A1@AS SHOWN REV/00

PROPOSED FCC HOUSING MOORETOWN PHASE 2, SWORDS, CO. DUBLIN

PURPOSE OF DRAWING: PLANNING

THIS DRAWING IS TO BE USED IN CONJUNCTION WITH RELEVANT CONSULTANT DRAWINGS. ALL DIMENSIONS TO BE TAKEN FROM THE DRAWING. NO DIMENSIONS TO BE TAKEN FROM THE PHOTOGRAPHS. THE DRAWING IS NOT TO BE USED FOR ANY OTHER PURPOSES WITHOUT THE WRITTEN PERMISSION OF THE ARCHITECT. THE ARCHITECT'S LIABILITY IS LIMITED TO THE PROFESSIONAL SERVICES PROVIDED BY HIM/HIS FIRM. THE ARCHITECT IS NOT RESPONSIBLE FOR THE ACCURACY OF THE INFORMATION PROVIDED BY OTHER CONSULTANTS.

MAY 2026